


VICINITY MAP
N.T.S.







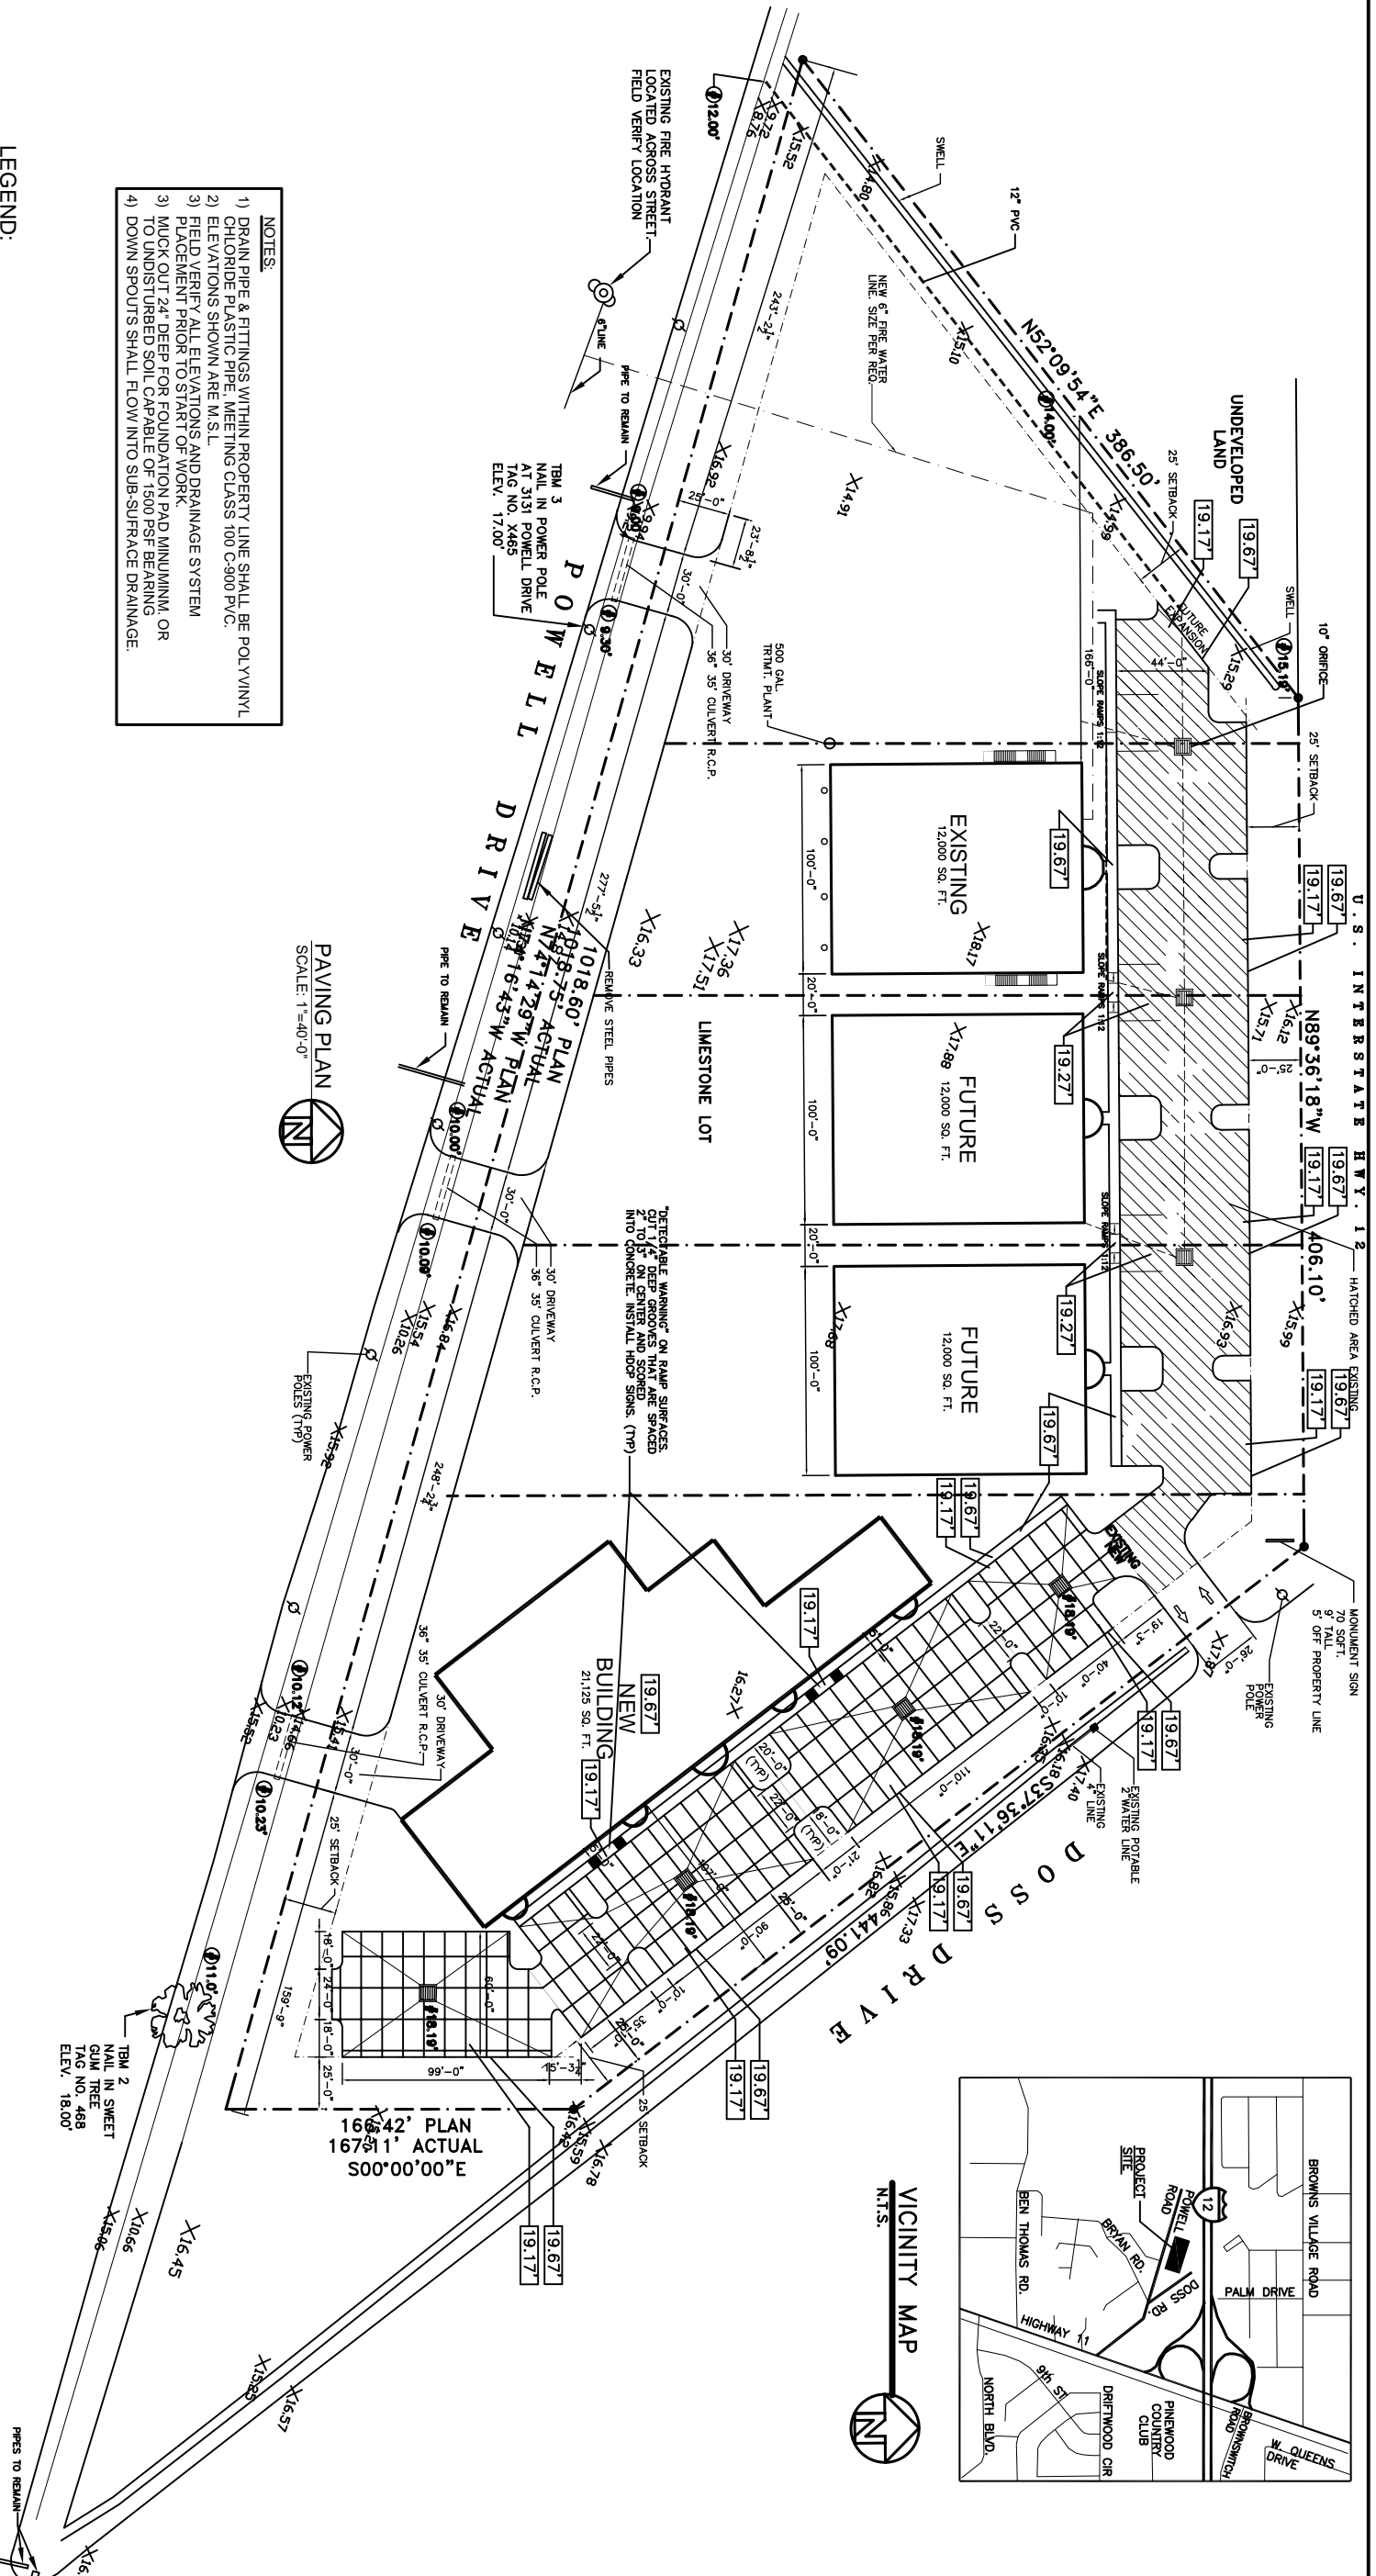


PAVING PLAN
SCALE: 1"=40'-0"
N

- NOTES:**
- 1) DRAIN PIPE & FITTINGS WITHIN PROPERTY LINE SHALL BE POLYVINYL CHLORIDE PLASTIC PIPE, MEETING CLASS 100 C-900 PVC.
 - 2) ELEVATIONS SHOWN ARE M.S.L.
 - 3) FIELD VERIFY ALL ELEVATIONS AND DRAINAGE SYSTEM PLACEMENT PRIOR TO START OF WORK.
 - 3) MUCK OUT 24" DEEP FOR FOUNDATION PAD MINIMUM, OR TO UNDISTURBED SOIL CAPABLE OF 1500 PSF BEARING.
 - 4) DOWN SPOUTS SHALL FLOW INTO SUB-SURFACE DRAINAGE.

LEGEND:

- PROPERTY LINE
- SERVITUDE / EASEMENT
- SETBACK
- NEW BUILDING
- NEW DRAIN LINE
- NEW DROP INLET W/TEMP. SILT FENCING
- EXPANSION JOINT
- CONTROL JOINT
- SLOPE LINES
- T.O. GRATE ELEVATION
- INVERT ELEVATION
- NEW ELEVATIONS
- EXISTING ELEVATIONS
- TEMPORARY SILT FENCING

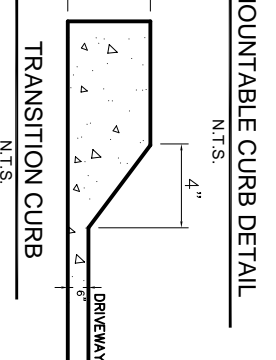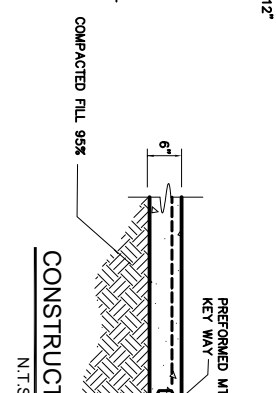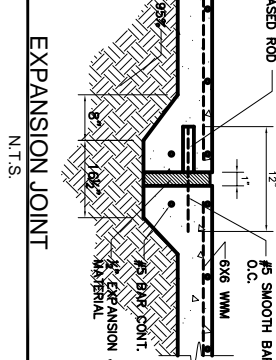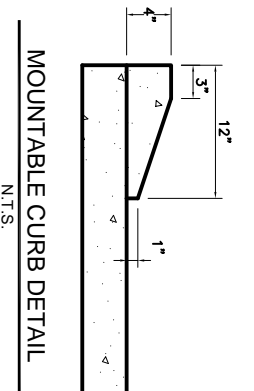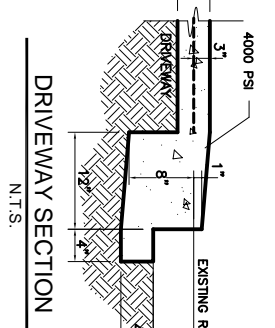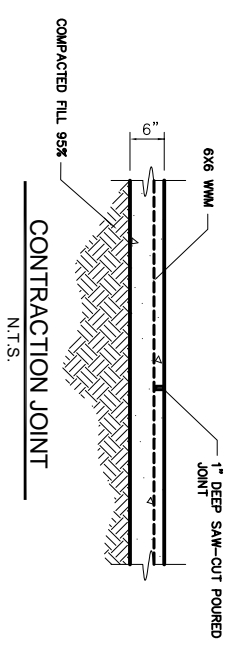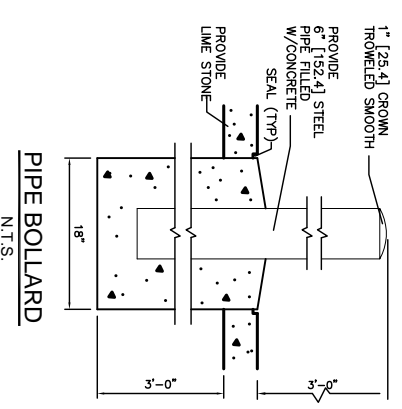

DAMMON ENGINEERING, INC.
EMMETT DAMON

ARCHITECT
ROBERT SOLBERGER

1095 FLORIDA AVENUE
SLIDELL, LA, 70458
985-649-5832

WEBSITE:
WWW.DAMMONENGINEERING.CO
EMAIL:
DAMMONENG@BELLSOUTH.NET

ARCHITECTURE
ENGINEERING
STUDIES
PLANNING
INVESTIGATION
EXPERT WITNESS

NEW OFFICE BUILDING

PLATFORM CRANE
POWELL DRIVE
SLIDELL, LA

PAVING PLAN

REV:	
SCALE:	AS NOTED
JOB#:	1898
DATE:	10-8-07
SHEET:	4
OF	25

C-3