

- LEGEND**
- - - PROPERTY LINE
 - - - SETBACK LINE
 - - - NEW BUILDING
 - - - PARKING
 - - - 6' OPAQUE FENCE
 - - - HANDICAP PARKING
 - - - HANDICAP PARKING SIGN


OFFICE WAREHOUSE PARKING REQUIREMENTS

OFFICE - 1 PER TWO HUNDRED SQUARE FT. = 3
WAREHOUSE - 1 PER 5 EMPLOYEES = 1
TOTAL PARKING REQUIRED = 4 SPACES INCLUDING
1 HANDICAP ACCESSIBLE. TOTAL PROVIDED = 5


NOTE:
ALL CONCRETE PAVEMENT SHALL BE 5" THICK CONCRETE EXCEPT FROM PROPERTY LINE TO STREET SHALL BE 6" THICK CONCRETE.

SITE PLAN NOTES

1. ROOFING MATERIAL: METAL ROOFING PANEL
2. SIDING MATERIAL: METAL PANELS 4 CMU
3. UTILITIES: ALL UTILITIES SHALL BE PLACED UNDERGROUND

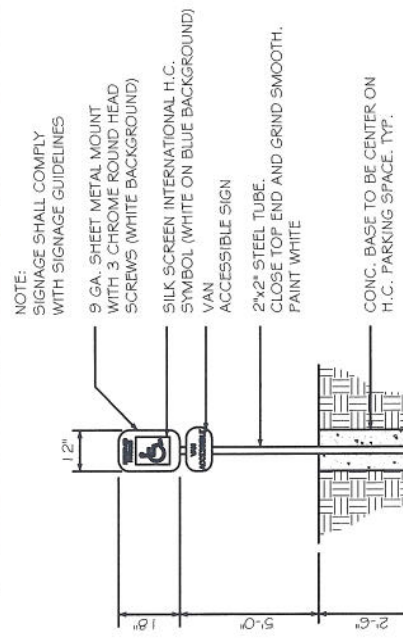


HANDICAP PARKING SIGN
N. T. S.

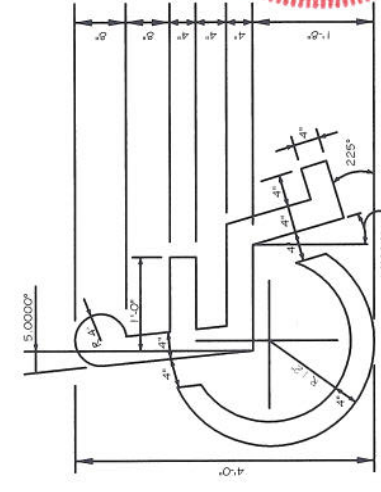

HANDICAP SYMBOL DETAIL
N. T. S.

SITE LIGHTING

EXTERIOR LIGHTING SHALL BE SHADED OR INWARDLY DIRECTED IN SUCH A MANNER SO THAT NO DIRECT LIGHTING OR GLARE BE CAST BEYOND THE PROPERTY LINE. THE INTENSITY OF SUCH LIGHTING SHALL NOT EXCEED ONE FOOT CANDLE AS MEASURED AT THE ADJACENT PROPERTY LINE. (N/A FOR THIS PARTICULAR JOB)

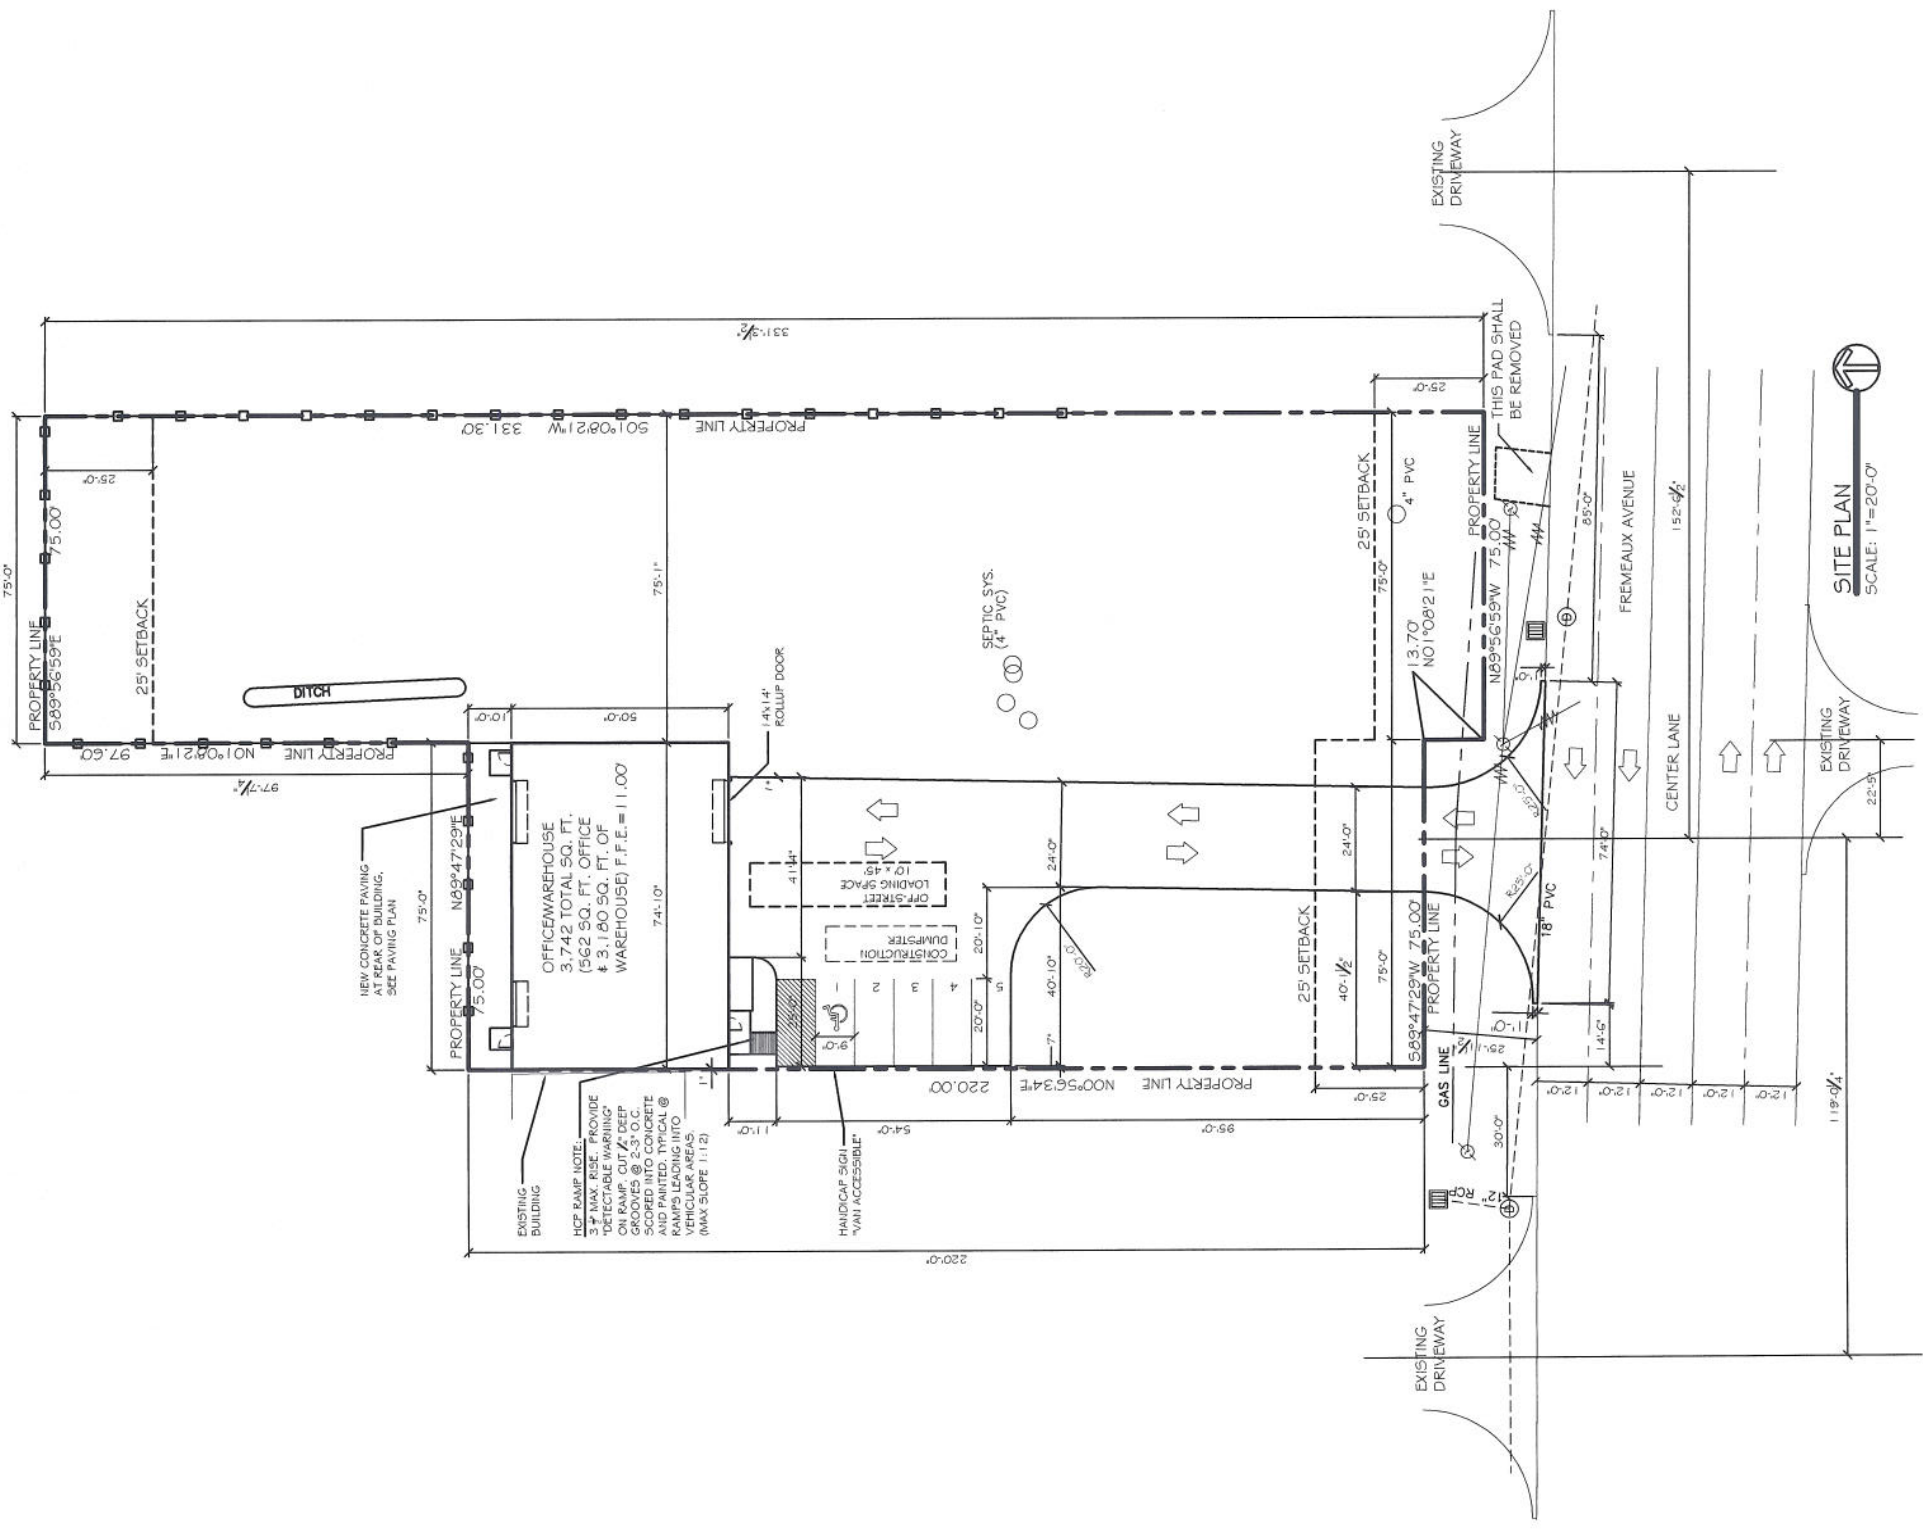

SITE PLAN
SCALE: 1" = 20'-0"