

DAMMON ENGINEERING, INC.
 CHIEF ENGINEER
 EMMETT DAMMON, P.E.

CHIEF ARCHITECT
 ROBERT WILTSE

554 OLD SPANISH TRAIL
 SUITE L, LA, 70458
 OFFICE: 985-649-5832
 FAX: 985-641-5950

WEBSITE:
 WWW.DAMMONENGINEERING.COM
 EMAIL:
 DAMMONENG@BELL.SOUTH.NET

ARCHITECTURE
 ENGINEERING
 STUDIES
 PLANNING
 INVESTIGATION
 EXPERT WITNESSES

NEW
 ADDITION

FEAST CATERING
 109 TAOS
 SLIDELL
 LA

SITE
 PLAN

REV: 06-15-12
 SCALE: AS NOTED
 JOB#: 2140
 DATE: 04-20-12
 SHEET


C-1
 OF

LANDSCAPE LEGEND

- SHRUB - HAWTHORN
- CRAPE MYRTLE TREE - 1" CALIPER SIX FOOT HIGH MEASURED AT 2 FT. ABOVE THE GROUND
- CONED HOLLY - FIVE - GALLON, MATURE HEIGHT 20'
- GROUND COVER
- JUNIPER MEASURED AT 2 FT. ABOVE THE GROUND

LEGEND

- PROPERTY LINE
- SETBACK LINE
- NEW BUILDING
- PARKING
- TRASH RECEPTACLE

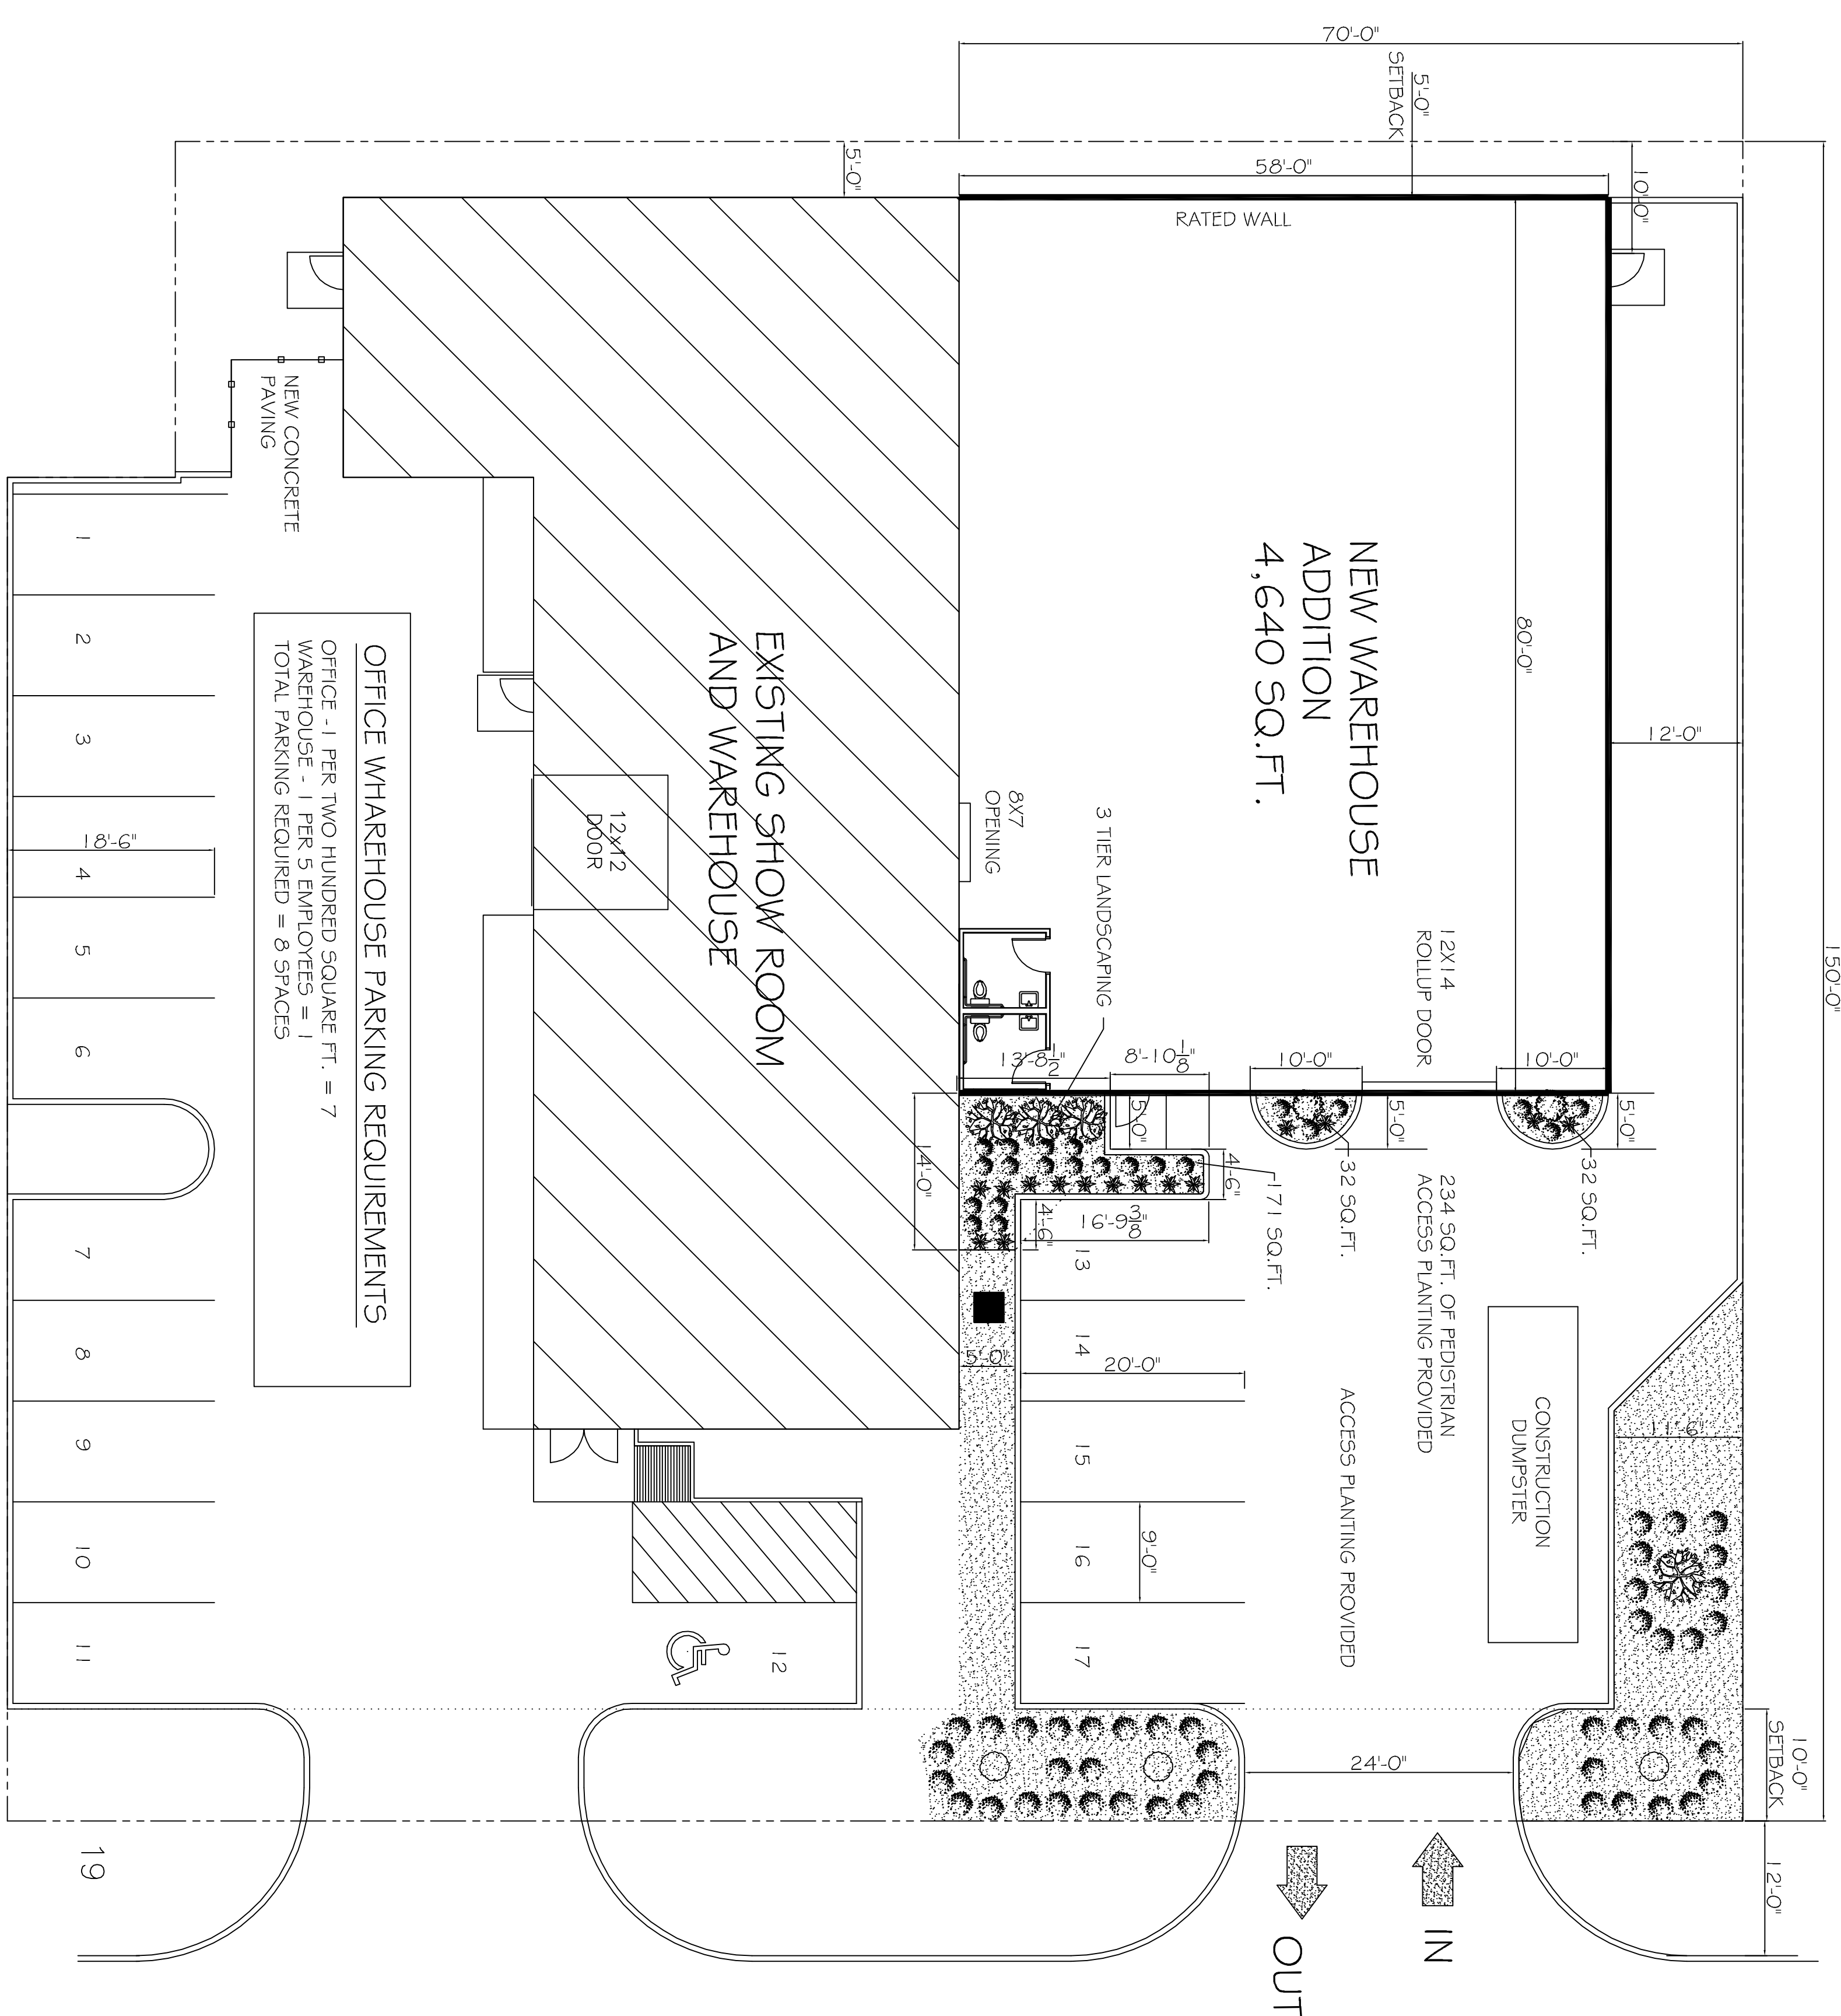

SITE PLAN
 SCALE: 1" = 10'

OFFICE WAREHOUSE PARKING REQUIREMENTS
 OFFICE - 1 PER TWO HUNDRED SQUARE FT. = 7
 WAREHOUSE - 1 PER 5 EMPLOYEES = 1
 TOTAL PARKING REQUIRED = 8 SPACES

NOTE:
 ALL CONCRETE PAVEMENT SHALL BE 5" THICK CONCRETE EXCEPT FROM PROPERTY LINE TO STREET SHALL BE 6" THICK CONCRETE.

GENERAL NOTES:

- 1) NO EXTERIOR LIGHTING PROVIDED ON THIS BUILDING.
- 2) EXTERIOR OF BUILDING SHALL BE STUCCO, CINDER BLOCK AND R-PANEL.
- 3) THIS AN EXISTING SITE AND NO TRAFFIC STUDY IS REQUIRED AS A NO INCREASE IN TRAFFIC WILL OCCUR. DOTT ONLY REQUIRES A STUDY ON STATE ROADS.
- 4) NO SIDEWALK REQUIRED AS NO OTHER BUSINESS HAVE ONE ON THIS STREET.
- 5) TRASH CANS SHALL BE STORED IN WAREHOUSE.

