



PORTION OF TRACT 361 OF N. OAKLAWN
SECTION 39, TOWNSHIP 8 SOUTH, RANGE 13 EAST
ST. TAMMANY PARISH, LOUISIANA

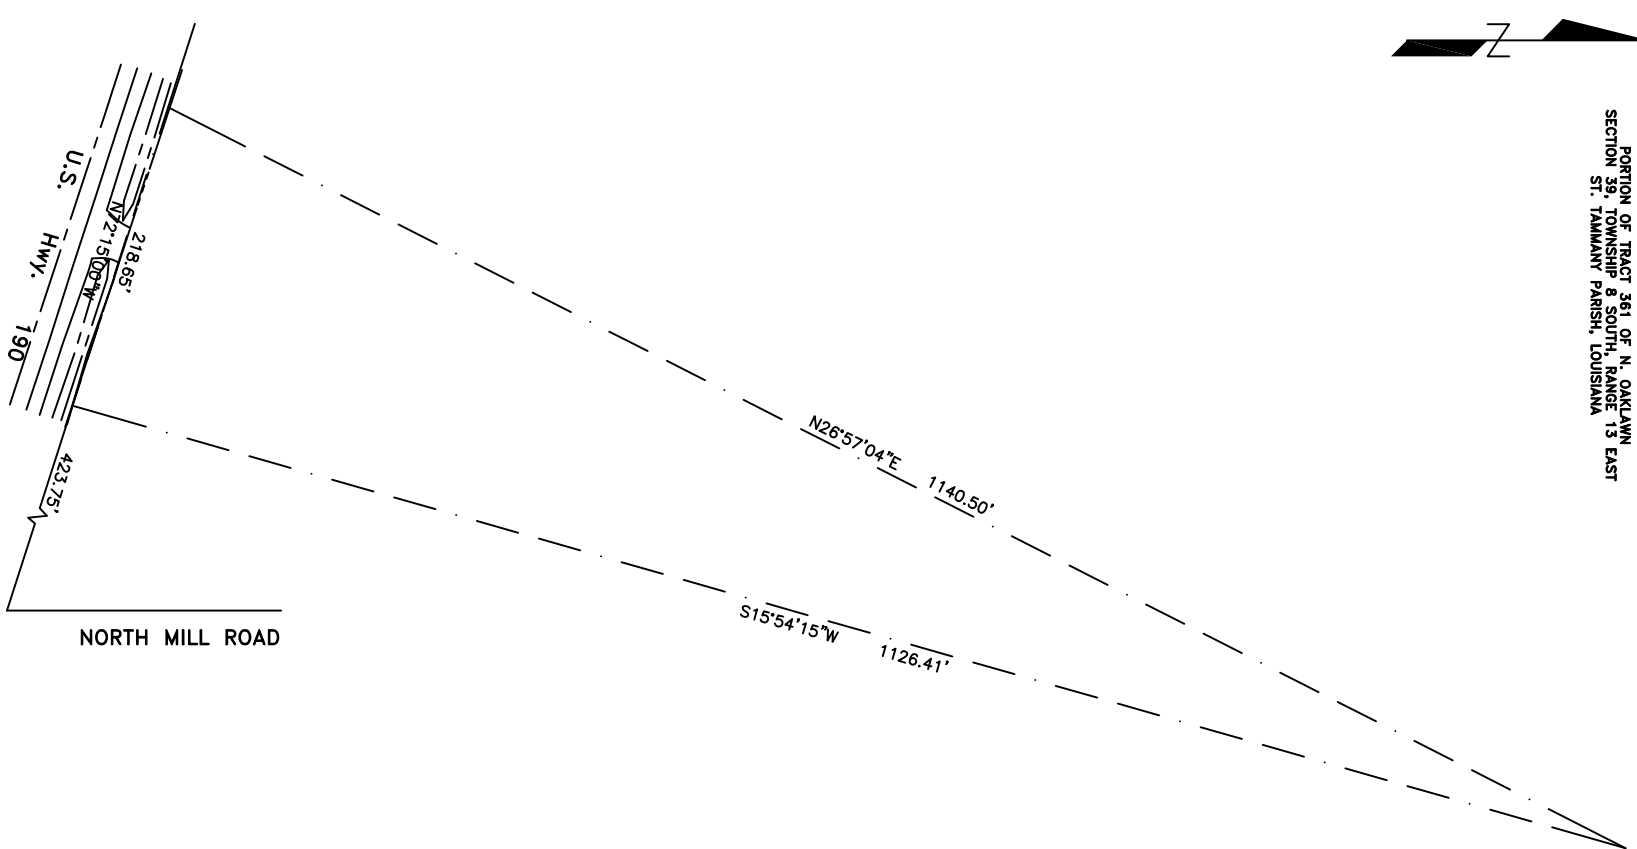

- LEGEND**
- EXISTING 12" WATER LINE
 - EXISTING 8" SEWER LINE
 - PROPERTY LINE
 - SETBACK LINE
 - NEW BUILDING
 - HANDICAPPED PARKING
 - CLASS "A" TREES

- PARKING REQUIREMENTS:**
- 1 SPACE PER 350 SQ.F.T. OF OFFICE SPACE
 - 1 SPACE PER 750 SQ.F.T. OF WAREHOUSE SPACE
 - 5763 SQ.F.T./750=8
 - TOTAL REQUIRED=23+1 HANDICAP=24
- LANDSCAPE REQUIREMENTS:**
- 1 CLASS "A" TREE PER PARKING ISLAND

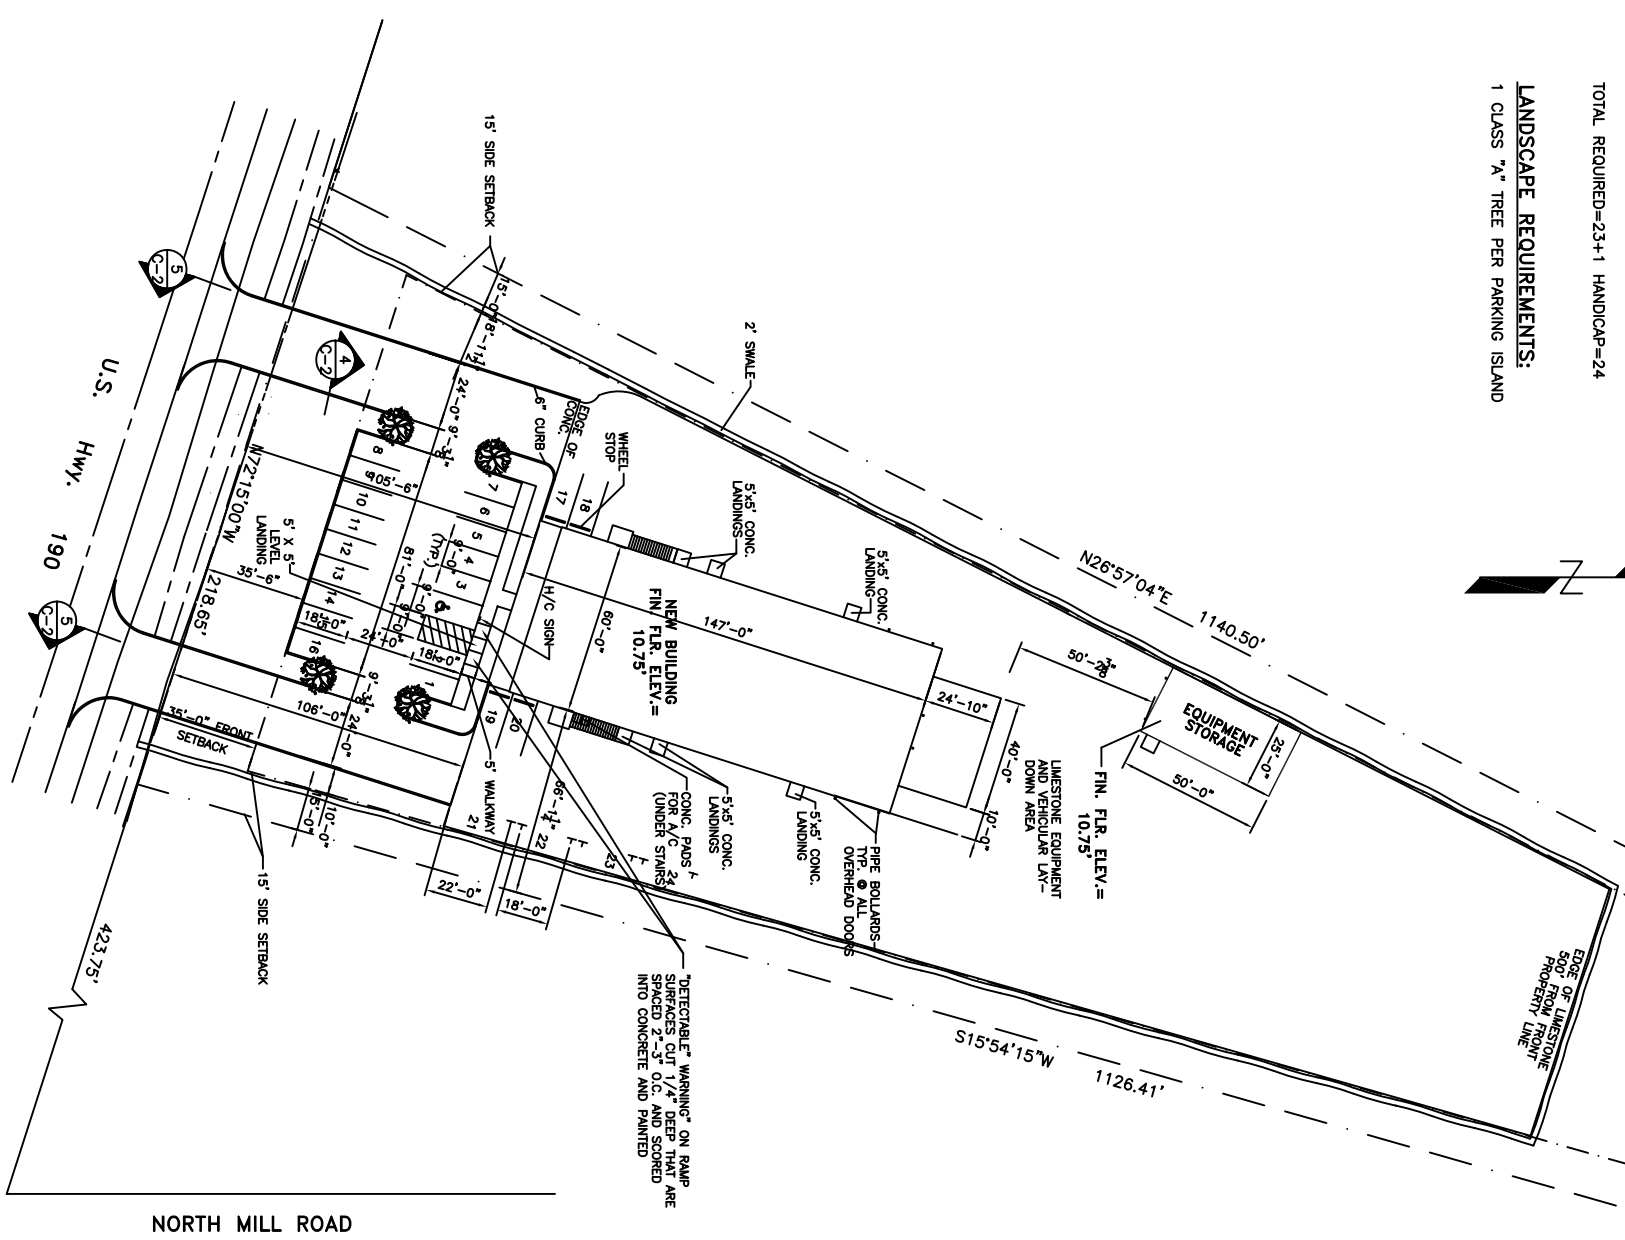

REVISED 01-30-08

1
C-1
1"=80'

2
C-1
1"=30'

SCALE:AS NOTED
FILE:
JOB NO. 1595
DATE:03-08-05
SHEET 2
OF 21

OFFICE/WAREHOUSE

DAMMON ENGINEERING, INC.

1095 FLORIDA AVENUE 985-649-5832 SLIDELL, LA. 70458
DAMMONENGINEERING.COM

SITE PLAN

PYTHON CONSTRUCTION
TRACT 361 OF N. OAKLAWN
ST. TAMMANY PARISH, LA