




EXISTING PARKING PLAN  
SCALE: 1"=20'-0"  
TOTAL PARKING SPACES = 46

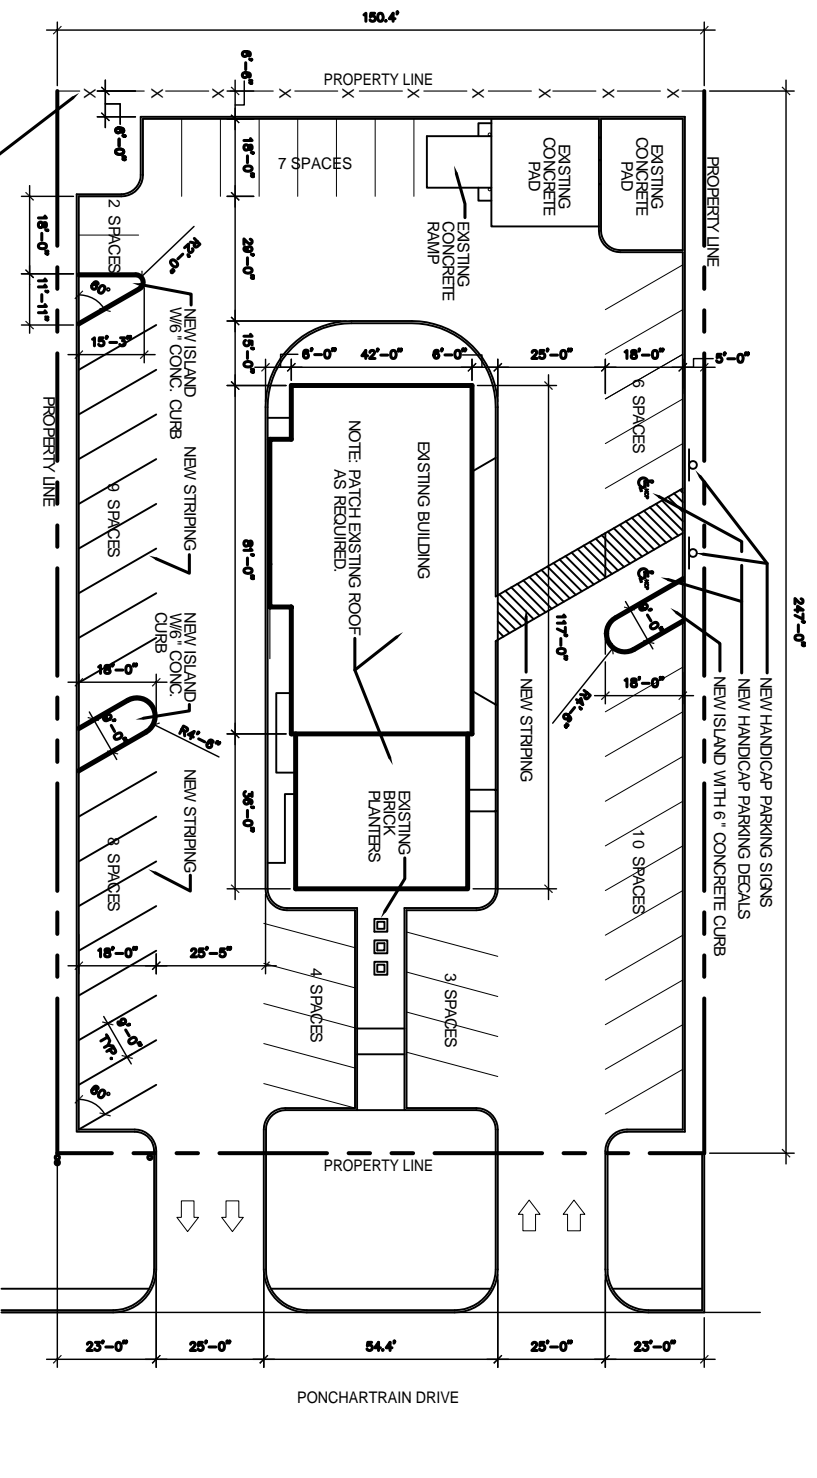


NEW PARKING PLAN  
SCALE: 1"=20'-0"  
TOTAL PARKING SPACES = 49

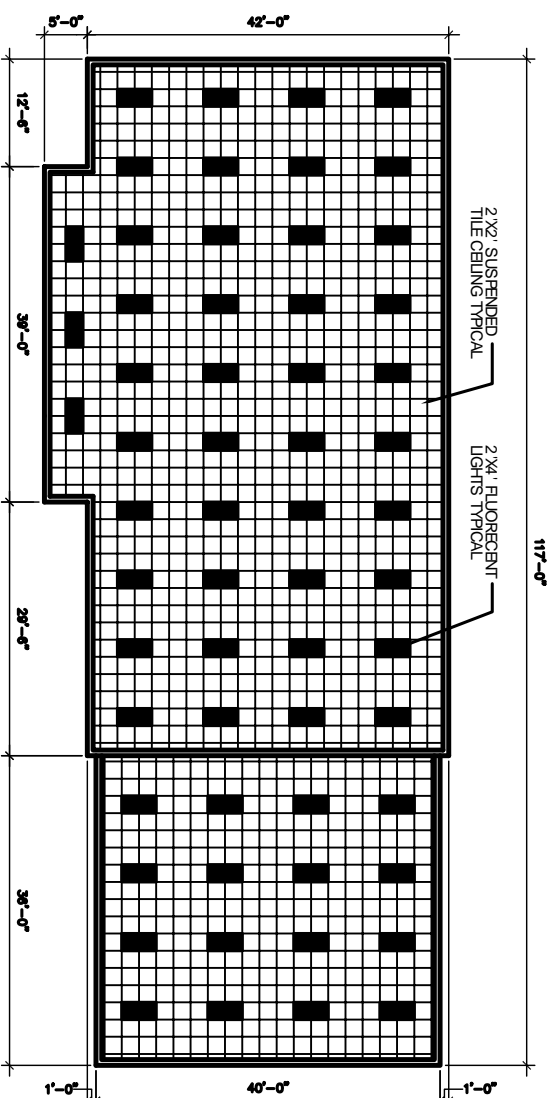

REFLECTED CEILING PLAN  
SCALE: 1"=10'-0"  
LEGEND  
2'X'1' FLUORESCENT LIGHTS  
2'X'1' SUSPENDED TILE CEILING TYPICAL  
2'X'1' FLUORESCENT LIGHTS TYPICAL

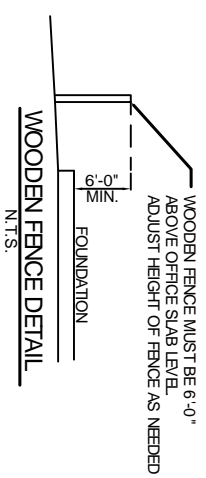

WOODEN FENCE DETAIL  
N.T.S.

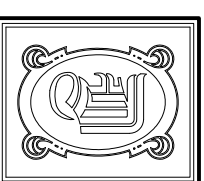

**DAMMON ENGINEERING, INC.**

CHIEF ENGINEER  
EMMETT DAMMON, P.E.

CHIEF ARCHITECT  
ROBERT WILTSE

1095 FLORIDA AVENUE  
SLIDELL, LA, 70458  
OFFICE: 985-649-5832  
FAX: 985-641-5950

WEBSITE: WWW.DAMMONENGINEERING.COM  
EMAIL: DAMMONENG@BELLSouth.NET

ARCHITECTURE  
ENGINEERING  
STUDIES  
PLANNING  
INVESTIGATION  
EXPERT WITNESS

NEW OFFICE RENOVATIONS (FORMERLY McDONALDS)

WILLIAM R. FINLLEY  
3017 PONTCHARTRAIN DRIVE  
SLIDELL, LA 70458

PARKING AND REFLECTED CEILING PLANS

REV:  
SCALE: AS NOTED  
JOB#: 1974  
DATE: 06-10-08  
SHEET

C-1

OF