


POOL CONSTRUCTION LEGEND

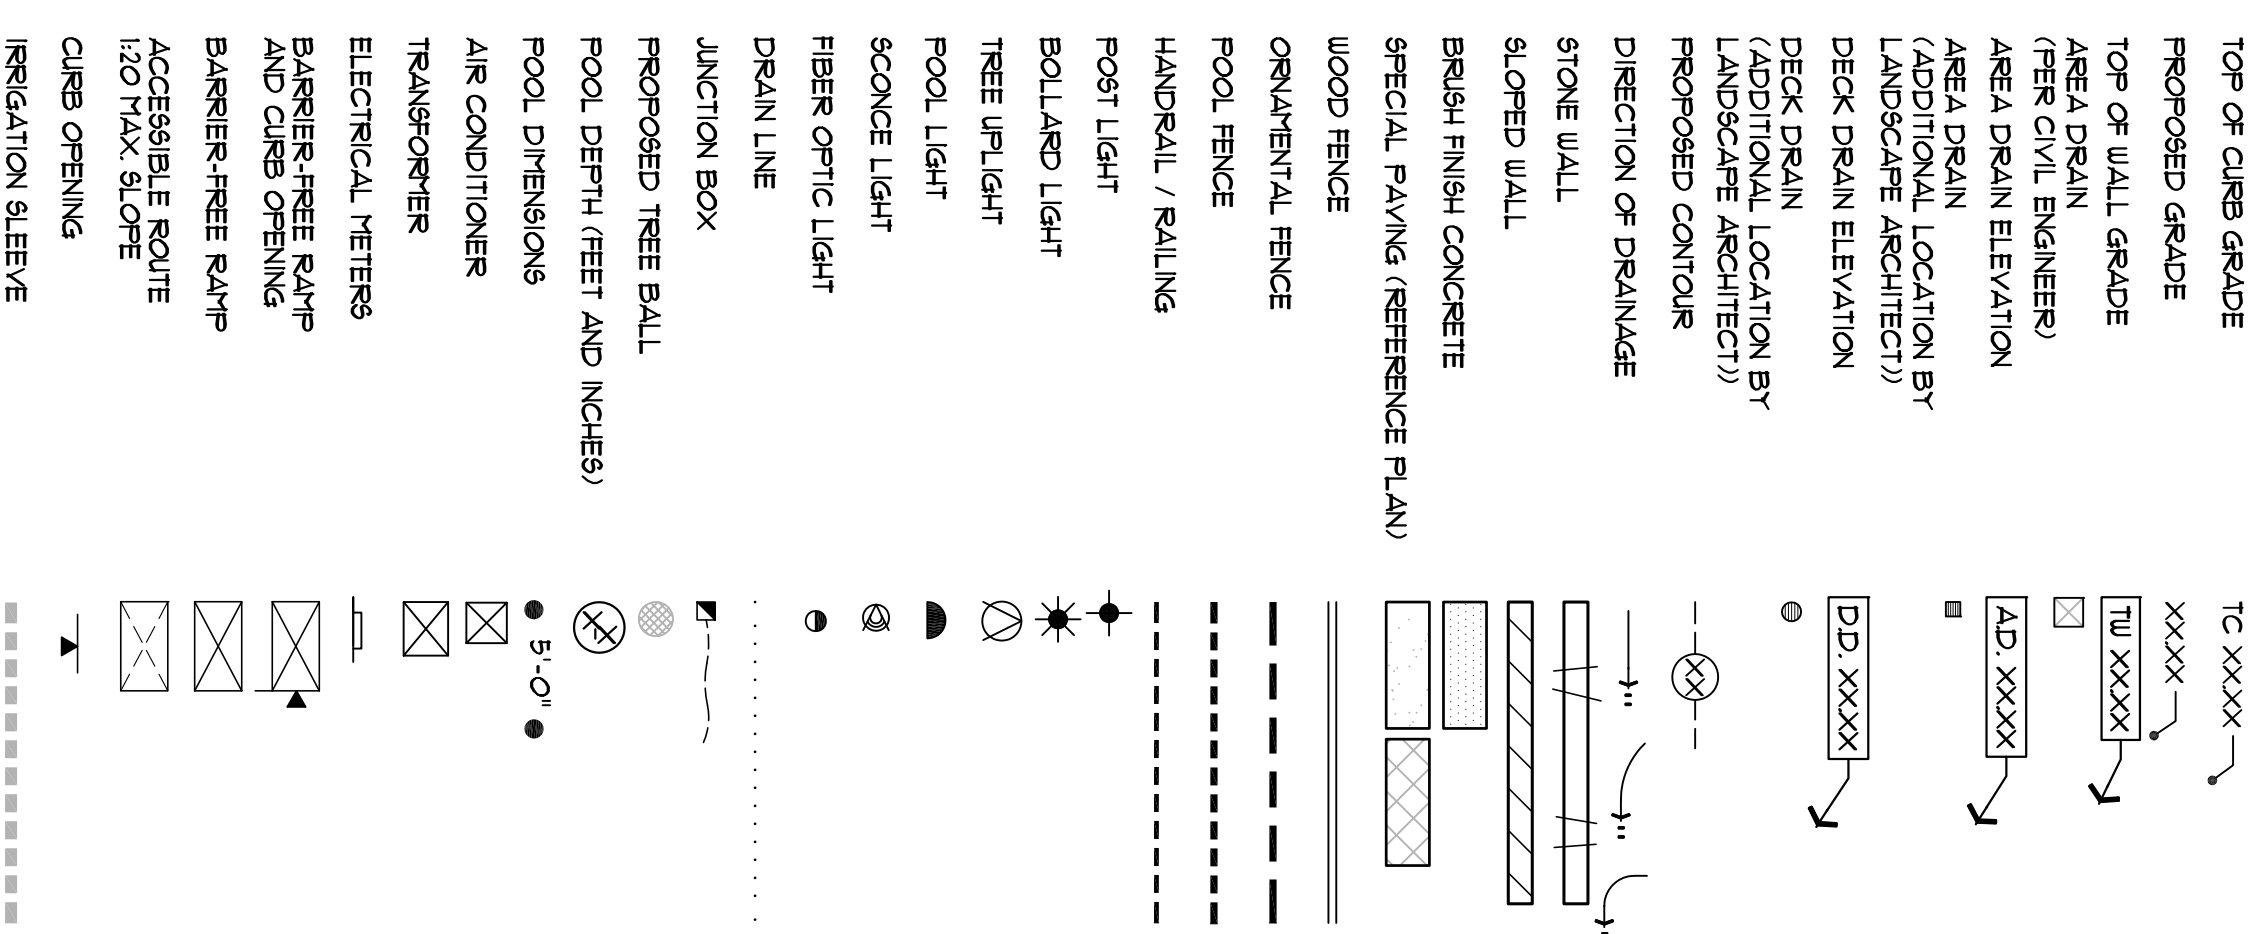

NOTES

- REFER TO SHEET 3C FOR CONSTRUCTION AND ACCESSIBILITY NOTES.
- REFER TO SHEET 4C FOR POOL SPECIFICATIONS AND DETAILS.
- ALL POOLS AND POOL FACILITIES TO MEET ALL STATE OF LOUISIANA CODES AND STANDARDS AS ADOPTED IN THE LOUISIANA ADMINISTRATIVE CODE TITLE 51, PUBLIC HEALTH SANITARY CODE PART 5107, SUBPART 5107.03 AND 5107.04, OR ANY SUBSTITUTED CODES AND/OR STATUTE.
- CONNECT DECK AND AREA DRAINS TO STORM SEWER REFERENCE CIVIL ENGINEER'S PLANS FOR LOCATION OF STORM SEWER DRAINS AND DRAIN LINES TO BE SIZED BY CIVIL ENGINEER.
- A HOSE BIB AND VACUUM BREAKER SHALL BE PROVIDED FOR WASHING DOWN THE ENTIRE POOL DECK AREA.
- SHOWER AND OUTDOOR DRINKING FOUNTAIN REQUIREMENTS FOR POOL FACILITIES TO BE CONFIRMED BY THE LOCAL HEALTH DEPARTMENT OR OTHER AUTHORIZED AGENCY.
- POOL TO BE SALT WATER ENGINE THAT ALL POOL REQUIREMENTS AND DESIGN SPECIFICATIONS REFER TO DETAIL A9C.

NOTES

- HANDICAP ACCESSIBLE GATE WITH KEY, HIC AND/OR COMBINATION LOCK ONLY.
- * INSTALL ON BOTH SIDES OF GATE.
- WHEN GATE SHIELD IS NOT INSTALLED WITH LATCH ON OUTSIDE OF POOL FENCE WITH LATCH ON POOL SIDE ONLY.
- WHEN GATE SHIELD IS INSTALLED, REFER TO DETAIL A9C.

MAGNOLIA PARK
 PROVIDENT REALTY ADVISORS, INC.
 CHALMETTE, LOUISIANA

ROBERT D. WANDER
 ENVIRO DESIGN
 LANDSCAPE ARCHITECTURE
 SITE PLANNING
 7424 Greenville Ave. Suite 200 Dallas, TX 75231 (214) 987-3010

NOT FOR REGULATORY APPROVAL PERMITTING OR CONSTRUCTION

REVISIONS

SCALE
 1/8" = 1'-0"

DATE

TITLE
 CONSTRUCTION

SHEET
 3C OF 5