

894 ROBERT BOULEVARD
SLIDELL, LOUISIANA 70458
PH: 985-643-2427
FAX: 985-643-2697
PROTOL@PROTOLCONSULTANTS.COM

**APARTMENT HOMES BY TONTI
PATIO VILLA POOL RENOVATION**
3340 NORTH ARNOULT ROAD, METAIRIE, LA

Copyright 2016 Rotolo Consultants Inc.
These drawings or parts thereof, may not be reproduced in any form, by any method, for any purpose, without prior written consent from Rotolo Consultants Inc.
Contact: Rod Rotolo 985-643-2427
Project No:

Revisions:	No:	Date:	Description:
	REV 1	6/14/16	COMMENT LTR REV.
	REV 2	8/8/2016	COMMENT LTR REV.

Date: 3/30/2016
Drawn: TJH
Checked: MR
Sheet Title:


POOL, & POOL DECK LAYOUT & GRADING PLAN

Drawing No.

PL-1.0

Sheet No.
3 of 7

EXISTING APARTMENT BUILDING

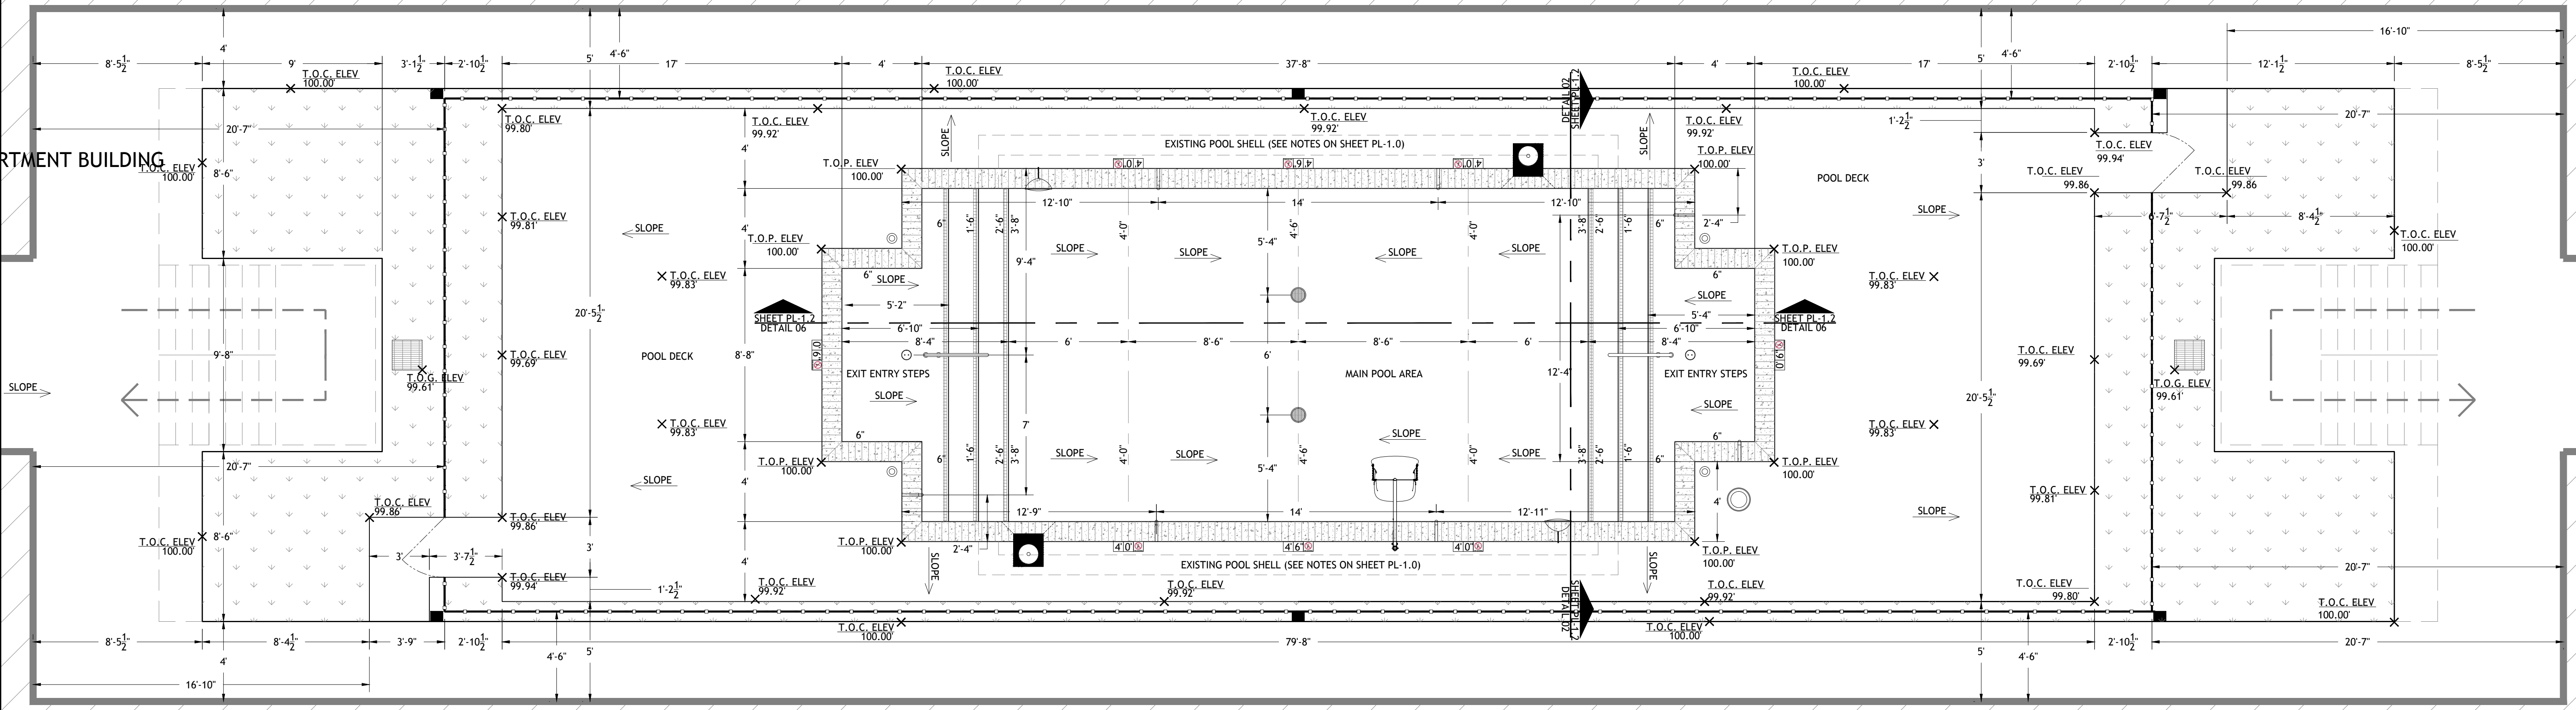

EXISTING APARTMENT BUILDING

01 POOL AND POOL DECK LAYOUT & GRADING PLAN
PL-1.0 SCALE: 1/4" = 1'-0"

GENERAL NOTES

1. ALL GRADES ON POOL DECK ARE TO BE 1/8" MINIMUM AND 1/4" MAXIMUM SLOPE.
2. ALL GRADES WITHIN POOL ARE TO BE 1/8" MINIMUM, AND 1" MAXIMUM SLOPE.
3. ALL POOL TREADS AND ENTRY AREAS ARE NOT TO EXCEED A 1/8" SLOPE MINIMUM.
4. ARROWS ON PLAN INDICATE SLOPE DIRECTION.
5. 100.00' ELEVATION IS ASSIGNED TO THE TOP OF COPING, AND THE TOP EDGE OF EXISTING SIDEWALK AS A REFERENCE WHEN ESTABLISHING GRADES.
6. REFERENCE LANDSCAPING PLANS FOR ALL DRAINAGE PIPE ROUTING, AND COMPONENTS.
7. NEW CONCRETE POOL DECK IS TO RECEIVE A SLIP RESISTANT WATERPROOF TOPPING.
8. ALL POOL TILE, AND HARDSCAPE FINISHES, STYLES AND COLORS ARE IDENTIFIED IN THE LANDSCAPE PLANS.
9. ALL CONSTRUCTION JOINTS WHERE THE POOL COPING MEETS THE CONCRETE DECK SHALL BE WATER TIGHT PER LAC.51:XXIV.323.J.

SYMBOL IDENTIFICATION LEGEND

- ADA POOL LIFT PER CODE
- SKIMMER (NSF CERTIFIED - VGB COMPLIANT)
- WALL INLET FITTING FOR SENSOR
- ADJUSTABLE EYEBALL WALL INLET
- MAIN DRAIN (VGB AND NSF COMPLIANT)
- DECK JET WATER FEATURE (4 TYPICAL)
- DEPTH MARKER TILES (SEE SHEET PL-1.2 / DET 3)
- 1.90" O.D. S.S. HANDRAIL PER CODE
- ADJUSTABLE FLOOR INLET
- EXISTING DRAIN GRATE
- FINISHED ELEVATION LOCATION W/ ID MARKER
- T.O.C. TOP OF CONCRETE
- T.O.P. TOP OF POOL COPING
- NEW 6' POOL FENCE
- EXISTING DOWNSPOUT DRAIN LOCATIONS

FILE: - XREFS: -