




**RIGHT SIDE ELEVATION**  
SCALE: 1/4"=1'-0"

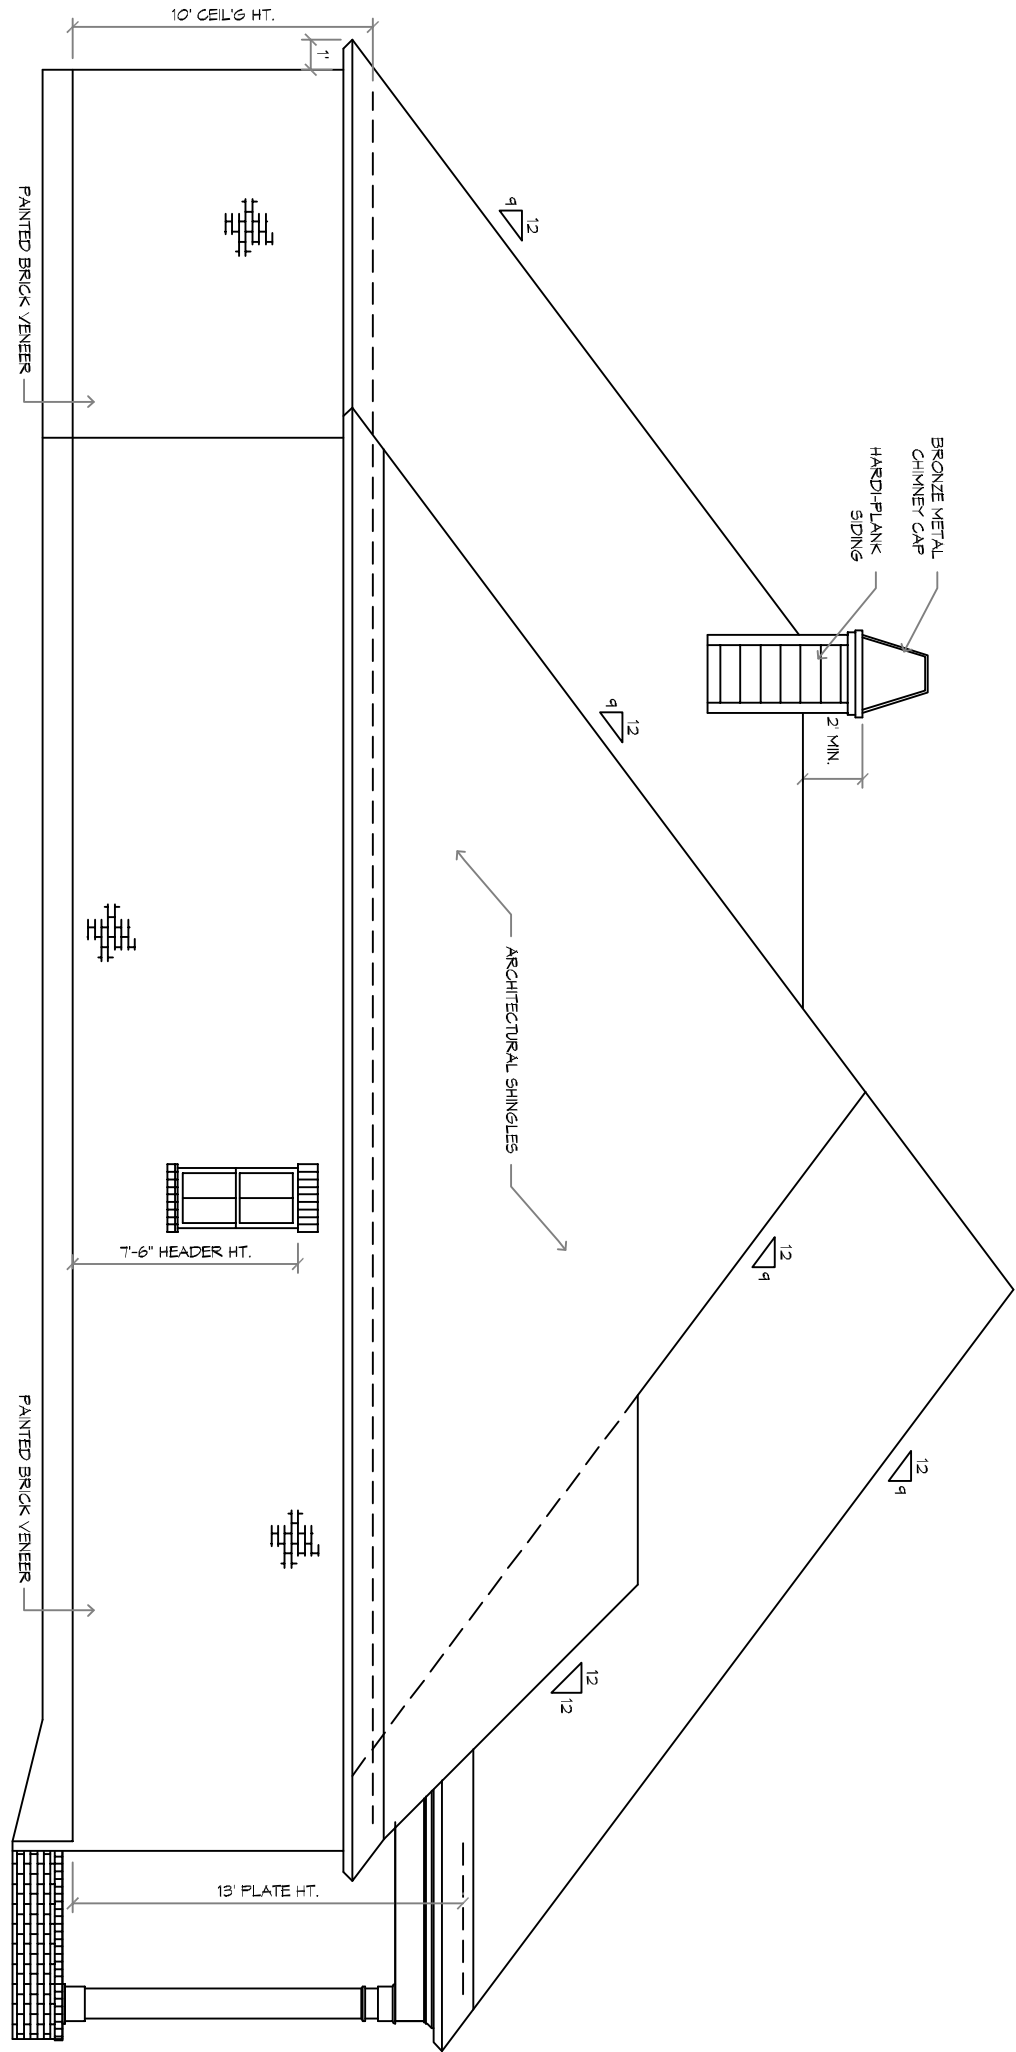

**LEFT SIDE ELEVATION**  
SCALE: 1/4"=1'-0"

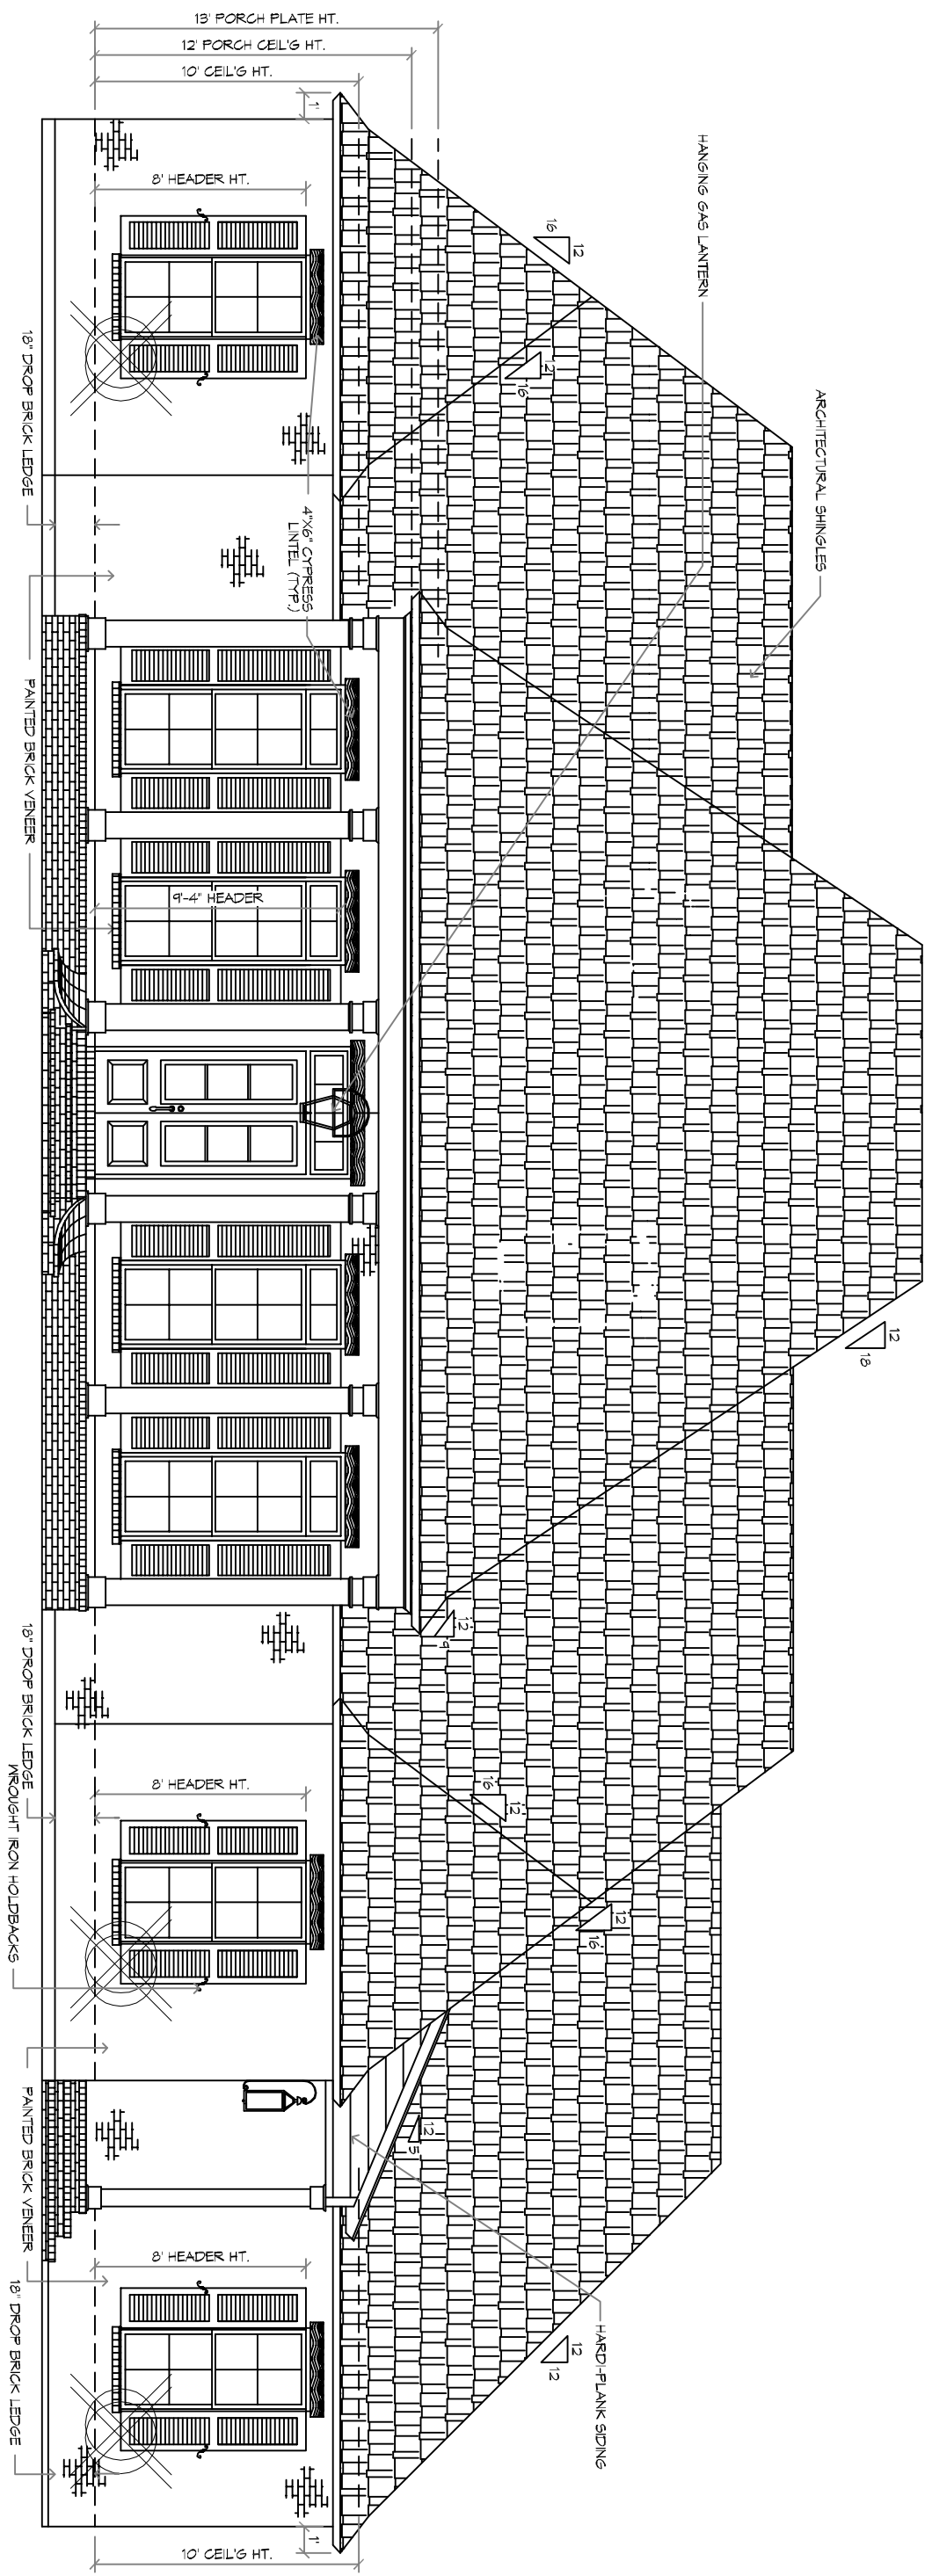

**FRONT ELEVATION**  
SCALE: 1/4"=1'-0"

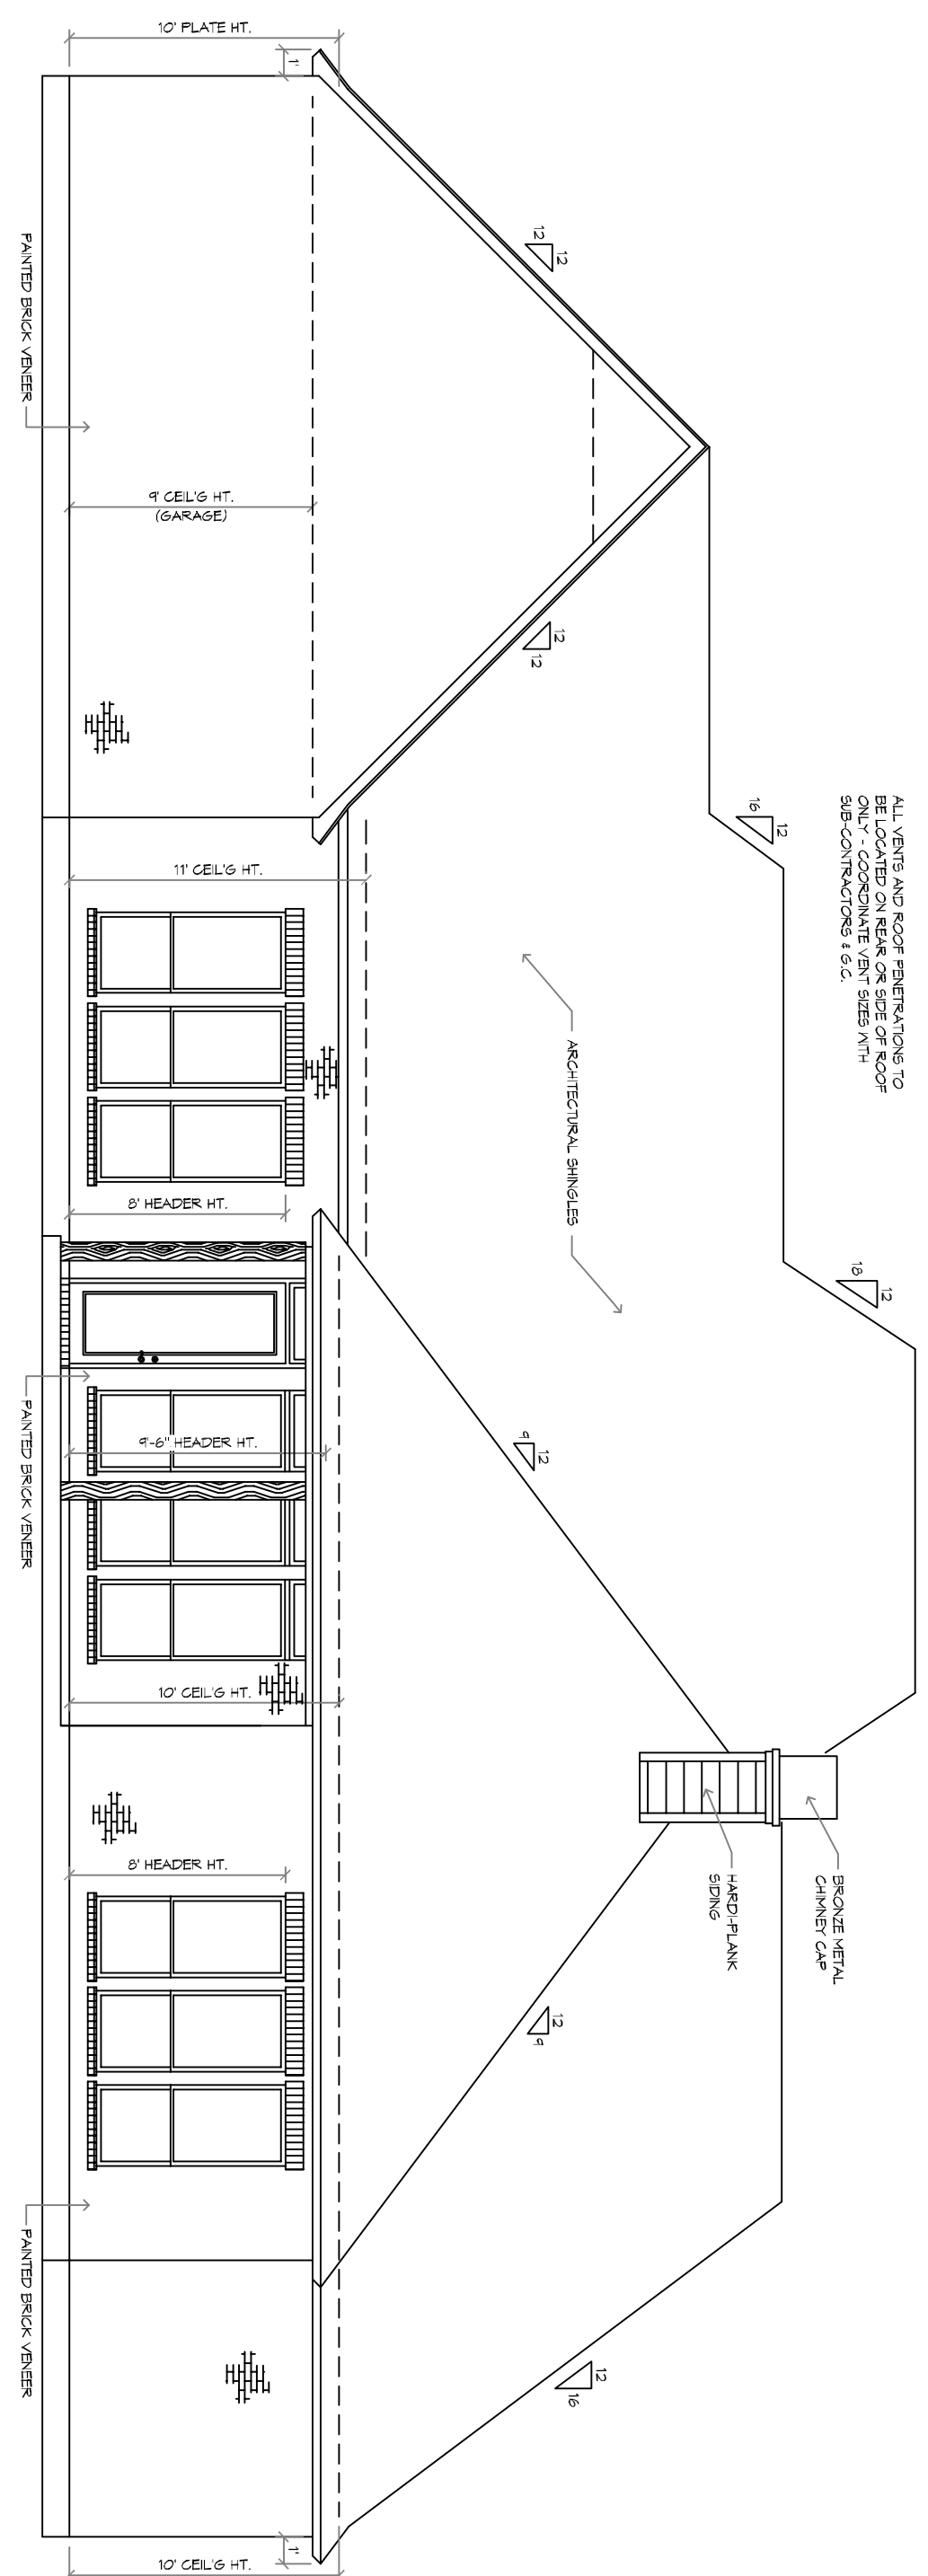

**REAR ELEVATION**  
SCALE: 1/4"=1'-0"

ALL VENTILATION AND ROOF PENETRATIONS TO BE LOCATED ON REAR OR SIDE OF ROOF SUB-CONSTRUCTION IS O.C. 18" MIN.

REVISIONS		
#	DESCRIPTION	DATE

**DAMMON ENGINEERING, INC.**  
LOUISIANA & MISSISSIPPI

Chief Engineer: Brian Mstich, PE  
554 Old Spanish Trail  
Slidell, LA 70458

www.dammonengineering.com  
info@dammonengineering.com  
PH: 985.649.5832



**NEW RESIDENTIAL**  
**NOYAK RESIDENCE**

282 HIGHLAND BLUFF DR  
SLIDELL LA, 70461

JOB No: 2019 DATE: 08-26-2019  
DRAWN BY: JAGM CHECKED BY: [Signature]

The above drawings are specifications, designs and all approvals represented hereby are the sole responsibility of Dammon Engineering, Inc. and shall remain the property of Dammon Engineering, Inc. and shall be used in connection with any work or project unless otherwise stated. The specific project for which they have been prepared and designed without written consent of Dammon Engineering, Inc. shall be void. Please contact with these drawings or specifications shall constitute an agreement to the terms and conditions of the contract.

SHEET TITLE:  
EXTERIOR ELEVATIONS

DRAWING NUMBER:  
**A102**

SHEET No. 6 of 6