




1 SIDE ELEVATION
SCALE: 1/4" = 1'-0"
ELEVATION

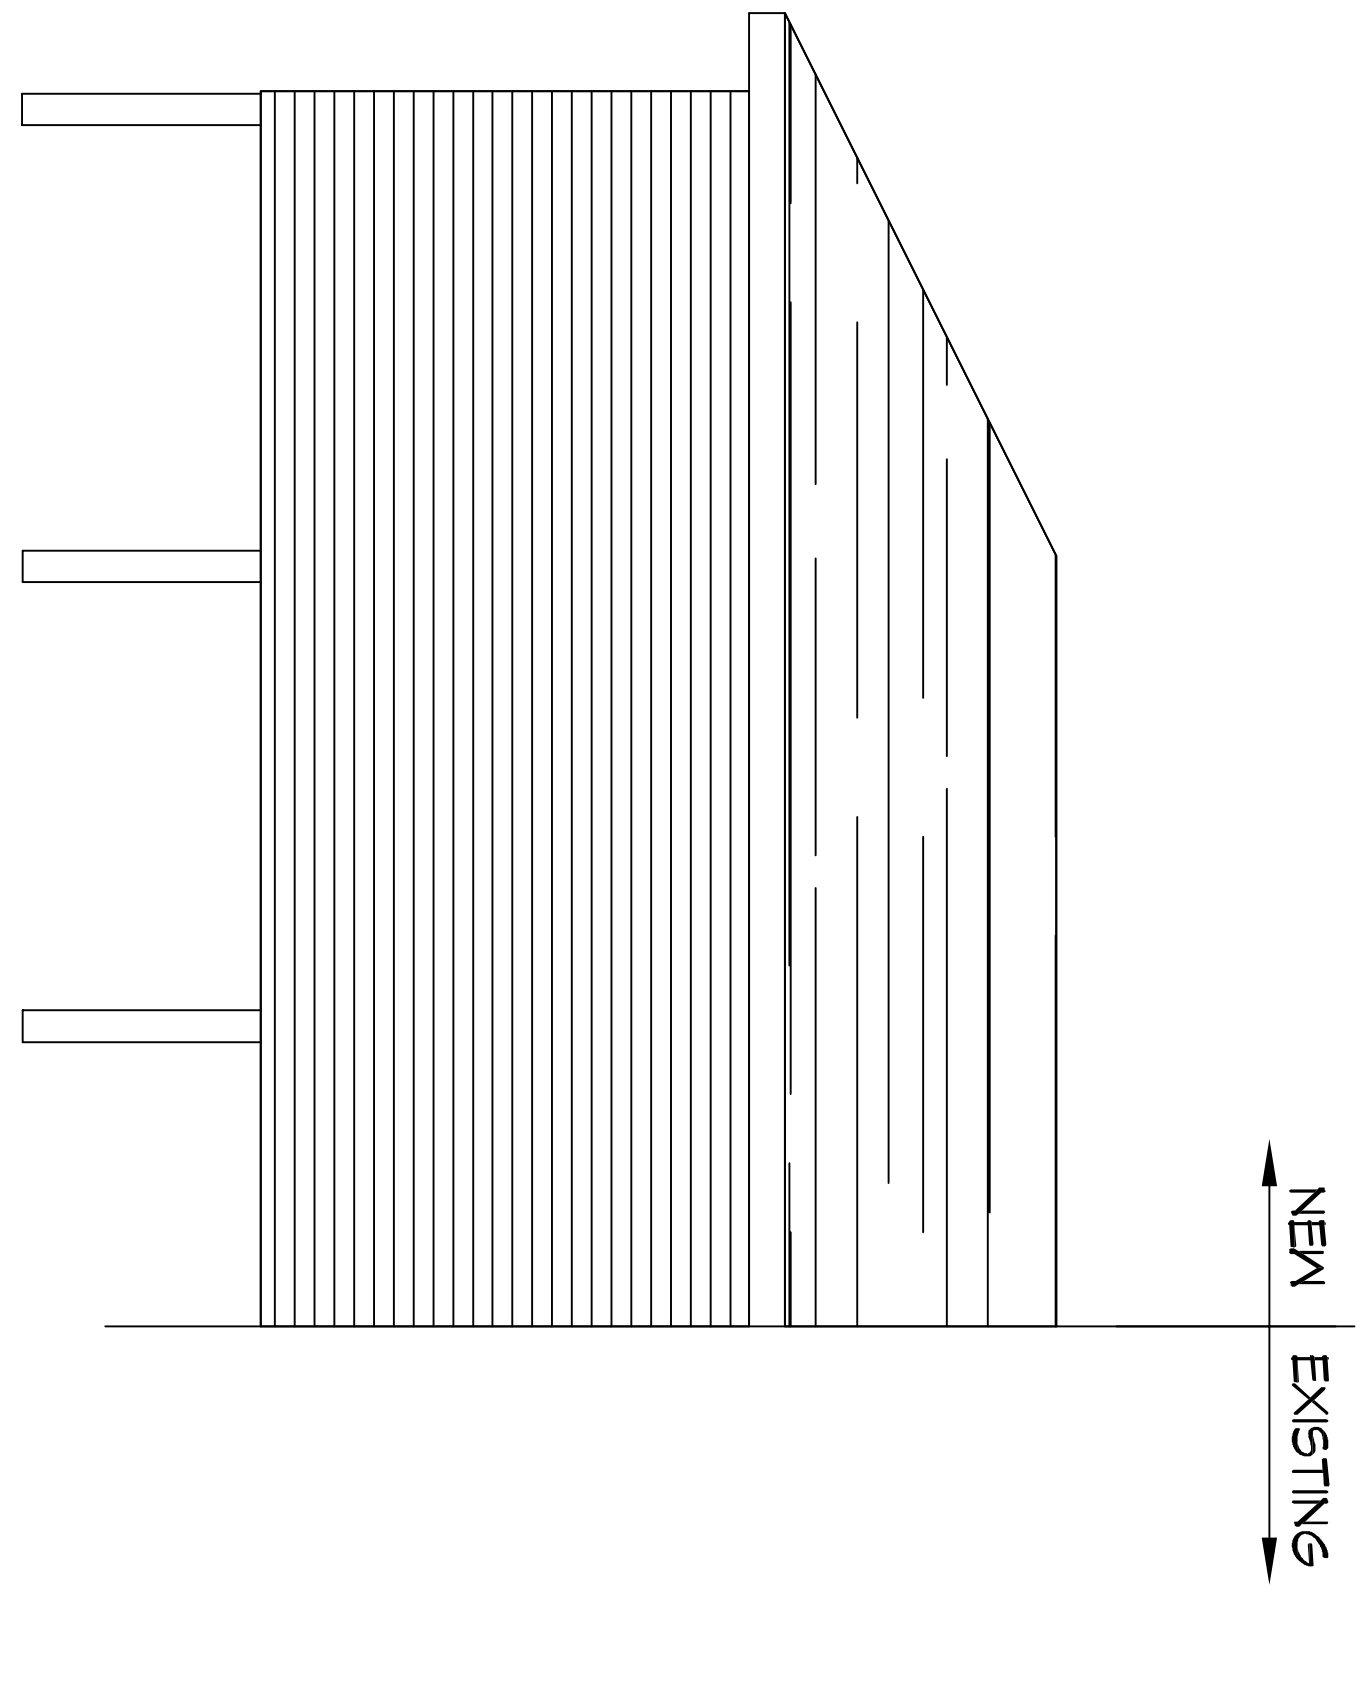

2 FRONT ELEVATION
SCALE: 1/4" = 1'-0"
ELEVATION

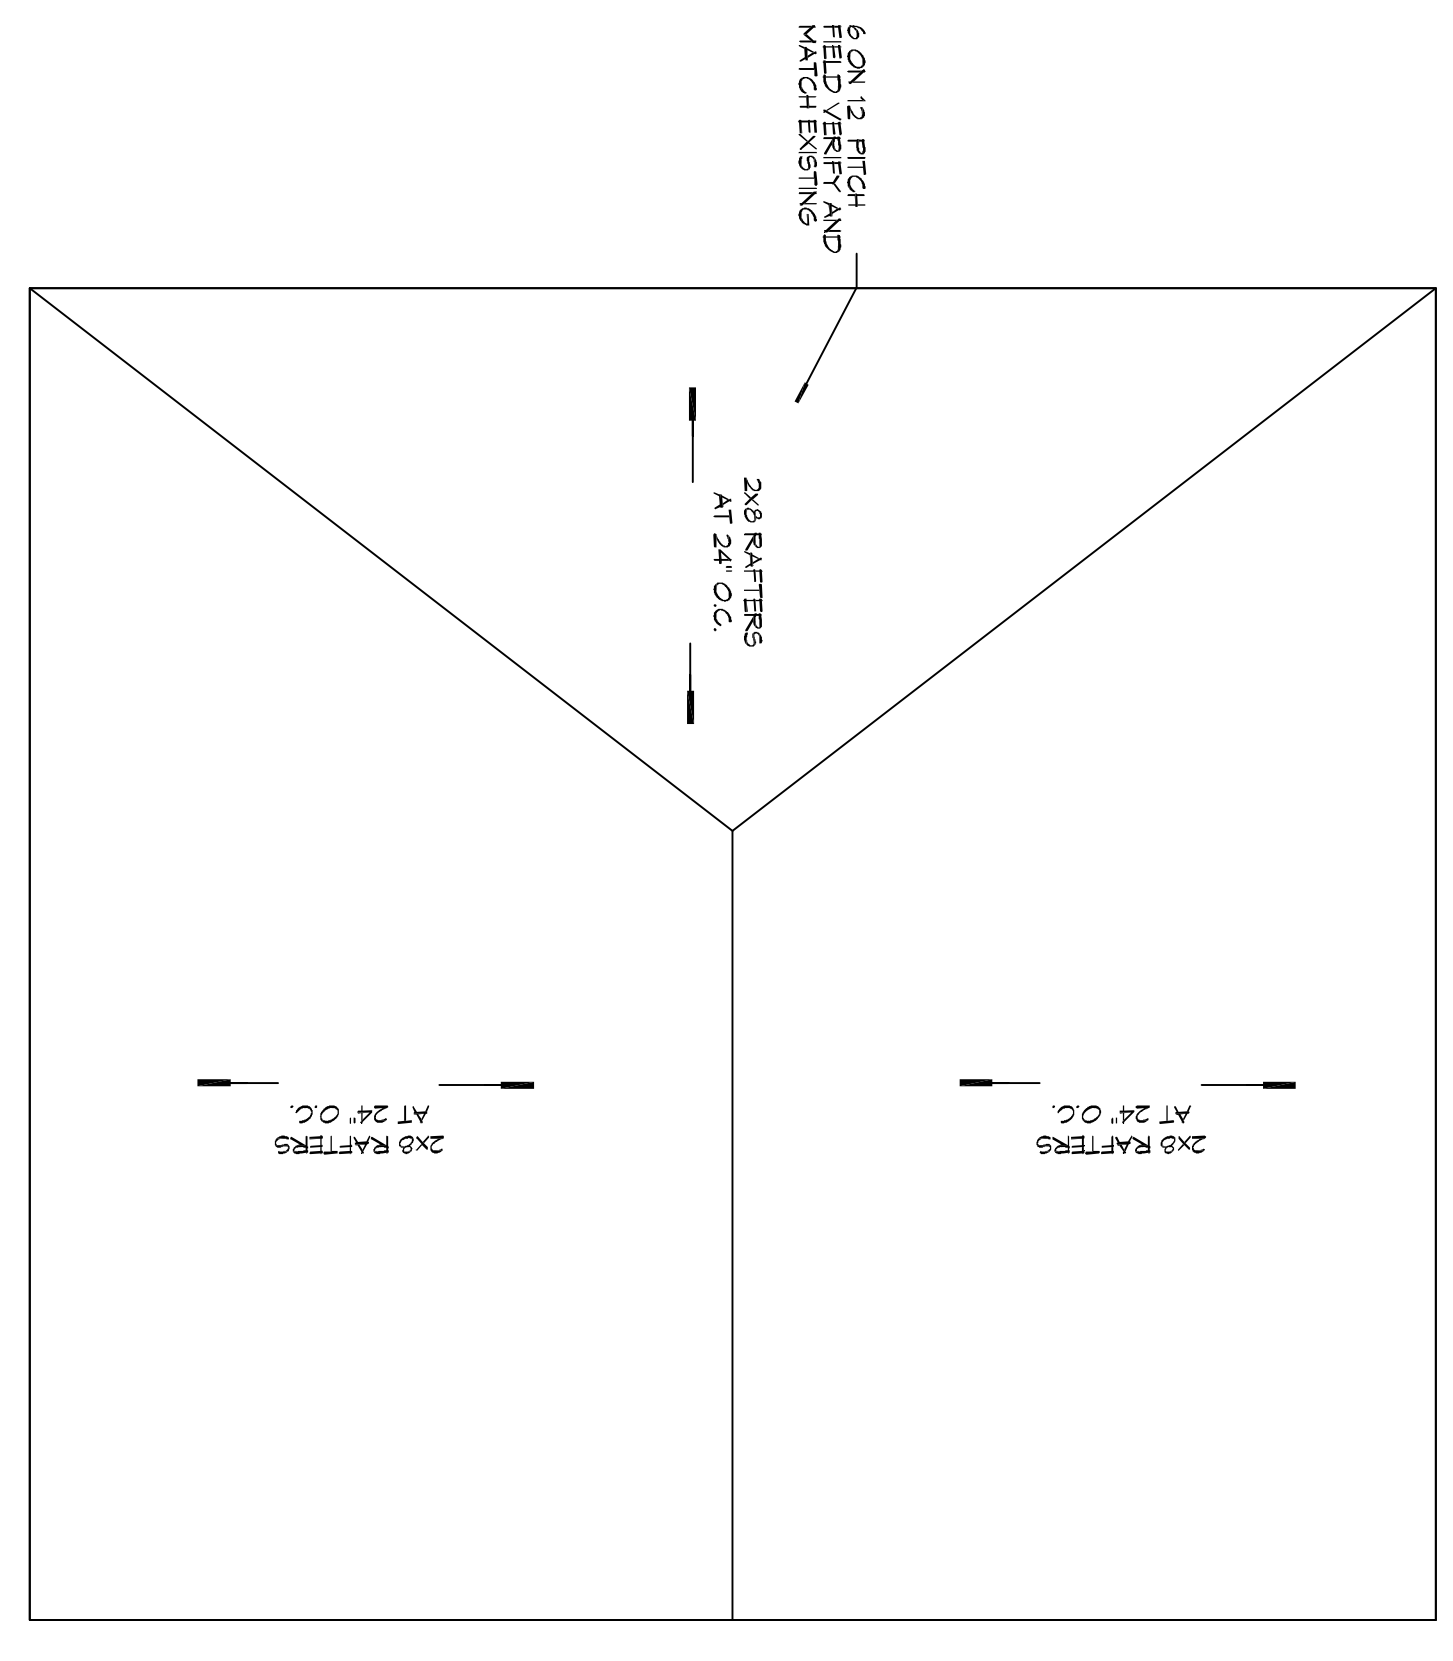

1 ROOF PLAN
SCALE: 1/4" = 1'-0"
ROOF PLAN

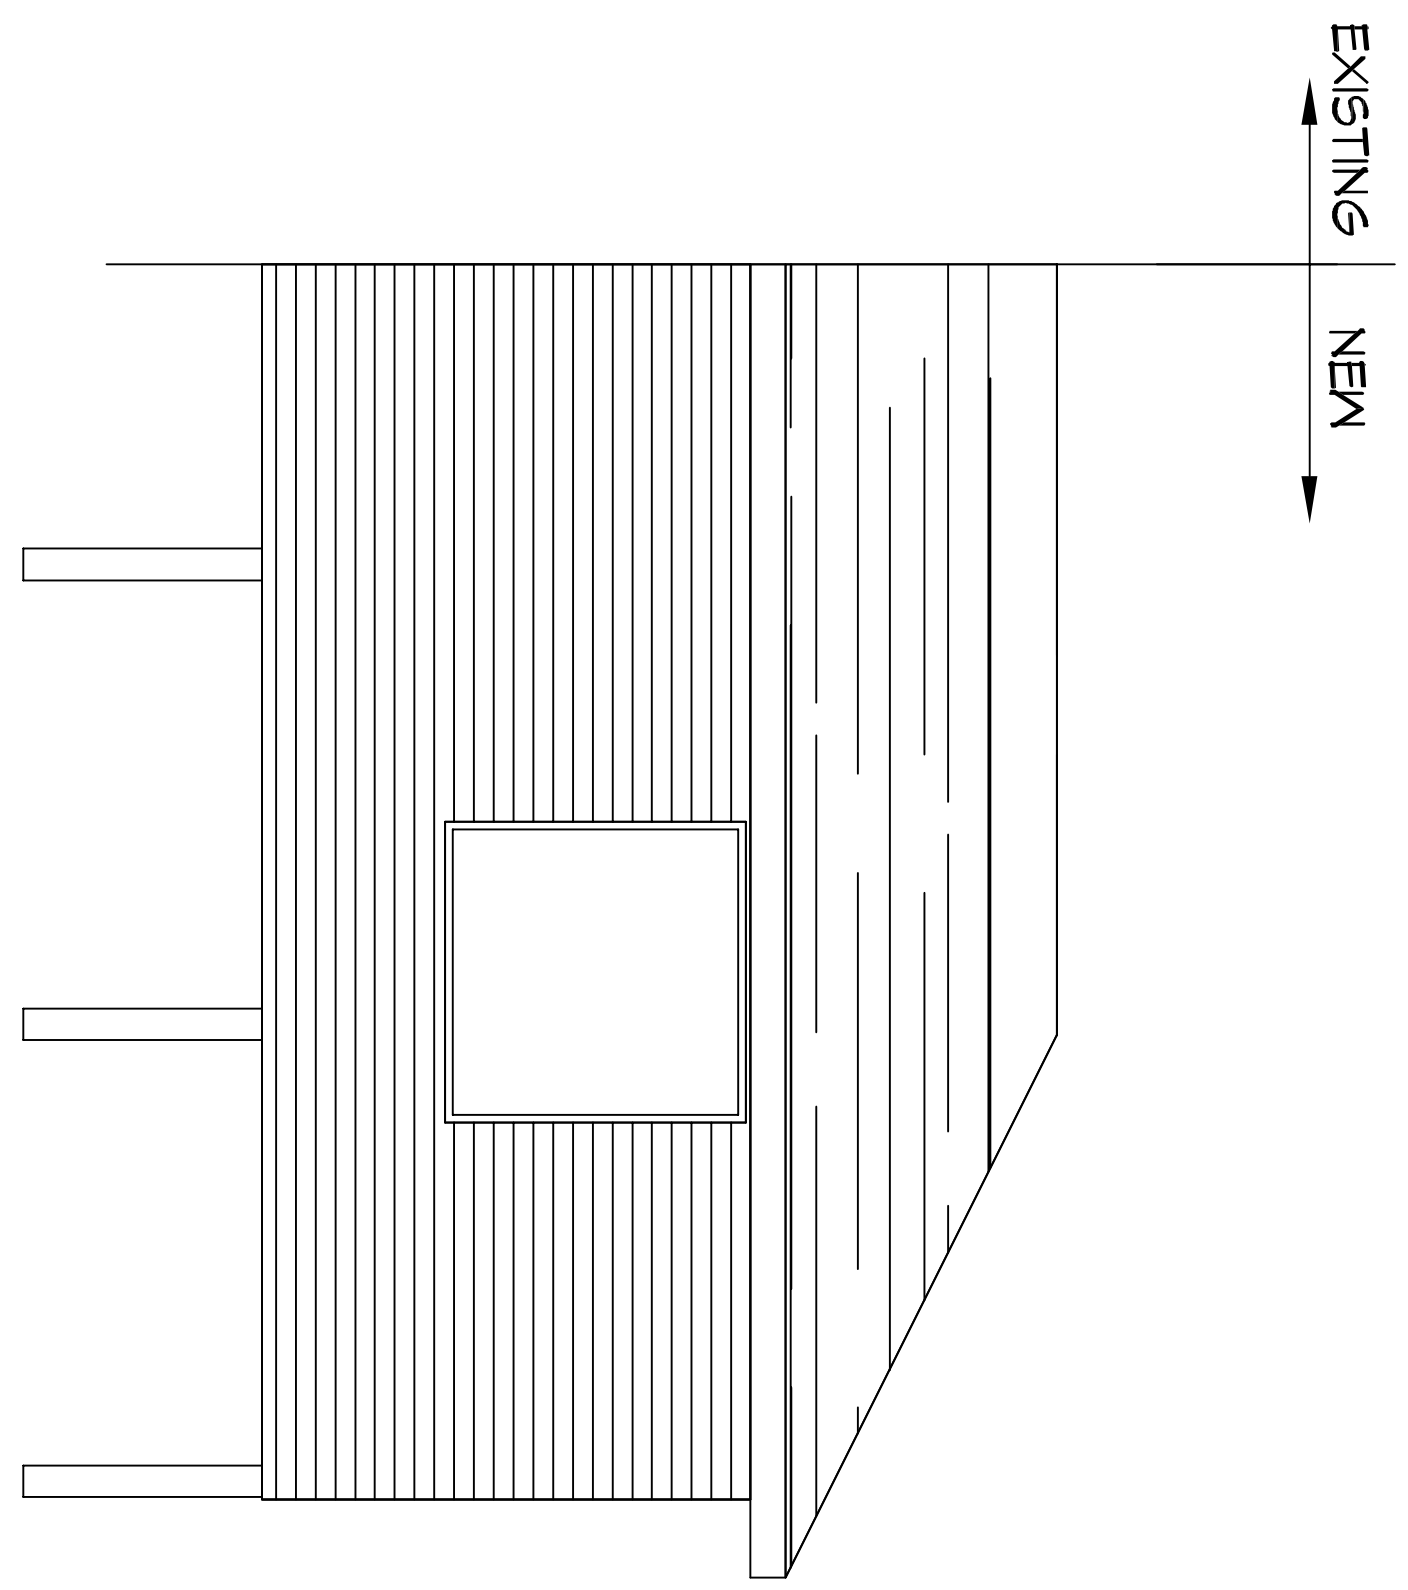

3 REAR ELEVATION
SCALE: 1/4" = 1'-0"
ELEVATION

BATHROOM ADDITION

THE CLEMENTS

138 CHAMALE DRIVE
SLIDELL LA. 70458

JOB No: 2018 DATE: 05-08-2018

DRAWN BY: CKD CHECKED BY: BAM

The above drawings are architect's plans, design and engineering representation, they may be used only for the project and site specified. They shall remain the property of Dammon Engineering, and no part thereof shall be copied, reproduced, or otherwise used in any way without the written consent of Dammon Engineering. Please contact us with any change or modification that is required.

REVISIONS		DATE
#	DESCRIPTION	

DAMMON
ENGINEERING, INC.

LOUISIANA & MISSISSIPPI

Chief Engineer: Brian Mistich, PE
554 Old Spanish Trail
Slidell, LA 70458

www.dammonengineering.com
info@dammonengineering.com
PH: 985.649.5832

SHEET TITLE:
ELEVATIONS

DRAWING NUMBER:
A102

SHEET No: 5 of 5