


7. GUEST BATH
SCALE: 3/8" = 1'-0"

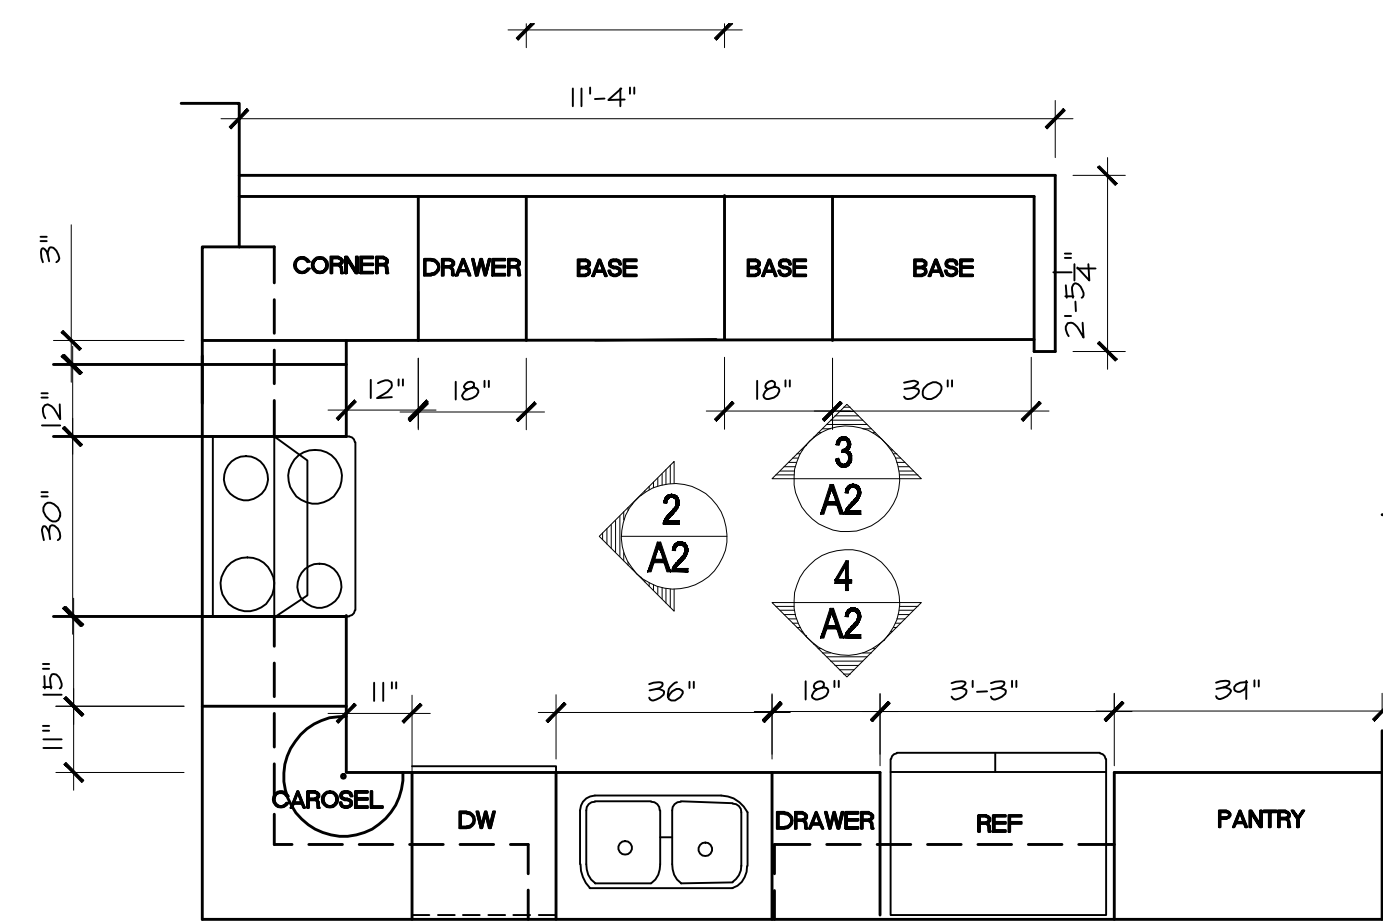

5. KITCHEN PLAN
SCALE: 3/8" = 1'-0"

DOOR SCHEDULE			
MARK	SIZE	TYPE	REMARKS
1	3-0 X 6-8	EXT. WOOD ENTRY	OWNER SELECTED
2	4-6 X 6-8	WOOD FRENCH PAINTED	FULL HT SINGLE LITE FRENCH DOORS, PAINTED
3	2-8 X 6-8	MASONITE RAISED PANEL SWING	3 1/4" FACINGS, PAINTED
4	3-0 X 6-8	MASONITE RAISED PANEL, POCKET	3 1/4" FACINGS, PAINTED
5	2-4 X 6-8	MASONITE RAISED PANEL SWING	3 1/4" FACINGS, PAINTED
6	2-4 X 6-8	MASONITE RAISED PANEL SWING	3 1/4" FACINGS, PAINTED
7	2-0 X 6-8	MASONITE RAISED PANEL SWING	3 1/4" FACINGS, PAINTED
8	3-0 X 6-8	EXT. WOOD ENTRY OWNER SELECTED	
9	2, 3-0 X 6-8	S.C. PAINT GRADE OWNER SELECTED	


8. DOOR SCHEDULE

WINDOW SCHEDULE			
MARK	SIZE	TYPE	REMARKS
A	3-0 X 6-0	VINYL, SINGLE HUNG	DOUBLE GLAZED INSULATED
B	3-0 X 3-6	VINYL, SINGLE HUNG	DOUBLE GLAZED INSULATED
C	2-6 X 6-0	VINYL, SINGLE HUNG	DOUBLE GLAZED INSULATED


9. WINDOW SCHEDULE

REVISION DATES:		
NO.	DATE	PURPOSE


DRAWING RELEASE DATES		
NO.	DATE	PURPOSE
1	6-23-20	PRICING
2	7-31-20	CONSTR

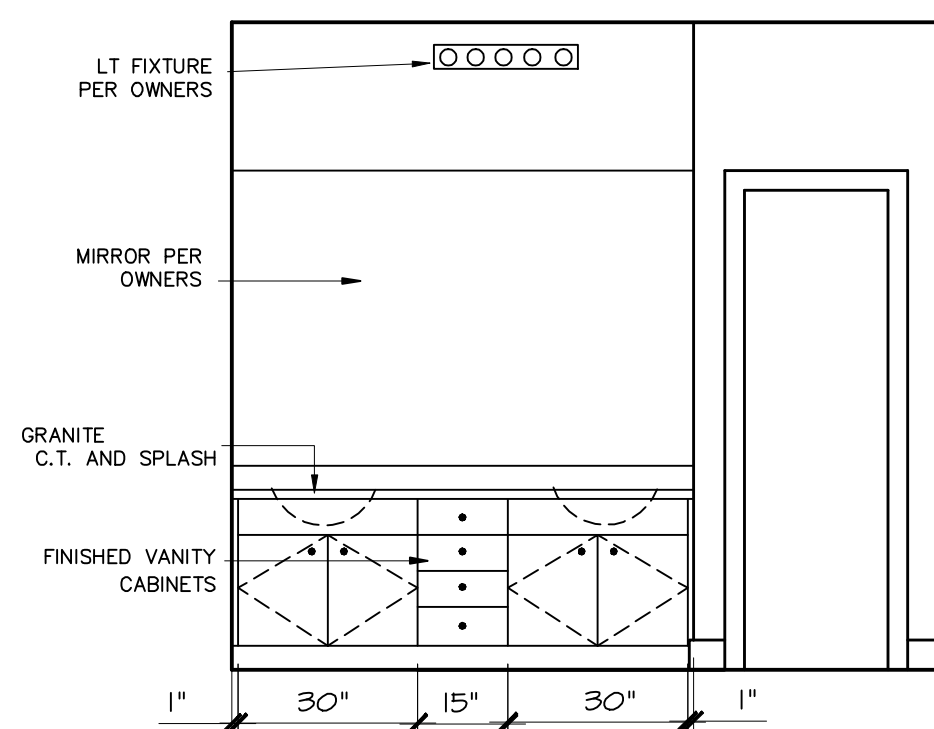

6. MASTER BATH
3/8" = 1'-0"

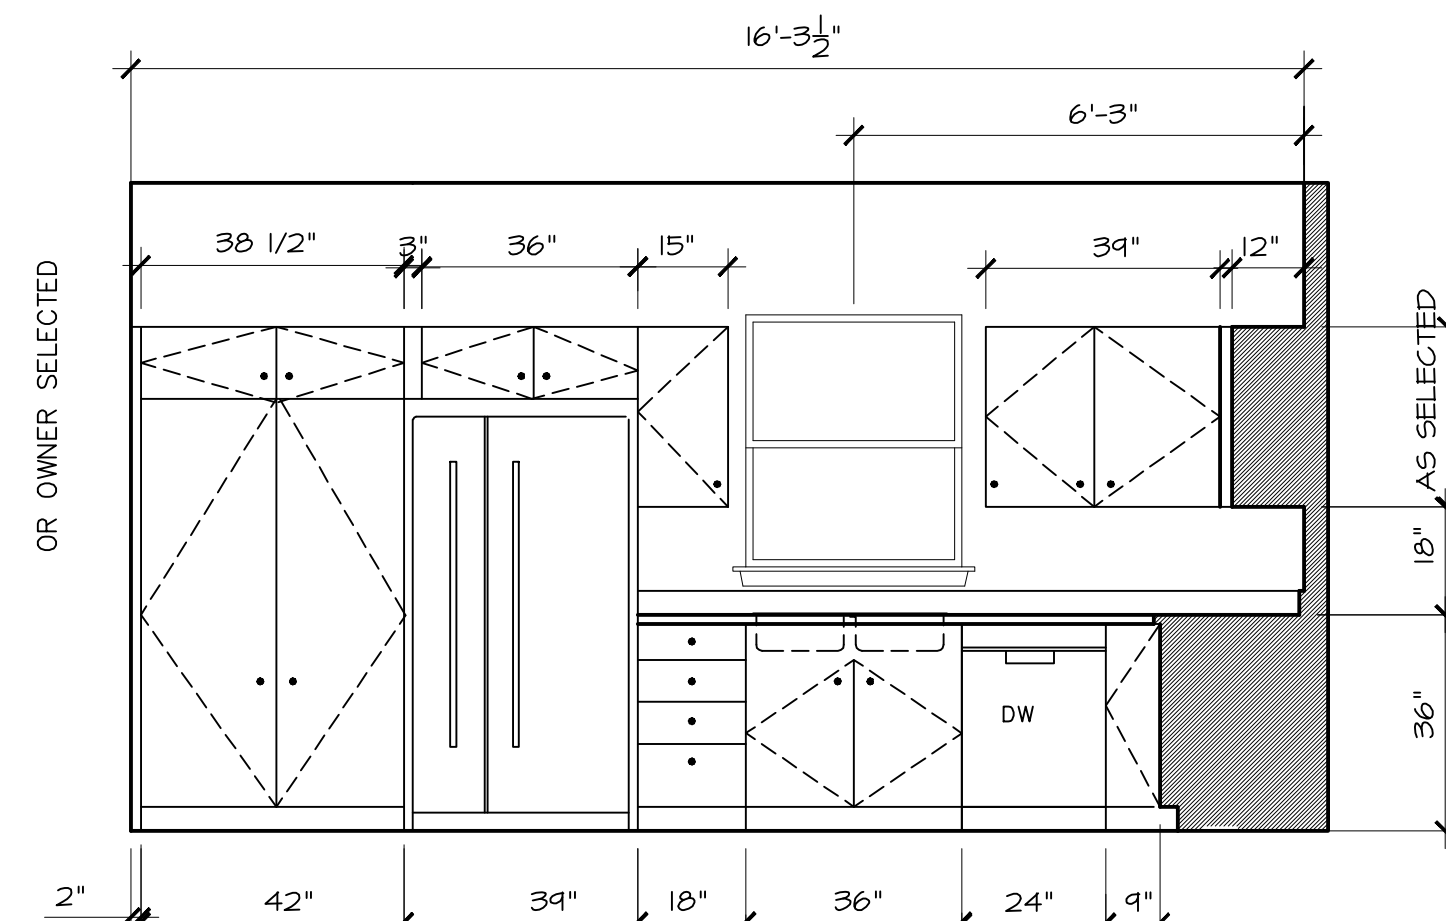


4. KITCHEN ELEVATION
SCALE: 3/8" = 1'-0"

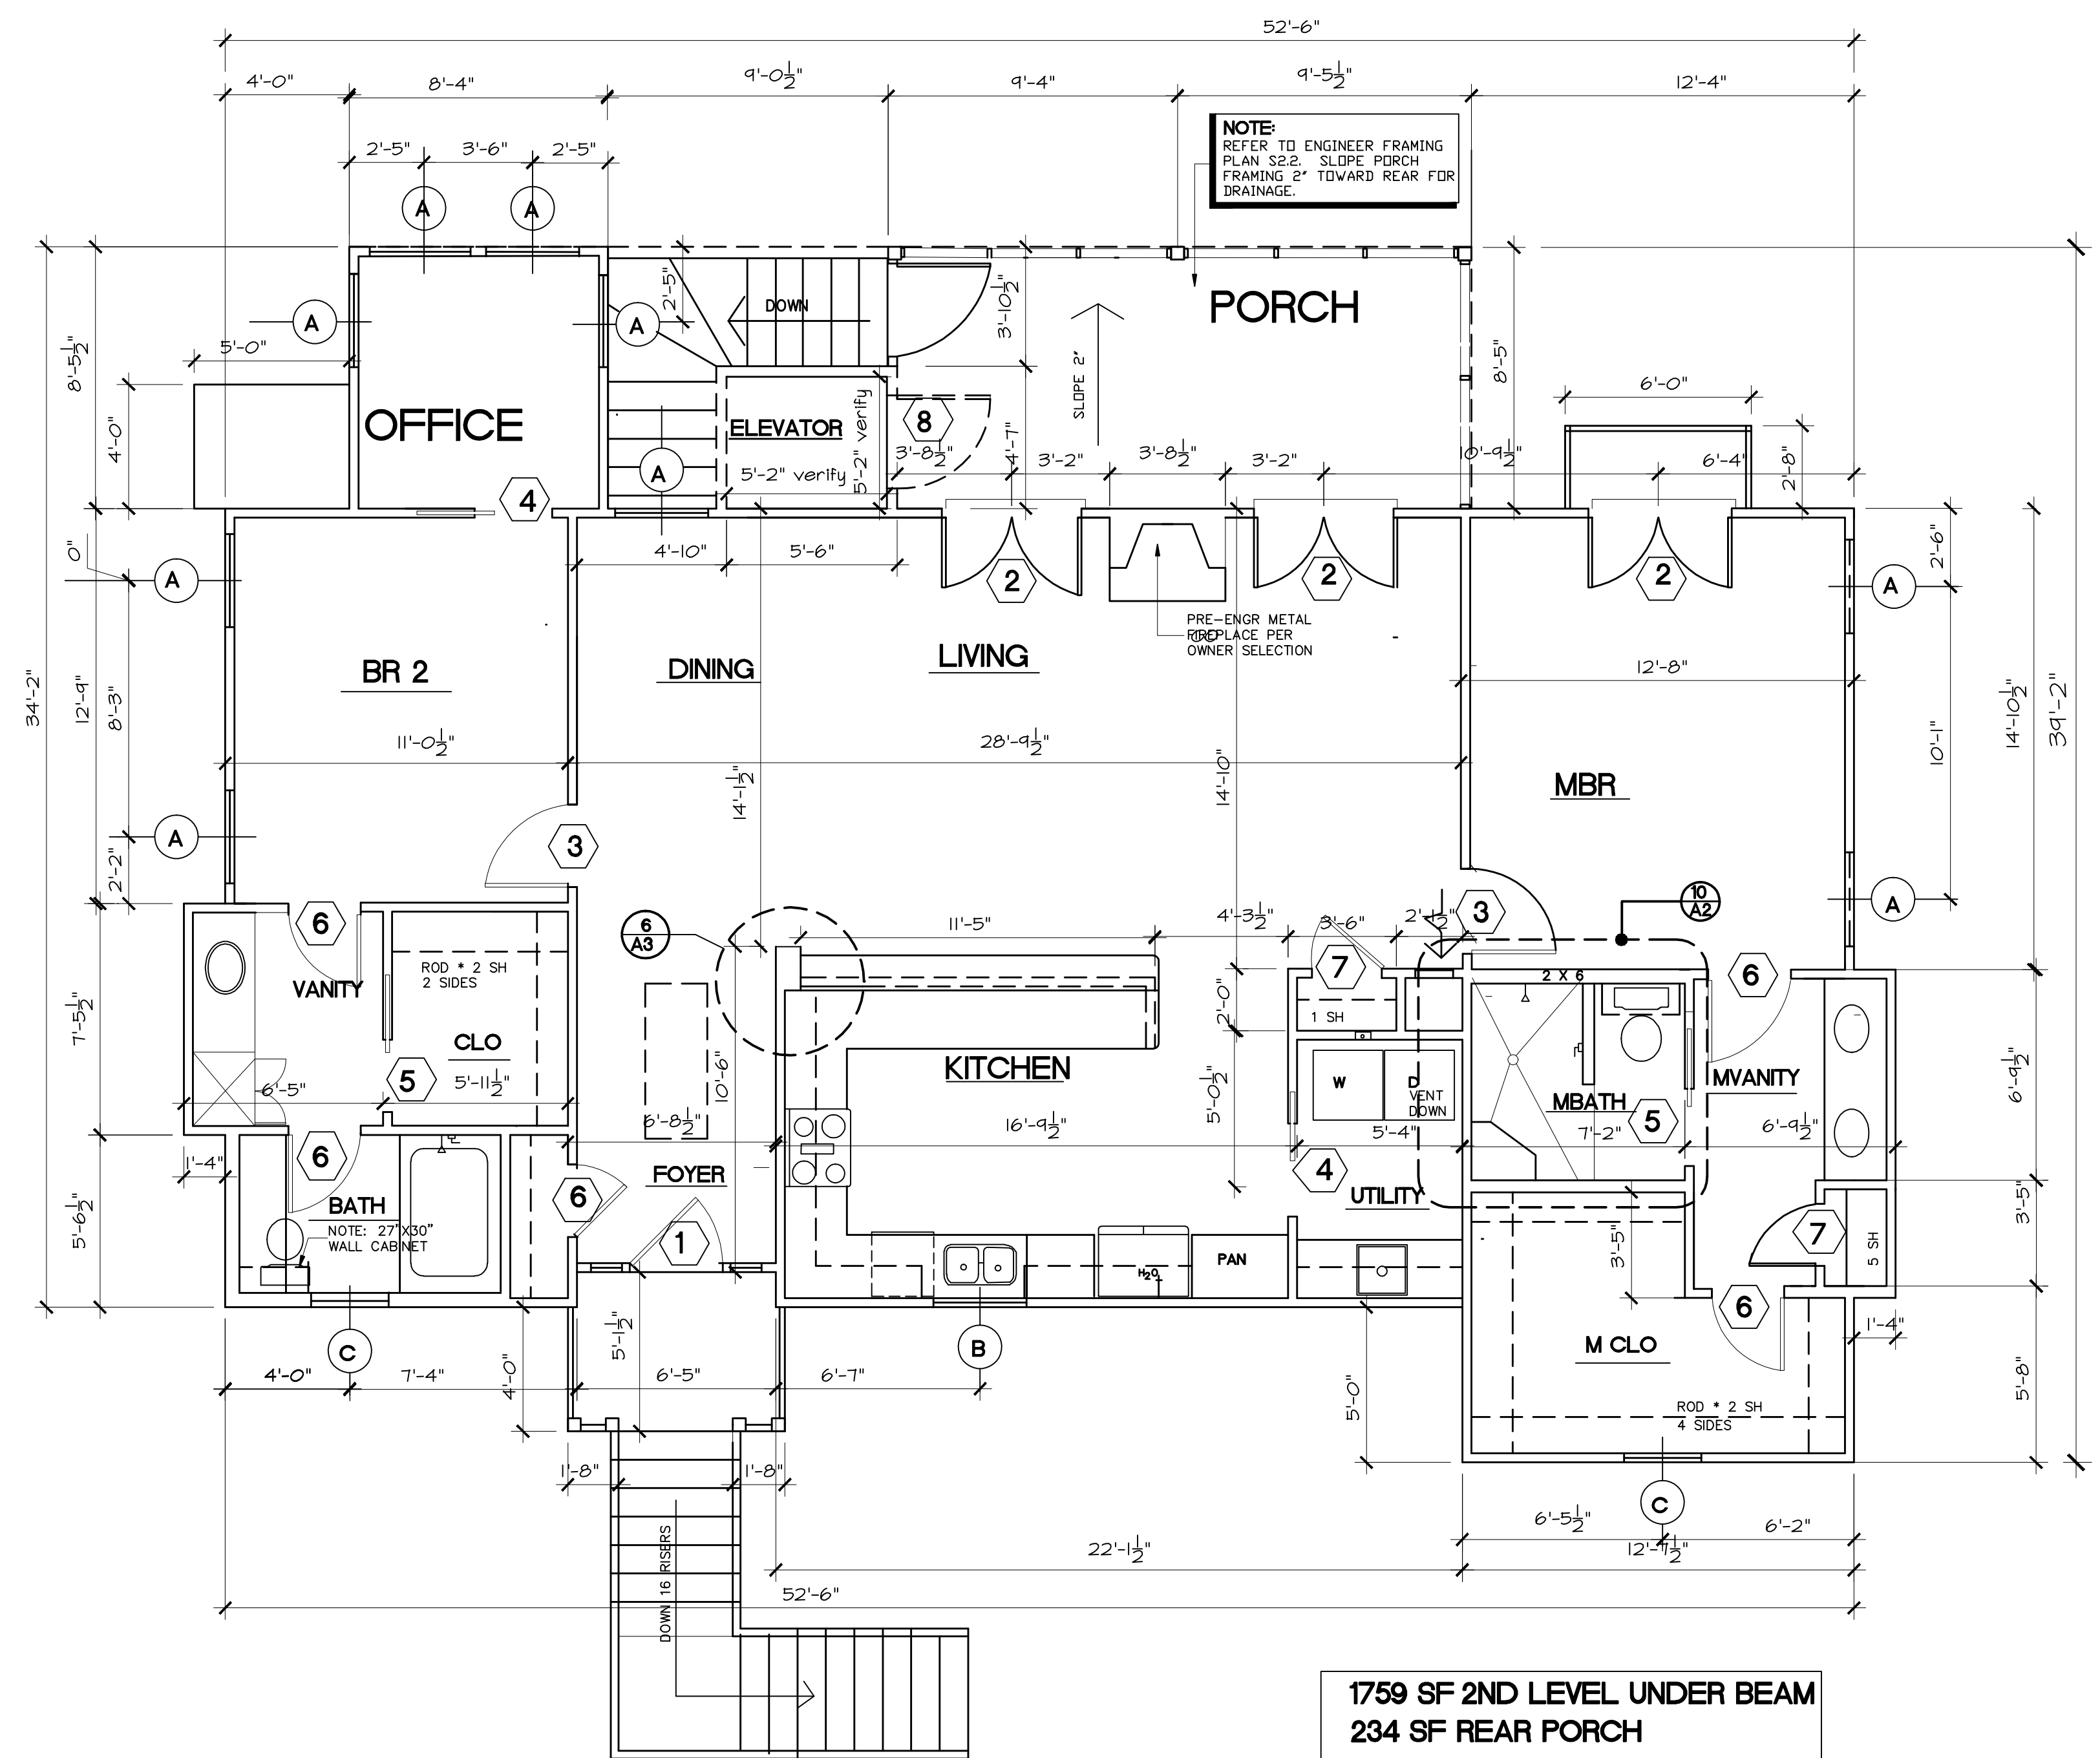


1759 SF 2ND LEVEL UNDER BEAM
234 SF REAR PORCH
28 SF FRONT PORCH
1497 SF LIVING


1. SECOND LEVEL FLOOR PLAN
SCALE: 1/4" = 1'-0"

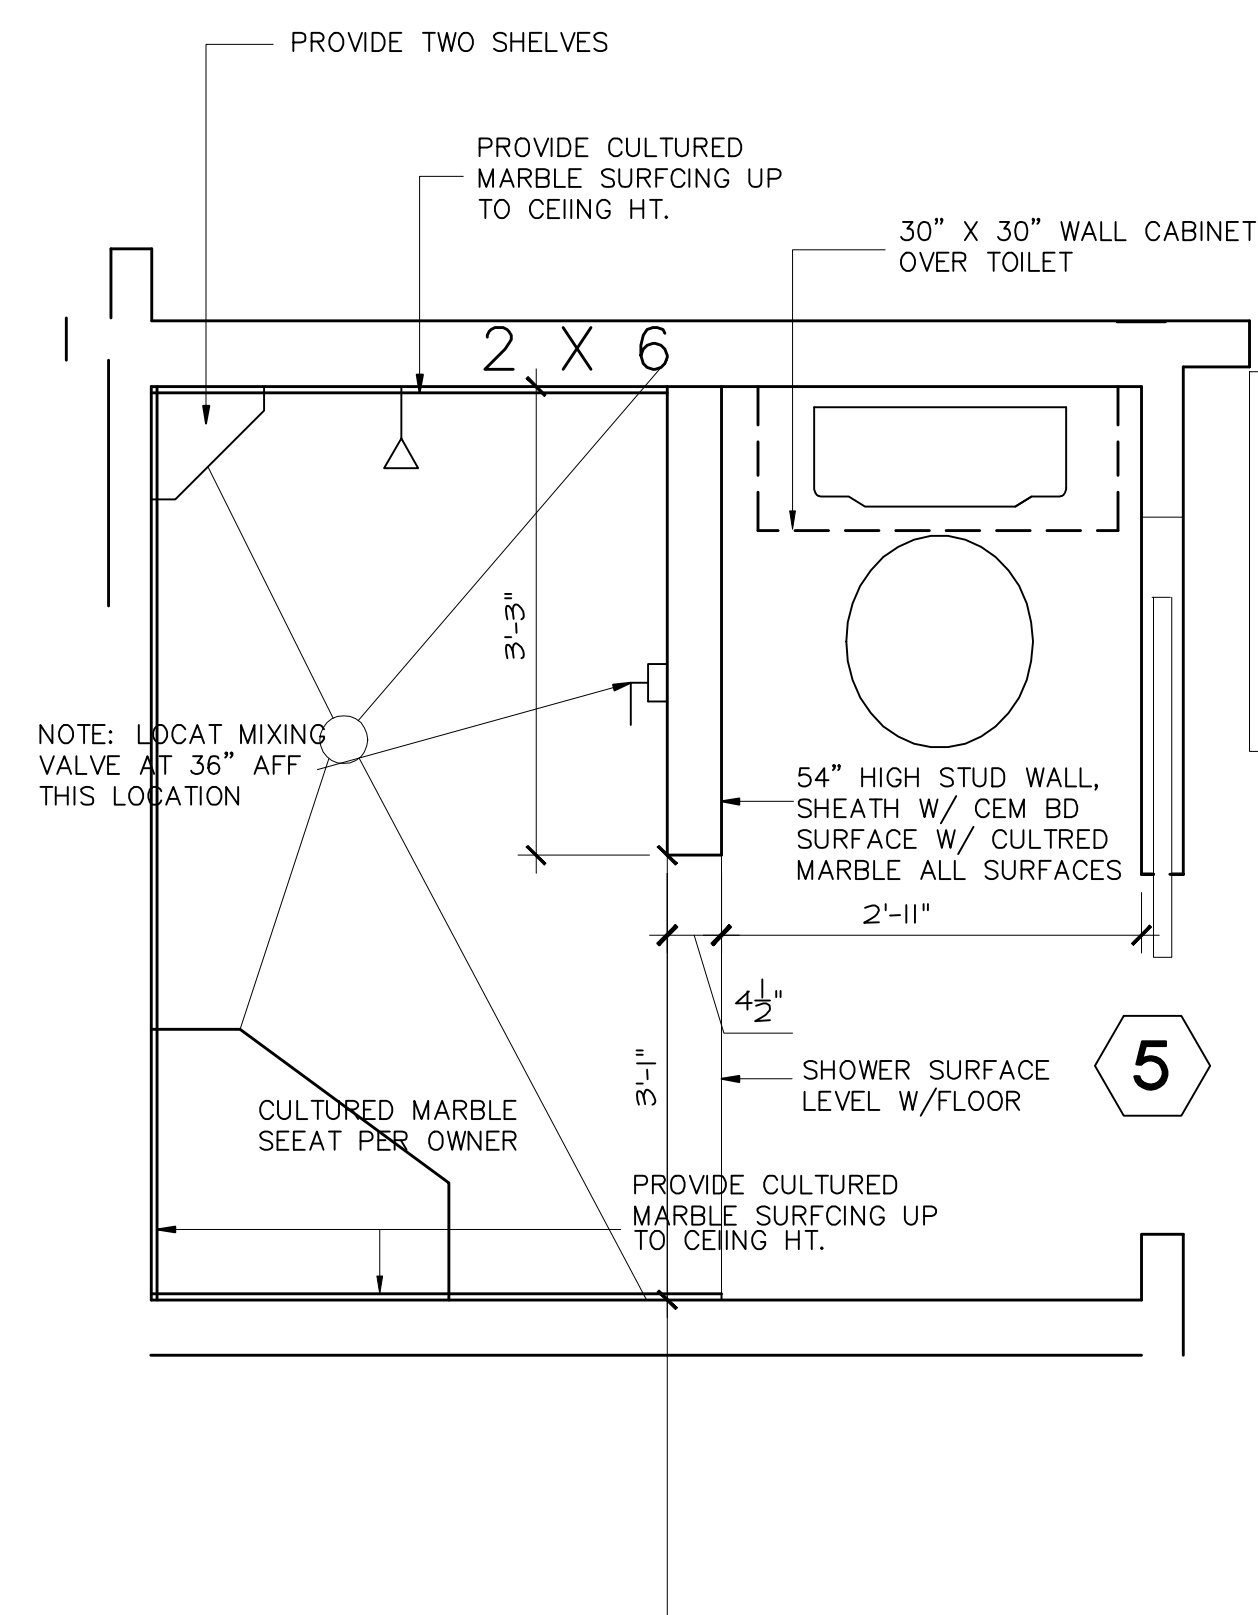

10. MASTER BATH PLAN
SCALE: 3/4" = 1'-0"

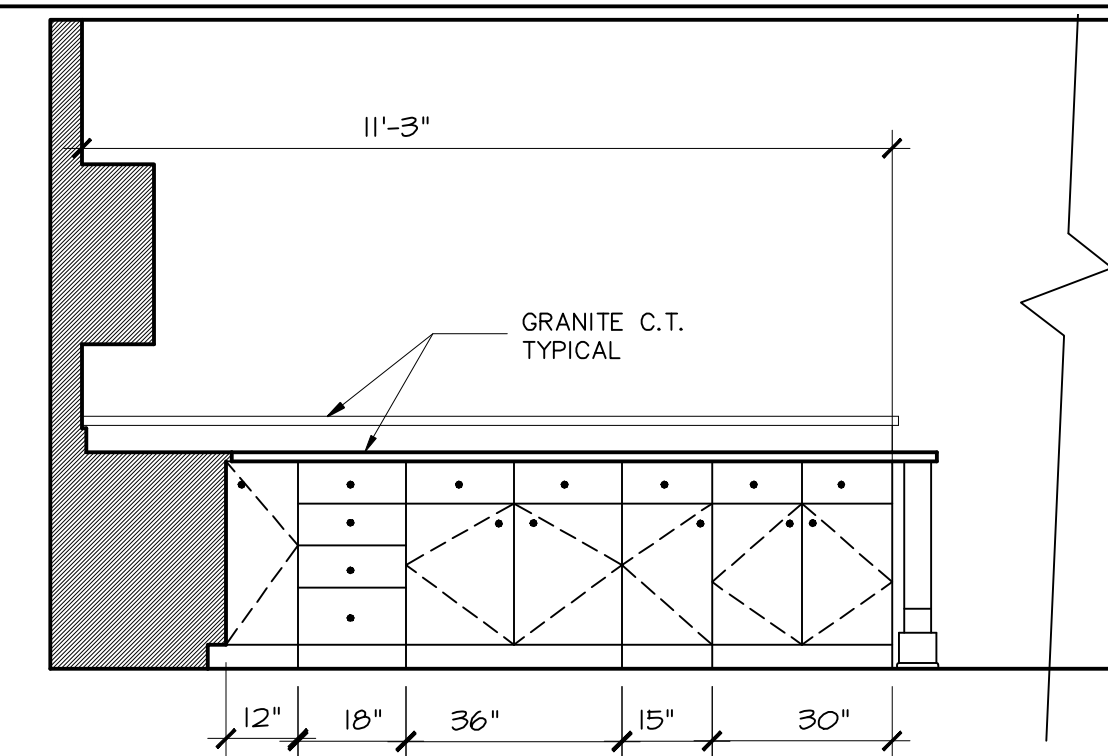

3. KITCHEN ELEVATION
SCALE: 3/8" = 1'-0"

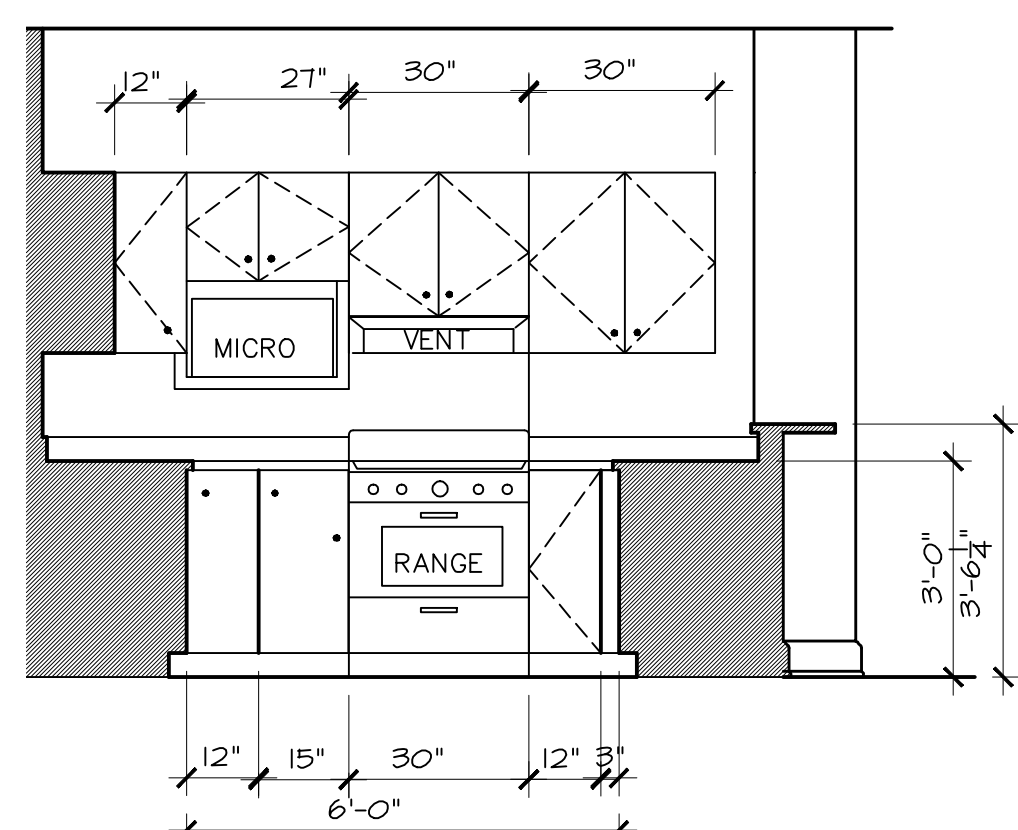

2. KITCHEN ELEVATION
SCALE: 3/8" = 1'-0"

LARRY BOOK AND CHARLOTTE HOOD RESIDENCE
28190 CREOLE ROAD, LACOMBE, LA
ST. TAMMANY PARISH