












FILE NAME: A:\RESIDENTIAL\Craig Bergeron\Working\Drawings\4-11-21 - House.dwg DATE: 02-25-2021 10:53:12 AM

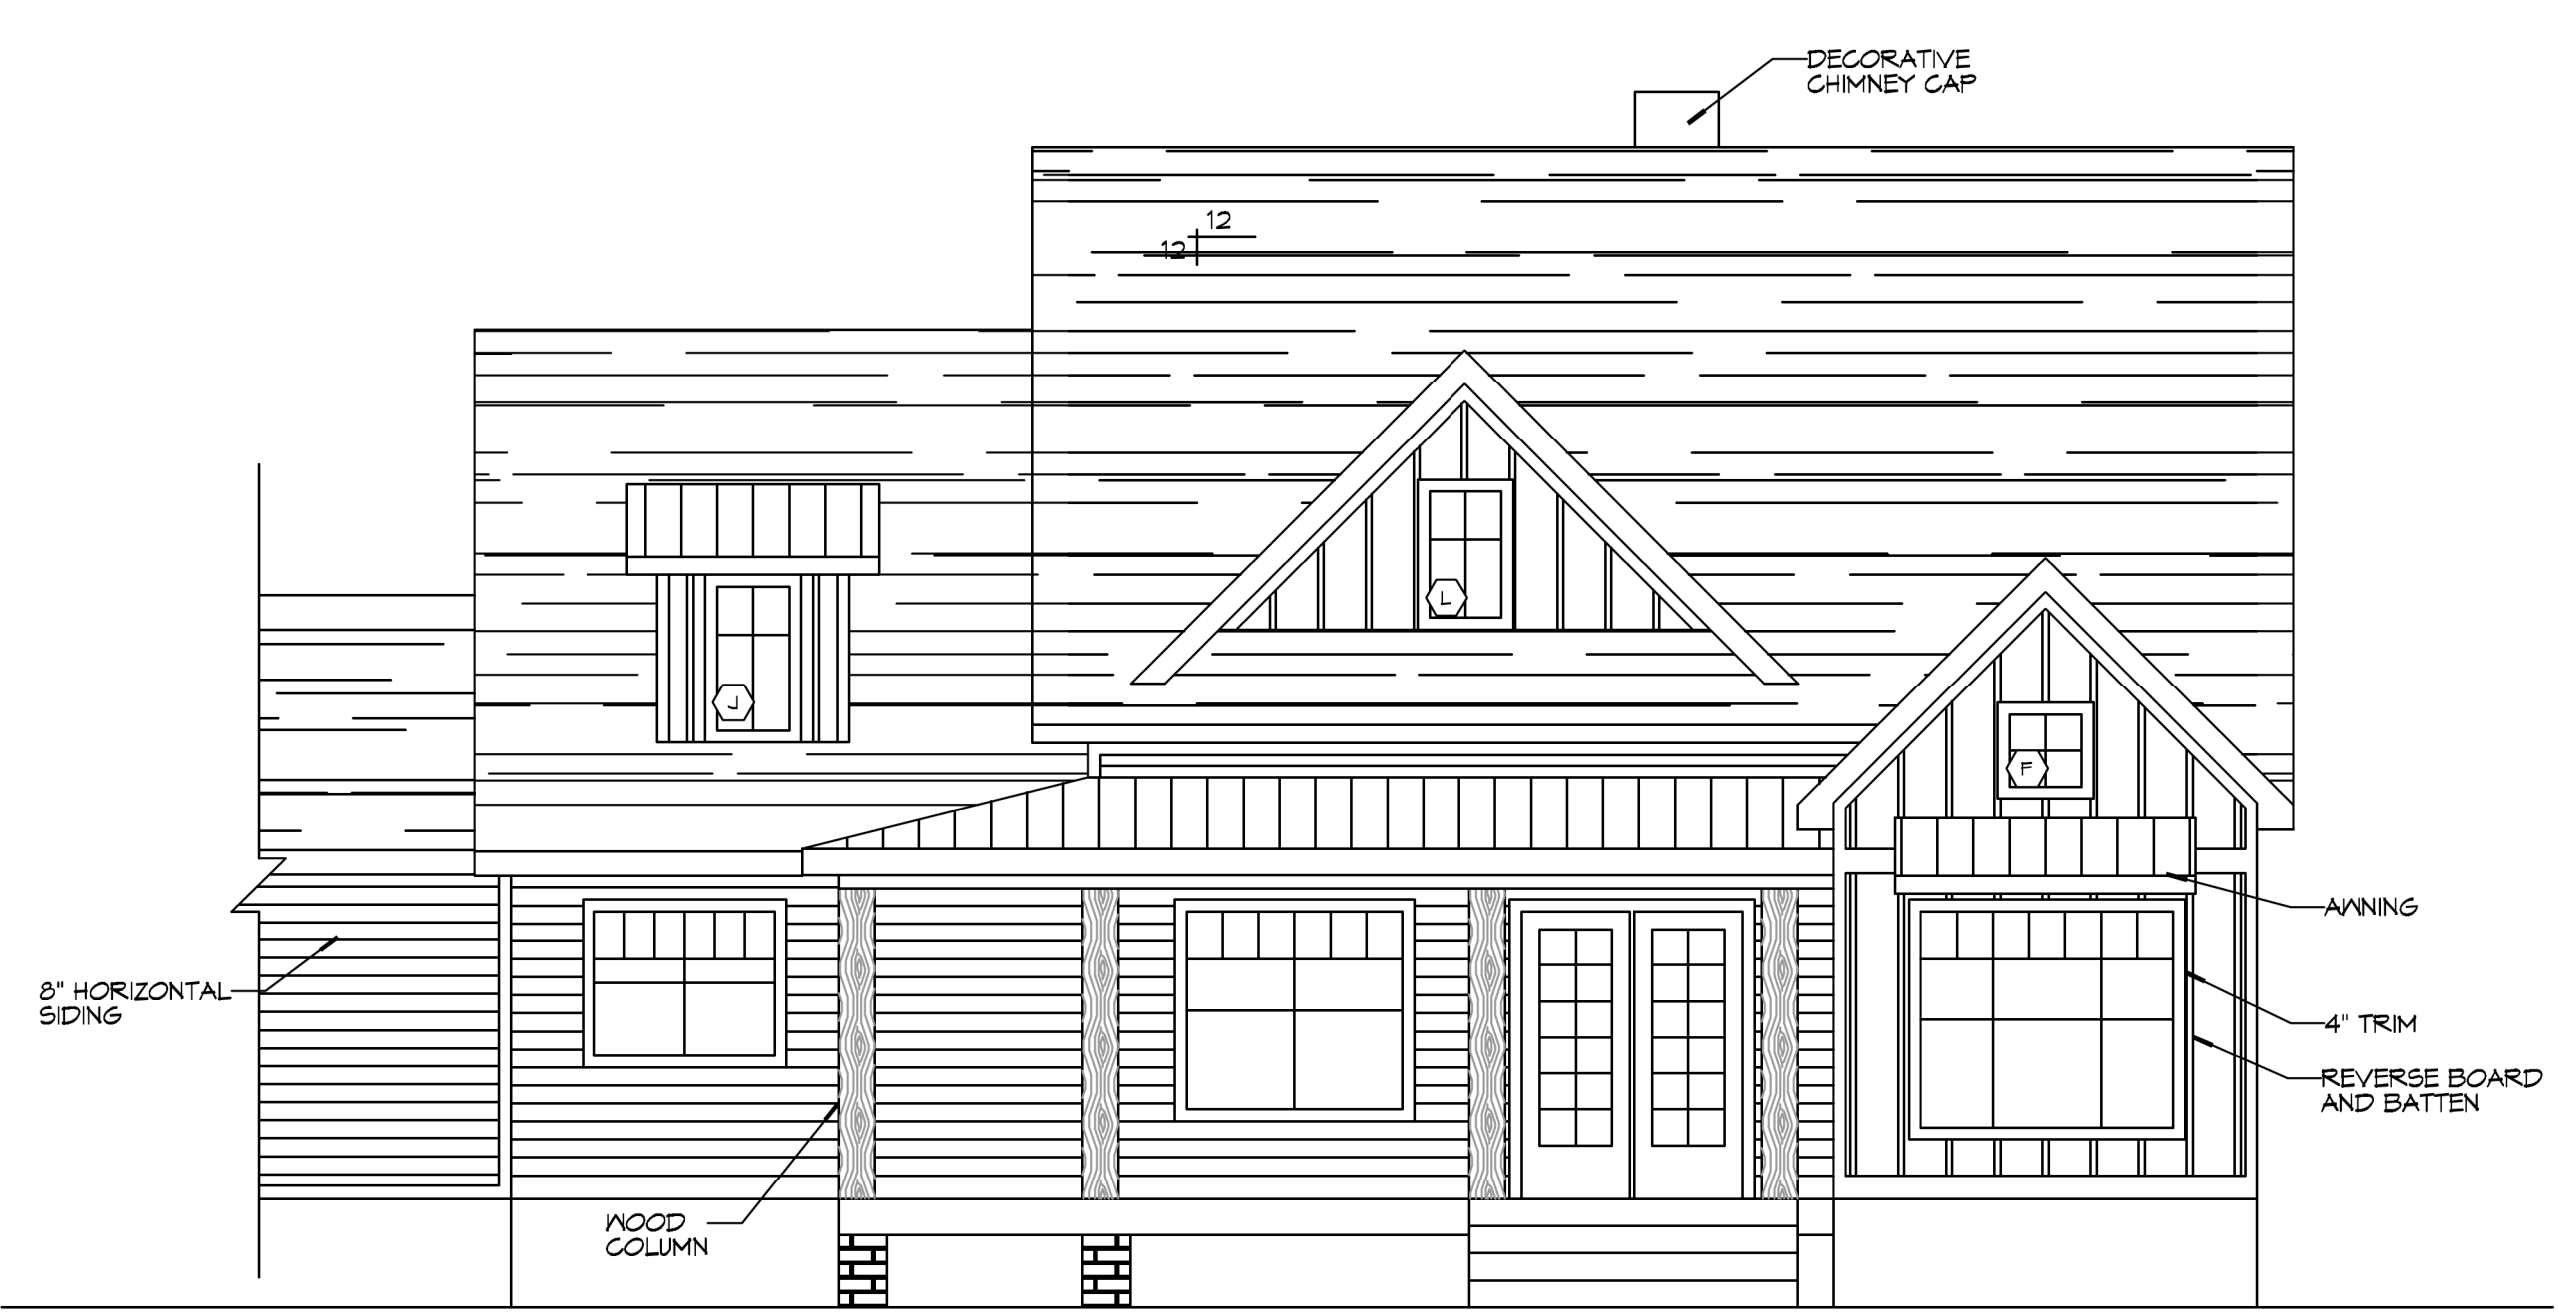


**4 FRONT ELEVATION**  
SCALE: 3/16"=1'-0"

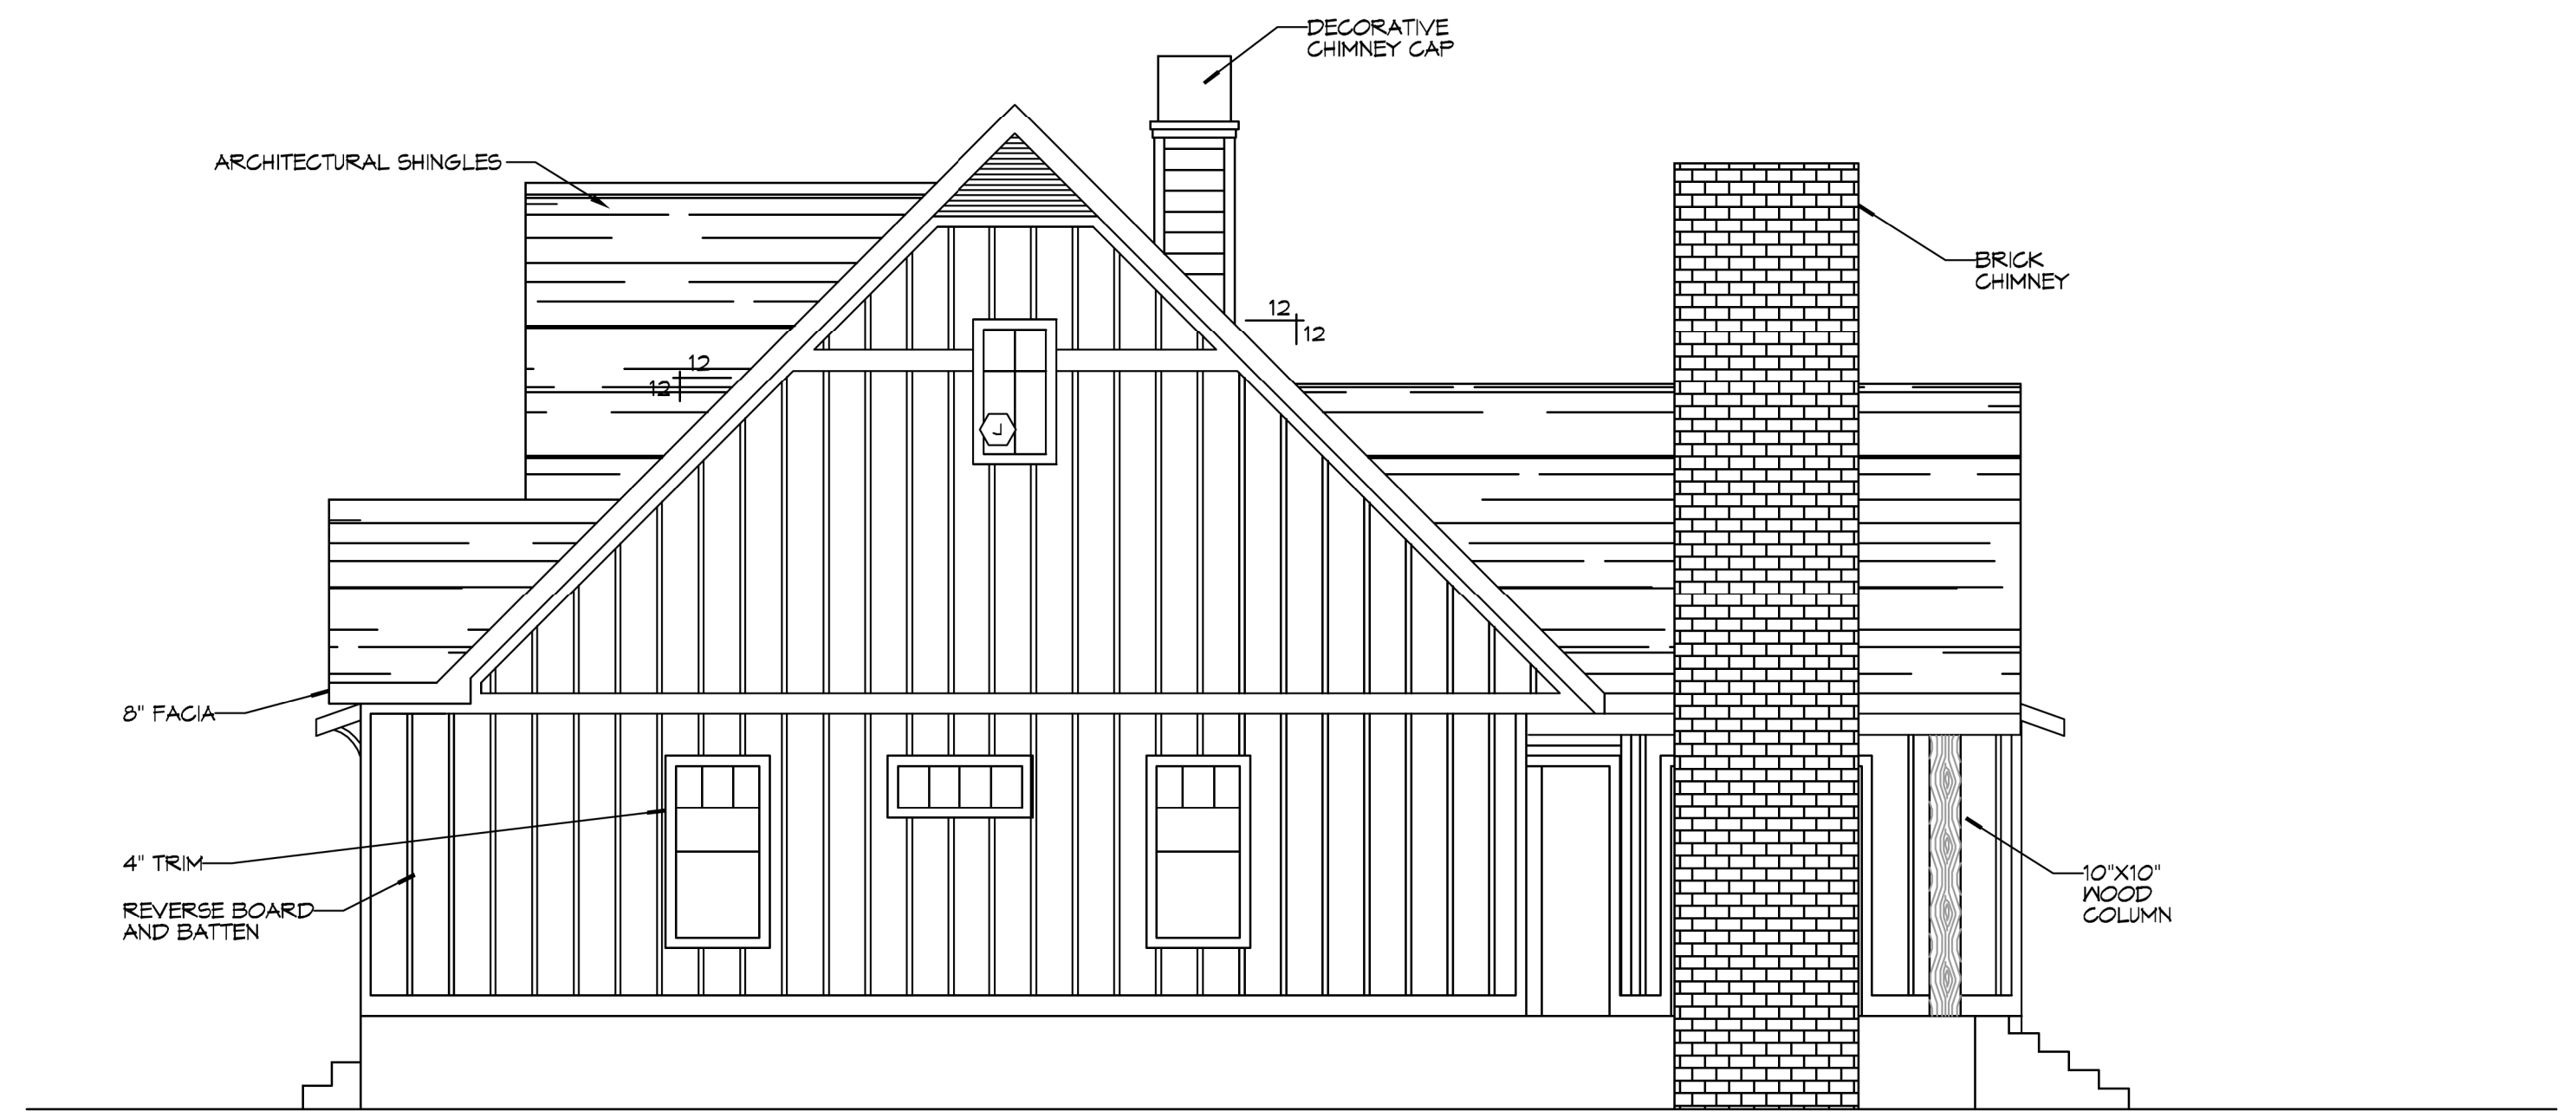

**5 SIDE ELEVATION**  
SCALE: 3/16"=1'-0"

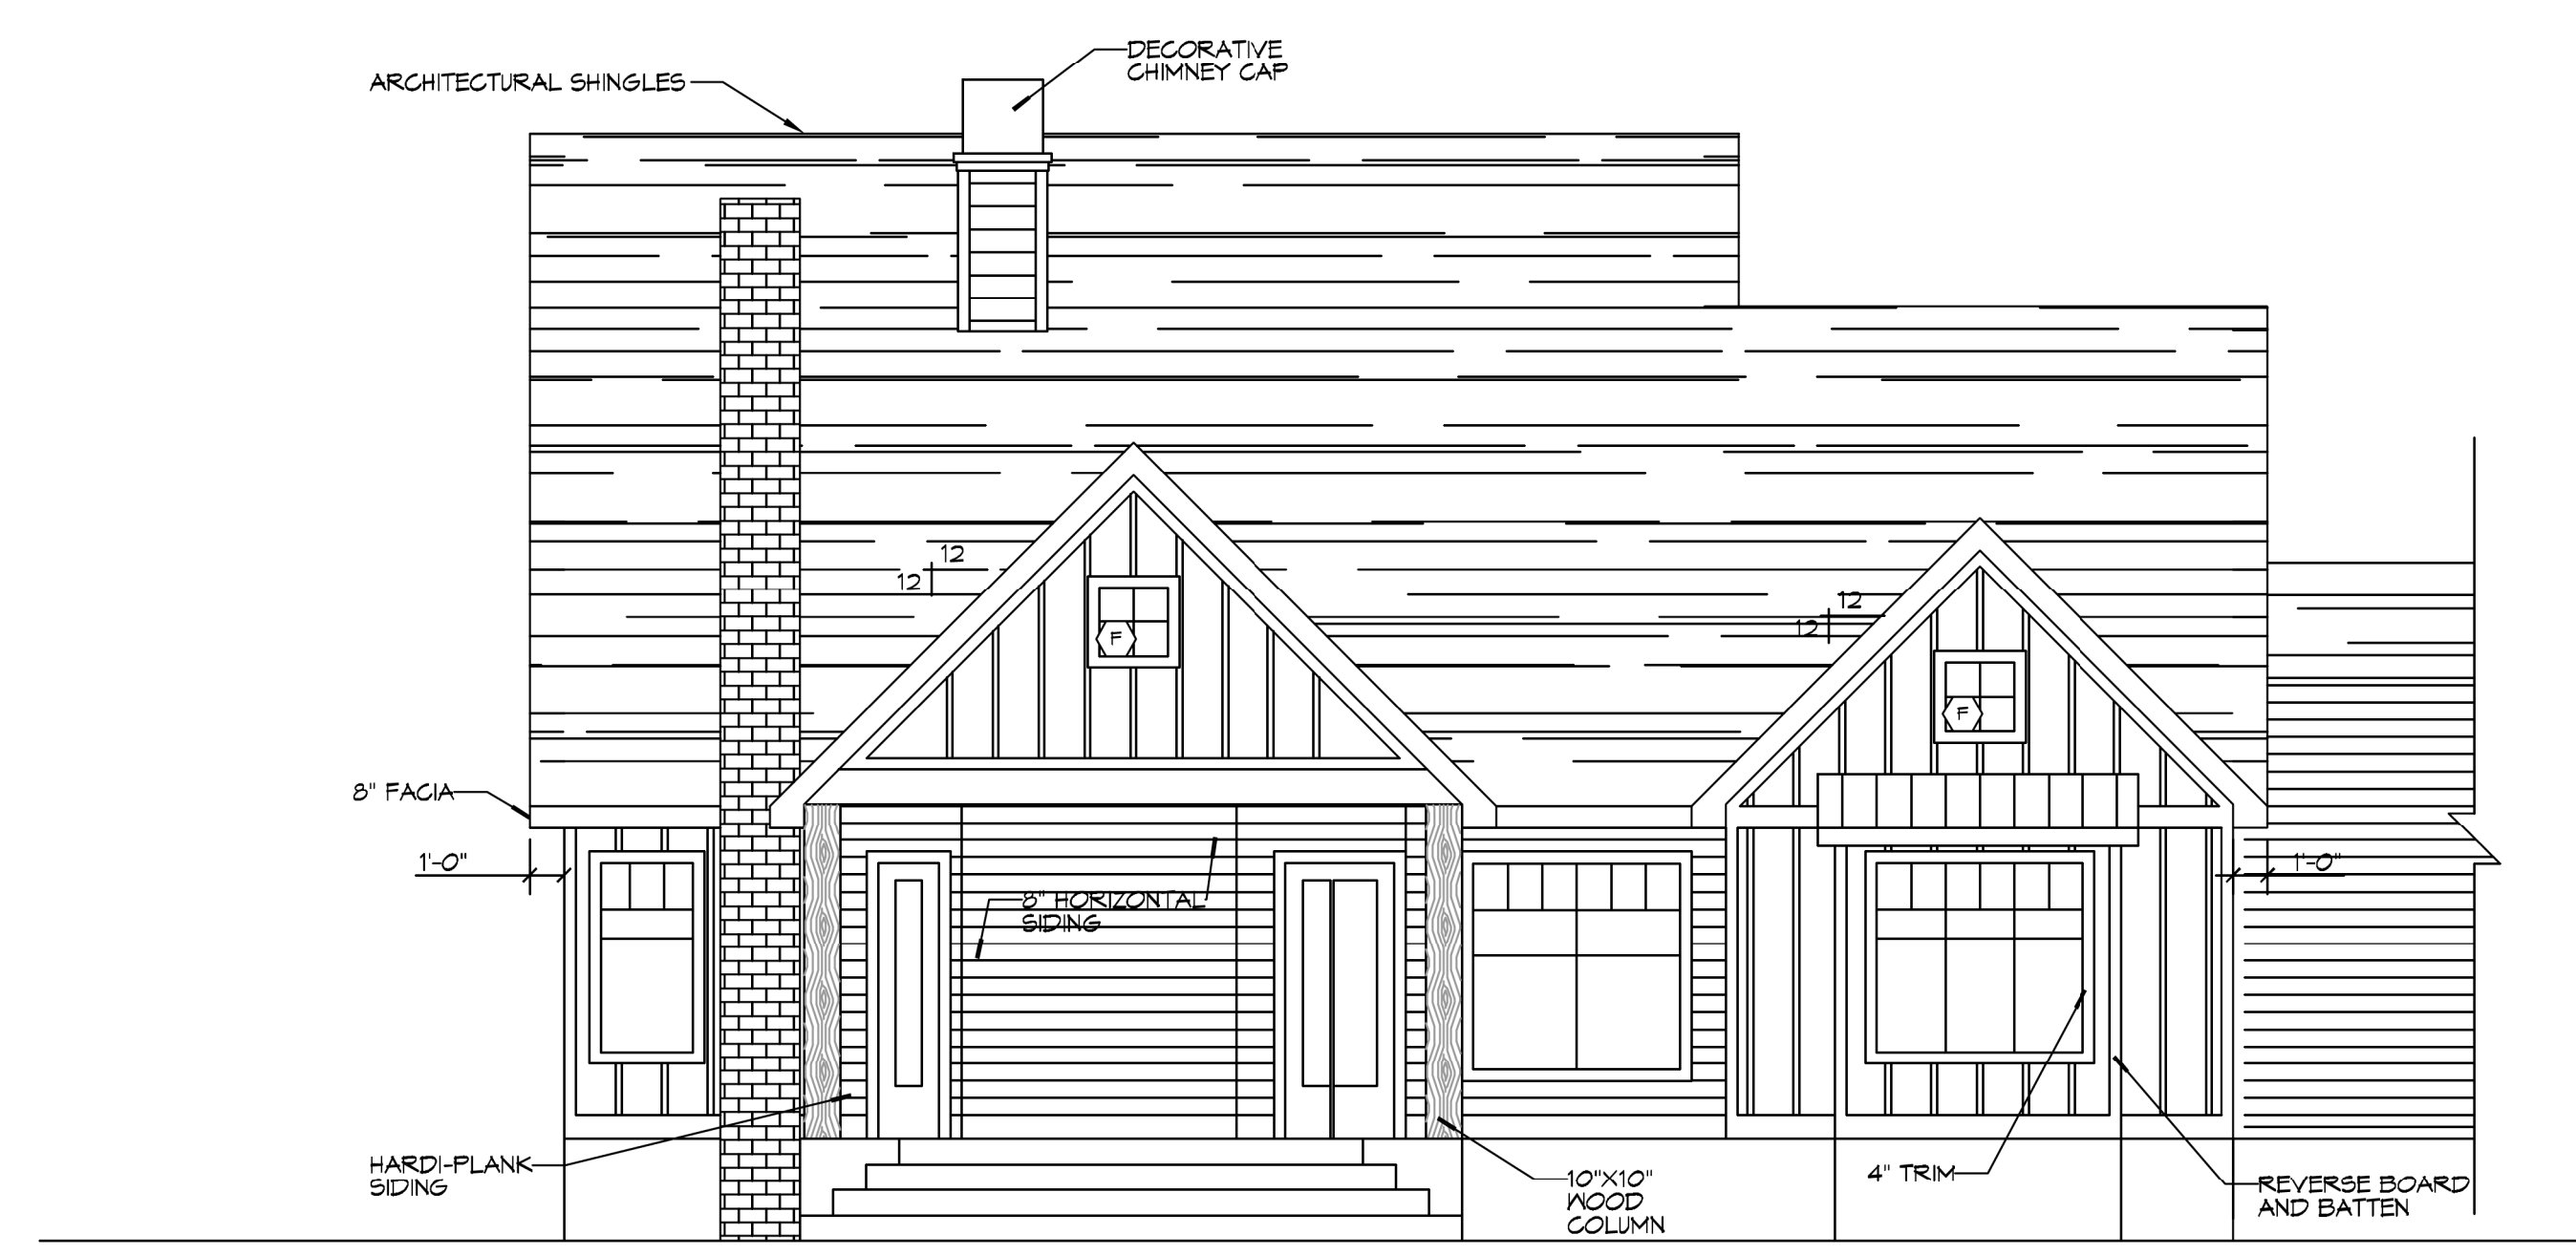

**6 REAR ELEVATION**  
SCALE: 3/16"=1'-0"

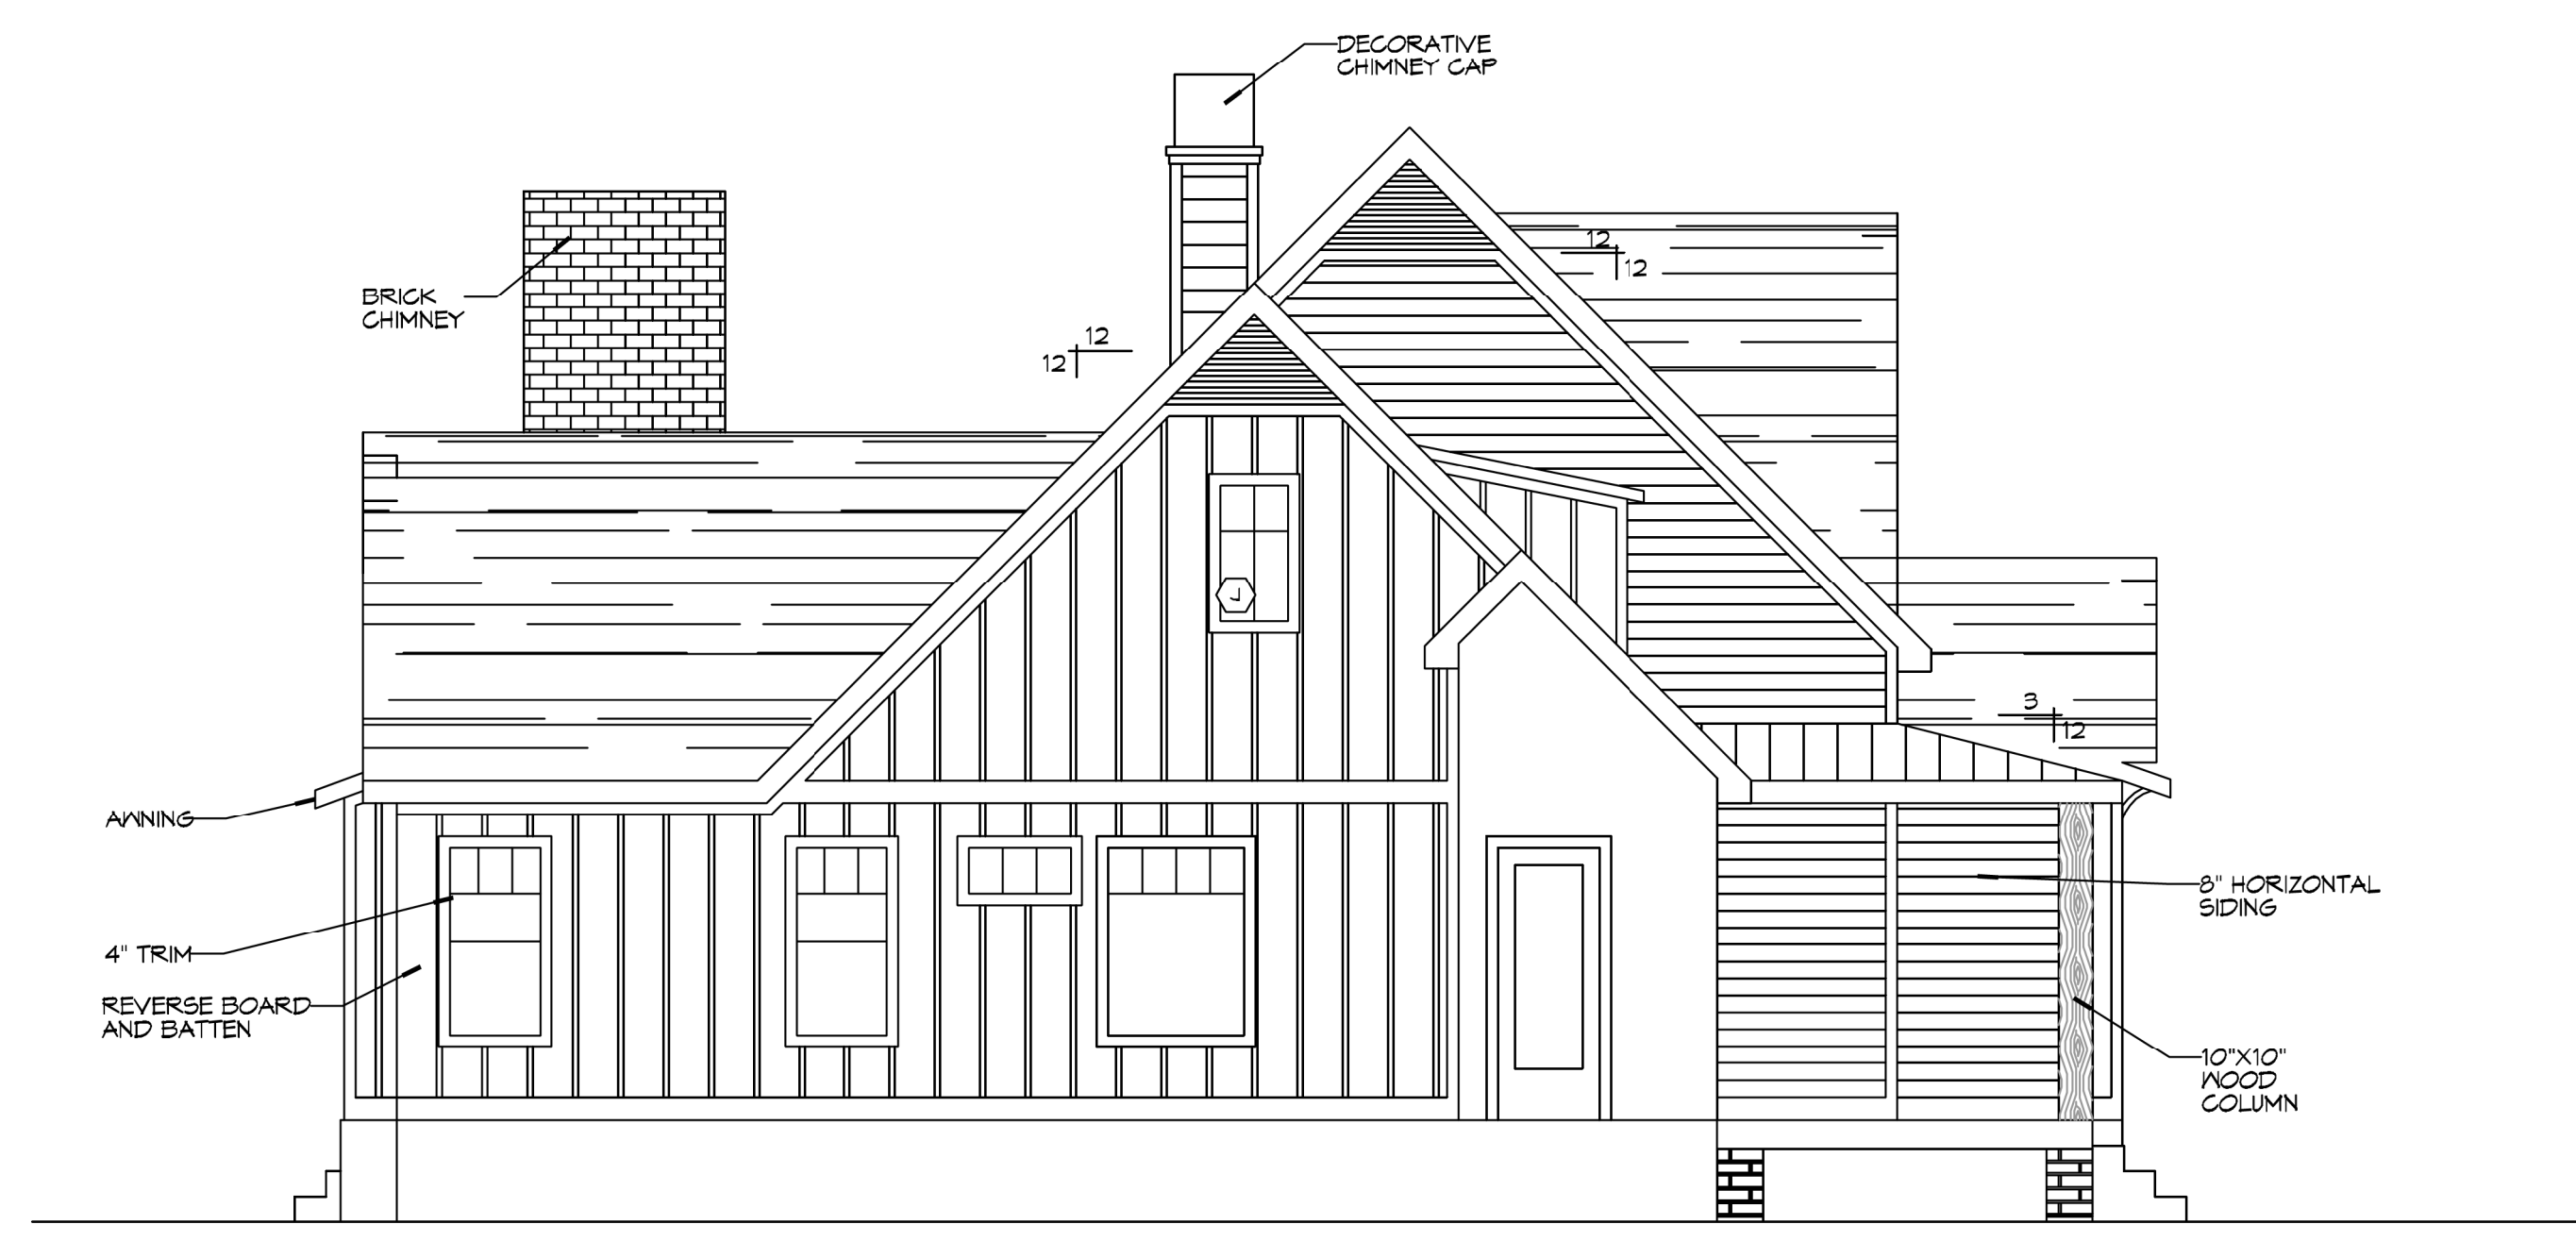

**7 SIDE ELEVATION**  
SCALE: 3/16"=1'-0"

**DAMMON**  
**ENGINEERING, INC.**  
LOUISIANA & MISSISSIPPI  
www.dammonengineering.com  
Info@dammonengineering.com  
PH: 985.649.5832  
Chief Engineer: Brian Mitchell, PE  
554 Old Spanish Trail  
Slidell, LA 70688

#	DESCRIPTION	DATE



NEW RESIDENTIAL  
**CRAIG BERGERON**  
6410 HUNCO COURT  
DIAMONDHEAD, MS 39525  
JOB No: 2021 DATE: 02-25-2021  
DRAWN BY: RLD CHECKED BY: CKD


SHEET TITLE:  
HOUSE ELEVATIONS

DRAWING NUMBER:  
**A102**






FILE NAME: A:\-RESIDENTIAL\0408\_Bergeron\Civil\0408\_Bergeron\Civil\0408\_Bergeron.dwg DATE PLOTTED: 02/25/2021 1:08:52 PM

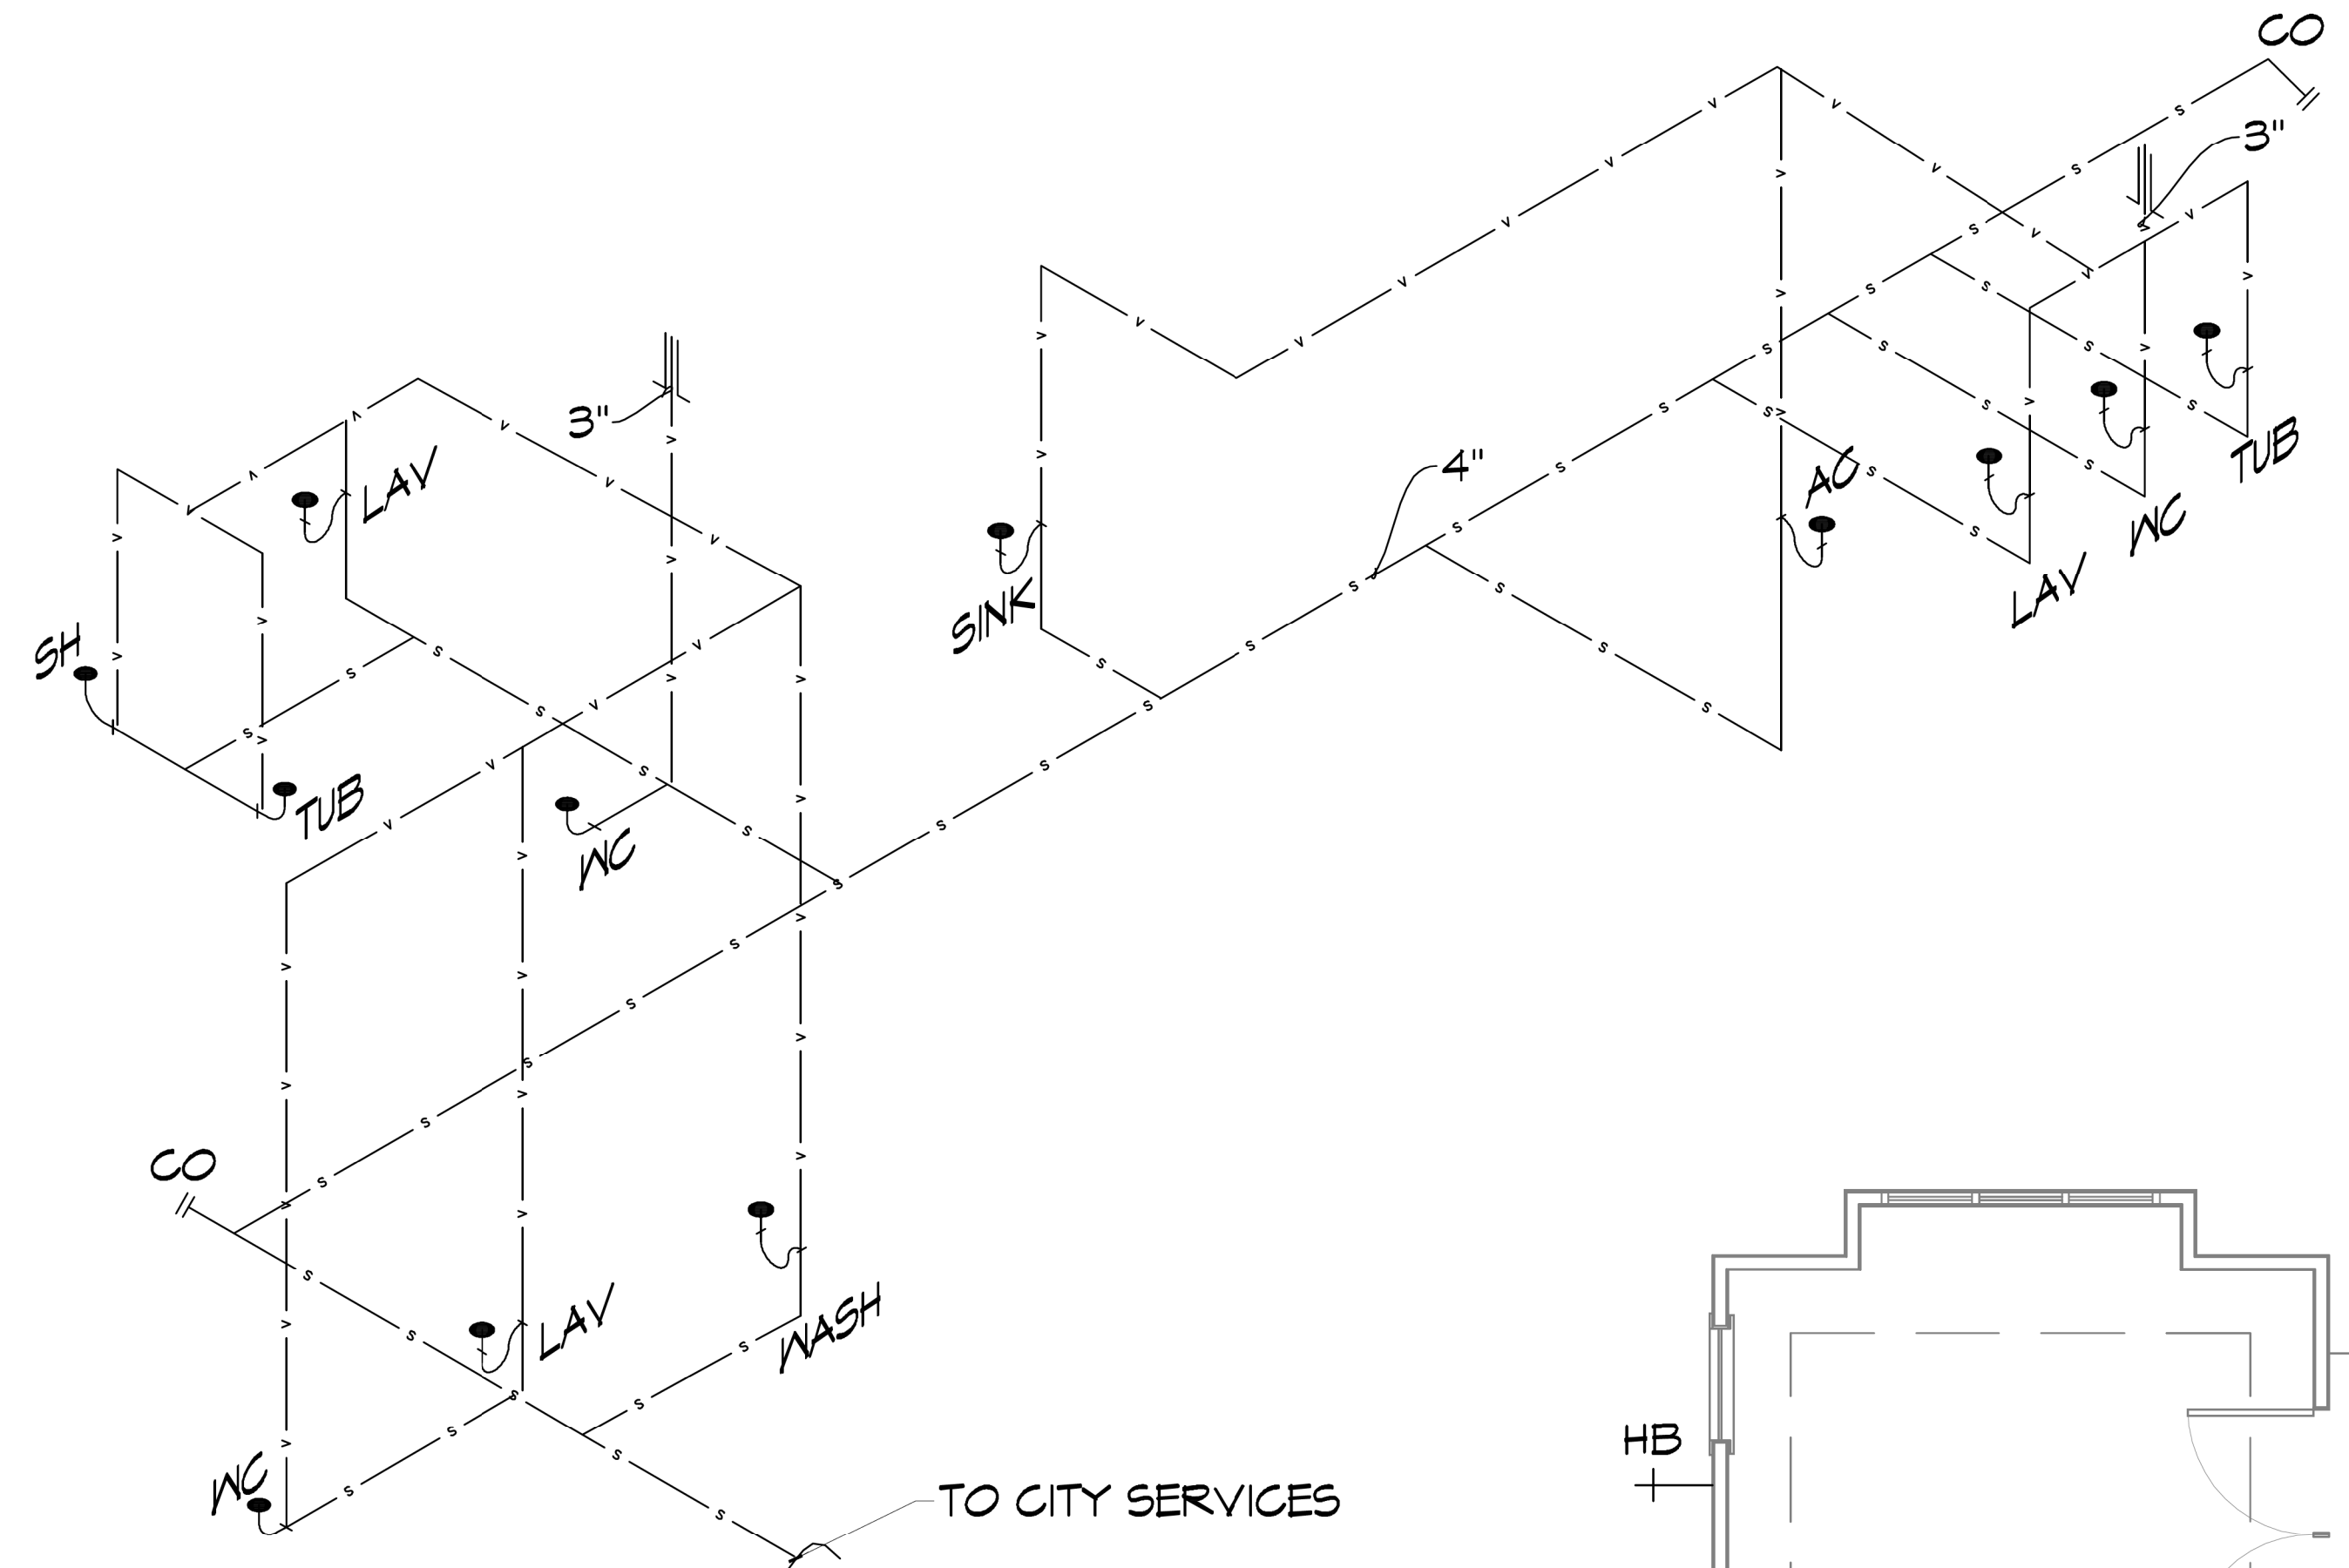

**15 PLUMBING RISER**  
SCALE: 1/4"=1'-0"

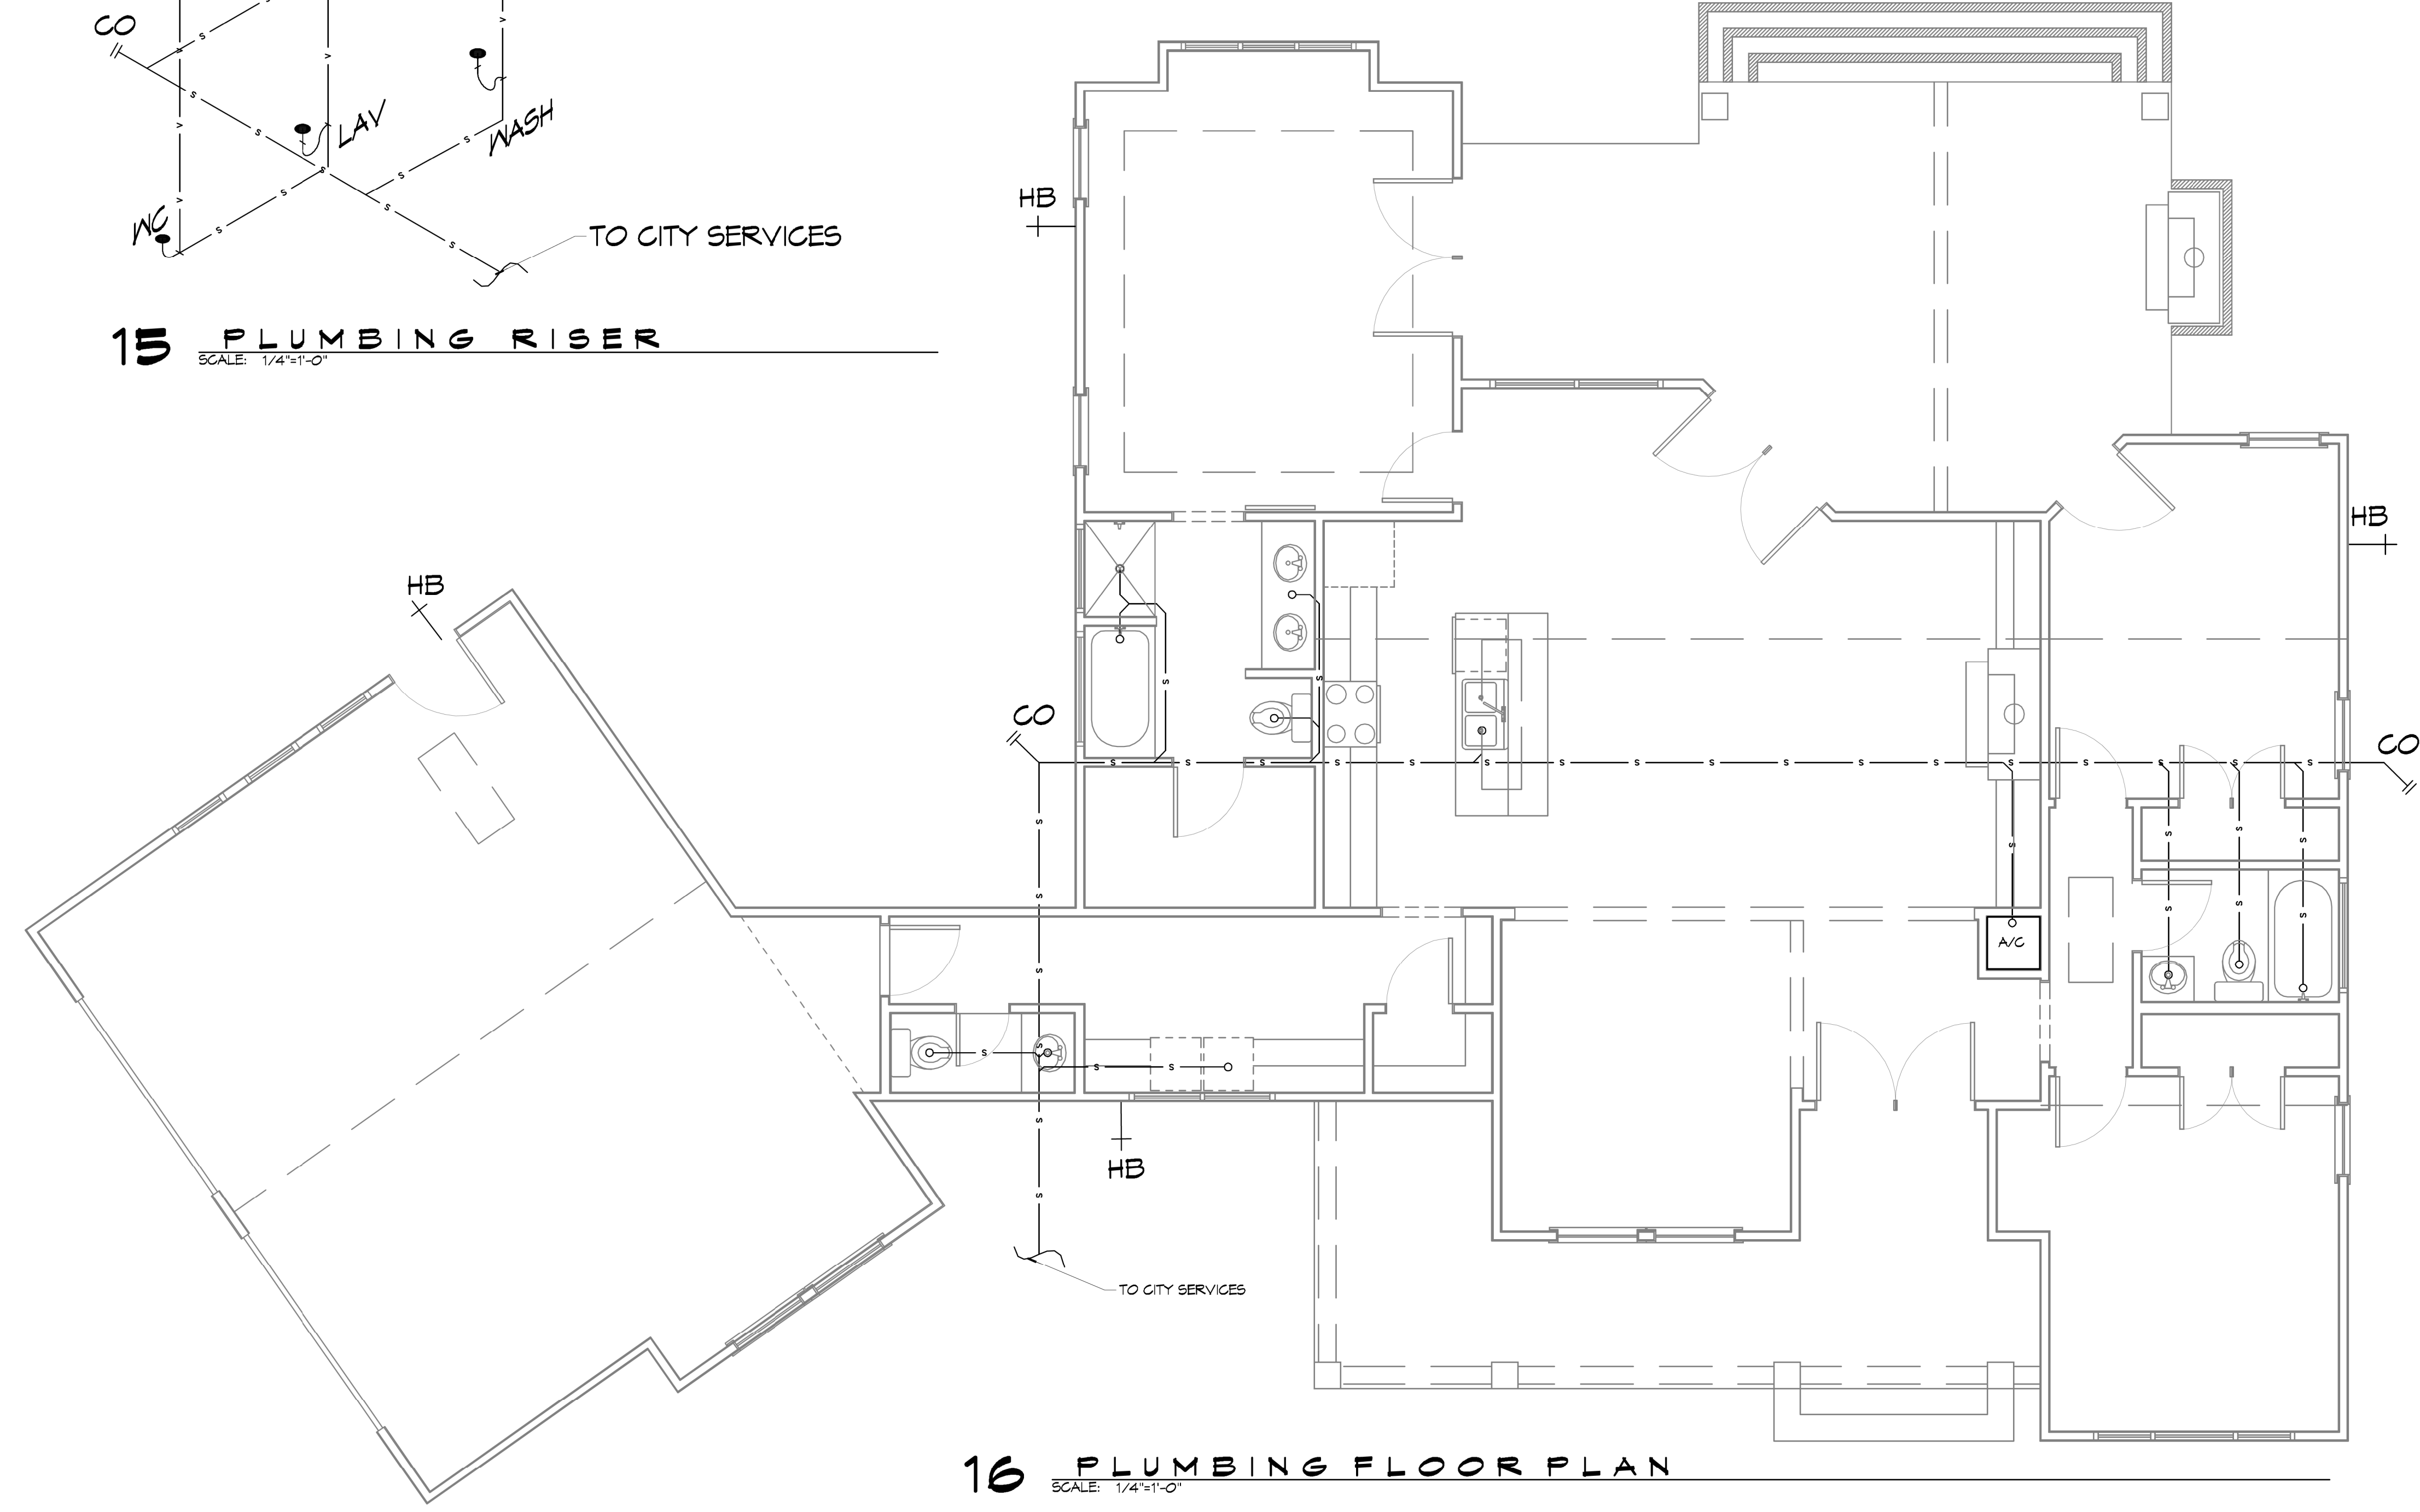

**16 PLUMBING FLOOR PLAN**  
SCALE: 1/4"=1'-0"

**GENERAL PLUMBING NOTES**

1. PLUMBING LINES SHOWN ARE DRAWN DIAGRAMMATIC IN NATURE AND REPRESENT CONCEPTUAL ROUTING ONLY. CONTRACTOR IS RESPONSIBLE FOR FIELD VERIFICATION OF ALL ACTUAL CONDITIONS.
2. PROVIDE ALL LABOR, MATERIAL, TRANSPORTATION, SUPERVISION, CLEAN-UP, SERVICES, AND EQUIPMENT FOR A COMPLETE OPERATING SYSTEM. THE SYSTEM SHALL INCLUDE HOT AND COLD WATER PIPING, SEWER AND VENT PIPING, INSULATION, WATER HEATER, HANGERS, VALVES, SUPPORTS WITHOUT ANY RESTRICTIONS TO VOLUME, CUT AND PATCH AS REQUIRED TO INSTALL PIPES.
3. ALL WORK AND MATERIAL SHALL CONFORM STRICTLY TO THE LATEST LOCAL CITY, PARISH, STATE AND NATIONAL GOVERNING CODES. MUST MEET LA STATE PLUMBING CODE 2019 REQUIREMENTS.
4. CONTRACTOR IS TO FIELD VERIFY ALL EXISTING UTILITY LOCATIONS, ELEVATIONS AND SIZES PRIOR TO COMMENCING ANY WORK. CONTRACTOR SHALL PAY NECESSARY FEES FOR THE UTILITIES CONNECTIONS.
5. CONTRACTOR IS RESPONSIBLE TO VERIFY THE EXISTING INVERTS AND SET NEW INVERTS OF SEWERAGE AND DRAINAGE PIPES.
6. SEWERAGE LINES 3-INCH AND SMALLER SHALL BE SLOPED 1/4" PER FOOT AND LINES 4-INCH AND LARGER SHALL BE 1/8" PER FOOT.
7. TEST ALL PIPING AT REQUIRED PRESSURE.
8. ALL PLUMBING SHALL BE CLOSELY COORDINATED WITH STRUCTURAL, MECHANICAL SYSTEM AND ELECTRICAL SYSTEMS TO INSURE NO TRADES WILL CONFLICT WITH EACH OTHER.
9. DO NOT SCALE DRAWINGS. SEE ARCHITECTURAL DRAWINGS FOR EXACT LOCATIONS OF DOORS, WINDOWS, WALLS, FIXTURES, ETC.
10. ALL WATER MAINS AND PIPING NOT SHOWN FOR CLARITY, ALL LOCATIONS FIELD VERIFIED.
11. DOMESTIC HOT AND COLD WATER PIPING AND FITTINGS UNDER SLAB SHALL BE ASTM B88 COPPER WATER TUBE, TYPE K, SOFT ANNEALED. NO JOINTS SHALL BE ALLOWED UNDER THE SLAB.
12. DOMESTIC WATER PIPING AND FITTINGS ABOVE THE SLAB SHALL BE ASTM B88 COPPER WATERTUBE, TYPE L. HARD DRAWN WITH COPPER PRESSURE TYPE FITTINGS, ANSI B16.22. THE JOINTS SHALL BE SOLDERED TYPE USING ASTM B32, ALLOY GRADE 95A (95-5) SOLDER.
13. SOIL, WASTE, VENT PIPING AND FITTINGS ABOVE THE SLAB SHALL BE SERVICE WEIGHT CAST IRON PIPE WITH BELL AND SPIGOT ENDS AND ONE PIECE NEOPRENE INSERT TYPE GASKET. USE PVC SCHEDULE 40 OR ABS DWV PIPES AND FITTINGS WHERE PERMITTED BY CODE.
14. ALL WATER PIPING AND FITTINGS ABOVE THE FLOOR SHALL BE INSULATED WITH 1/2" THICK FIBERGLASS INSULATION AND JACKET.
15. ALL VENTS THROUGH ROOF (VTR) SHALL BE LOCATED A MINIMUM OF 10'-0" FROM ANY MECHANICAL OR NATURAL AIR INTAKE.

**PLUMBING ABBREVIATIONS**

- LAV LAVATORY
- WC WATER CLOSET
- WASH WASHING MACHINE
- WH WATER HEATER
- SINK SINK
- FD FLOOR DRAIN

**LEGEND**

SYMBOL	DESCRIPTION
— s — s —	SANITARY SEWER
— v — v —	VENT PIPE
— CO	LINE CLEAN OUT

**DAMMON ENGINEERING, INC.**  
 LOUISIANA & MISSISSIPPI  
 Chief Engineer: Brian Mitchell, PE  
 554 Old Spanish Trail  
 Slidell, LA 70688  
 www.dammonengineering.com  
 info@dammonengineering.com  
 PH: 985.649.8832

REVISIONS	DATE
#	DESCRIPTION

SEAL:

**NEW RESIDENTIAL**  
**CRAIG BERGERON**  
 6410 HUKO COURT  
 DUMONDHEAD, MS 39625  
 JOB No: 2021 DATE: 02-25-2021  
 DRAWN BY: RLD CHECKED BY: BAM

SHEET TITLE:  
**PLUMBING FLOOR PLAN AND RISER**  
 DRAWING NUMBER:  
**P101**  
 SHEET No: 8 of 10



