

SHEET INDEX	
SHEET #	SHEET TITLE
C100	SITE PLAN
A101	FLOOR PLAN
A102	EXTERIOR ELEVATIONS
A103	EXTERIOR ELEVATIONS
E101	MECHANICAL AND ELECTRICAL PLANS

**PROJECT HUGH HERRON
RESIDENCE**

EXISTING SQUARE FEET - 2945
ADDITIONAL SQUARE FEET - 750
TOTAL SQUARE FEET - 3,695

SURVEY LEGAL

SURVEY OF LOT 17
SCALE: B
REGULATORY ESTIMATES SUBDIVISION
ST. BERNARD PARISH
LOUISIANA

PLANNING

ZONED - RESIDENTIAL

BUILDING ELEVATION


BASE FLOOD ELEVATION = 15'-6"
FINISHED FLOOR ELEVATION = 17'

FLOOD ZONE

ZONE V-19'

SITE SETBACKS

FRONT SETBACK - 50'-0"
SIDE - 10'-0"/9'-0" CORNER
REAR - 20'-0" OFF LOT DEPTH WITH A MINIMUM 50'-0"

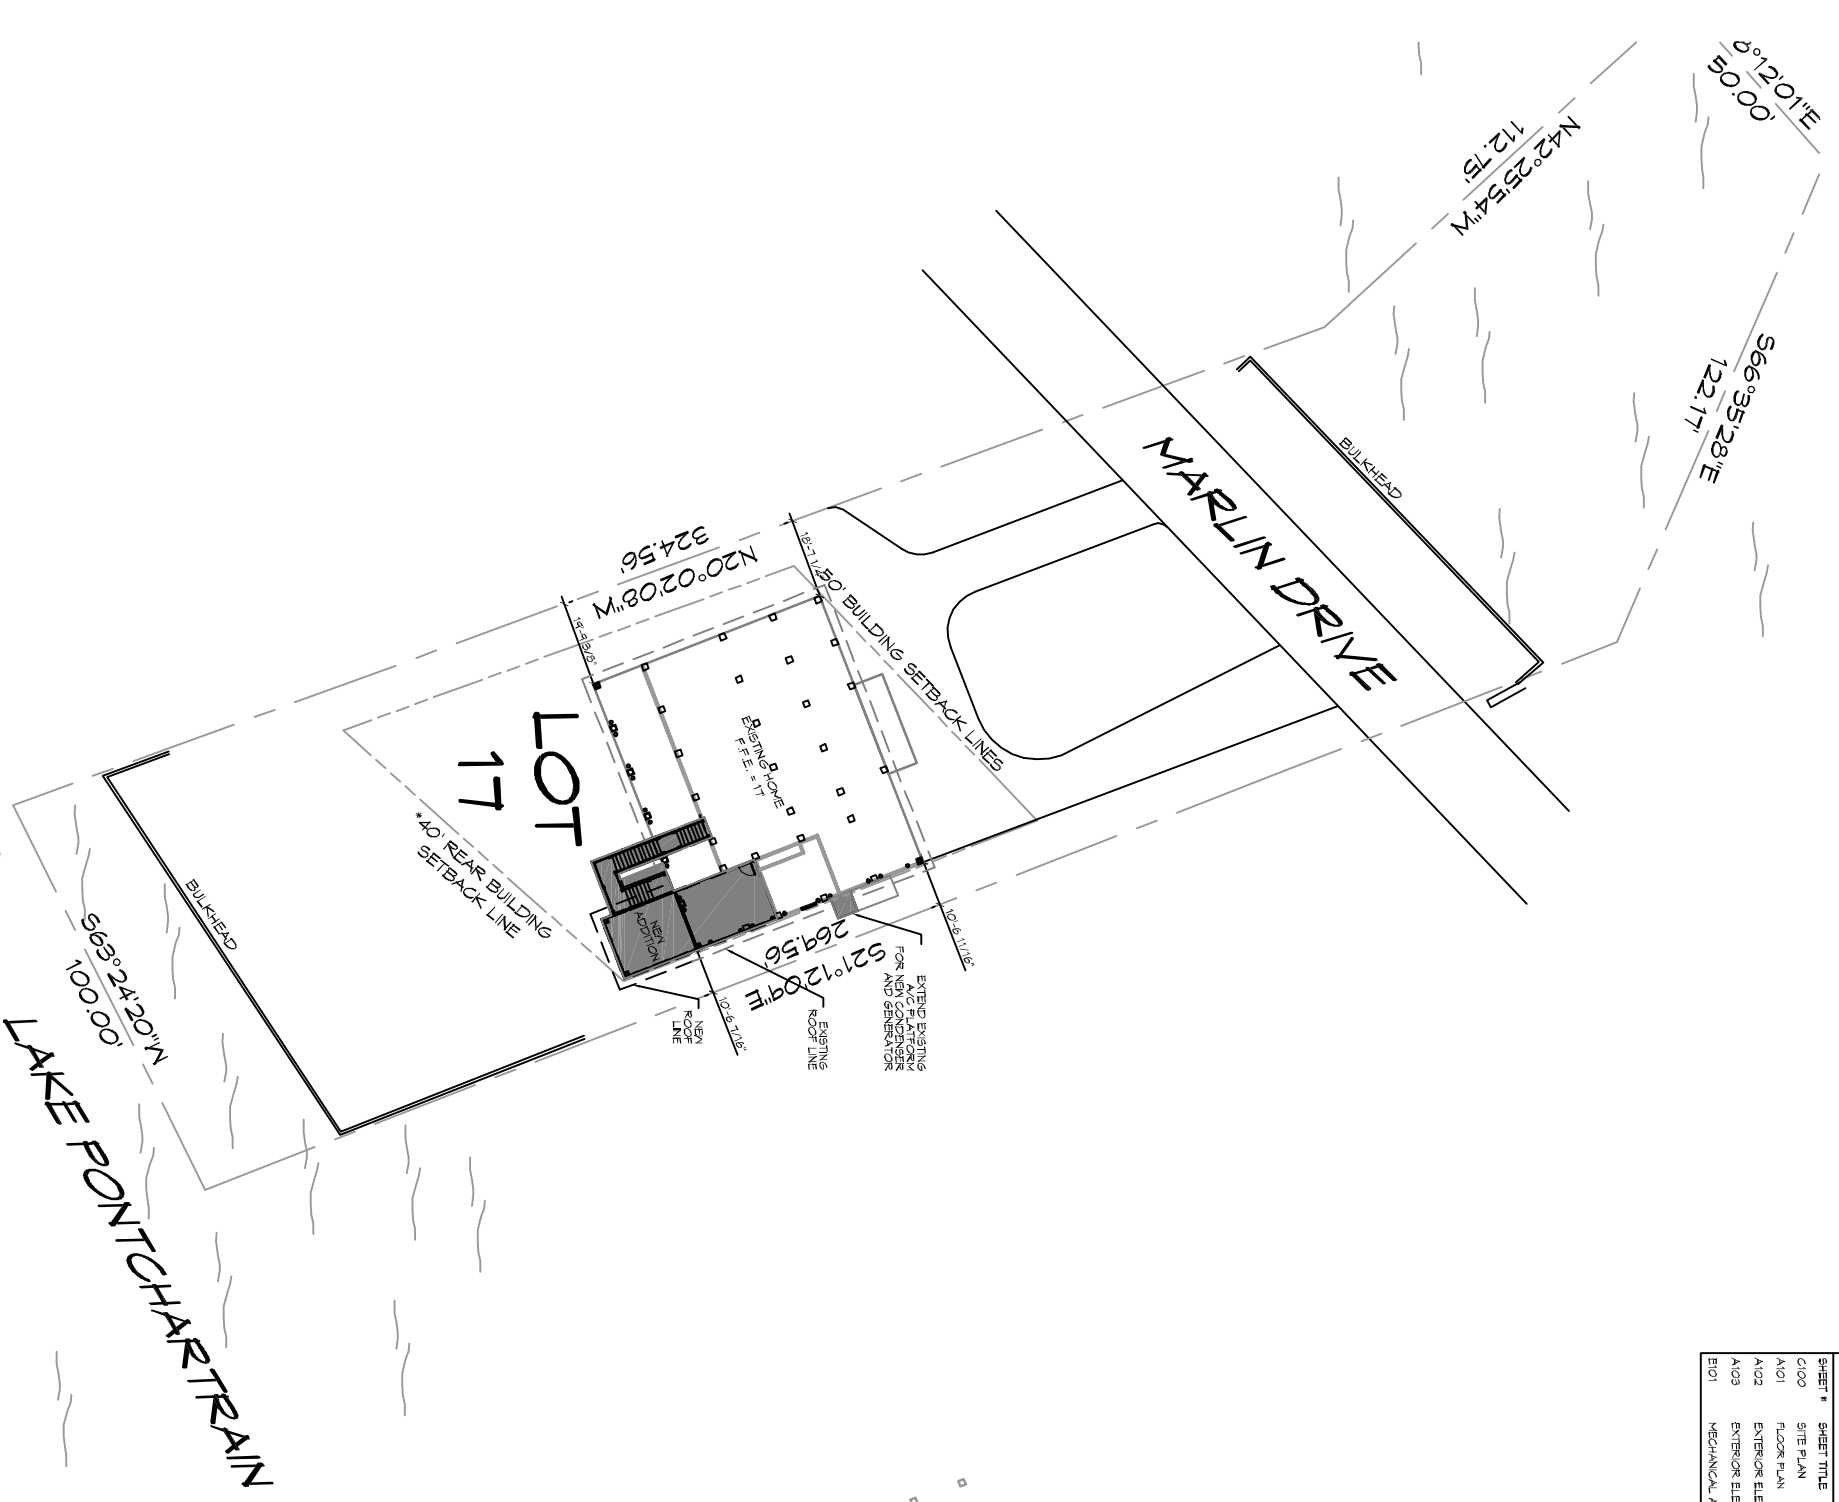

SITE PLAN
SCALE: 1"=30'-0"

Z O N I N G I M P O R T A N T

205 MARLIN DRIVE
SLIDELL LOUISIANA


JOB No: 2018 DATE: 10-01-2018

DRAWN BY: CKD/JAG/MK CHECKED BY: CKD

DAMMON ENGINEERING, INC.

554 Old Spanish Trail
Slidell, LA 70458
PH: 985.649.5832

www.dammonengineering.com
info@dammonengineering.com
Fax: 985.641.5950

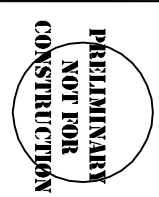

REVISIONS	
#	DESCRIPTION