




FLOOR PLAN
SCALE: 1/4" = 1'-0"

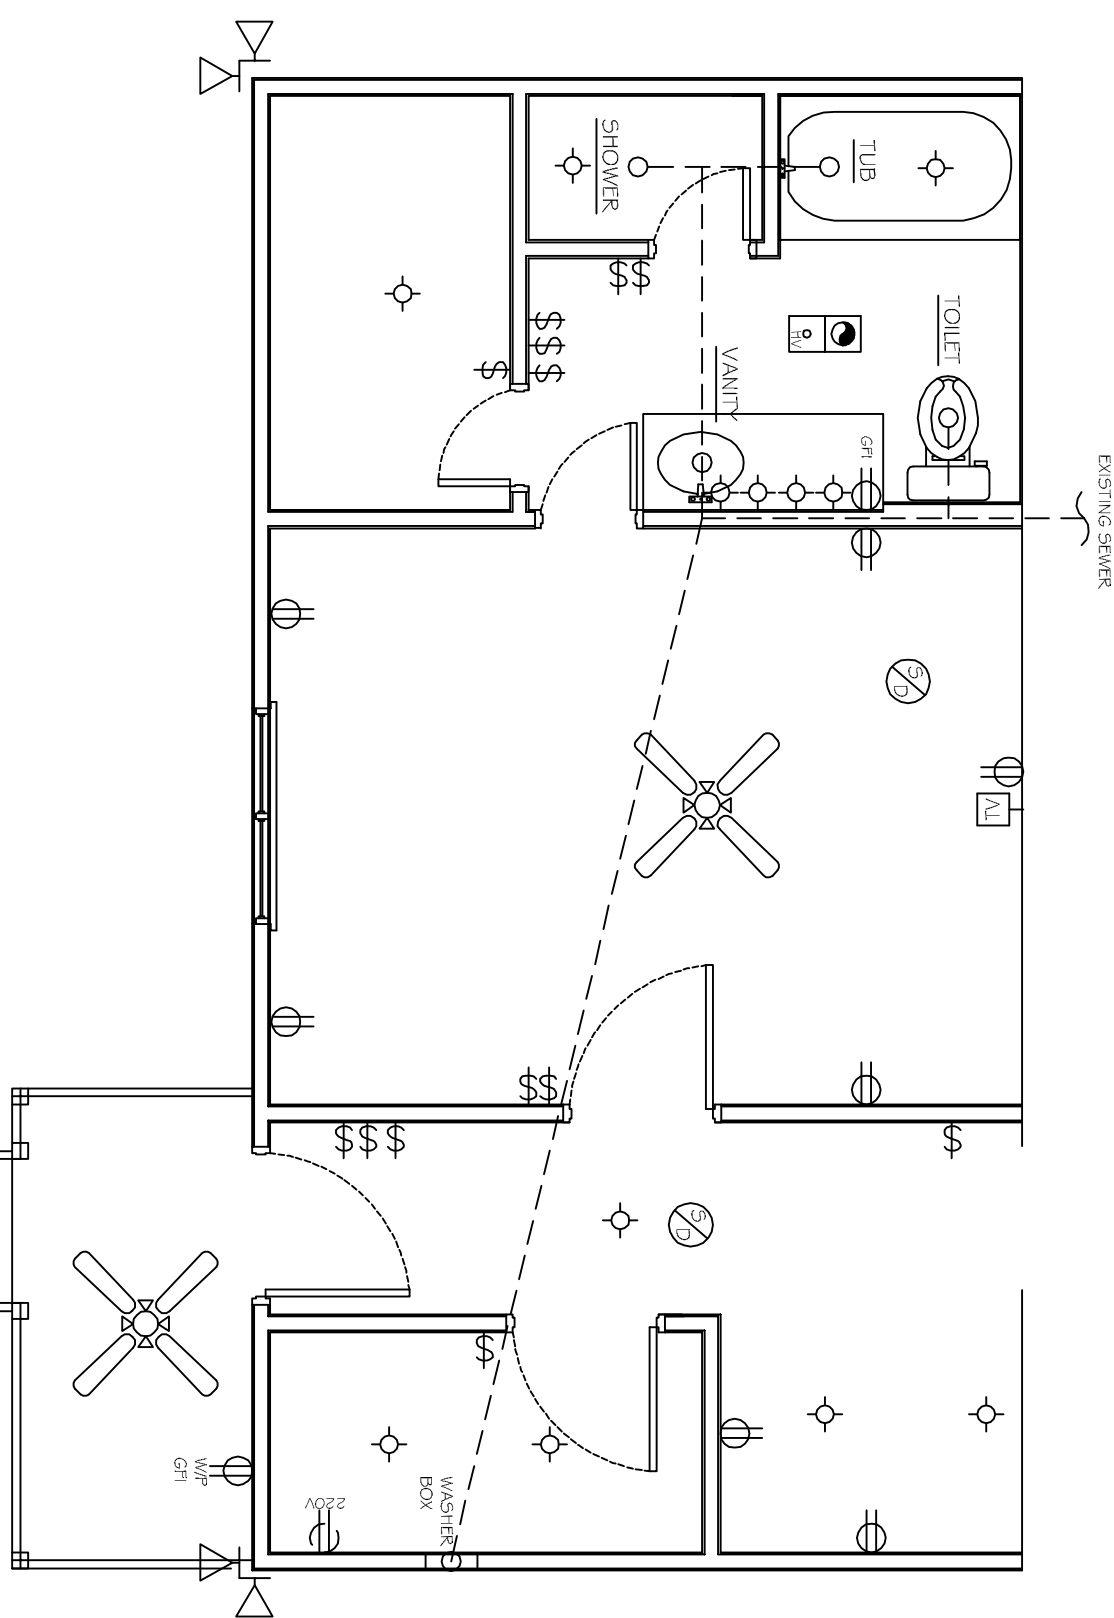


PLUMBING & ELECTRICAL PLAN
SCALE: 1/4" = 1'-0"

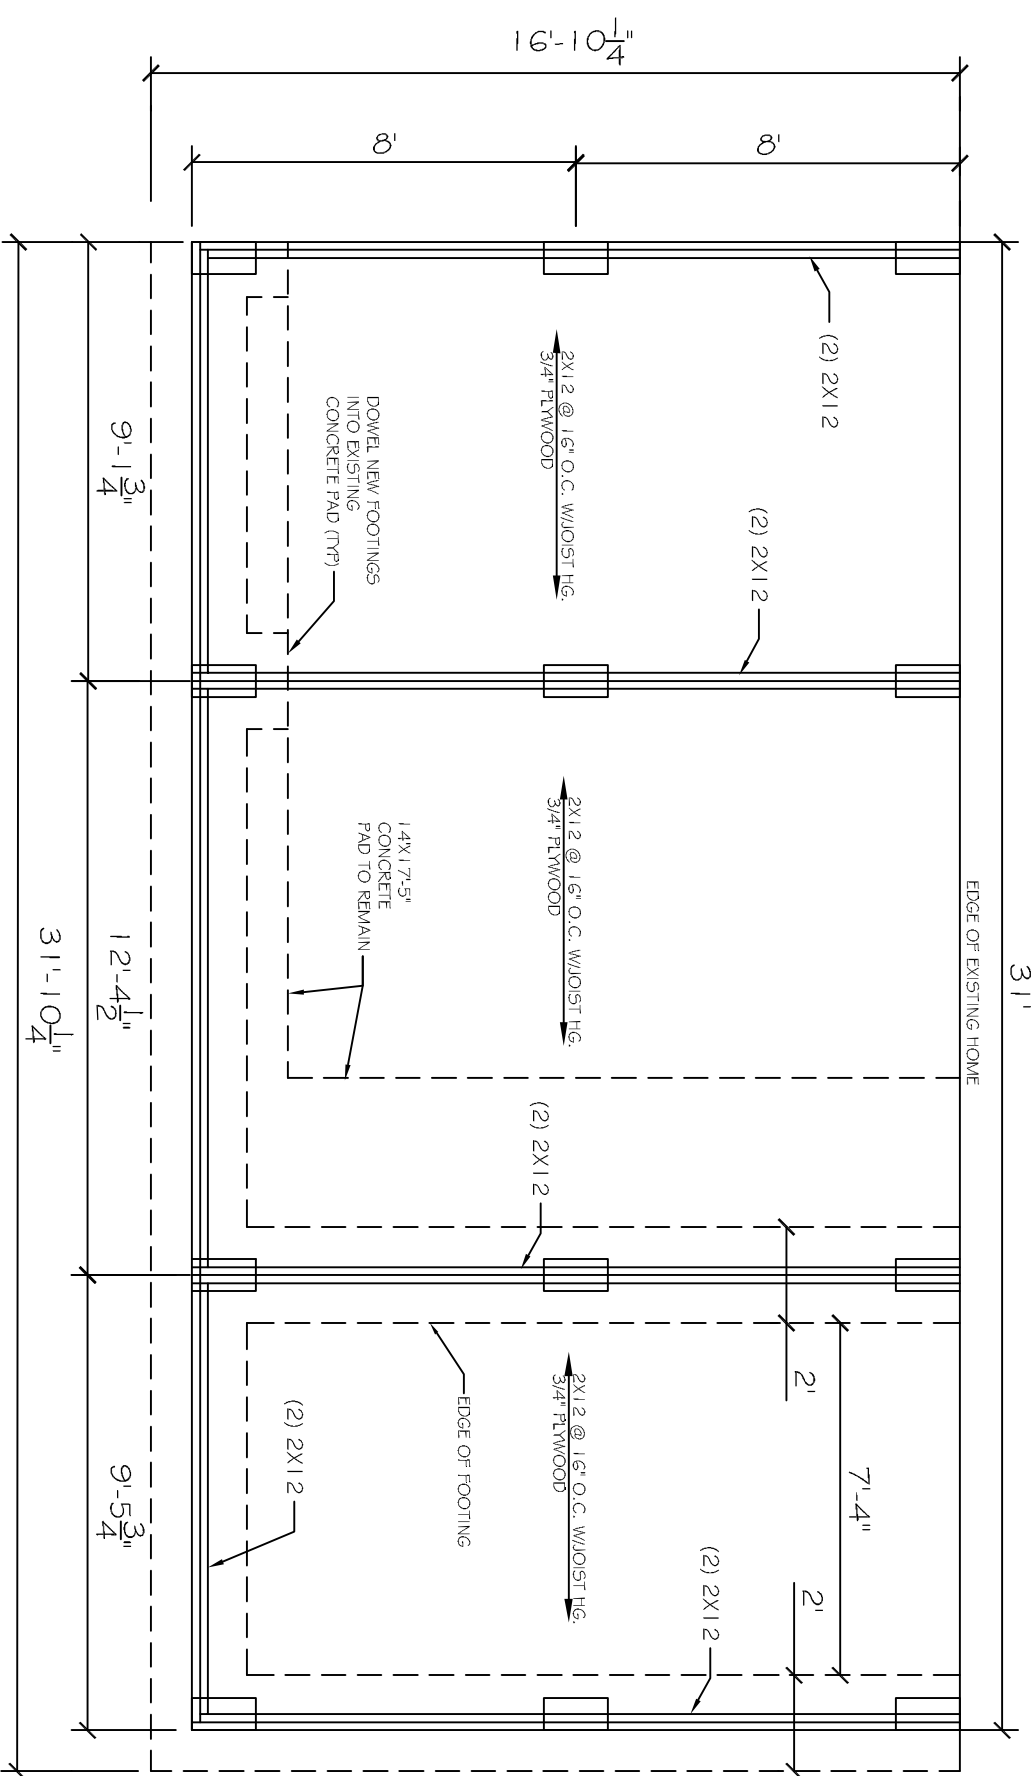


FOUNDATION PLAN
SCALE: 1/4" = 1'-0"

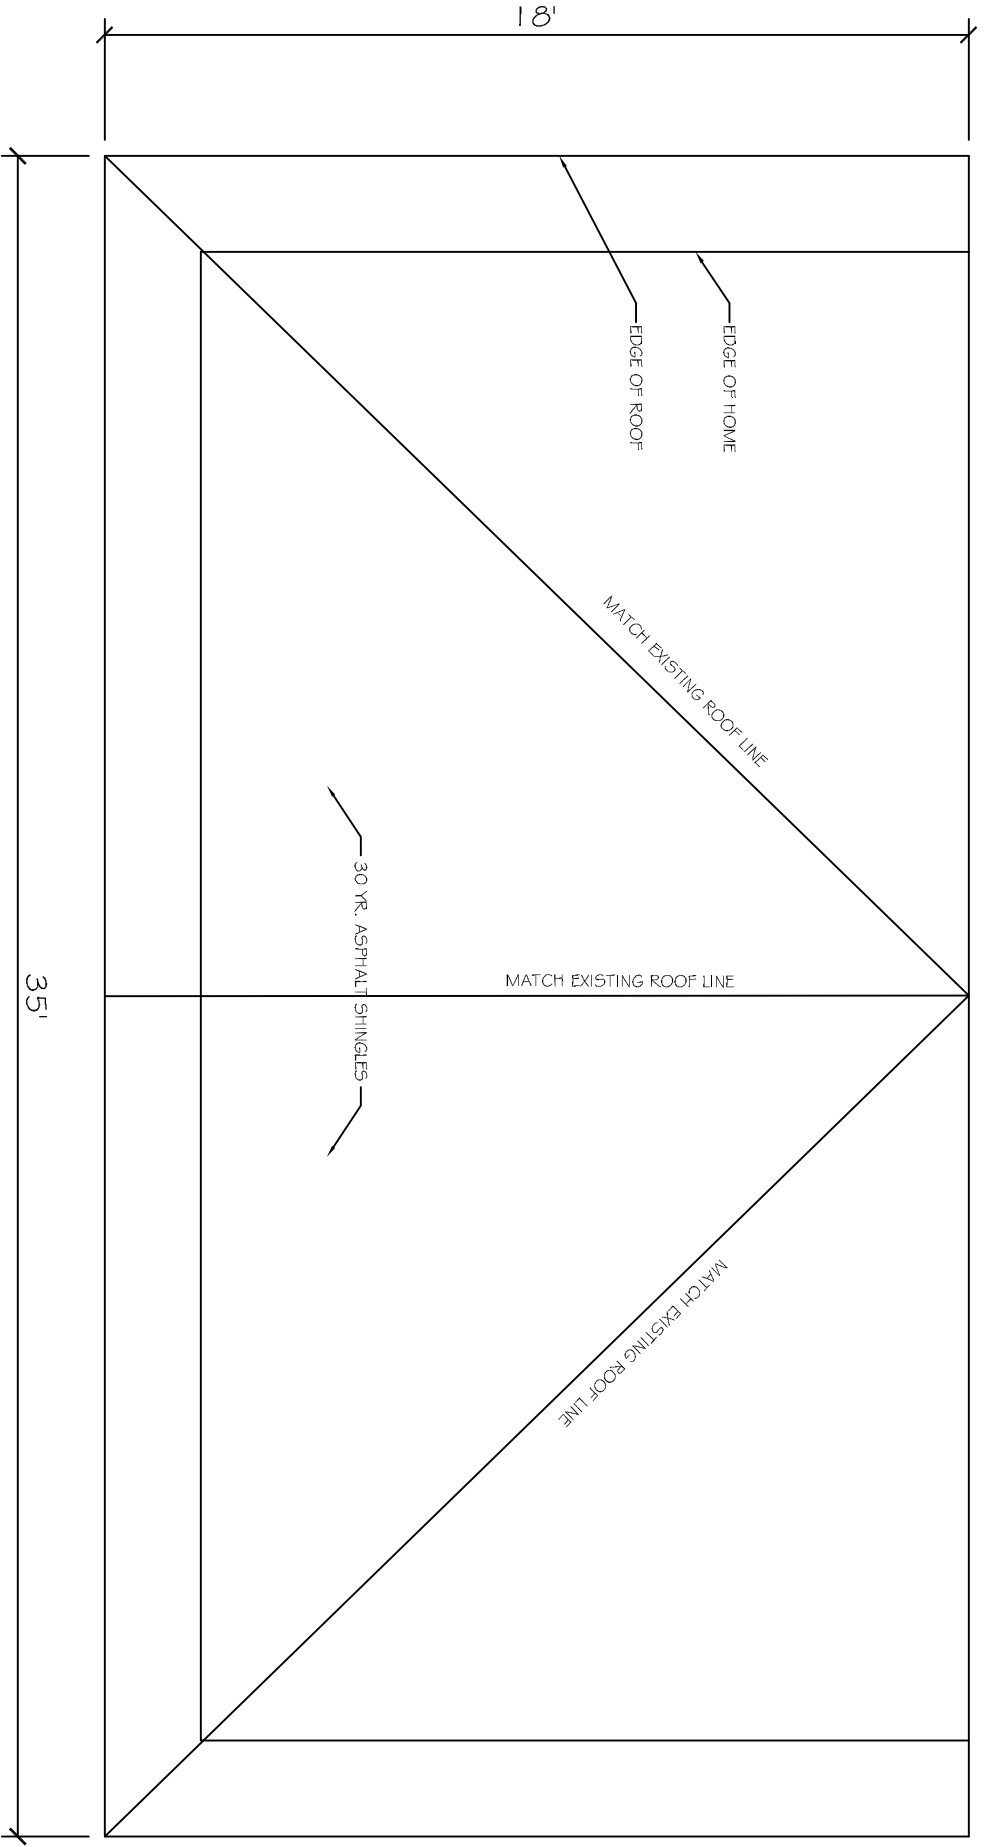

ROOF PLAN
SCALE: 1/4" = 1'-0"

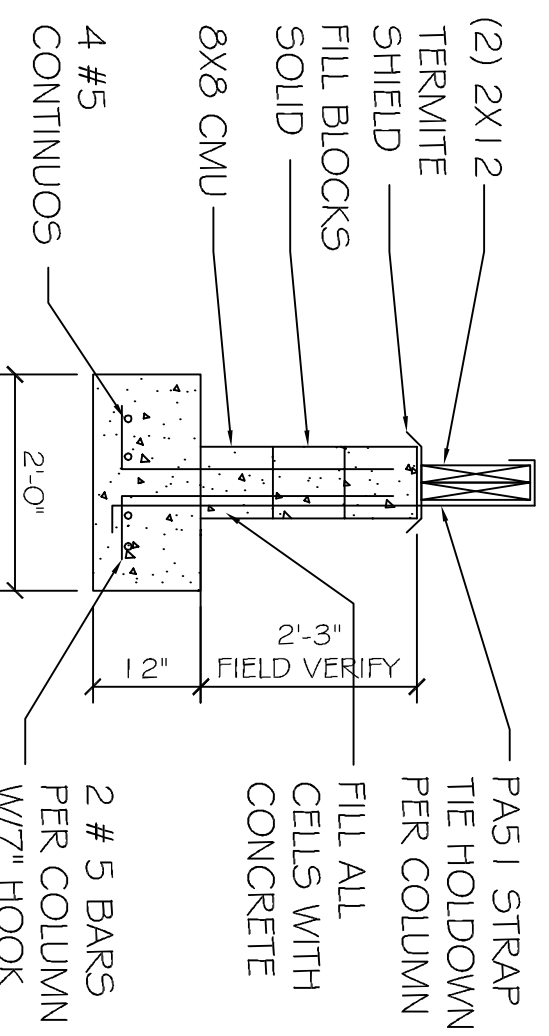


TYP. NEW FOOTING SECTION
SCALE: N.T.S.

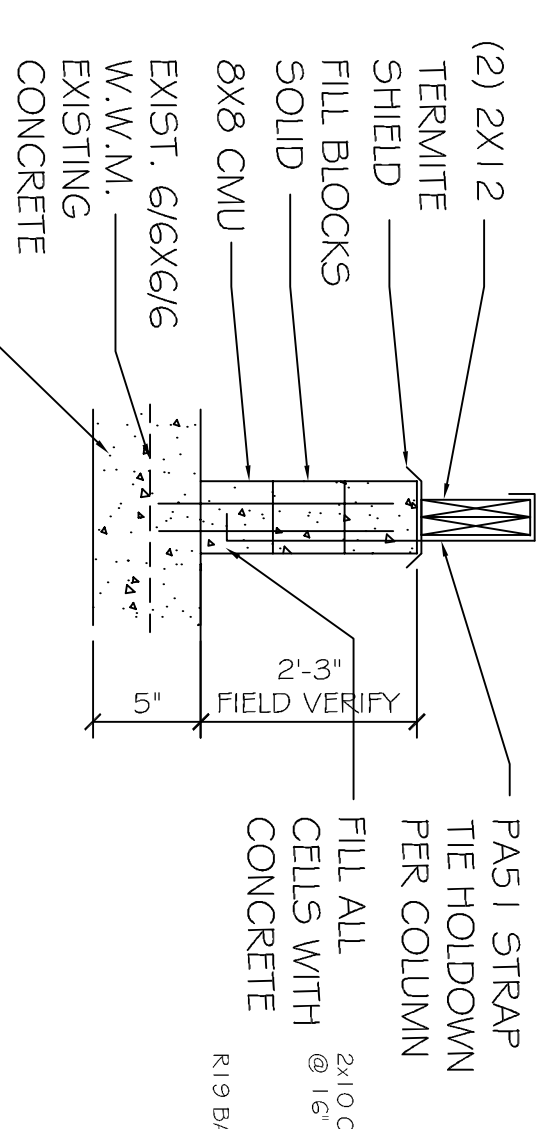

TYP. FOOTING SECTION INTO EXIST. PAD
SCALE: N.T.S.


- FOUNDATION NOTES:
1. CONTRACTOR SHALL FIELD VERIFY ALL DIMENSIONS, DEPRESSIONS PRIOR TO COMMENCING WORK.
 2. DIRT SHALL BE INSTALLED IN 6" LIFTS AND COMPACTED.
 3. TREAT SOIL BELOW SLABS FOR TERMITES.
 4. CONCRETE MIX SHALL BE 3000 PSI, MINIMUM.

- DESIGN CRITERIA:
- THE CONSTRUCTION FOR SAID RESIDENCE, WHERE BASIC DESIGN AND CONSTRUCTION DETAILS ARE PROVIDED, SHALL BE IN ACCORDANCE WITH THE 2009 INTERNATIONAL RESIDENTIAL CODE (IRC) AS WELL AS THE INTERNATIONAL RESIDENTIAL CODE (IRC) 2009 EDITION.

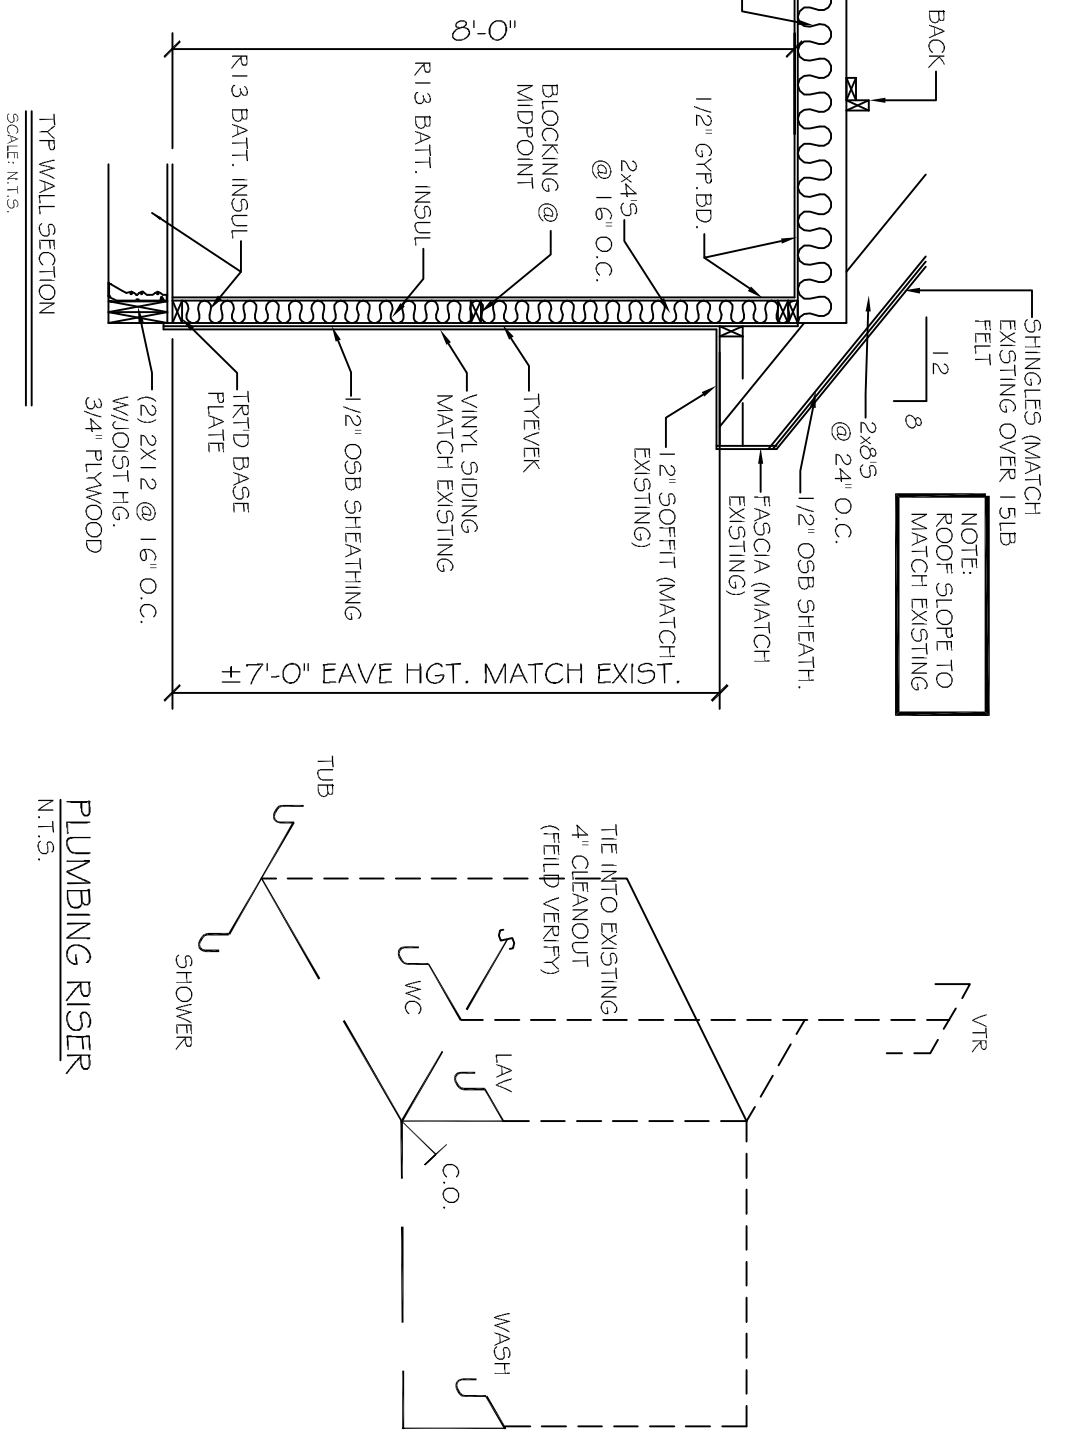

TYP. WALL SECTION
SCALE: N.T.S.

PLUMBING RISER
N.T.S.

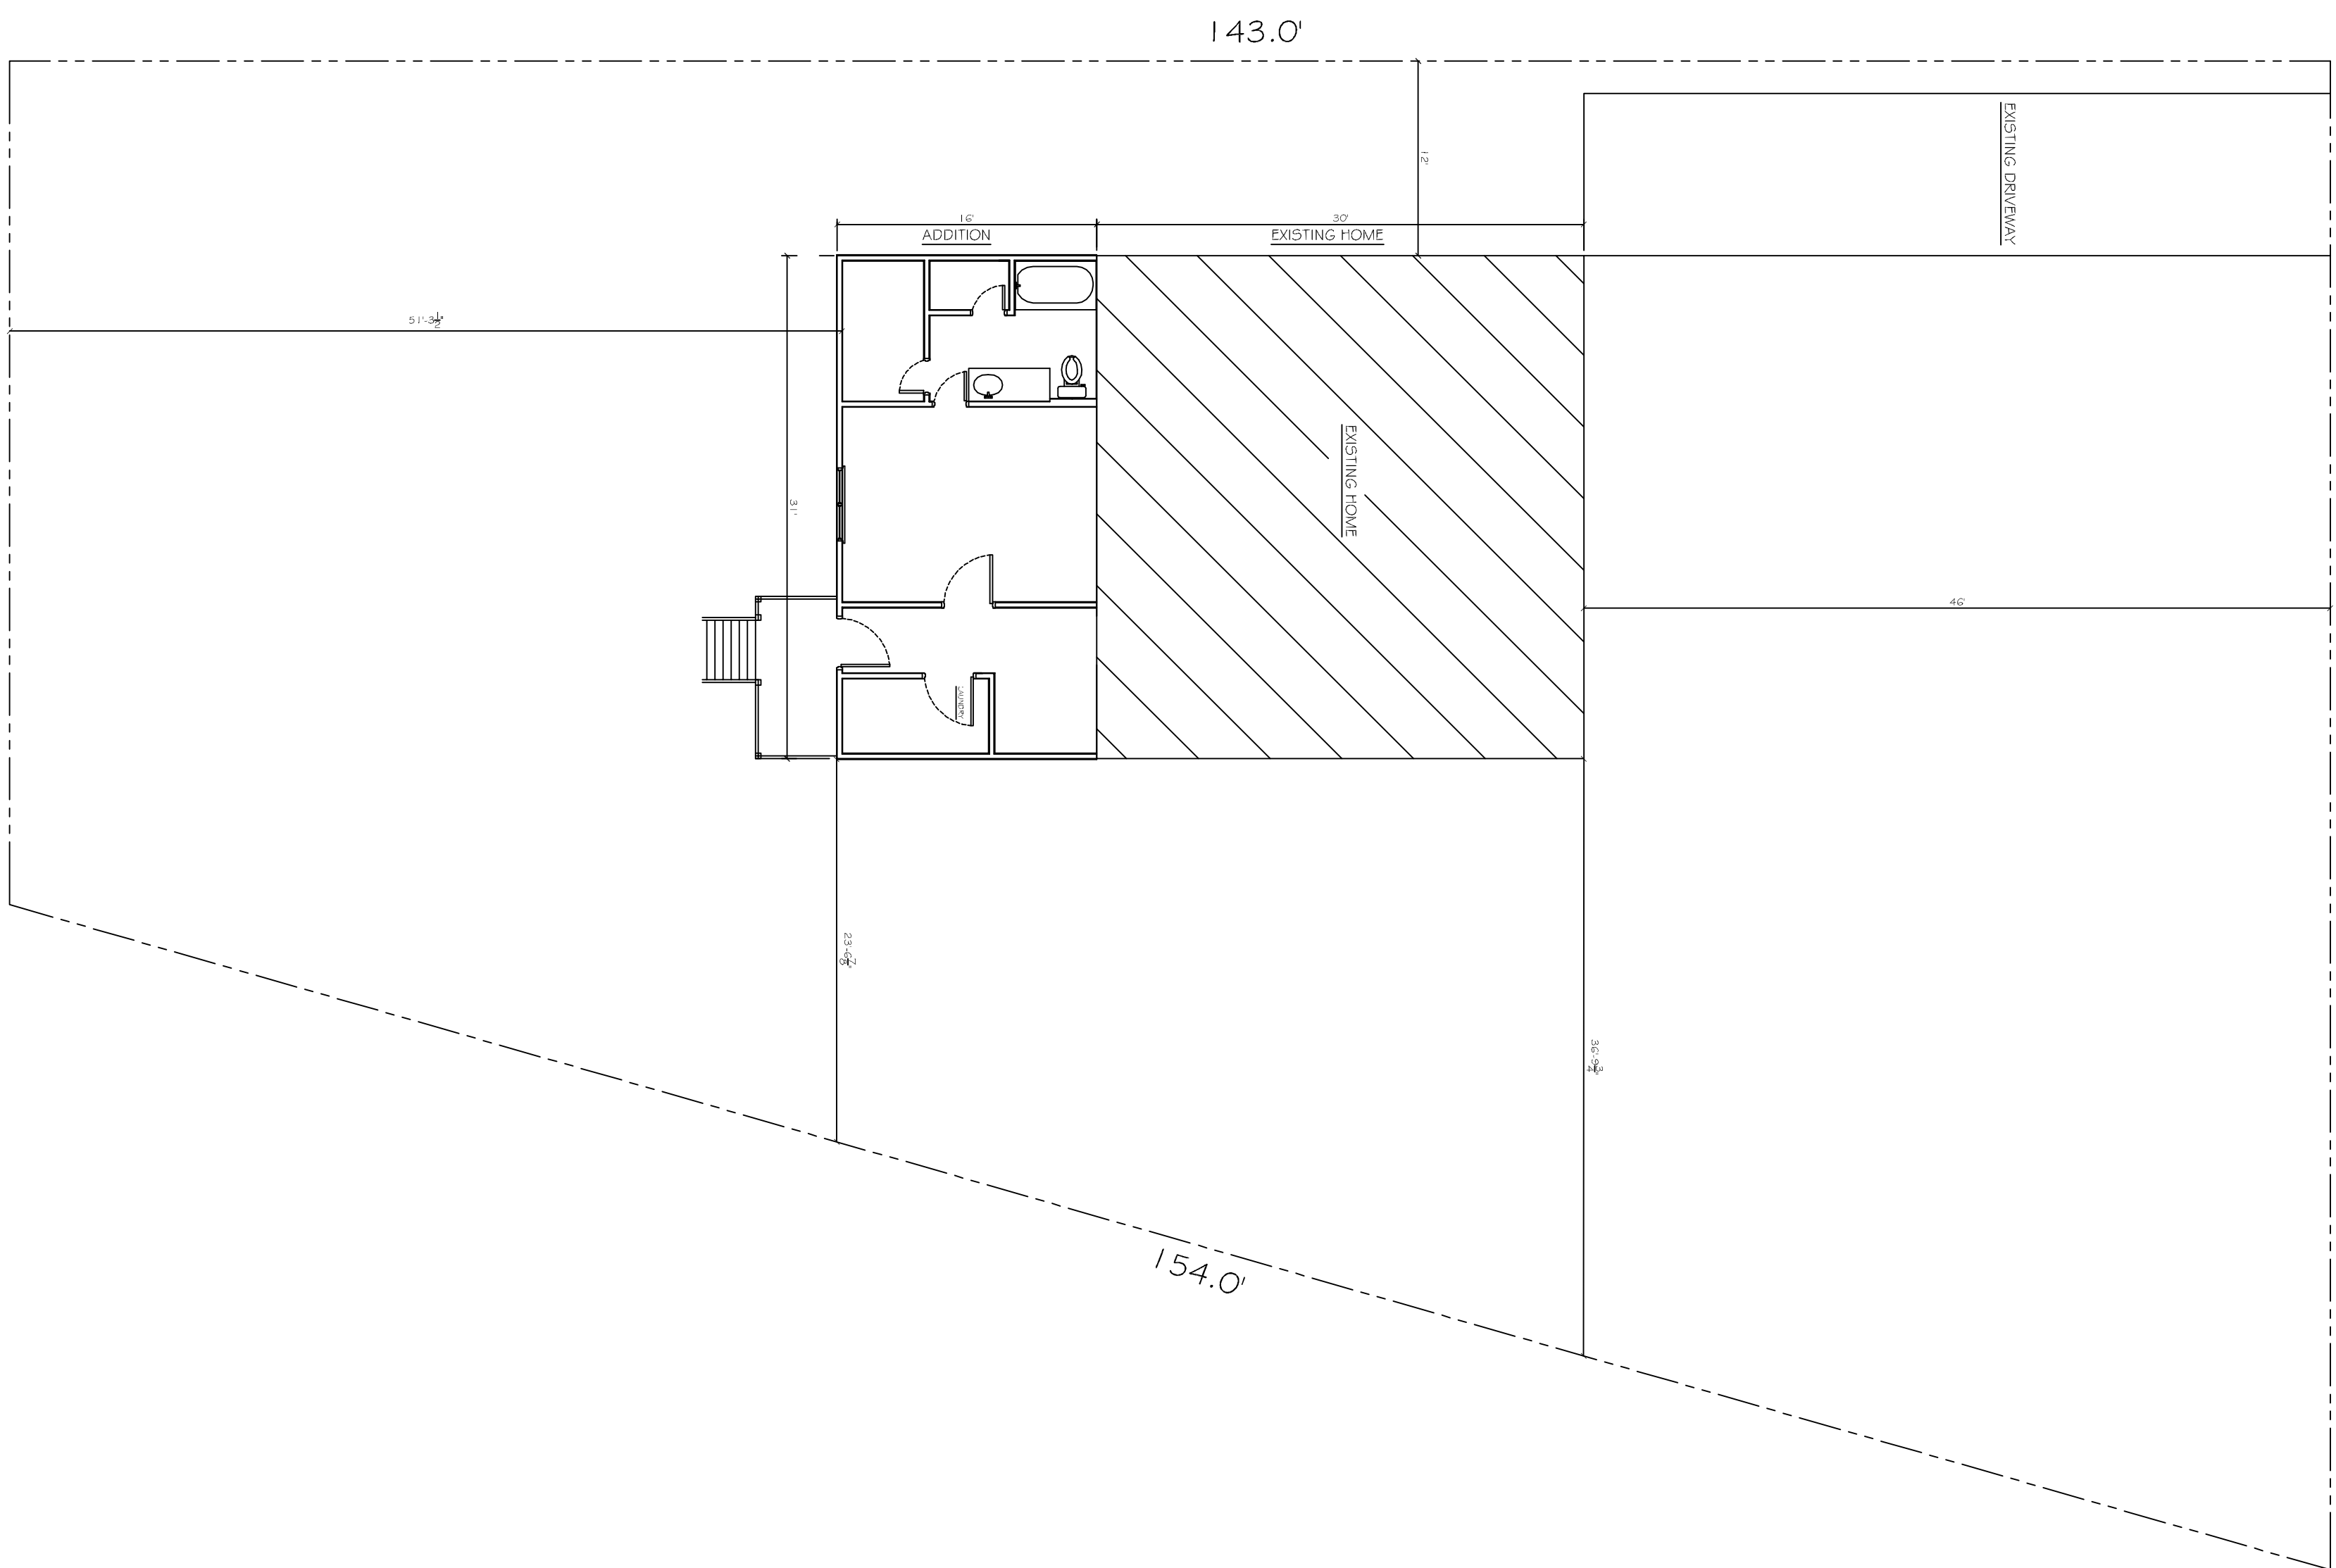

SITE PLAN
SCALE: 1" = 100'

3245 WILLIAM TELL
93.0'



DAMMON
ENGINEERING, INC.
Architects & Engineers

JOSH BEASLEY
ADDITION
3245 WILLIAM TELL ST.
SLIDELL, LA
70455

JOB No: DATE: 09-10-2013
DRAWN BY: CKD CHECKED BY: CKD

The above drawings and specifications, design and engineering requirements, hereby are and shall remain the property of Dammon Engineering, and no part thereof shall be copied, reproduced, or used in connection with any work or project other than the specific project for which they have been prepared and distributed without written consent of Dammon Engineering. Visual contact with these drawings or specifications shall constitute a contract and acceptance of these restrictions.

CHIEF ENGINEER, EMMETT DAMMON, P.E.
554 OLD SPANISH TRAIL
SLIDELL, LA 70458

dammoneengineering.com
dammoneng@bellsouth.net
PHONE: 985-649-5832
FAX: 985-641-5950

SITE/
FLOOR
PLANS

SHEET No: 01 OF 2

A-1