


	DOOR TAG
	WALL TAG
	EQUIPMENT TAG
	ELEVATION TAG

LEGEND

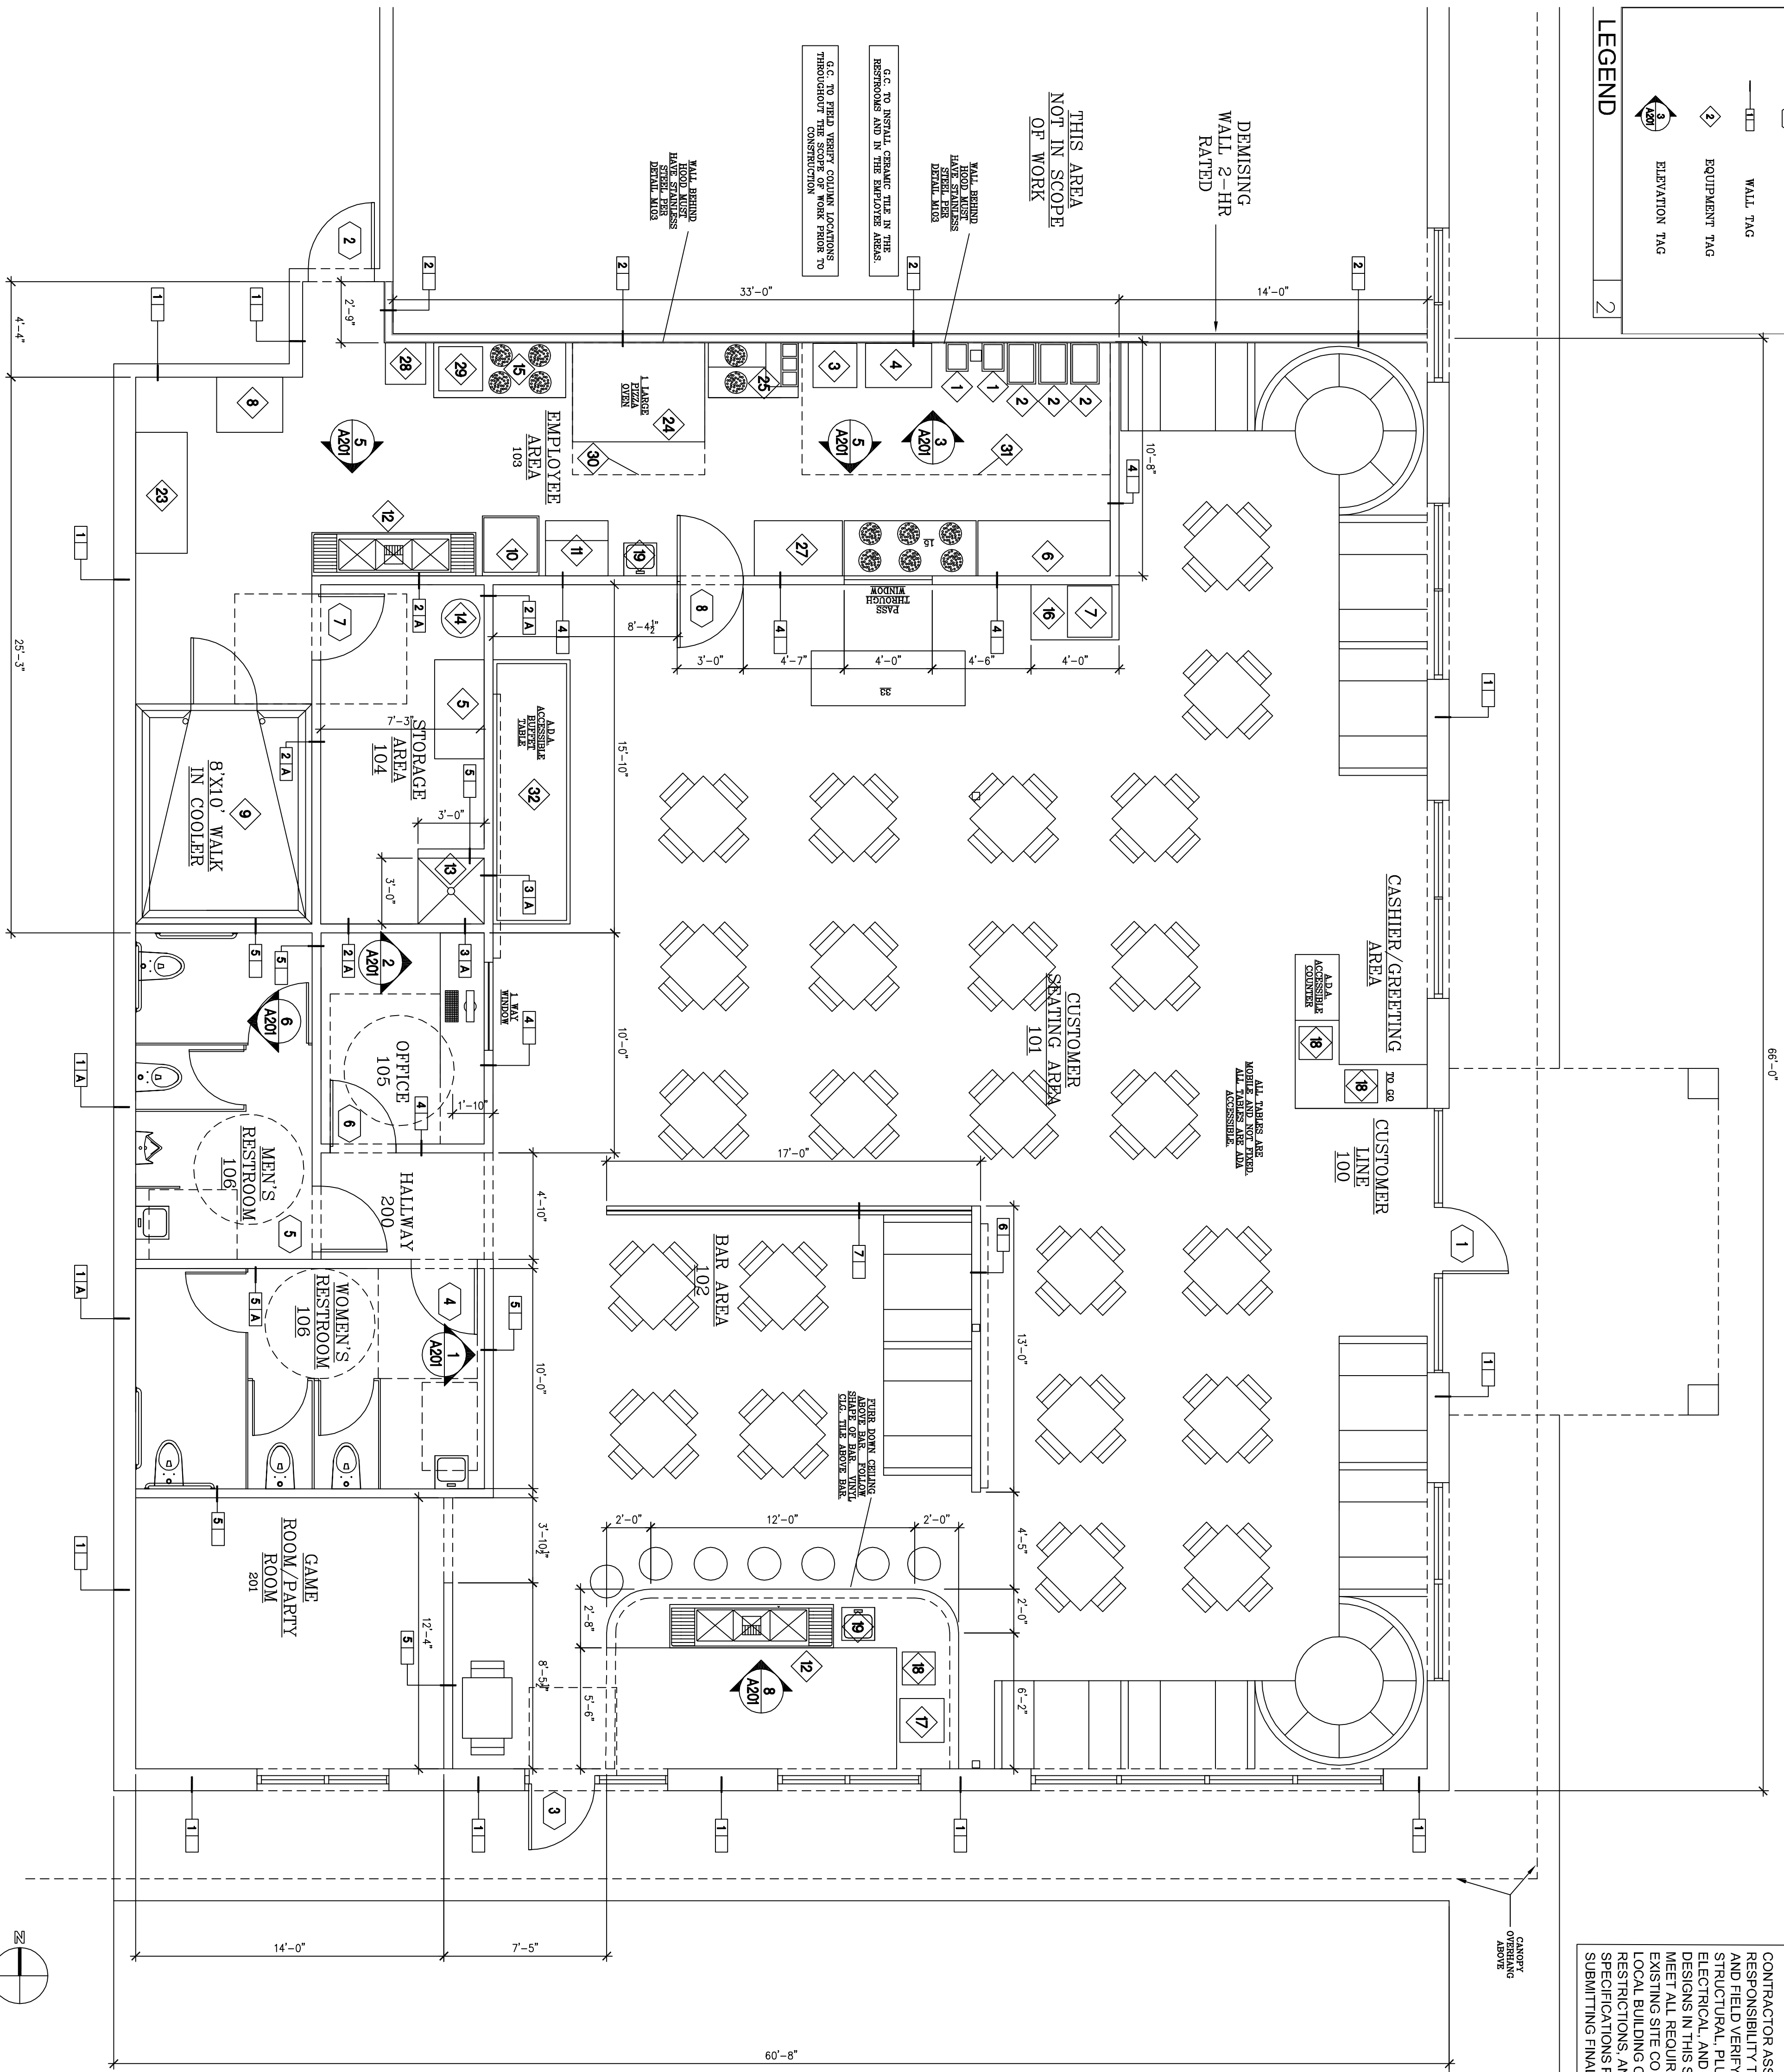

NOTE:
CONTRACTOR ASSUMES ALL RESPONSIBILITY TO OBTAIN AND VERIFY ALL ALL NECESSARY PERMITS, ELECTRICAL, AND MECHANICAL DESIGNS IN THIS SET OF DWGS. MEET ALL REQUIREMENTS PER EXISTING SITE CONDITIONS, LOCAL BUILDING CODES, DEED RESTRICTIONS, AND OWNER SPECIFICATIONS PRIOR TO SUBMITTING FINAL PRICING.

ARCHITECTURAL FLOOR PLAN

1/4"=1'-0"

3

EQUIPMENT SCHEDULE

NO.	DESCRIPTION OF ITEM	AMPS	VOLTS	BTU	Hz	REMARKS
1	16 1/2" REFRIG - 10 TONS			115,000		REFR. 2" x 4" PIPE RUN
2	22 1/2" REFR - 7.5 TONS			165,000		
3	24" BOLLERS			60,000		
4	30" SHEDDLE			60,000		
5	64" BEVERZ	6.2	115/60/1		1/2	TOTAL 300 AMPS
6	72" BEER TABLE	10.0	115/60/1		1/2	
7	BEVERAGE DISPENSER	9.0	110/115		1/3	
8	SLICER AND 30"	1.0			1/4	
9	WALK IN COOLER	12.0	208/230/0		2.0	810 EXTERIOR DIMENSIONS
10	DISHWASHER	7.3	110		1.0	UNDER COUNTER INSTALLMENT TO SINK 1/2"
11	ICE MACHINE	24.8	110			BUS ARE 15" W. X 15" L X 12" D W/ROUNDED EDGES-SLAINNESS STEEL
12	3 COMPARTMENT SINK					SIZE 36" X 36"
13	MOP SINK					INSTALL ON FLOOR
14	WATER HEATER	208			4.5 KW	SIZE 22" X 30"
15	WORK TABLE					SIZE 30" X 48"
16	BEVERAGE STATION					INSTALL BEHIND SERVICE BAR AND 2" AT OPER. COUNTER
17	BEVERAGE COOLER	9.0	115/60/1			AT KITCHEN
18	CASH REGISTER		110/115			
19	HAND SINK					
20	4 TOP DINING TABLE					SIZE 48" X 30"
21	2 TOP DINING TABLE					SIZE 48" X 30"
22	MARGARITA MACHINE					
23	22" X 66" TABLE					
24	01 PIZZA OVEN	14	110/115	80,000		SIZE 48" X 30"
25	PIZZA MAKE TABLE	10	110			SIZE 48" X 30"
26	CUT PACKAGE					SIZE 48" X 30"
27	PIZZA TABLE					SIZE 48" X 30"
28	DOUGH MOKER	14	220			
29	DOUGH ROLLER	14	110			SITS ON #18
30	6" HEAT HOOD					INTERLOCK W/ 2P-1
31	14" VENT HOOD					INTERLOCK W/ 2P-1
32	BURRER TABLE	6.2	115/60/1		1/2	12'-0" X 42" DEEP BURRER TABLE
33	PIZZA TABLE					SIZE 64" X 30"

GENERAL NOTES:

- INSULATION AND INSULATION ASSEMBLIES SHALL MEET THE REQUIREMENTS OF SECTION 719, INTERNATIONAL BUILDING CODE, 2003.
 - CONCEALED INSULATION SHALL HAVE A FLAME SPREAD OF NOT MORE THAN 25 AND A SMOKE DEVELOPED INDEX OF NOT MORE THAN 450.
 - FACING SHALL COMPLY WITH IBC 719.2.1.
 - DIMENSIONS ARE TO CENTER LINE OR FACE OF STUDS, CENTER LINES OF COLUMNS OR FACE OF VINYL.
- CONTRACTOR TO VERIFY ALL SITE CONDITIONS AND ALL DIMENSIONS PRIOR TO CONSTRUCTION.
- MATERIALS SHALL BE NEW AND U.L. LISTED.
- NO WORK SHALL BE CONCEALED UNTIL APPROVED BY LOCAL INSPECTORS.
- CONSTRUCTION SHALL COMPLY WITH ALL CITY, STATE AND LOCAL CODES.
- CONTRACTOR TO GUARANTEE WORK FOR ONE YEAR.
- CONTRACTOR SHALL FURNISH WATER AND POWER FROM EXISTING SOURCES.
- PAINT GRADE TO BE SHERWIN WILLIAMS OR EQUIVALENT. ALL WORK TO RECEIVE 2 COATS.
- PROVIDE CLEANUP ON A REGULAR BASIS. NO TRASH STORED IN BUILDING.
- ALL BATT INSULATION SHALL HAVE A CLASS "A" (0-25) FLAME SPREAD IN COMPLIANCE WITH APPLICABLE CODE.
- USE 6" STUDS AT ALL PLUMBING WALLS.
- PROVIDE GAL. METAL PAN WITH DRAIN AT WATER HEATER LOCATION.
- LOCKS ON DOORS IN MEANS OF EGRESS SHALL NOT REQUIRE THE USE OF A KEY (INTERIOR SIDE), SPECIAL DEVICE OR SPECIAL KNOWLEDGE TO OPEN IN THE DIRECTION OF EGRESS. ALL DOORS SHALL HAVE LEVER TYPE HANDLES.
- INTERIOR WALLS AND CEILINGS SHALL HAVE A FLAME SPREAD OF 0-75 AND A SMOKE DEVELOPMENT RATING OF 0-450.
- ALL WORK SHALL COMPLY WITH THE LATEST EDITION OF ALL LOCAL STATE AND NATIONAL CODES THAT COVER THE SECTION OF WORK BEING PERFORMED.
- PROVIDE PORTABLE FIRE EXTINGUISHERS IN ACCORDANCE WITH NFPA 10. SEE APPENDIX "E" OF NFPA 10 FOR DISTRIBUTION OF EXTINGUISHERS.
- ALL FIRE PARTITIONS SHALL EXTEND TIGHT TO ROOF SHEATHING & SEALED WITH APPROVED FIRE CAULK. CONTRACTOR TO VERIFY.
- ALL ELECTRICAL, MECHANICAL & PLUMBING PENETRATING FIRE PARTITIONS SHALL BE FIRE CAULKED. (PENETRATIONS THROUGH RATED CONSTRUCTION SHALL BE SEALED WITH A MATERIAL CAPABLE OF PREVENTING THE PASSAGE OF FLAMES AND HOT GASES WHEN TESTED IN ACCORDANCE WITH ASTM-E814.)

GENERAL NOTES

1

FLOOR PLAN/EQUIP. SCHED.

WINGS-PIZZA-N-THINGS
550 GAUSE BLVD. SUITE A
SLIDELL, LA 70458

WINGS-PIZZA-N-THINGS

DAMMON ENGINEERING, INC.

1095 FLORIDA AVENUE 985-649-5832 SLIDELL, LA. 70458
DAMMONENGINEERING.COM

REVISION 12-8-06

SCALE:AS NOTED

SQUARE FT.:3,960

JOB NO. 1821

DATE: 11/3/06

SHEET 6

A110

OF 16