


**4 ENLARGED FLOOR PLAN**  
SCALE: 1/4" = 1'-0"  
ENTRY, WOMEN'S TOILET & IT CLOSET


### FINISH SCHEDULE

ROOM	RM #	FLOOR	BASE	WALLS				CEILING	NOTES
				NORTH	EAST	SOUTH	WEST		
ENTRY	101	POLISHED CONC	4" RUBBER	5/8" G&B	5/8" G&B	5/8" G&B	5/8" G&B	5/8" G&B	* LEVEL 3 - SEMI POLISHED
DAY ROOM	102	POLISHED CONC	4" RUBBER	5/8" G&B	5/8" G&B	5/8" G&B	5/8" G&B	5/8" G&B	* LEVEL 3 - SEMI POLISHED
CAPTAIN	103	POLISHED CONC	4" RUBBER	5/8" G&B	5/8" G&B	5/8" G&B	5/8" G&B	5/8" G&B	* LEVEL 3 - SEMI POLISHED
WOMENS TOILET	104	TILE	TILE	5/8" MR G&B	5/8" MR G&B	5/8" MR G&B	5/8" MR G&B	5/8" MR G&B	
IT CLOSET	105	POLISHED CONC	4" RUBBER	5/8" G&B	5/8" G&B	5/8" G&B	5/8" G&B	5/8" G&B	* LEVEL 3 - SEMI POLISHED
HALL	106	POLISHED CONC	4" RUBBER	5/8" G&B	5/8" G&B	5/8" G&B	5/8" G&B	5/8" G&B	* LEVEL 3 - SEMI POLISHED
CAPTAIN	107	POLISHED CONC	4" RUBBER	5/8" G&B	5/8" G&B	5/8" G&B	5/8" G&B	5/8" G&B	* LEVEL 3 - SEMI POLISHED
KITCHEN	108	POLISHED CONC	4" RUBBER	5/8" G&B	5/8" G&B	5/8" G&B	5/8" G&B	5/8" G&B	* LEVEL 3 - SEMI POLISHED
DINING ROOM	109	POLISHED CONC	4" RUBBER	5/8" G&B	5/8" G&B	5/8" G&B	5/8" G&B	5/8" G&B	* LEVEL 3 - SEMI POLISHED
PANTRY	110	POLISHED CONC	4" RUBBER	5/8" G&B	5/8" G&B	5/8" G&B	5/8" G&B	5/8" G&B	* LEVEL 3 - SEMI POLISHED
PANTRY	111	POLISHED CONC	4" RUBBER	5/8" G&B	5/8" G&B	5/8" G&B	5/8" G&B	5/8" G&B	* LEVEL 3 - SEMI POLISHED
PANTRY	112	POLISHED CONC	4" RUBBER	5/8" G&B	5/8" G&B	5/8" G&B	5/8" G&B	5/8" G&B	* LEVEL 3 - SEMI POLISHED
BUNK ROOM	113	POLISHED CONC	4" RUBBER	5/8" G&B	5/8" G&B	5/8" G&B	5/8" G&B	5/8" G&B	* LEVEL 3 - SEMI POLISHED
MENS TOILET	114	TILE	TILE	5/8" MR G&B	5/8" MR G&B	5/8" MR G&B	5/8" MR G&B	5/8" MR G&B	
CLOSET	115	TILE	TILE	5/8" MR G&B	5/8" MR G&B	5/8" MR G&B	5/8" MR G&B	5/8" MR G&B	
MENS SHOWER	116	TILE	TILE	5/8" MR G&B	5/8" MR G&B	5/8" MR G&B	5/8" MR G&B	5/8" MR G&B	
APPARATUS BAYS	117	POLISHED CONC	4" CEMENTITIOUS	MTL LINER PANEL	MTL LINER PANEL	MTL LINER PANEL	MTL LINER PANEL	MTL LINER PANEL	* LEVEL 2 - HONED
UTILITY ROOM	118	POLISHED CONC	4" RUBBER	5/8" MR G&B	5/8" MR G&B	5/8" MR G&B	5/8" MR G&B	5/8" MR G&B	* LEVEL 2 - HONED
RESTROOM	119	POLISHED CONC	TILE	5/8" MR G&B	5/8" MR G&B	5/8" MR G&B	5/8" MR G&B	5/8" MR G&B	* LEVEL 2 - HONED
STORAGE 1	120	SEALED CONC	4" RUBBER	5/8" MR G&B	5/8" MR G&B	5/8" MR G&B	5/8" MR G&B	5/8" MR G&B	
MAINTENANCE BAY	121	POLISHED CONC	4" CEMENTITIOUS	MTL LINER PANEL	MTL LINER PANEL	MTL LINER PANEL	MTL LINER PANEL	MTL LINER PANEL	* LEVEL 2 - HONED
MECH/ELEC	122	SEALED CONC	4" RUBBER	5/8" MR G&B	5/8" MR G&B	5/8" MR G&B	5/8" MR G&B	5/8" MR G&B	
GEAR ROOM	123	SEALED CONC	4" RUBBER	5/8" MR G&B	5/8" MR G&B	5/8" MR G&B	5/8" MR G&B	5/8" MR G&B	
STORAGE 2	124	SEALED CONC	4" RUBBER	5/8" MR G&B	5/8" MR G&B	5/8" MR G&B	5/8" MR G&B	5/8" MR G&B	


NOTE \* - POLISHED CONCRETE FINISH LEVELS BASED ON GUIDELINES ESTABLISHED BY THE CONCRETE POLISHING ASSOCIATION OF AMERICA.

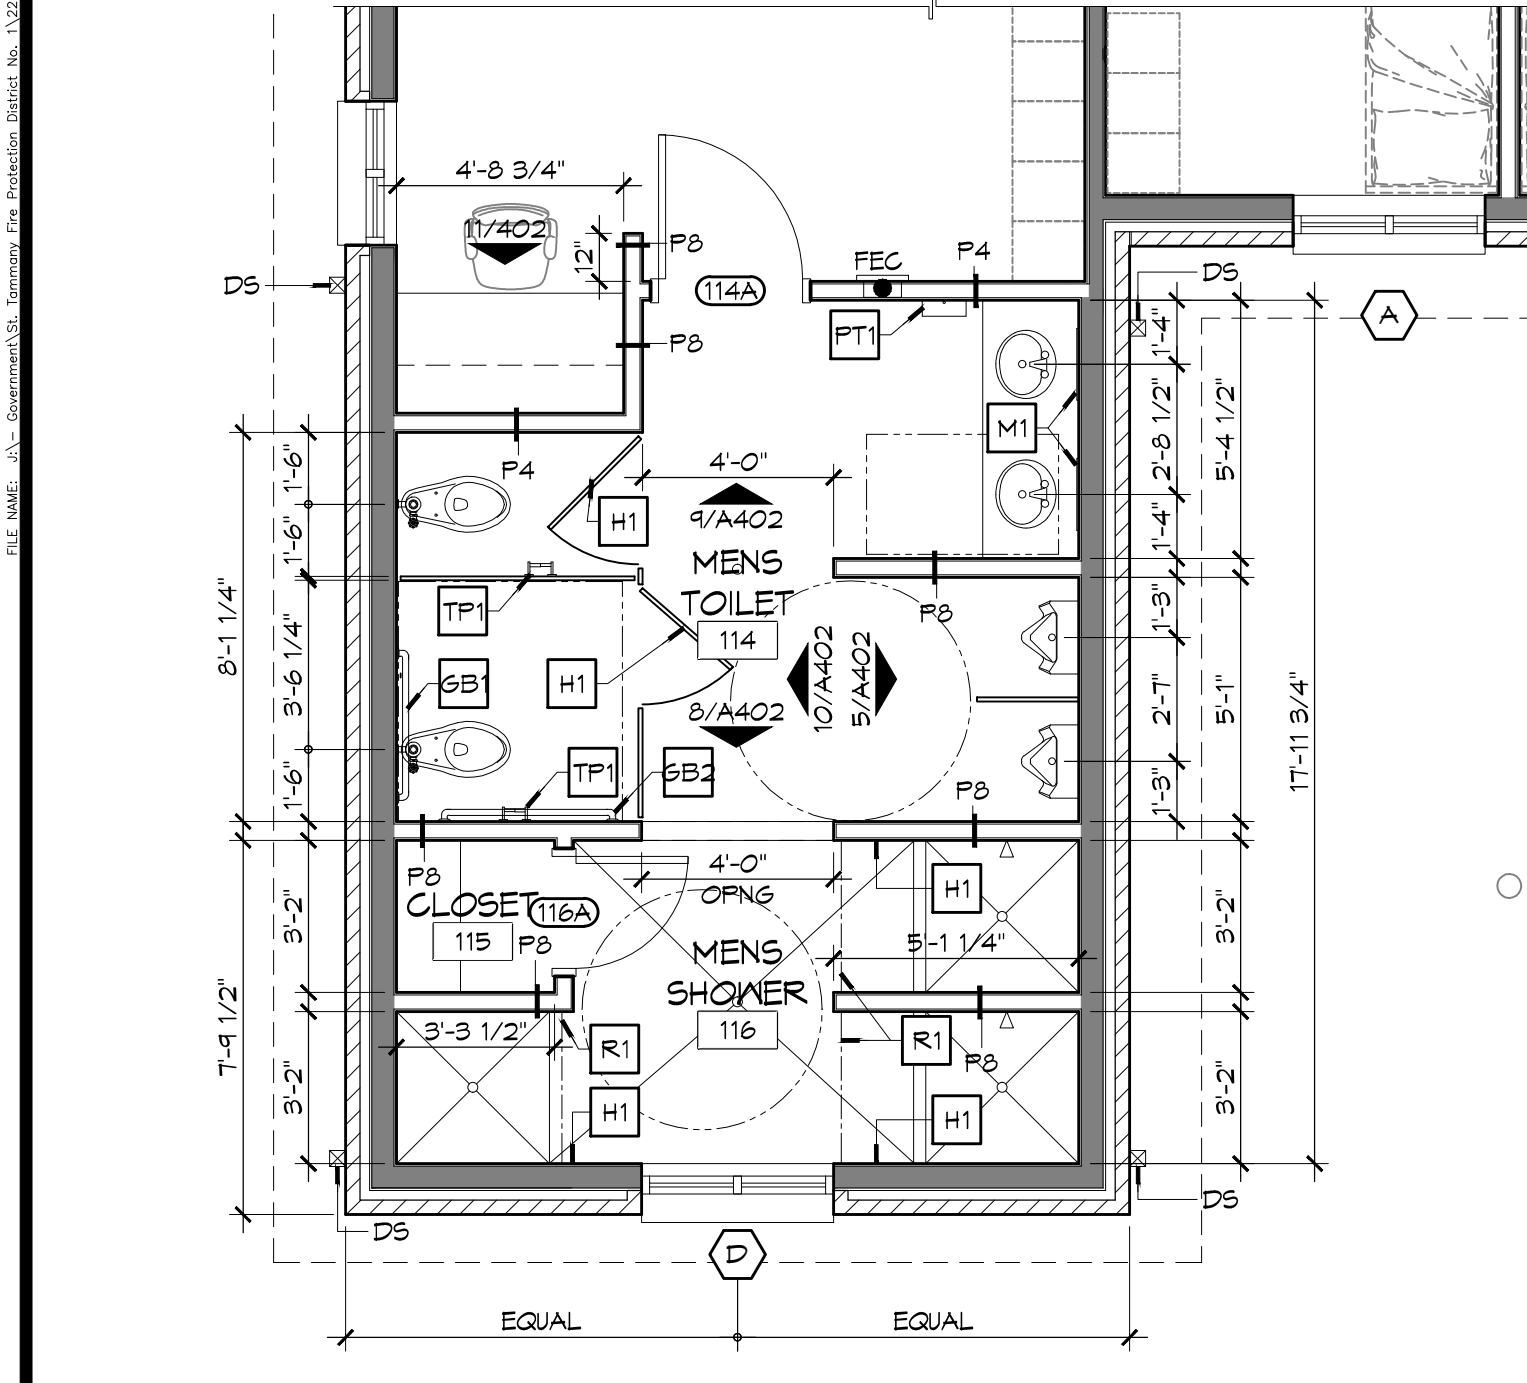

**3 ENLARGED FLOOR PLAN**  
SCALE: 1/4" = 1'-0"  
KITCHEN, DINING ROOM, REST ROOM, MENS SHOWER

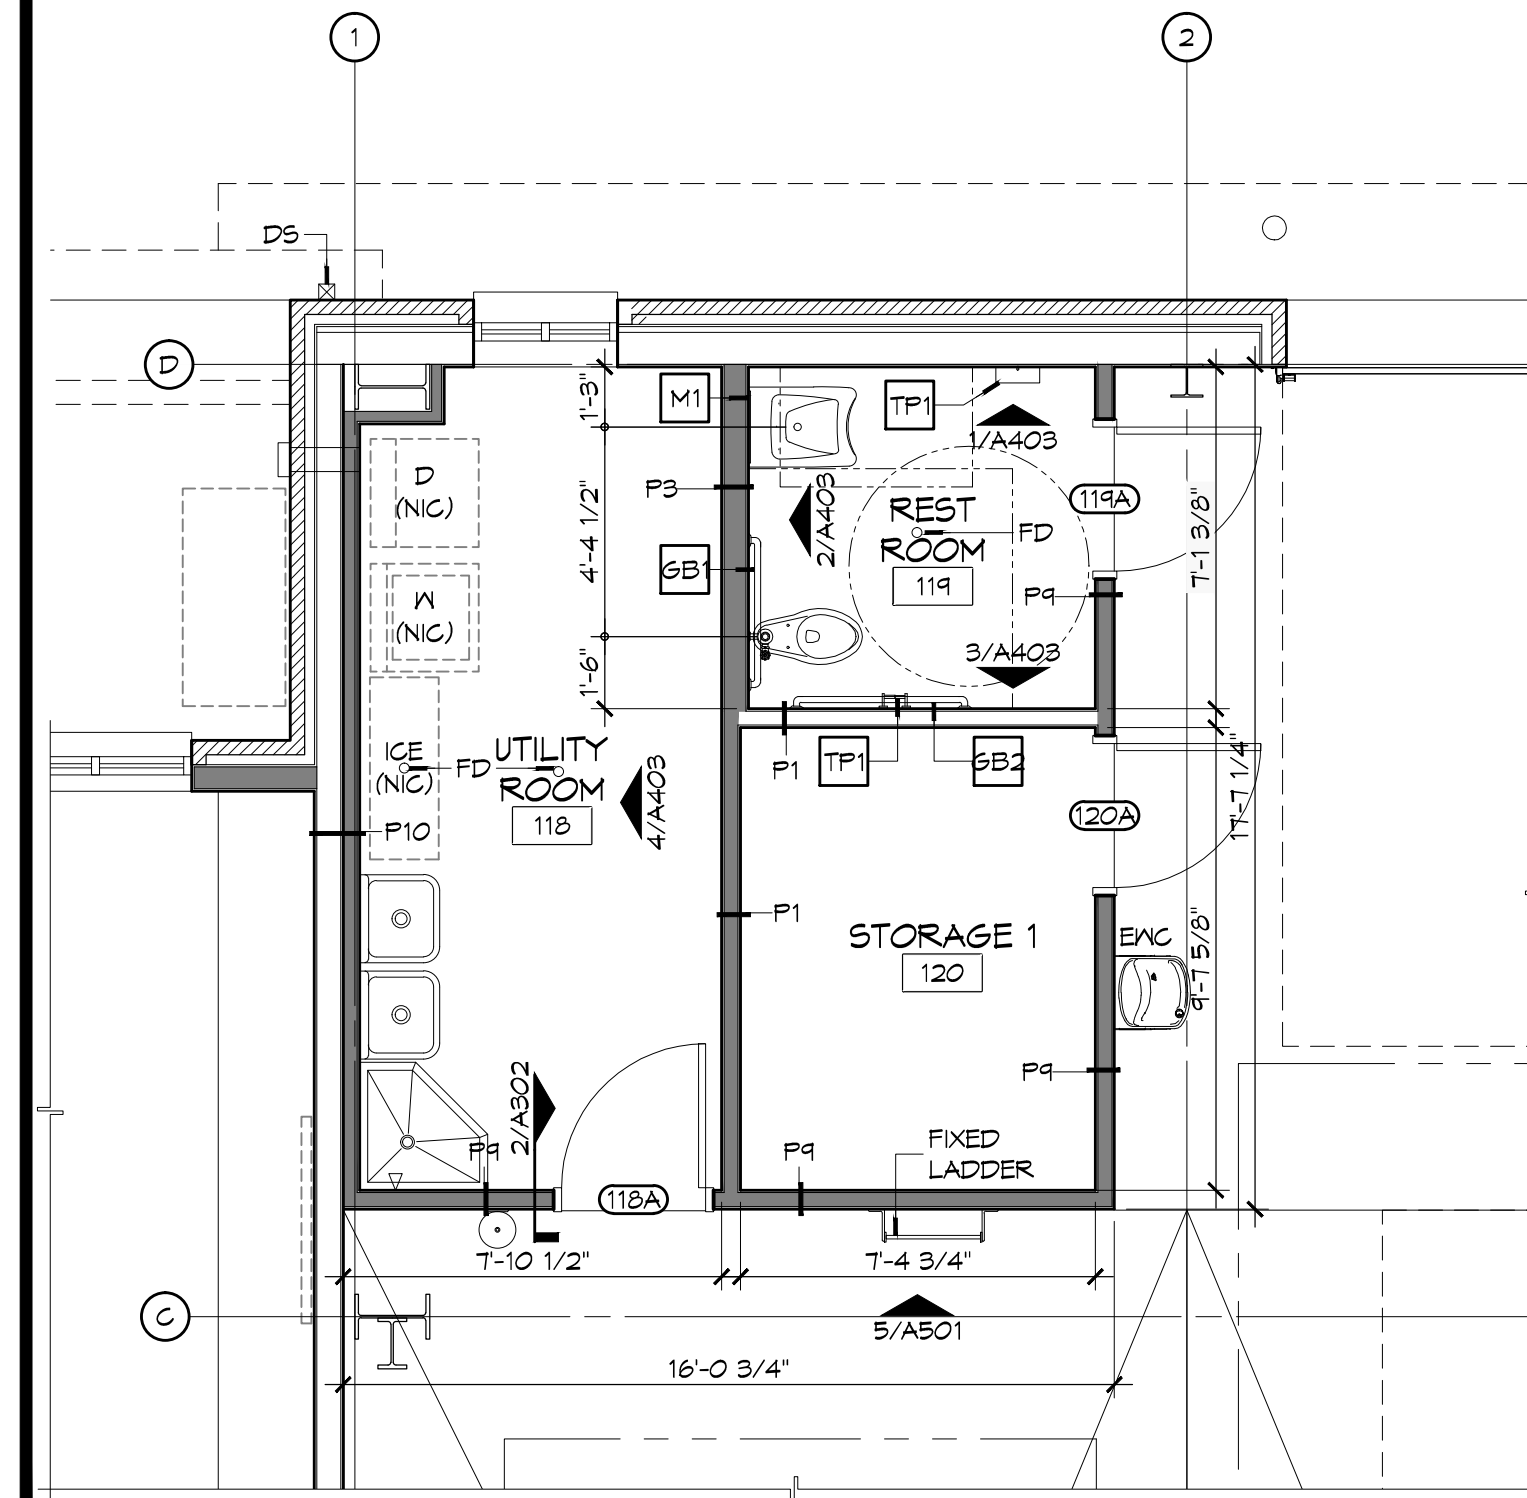

**2 ENLARGED FLOOR PLAN**  
SCALE: 1/4" = 1'-0"  
REST ROOM, UTILITY ROOM, STORAGE, MENS SHOWER

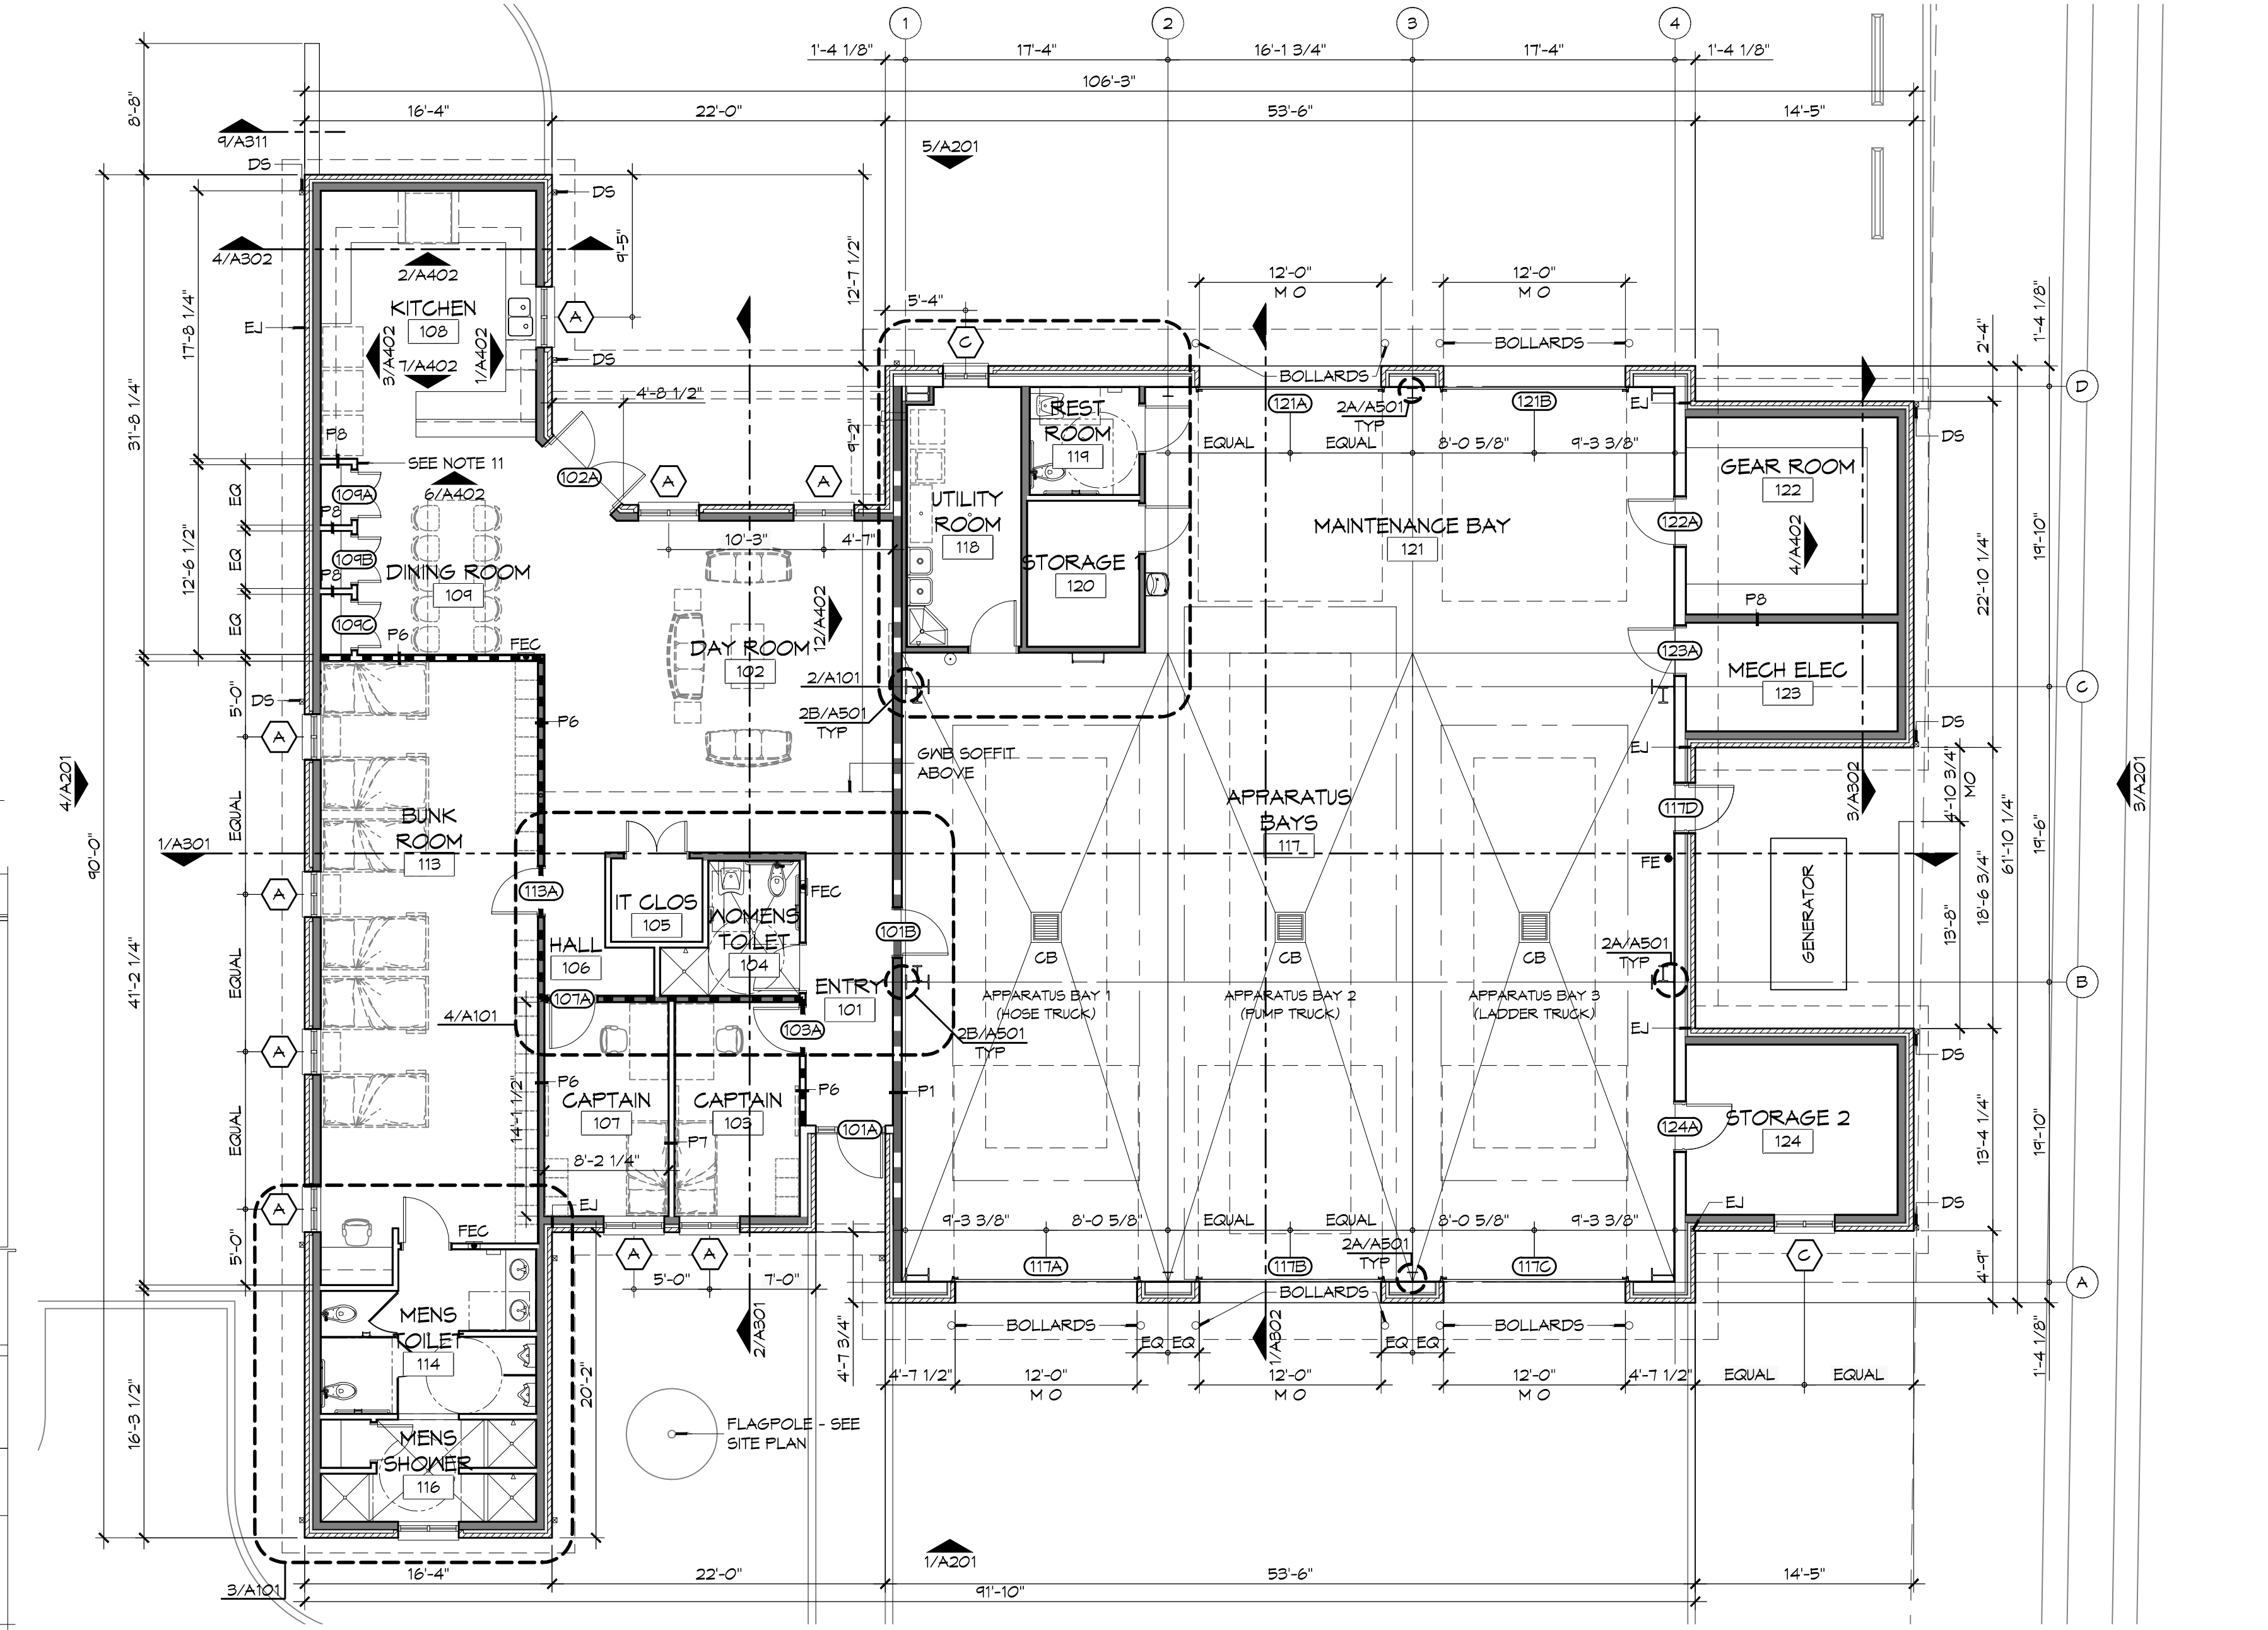

**1 ARCHITECTURAL FLOOR PLAN**  
SCALE: 1/8" = 1'-0"

### GENERAL SHEET NOTES

- ALL DIMENSIONS ARE FACE-OF-WALL TO FACE-OF-WALL UNLESS NOTED OTHERWISE.
- ALL PLUMBING FIXTURES, FURNITURE, AND APPLIANCES THAT ARE SHOWN AS GRAYED AND DASHED ARE TO BE OWNER PROVIDED AND NOT IN CONTRACT (NIC) AND ARE SHOWN FOR COORDINATION PURPOSES ONLY. CONTRACTOR TO VERIFY THOSE ITEMS OWNER FURNISHED AND CONTRACTOR INSTALLED (OFCI).
- PROVIDE FIVE MELT-CLAD WOOD SHELVES IN CLOSET 115.
- REFER TO PARTITION TYPES FOR PARTITION THICKNESS WHERE NOT SHOWN ON PLAN.
- ALL MANUFACTURED ARTICLES, MATERIALS, AND EQUIPMENT SHALL BE CONDITIONED, USED APPLIED, INSTALLED, CONNECTED, ERECTED, AND CLEANED IN ACCORDANCE WITH THE MANUFACTURERS WRITTEN SPECIFICATIONS OR INSTRUCTIONS.
- FOR ALL WOOD MEMBERS REQUIRED BY CODE TO BE FIRE RETARDANT TREATED, PROVIDE PRESSURE IMPREGNATION WITH FIRE RETARDANT CHEMICALS TO PROVIDE UL FRS FIRE HAZARD CLASSIFICATION. ALL WOOD SHALL BE IDENTIFIED WITH A UL LABEL CERTIFYING THIS CLASSIFICATION AND FM DIAMOND.
- GENERAL CONTRACTOR TO PROVIDE FIVE POUND "ABC" RATED FIRE EXTINGUISHER(S) AND/OR CABINET(S) WHERE SHOWN ON THESE PLANS.
- ALL PENETRATIONS OF FIRE RESISTIVE FLOORS OR SHAFT WALLS SHALL BE PROTECTED BY MATERIALS AND INSTALLATION DETAILS THAT CONFORM TO UL STANDARDS FOR THROUGH PENETRATIONS FIRESTOP SYSTEMS. SEAL AROUND ALL PENETRATIONS (DUCTS, PIPES, CONDUITS, ETC) AT FIRE-RATED ASSEMBLIES. SEAL SHALL NOT DIMINISH RATING OF ASSEMBLY. AT CONCRETE, OR MASONRY SEAL OFF OPENINGS WITH CONCRETE GROUT. AT PLASTER OR DRYWALL, DAM UP GAPS AND FILL WITH UL APPROVED SEALANT OR PUTTY PER MANUFACTURERS RECOMMENDATIONS.
- WRAP AROUND ALL ARCHITECTURAL, MECHANICAL, OR ELECTRICAL BOXES, RECESSED/PENETRATED INTO ANY FIRE-RATED WALLS WITH 5/8" TYPE "X" GYPSUM BOARD UNLESS WALL IS OF CONCRETE CONSTRUCTION.
- PROVIDE 4x8x3/4" BC PLYWOOD ON THREE WALLS FOR ATTACHMENT OF IT EQUIPMENT IN IT CLOSET 105. INSTALL PLYWOOD PANELS VERTICALLY TIGHT TO FINISH CEILING.
- PROVIDE ADEQUATE CLEARANCE FOR KITCHEN HOOD FULL STATION AND CONDUIT. COORDINATE CLEARANCE REQUIREMENT(S) WITH MANUFACTURER'S SHOP DRAWINGS.
- SEE PROJECT SPECIFICATIONS FOR TOILET ACCESSORY HARDWARE SCHEDULE.
- SEE SHEET A201 FOR MASONRY EXPANSION JOINT LOCATIONS NOT SHOWN ON THIS SHEET.

### LEGEND

	NON-BEARING PARTITION
	LOAD BEARING WALL
	FIRE-RATED PARTITION - SEE PARTITION TYPES AND LIFE SAFETY PLAN FOR DESIGNATED FIRE RATING
	EXTERIOR BEARING WALL WITH MASONRY VENEER
	SMOKE PARTITION - SEE PARTITION TYPES AND LIFE SAFETY PLAN FOR DESIGNATED RATING

# DAMMON

ENGINEERING, INC.

Architects & Engineers

www.dammonengineering.com  
info@dammonengineering.com  
PH: 985.649.5832  
F: 985.641.5990

Chief Architect: Kevin J. Kinahan, NCARB  
Civil Engineer: Brian W. Austin, PE  
554 Old Spanish Trail  
Slidell, LA 70588

REVISIONS	DATE

# DESCRIPTION

SEAL:

ST. TAMMANY FIRE PROTECTION DISTRICT NO. 1

# FIRE STATION 18

6195 AIRPORT ROAD  
SLIDELL, LOUISIANA 70460  
JOB No: 2224 DATE: APRIL 10, 2019  
DRAWN BY: K-K CHECKED BY: K-K

SHEET TITLE:  
ARCHITECTURAL FLOOR PLAN, DETAIL FLOOR PLANS, AND SCHEDULES

DRAWING NUMBER:  
**A101**

SHEET No: 17 of 36