




DOOR SCHEDULE							
MK	SIZE	TYPE	DOOR MATERIAL	FRAME MATERIAL	FRAME TYPE	FR	REMARKS
A101A	2'-3"0x7'-0"	C	ALUMGLASS	ALUM	F1	NR	ALUM STOREFRONT SYSTEM
A103A	2'-3"0x7'-0"	C	ALUMGLASS	ALUM	F1	NR	ALUM STOREFRONT SYSTEM
A104A	3'-0"x7'-0"	B	ALUMGLASS	ALUM	F3	NR	ALUM STOREFRONT SYSTEM
A104B	3'-0"x7'-0"	B	ALUMGLASS	ALUM	F3	NR	ALUM STOREFRONT SYSTEM
A105A	3'-0"x7'-0"	B	ALUMGLASS	ALUM	F3	NR	ALUM STOREFRONT SYSTEM
A105B	3'-0"x7'-0"	B	ALUMGLASS	ALUM	F2	NR	ALUM STOREFRONT SYSTEM
A106A	3'-0"x7'-0"	B	ALUMGLASS	ALUM	F3	NR	ALUM STOREFRONT SYSTEM
A106B	3'-0"x7'-0"	B	ALUMGLASS	ALUM	F2	NR	ALUM STOREFRONT SYSTEM
A107A	A107A	B	ALUMGLASS	ALUM	F3	NR	ALUM STOREFRONT SYSTEM
A107B	A107B	B	ALUMGLASS	ALUM	F2	NR	ALUM STOREFRONT SYSTEM
A108A	3'-0"x7'-0"	A	SC WOOD	HOLLOW METAL	F4	NR	
A109A	3'-0"x7'-0"	A	SC WOOD	HOLLOW METAL	F4	NR	
A110A	3'-0"x7'-0"	A	SC WOOD	HOLLOW METAL	F4	NR	
A111A	3'-0"x7'-0"	A	SC WOOD	HOLLOW METAL	F4	NR	
A112A	2'-0"x7'-0"	D	INSULATED METAL	HOLLOW METAL	F4	NR	GALV METAL SECURITY DOOR

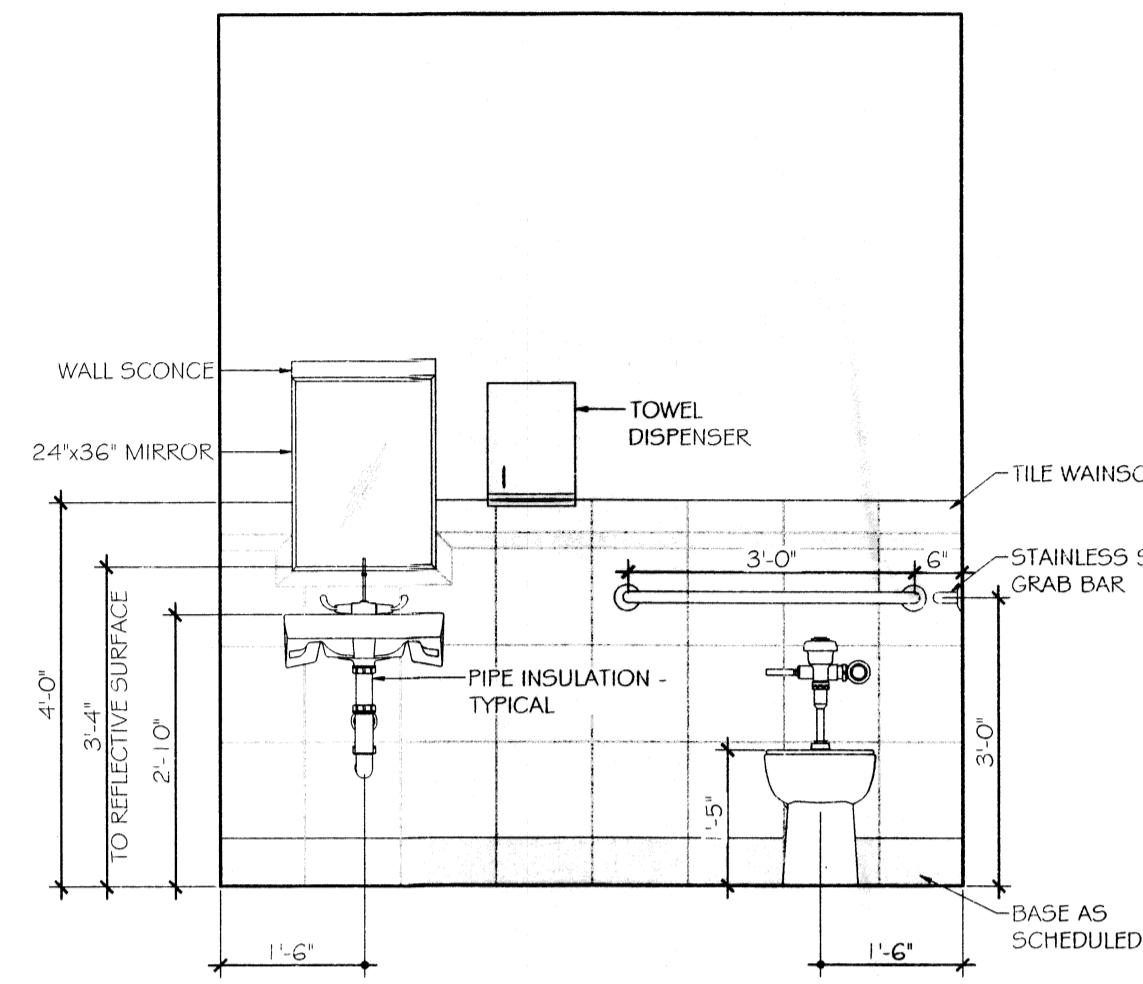


5 INTERIOR ELEVATION - TYPICAL RESTROOM  
SCALE: 1/2" = 1'-0"

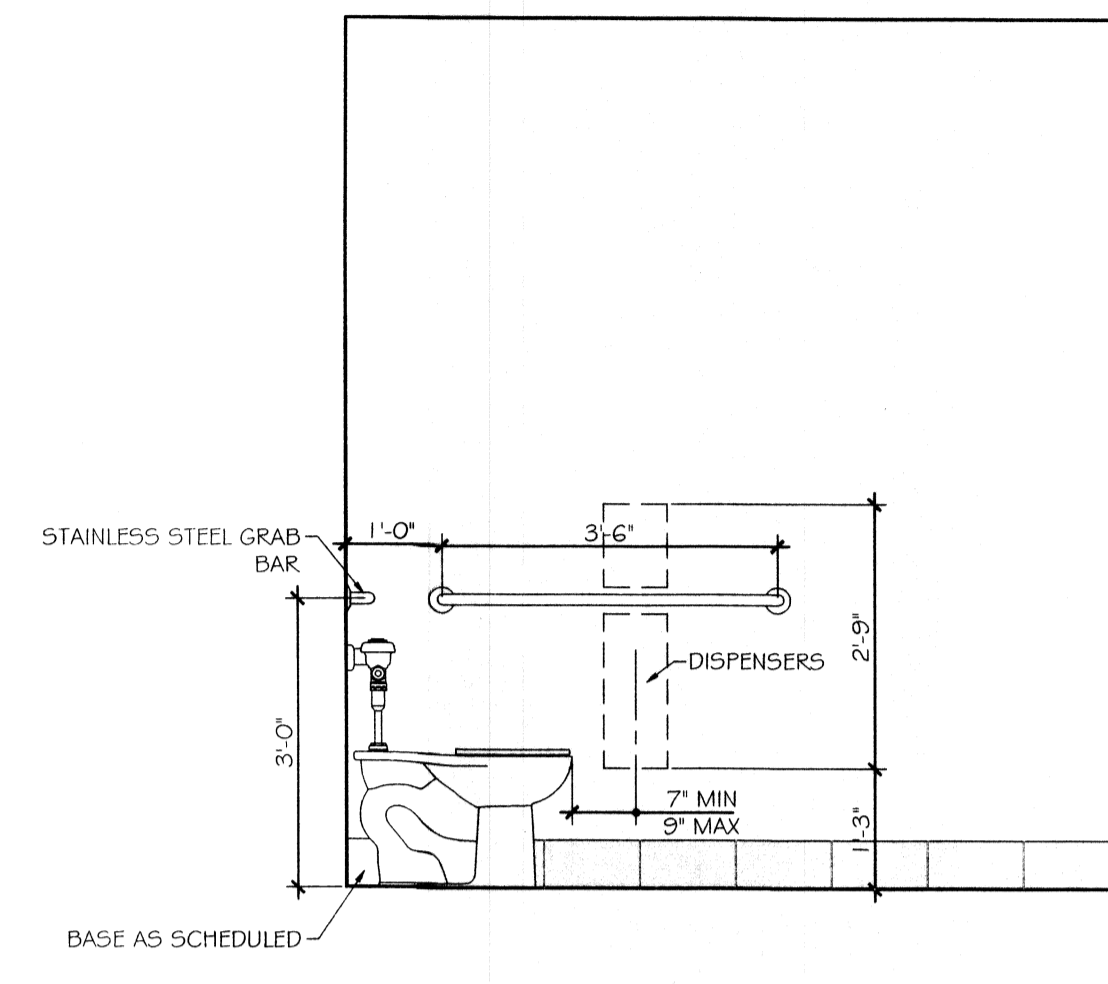


4 INTERIOR ELEVATION - TYPICAL RESTROOM  
SCALE: 1/2" = 1'-0"

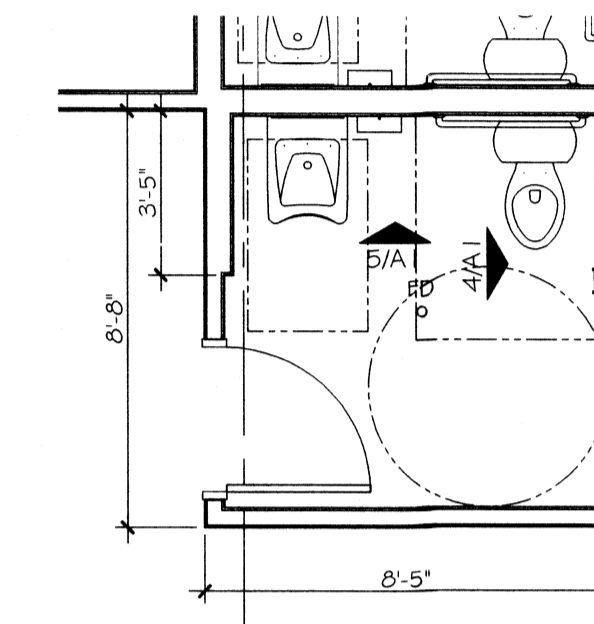

3 ENLARGED FLOOR PLAN - TYPICAL RESTROOM  
SCALE: 1/4" = 1'-0"

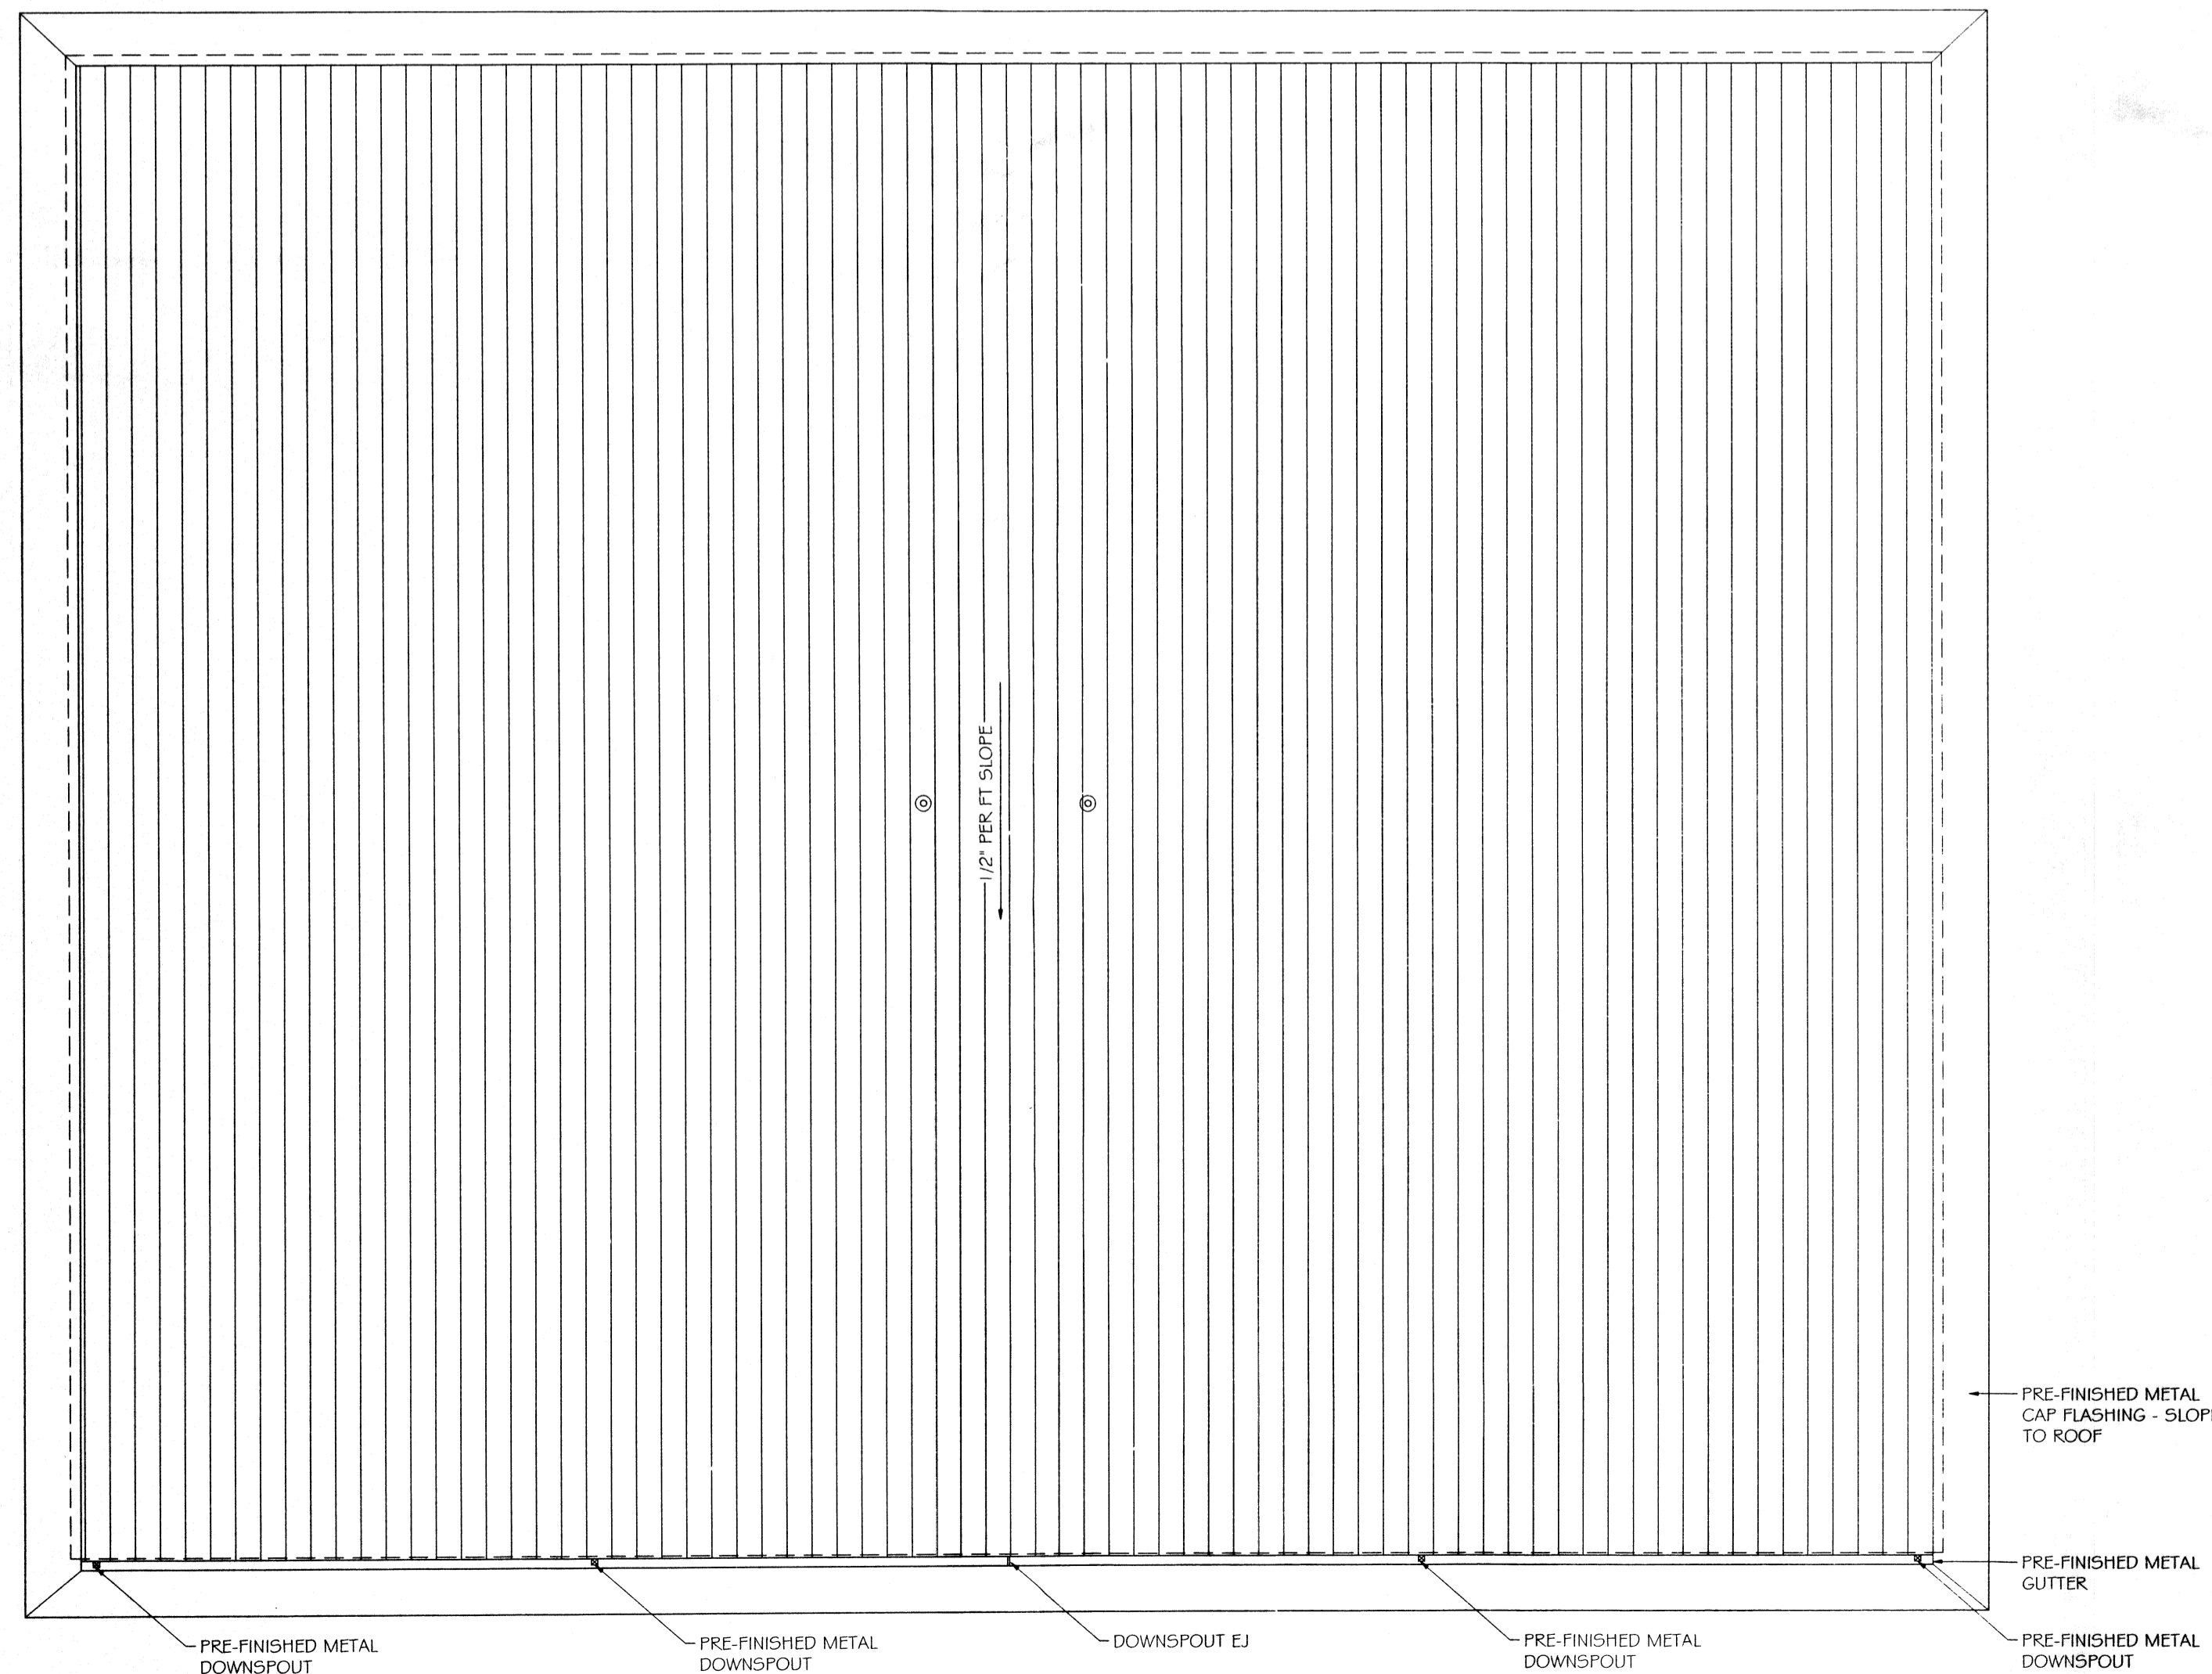

2 ROOF PLAN  
SCALE: 1/4" = 1'-0"

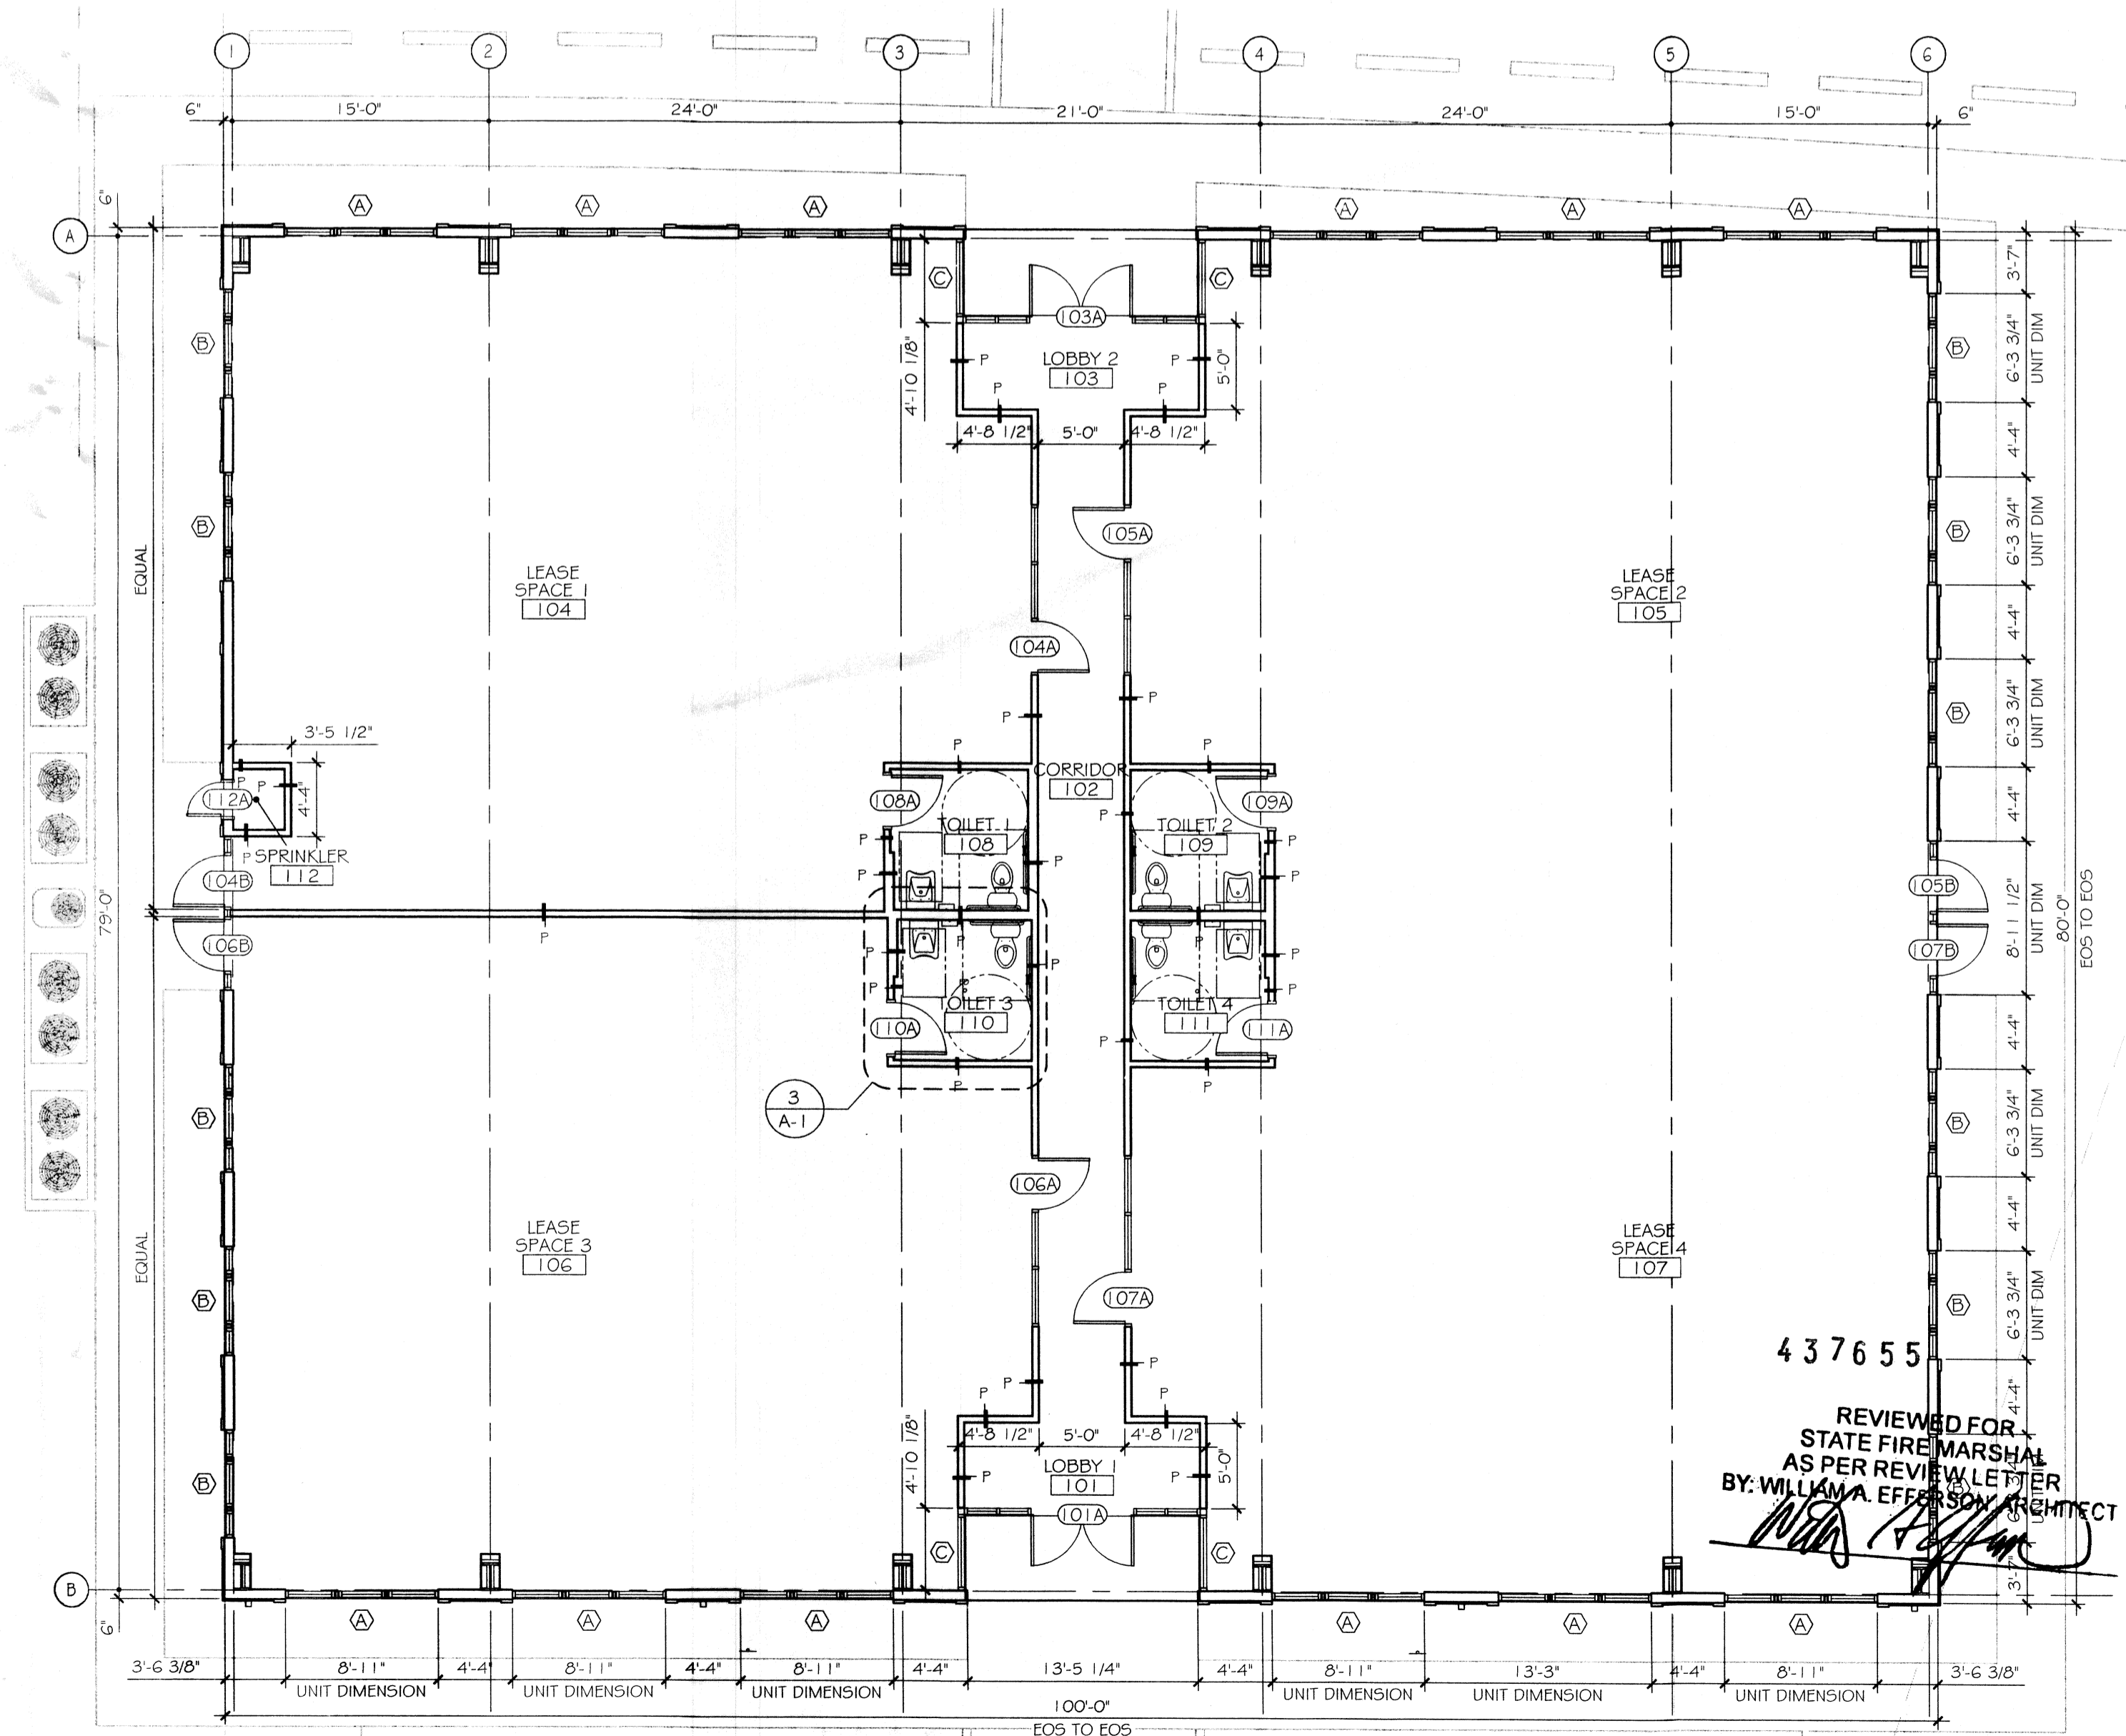

FLOOR PLAN  
SCALE: 1/4" = 1'-0"

**DAMMON**  
ENGINEERING  
Architects & Engineers

dammoneng.com  
dammoneng@bellsouth.net  
PHONE: 905-649-5032  
554 OLD SPANISH TRAIL  
SUITE LL, LA 70456  
FAX: 905-641-5950

CHIEF ENGINEER: EMMETT DAMMON, P.E.  
CHIEF ARCHITECT: KEVIN KINCHEN, NCARB  
554 OLD SPANISH TRAIL  
SUITE LL, LA 70456

NEW COMMERCIAL BUILDING  
**DR. FARZAD ADULI**  
LOT 288 MARGOLD DRIVE  
COVINGTON, LA

DATE: 08-16-2013  
JOB No: 2178  
CHECKED BY: BSN  
DRAWN BY: BSN

#	DESCRIPTION	REVISIONS	DATE



FLOOR PLANS,  
ROOF PLAN,  
INT. ELEV. &  
DOOR SCHED.

SHEET No: 5 of 11

AI