




FILE NAME: A:\Projects\Warehouse\1018 - 01 - 01 - Warehouse\1018 - 01 - 01 - Warehouse.dwg  
 PLOT DATE: 09/21/2025 11:24:25 AM  
 PLOT BY: JMS

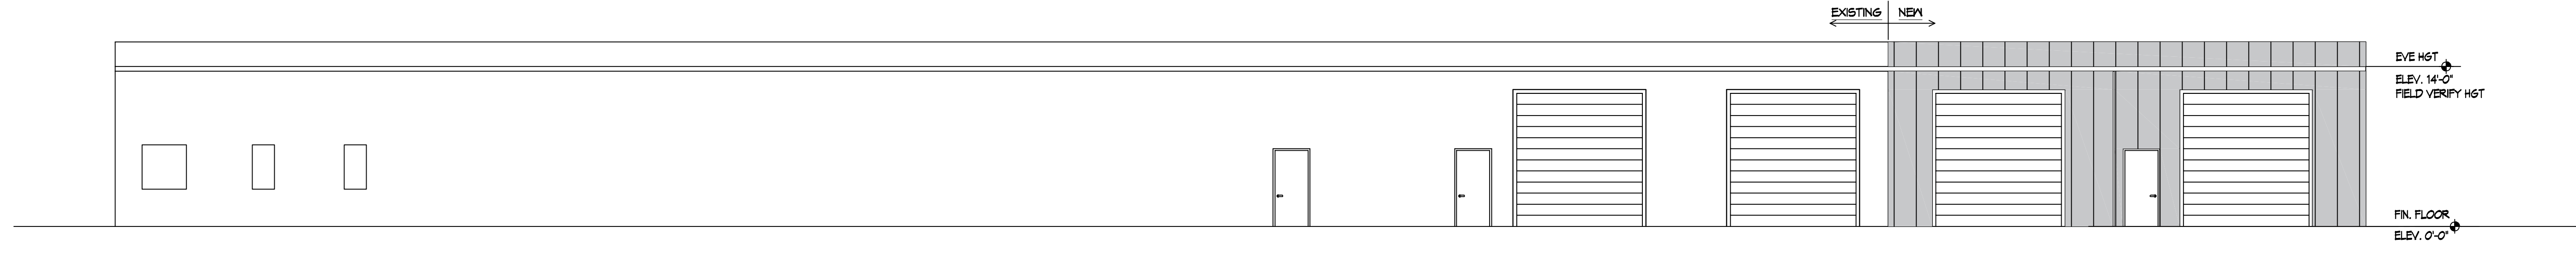

**11 WAREHOUSE ADDITION RIGHT SIDE ELEVATION**  
SCALE: 1/8"=1'-0"

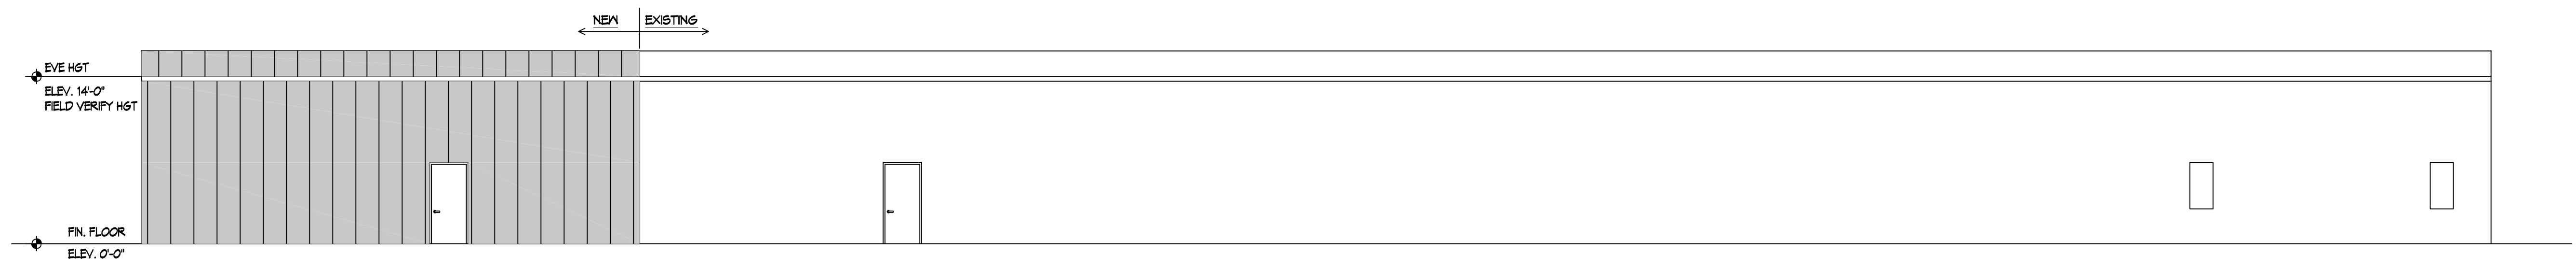


**12 WAREHOUSE ADDITION LEFT SIDE ELEVATION**  
SCALE: 1/8"=1'-0"

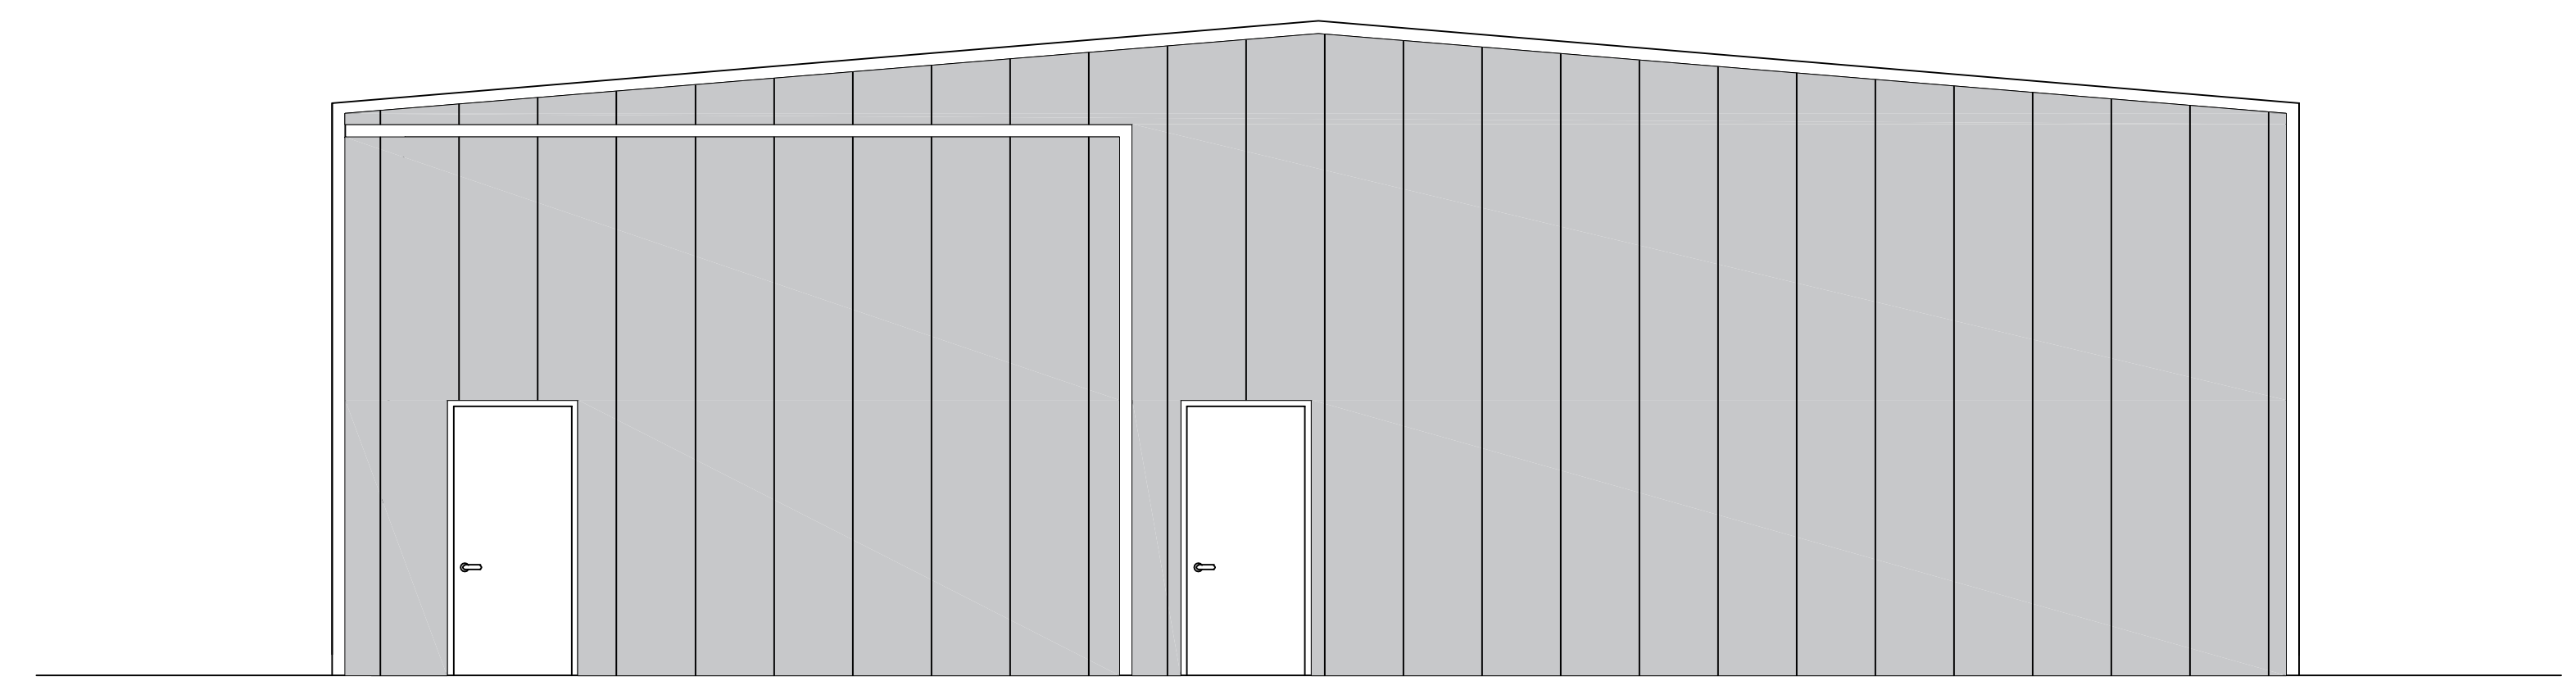

**13 WAREHOUSE ADDITION REAR ELEVATION**  
SCALE: 1/4"=1'-0"

**DAMMON**  
**ENGINEERING, INC.**  
 LOUISIANA & MISSISSIPPI  
 Chief Engineer: Brian Mistich, PE  
 554 Old Spanish Trail  
 Slidell, LA 70458  
 www.dammonengineering.com  
 info@dammonengineering.com  
 PH: 985.649.5832

REVISIONS	#	DESCRIPTION	DATE

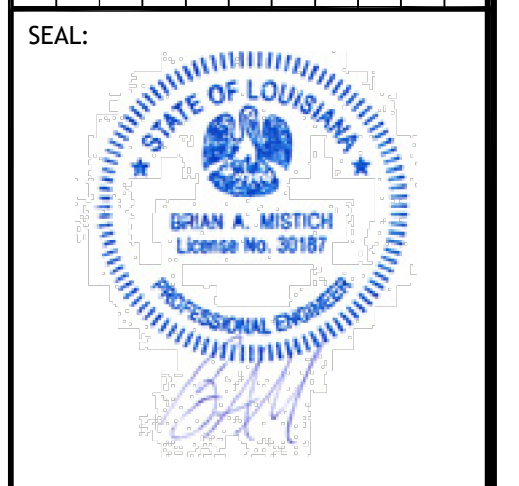

**NEW WAREHOUSES**  
**SEC-SPECIALTY**  
**IMAGING**  
 428 SOUTH STREET  
 SLIDELL, LA 70460  
 JOB No: 2449 | DATE: 09-21-2025  
 DRAWN BY: CKD | CHECKED BY: JMS

SHEET TITLE:  
**WAREHOUSE ADDITION**  
**EXTERIOR ELEVATIONS**

DRAWING NUMBER:

**A102**