


P.E. NAME: JMS, OFFICE: MEMPHIS, TN, PROJECT: RAY HORVATH FLOORWORKS AND BLINDS, DATE: 11-18-2025, SCALE: 1" = 20'-0", SHEET: C101

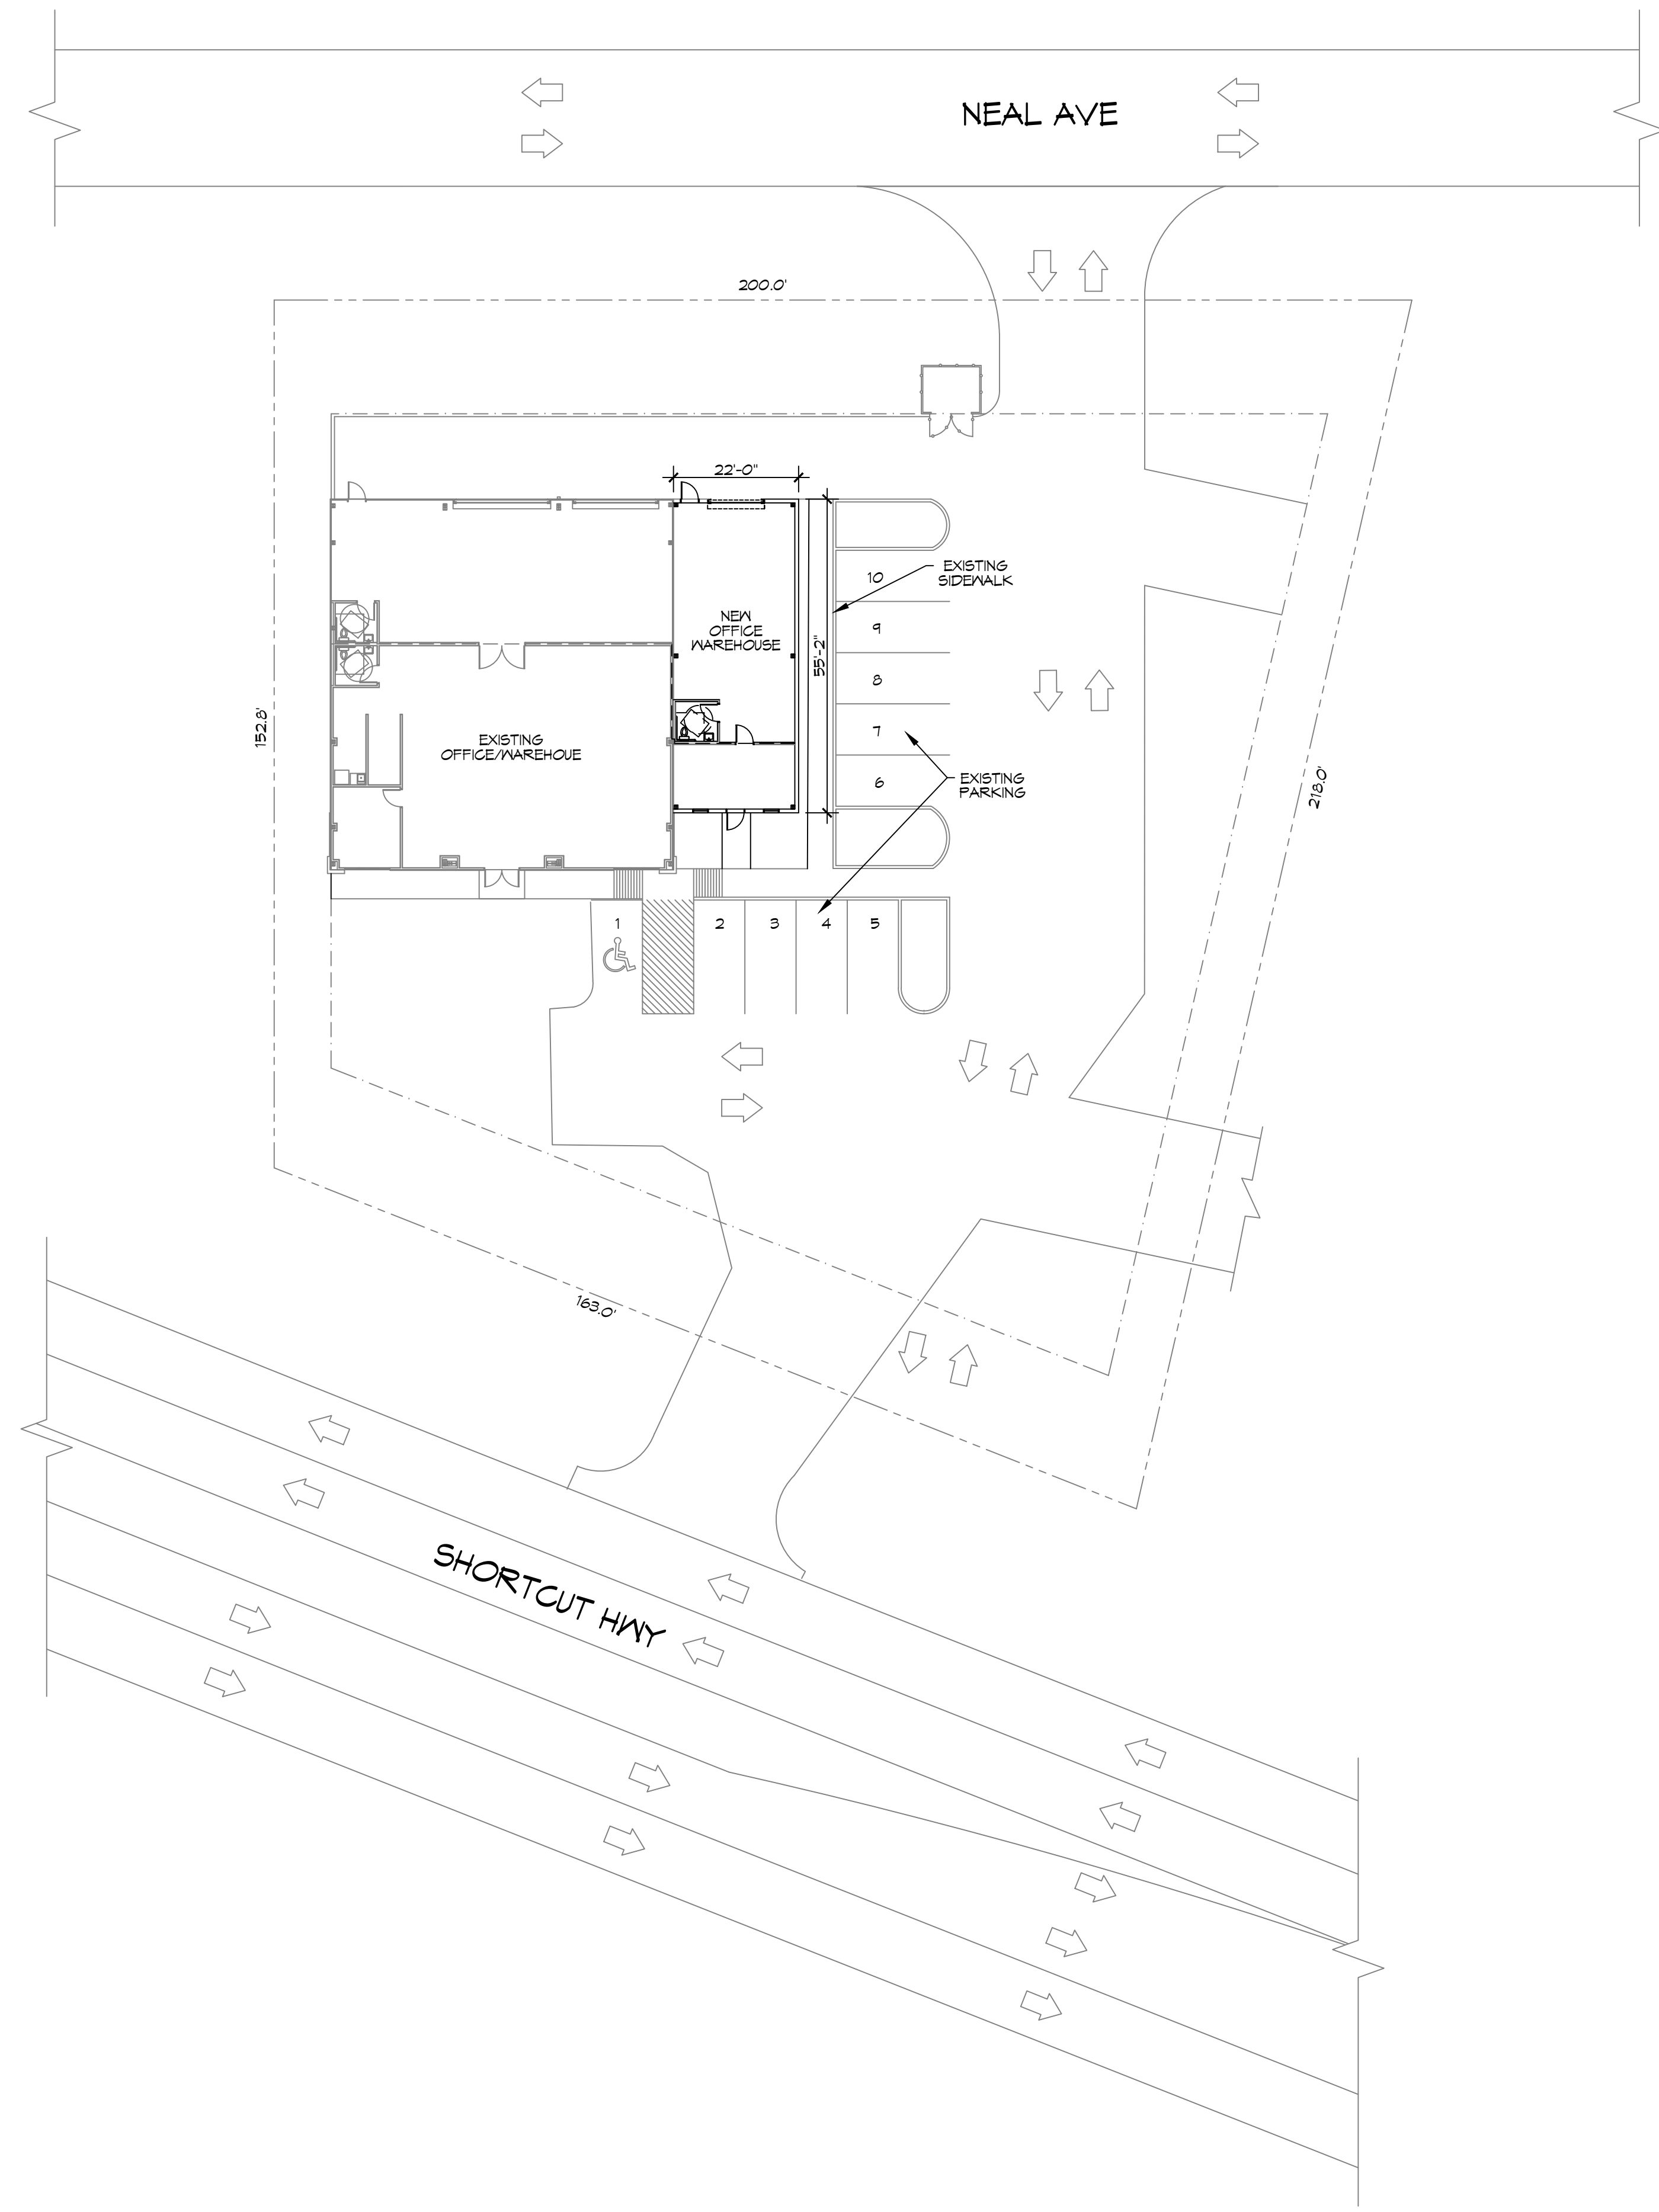

1 PROPOSED ADDITION SITE PLAN
 SCALE: 1" = 20'-0"

PLANNING
ZONED HC-2 HIGHWAY COMMERCIAL
BUILDING SQ. FT.
3,900 SQ. FT. OF EXISTING OFFICE/WAREHOUSE
1,523 SQ. FT. OF EXISTING WAREHOUSE
2,377 SQ. FT. OF EXISTING SALES FLOOR
1,214 SQ. FT. ADDITION OF WAREHOUSE
PARKING
EXISTING 9 PARKING SPOTS AND ONE HANDICAP PARKING SPOT PROVIDED.

DAMMON
ENGINEERING, INC.
 LOUISIANA & MISSISSIPPI

Chief Engineer: Brian Mistich, PE
 www.dammonengineering.com
 info@dammonengineering.com
 554 Old Spanish Trail
 Slidell, LA 70468
 PH: 985.649.9332

#	DESCRIPTION	DATE



ADDITION TO OFFICE/WAREHOUSE
RAY HORVATH FLOORWORKS AND BLINDS
 1860 SHORTCUT HWY
 SLIDELL, LA 70459
 JOB No: 2025 DATE: 11-18-2025
 DRAWN BY: JMS CHECKED BY: CKD

SHEET TITLE:
 PROPOSED ADDITION SITE PLAN

DRAWING NUMBER:
C101
 SHEET No: 2 of 10