


FILE NAME: C:\Users\mitcham\OneDrive\Desktop\Drawings\2026\100 - Site\100 - Site\100 - Site.dwg DATE: 8/10/2026 10:02:48 AM

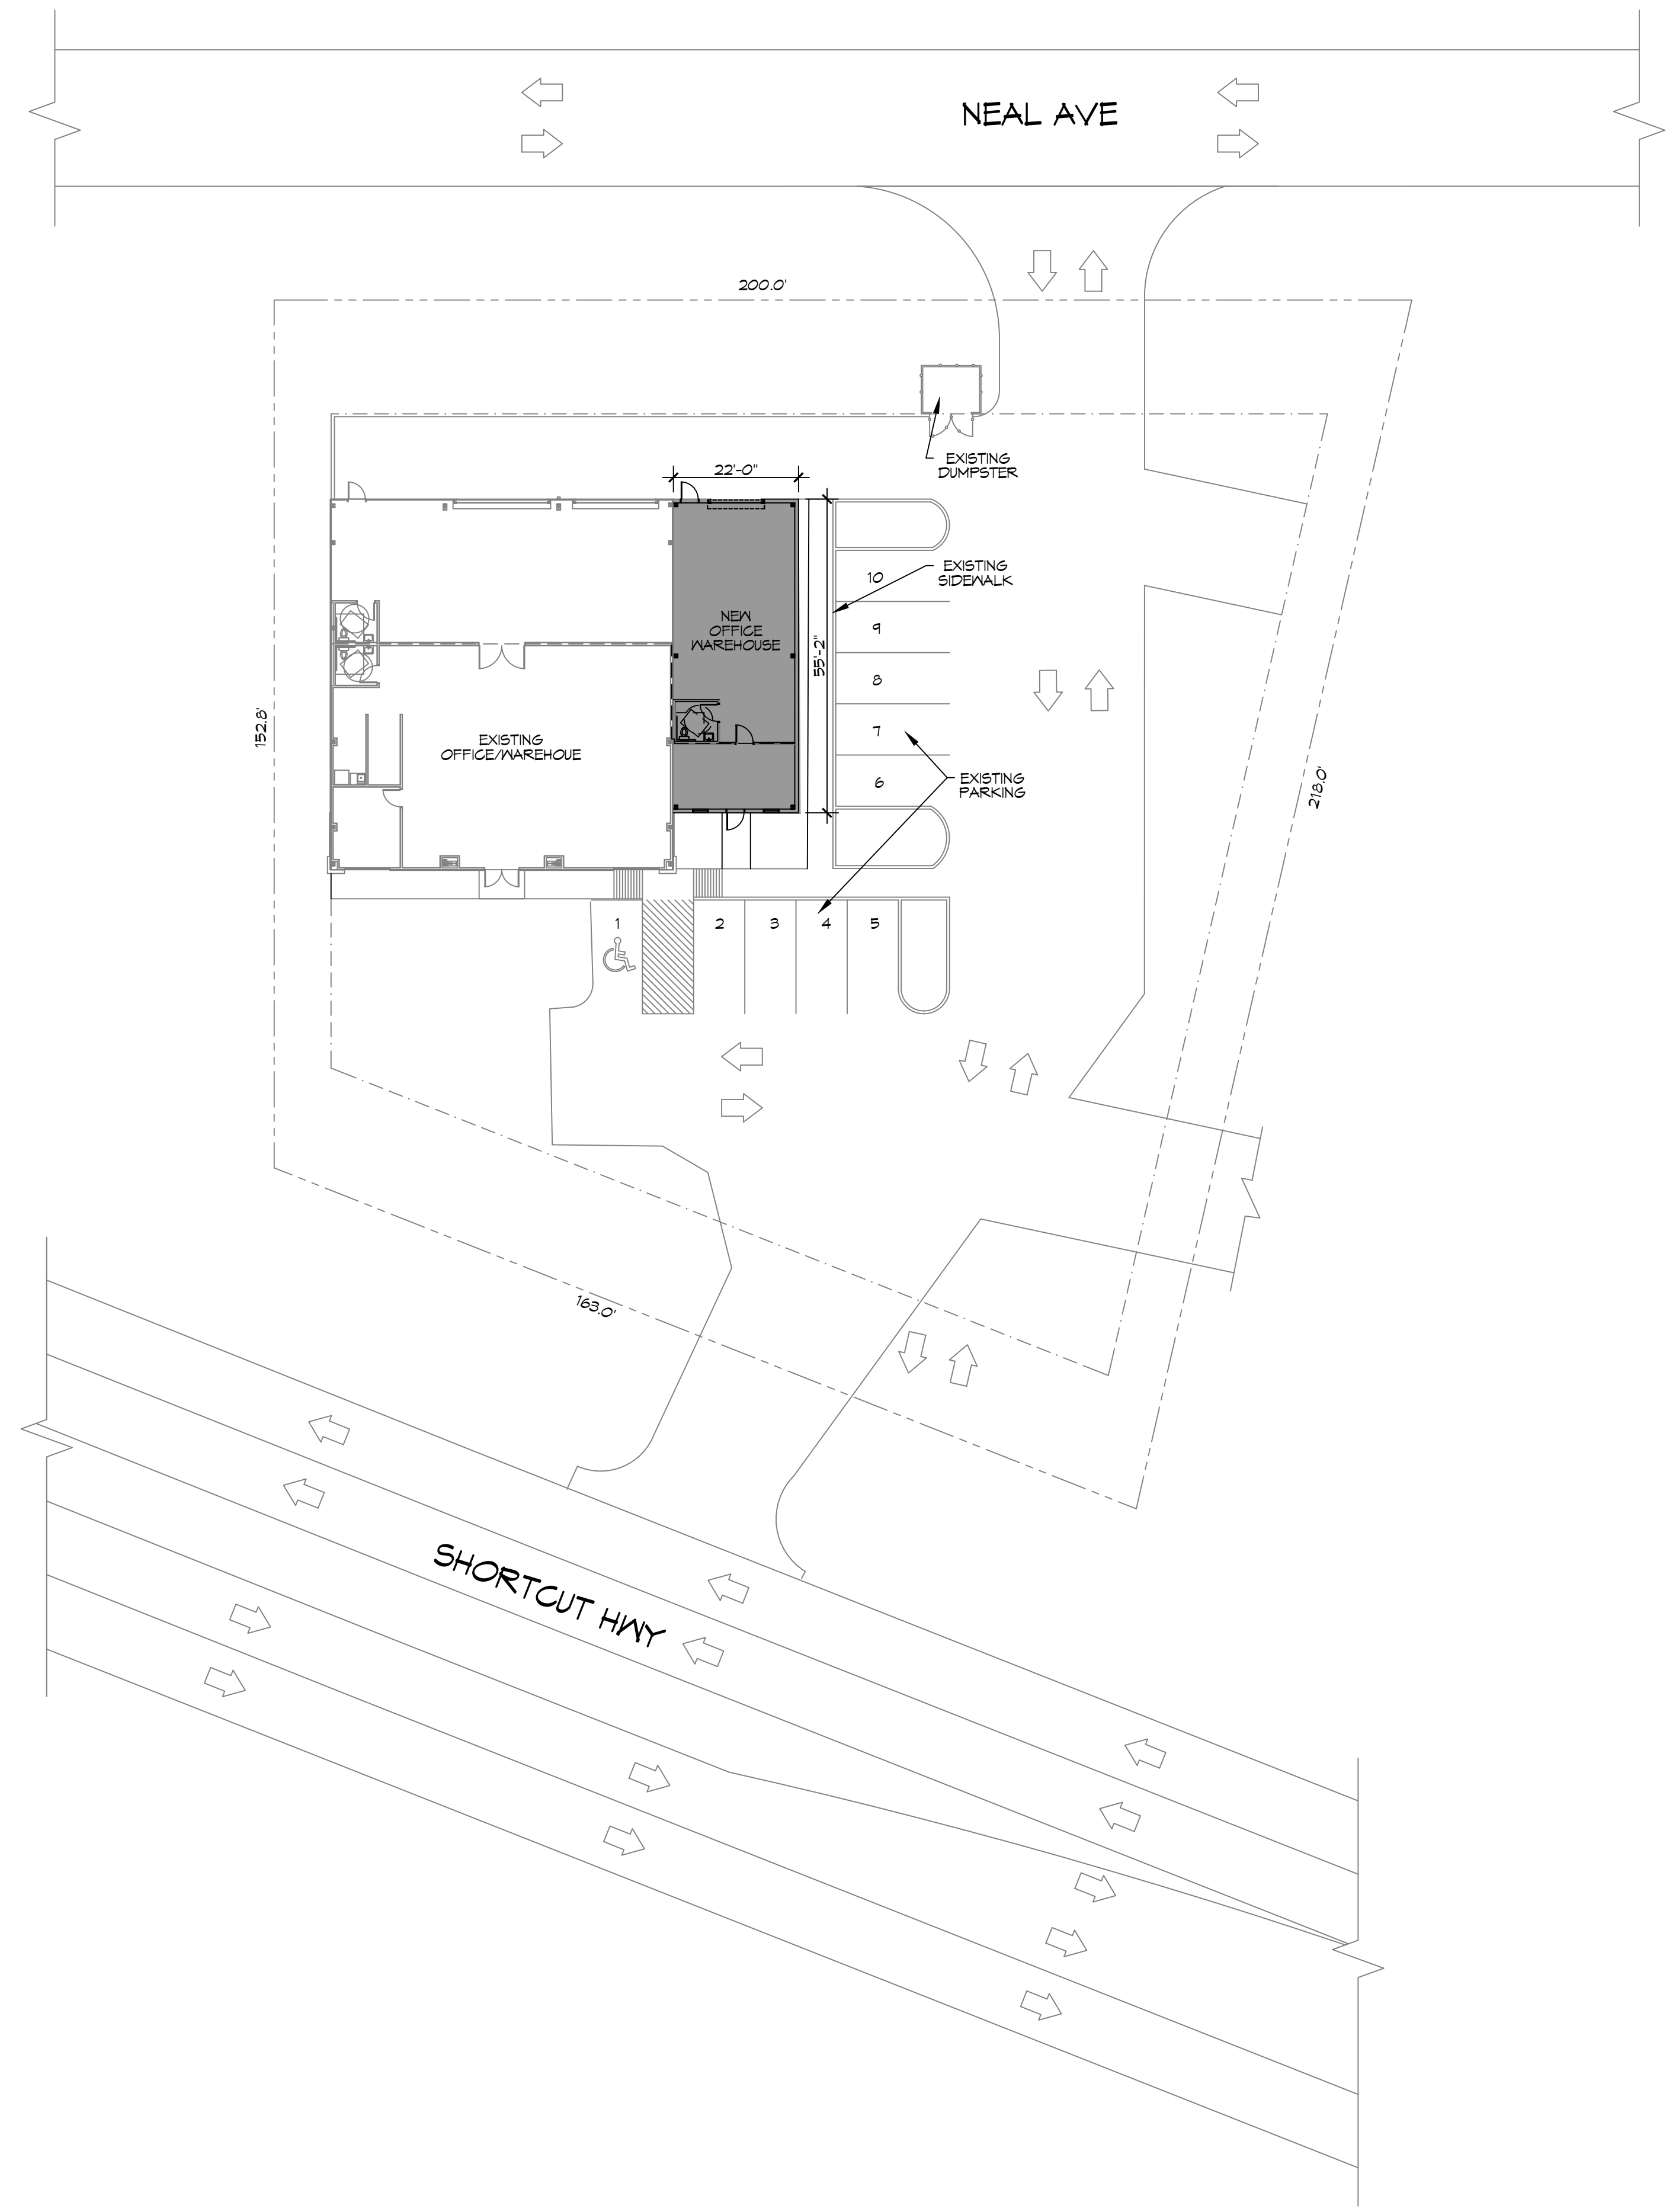

1 PROPOSED ADDITION SITE PLAN
SCALE: 1" = 20'-0"

PLANNING
ZONED HC-2 HIGHWAY COMMERCIAL
BUILDING SQ. FT.
3,900 SQ. FT. OF EXISTING OFFICE/WAREHOUSE
1,523 SQ. FT. OF EXISTING WAREHOUSE
2,377 SQ. FT. OF EXISTING SALES FLOOR
1,214 SQ. FT. ADDITION OF WAREHOUSE
PARKING
EXISTING 9 PARKING SPOTS AND ONE HANDICAP PARKING SPOT PROVIDED.

DAMMON ENGINEERING, INC.
LOUISIANA & MISSISSIPPI
Chief Engineer: Brian Mitch, PE
www.dammonengineering.com
info@dammonengineering.com
554 Old Spanish Trail
Slidell, LA 70468
PH: 985.649.3532

#	DESCRIPTION	DATE

SEAL:

ADDITION TO OFFICE/WAREHOUSE
RAY HORVATH FLOORWORKS AND BLINDS
1860 SHORTCUT HWY
SLIDELL, LA 70459
JOB No: 2026 DATE: 2-4-2026
DRAWN BY: JMS CHECKED BY: CKD

SHEET TITLE:
PROPOSED ADDITION SITE PLAN

DRAWING NUMBER:
C101
SHEET No: 2 of 10