

PARKING REQUIREMENTS	PLANNING
DAY CARE CENTERS REQUIRE MINIMUM OF 5 SPACES PLUS 1 FOR EVERY EMPLOYEE ON DUTY	ZONING DISTRICT - HC2 HIGHWAY COMMERCIAL
5 SPACES 20 EMPLOYEES ON DUTY 25 PARKING SPACES REQUIRED 26 REGULAR PARKING SPACES PROVIDED 2 HANDICAP PARKING SPACES PROVIDED TOTAL PARKING SPACES PROVIDED 28	BUILDING SQUARE FOOTAGE
	TOTAL BUILDING 7,503 SQ. F.T
	FLOOD ZONE
	THIS PROPERTY IS NOT IN SPECIAL FLOOD HAZARD AREA

DAMMON ENGINEERING, INC.
 LOUISIANA & MISSISSIPPI
 Chief Engineer: Brian Mistich, PE
 www.dammonengineering.com
 info@dammonengineering.com
 554 Old Spanish Trail
 Slidell, LA 70468
 PH: 985.649.9832


#	DESCRIPTION	DATE
1		

SEAL:

NEW DAYCARE
THREE PEAS IN A POD EARLY LEARNING CENTER
2965 GAUSE BLVD. SLIDELL, LA 70461
JOB No: 2517 DATE: 11-19-2025
DRAWN BY: LUP CHECKED BY: JMS

SHEET TITLE:
SITE PLAN

DRAWING NUMBER:
C101
 SHEET No: 3 of 12

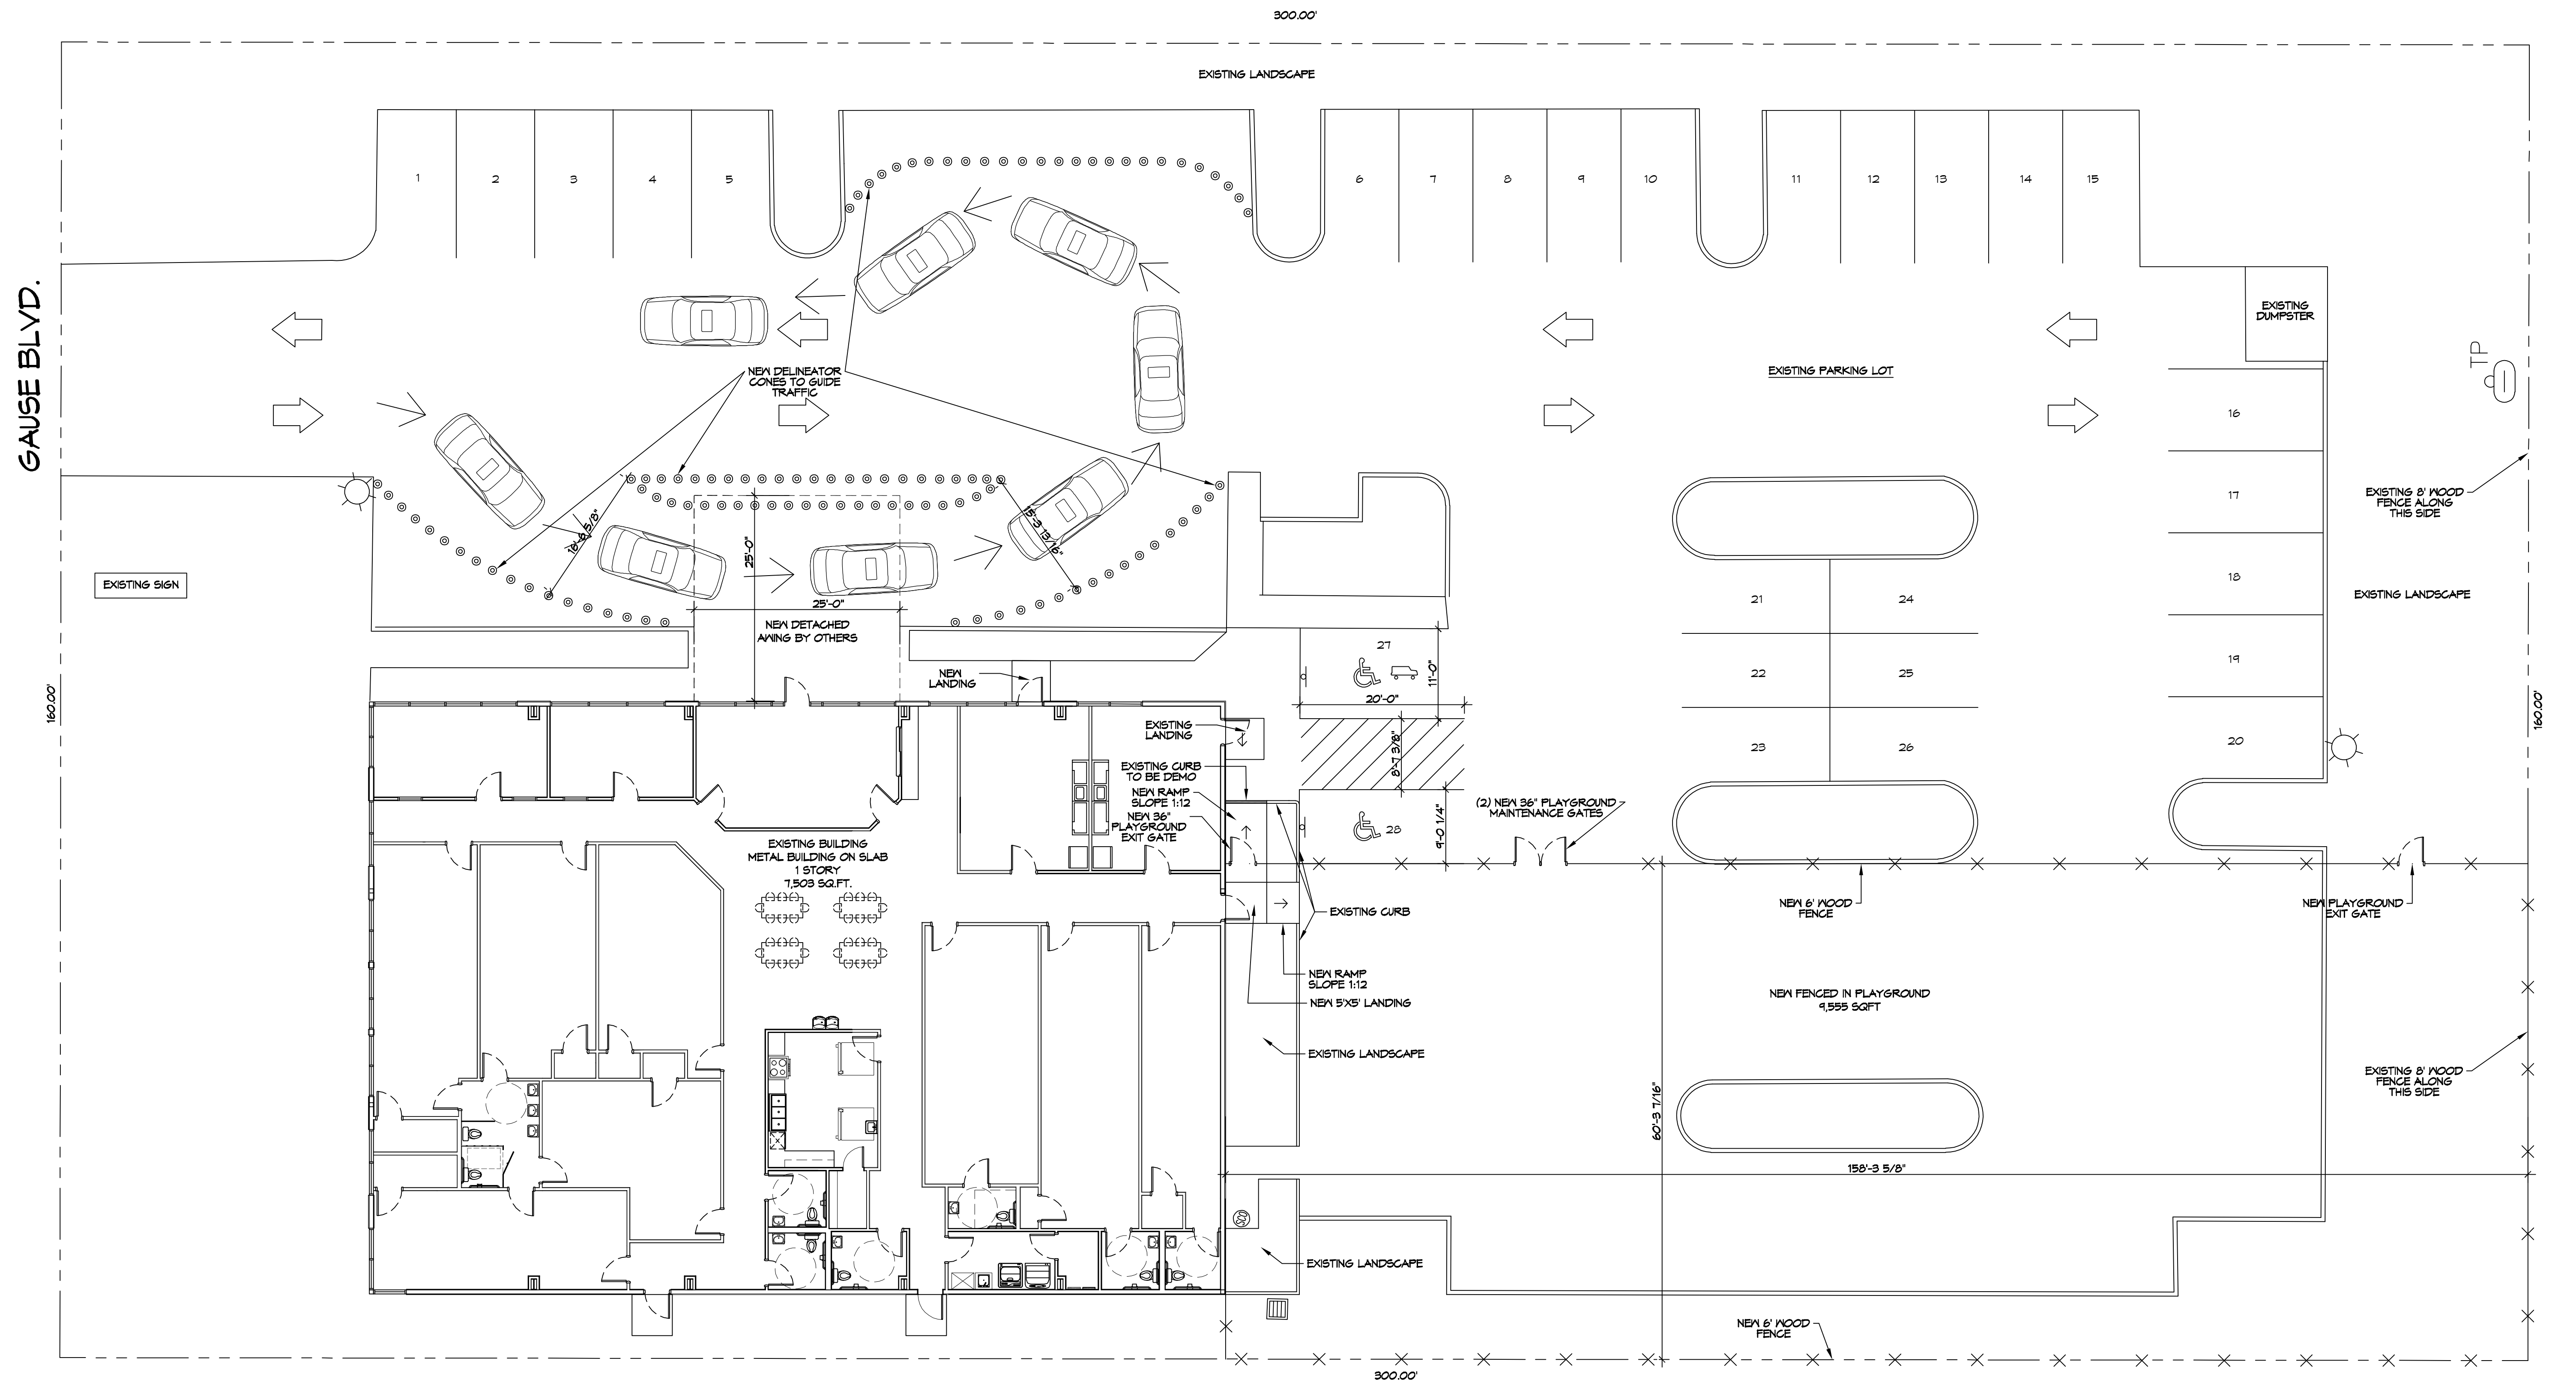

1 SITE PLAN
 SCALE: 1" = 10'-0"