


PARKING REQUIREMENTS:
RESTAURANT SEATING:
 1 SPACE FOR EVERY 150 SQ. FT.
 3,000 SQ. FT./150 SQ. FT.=20 SPACES
RESTAURANT KITCHEN:
 1,000 SQ. FT./300 SQ. FT.=4 SPACES
 1 SPACE FOR EVERY 300 SQ. FT.
 16,300 SQ. FT./300 SQ. FT.=55 SPACES
TOTAL SPACES REQUIRED=79

PARKING PROVIDED:
 HANDICAP SPACES=4
 ADDITIONAL SPACES=75
TOTAL SPACES=79

LEGEND
 - - - - - PROPERTY LINE
 - - - - - SETBACK LINE
 - - - - - DISPUTED AREA
 S - - - - 6" SEWER LINE
 W - - - - 2" WATER LINE

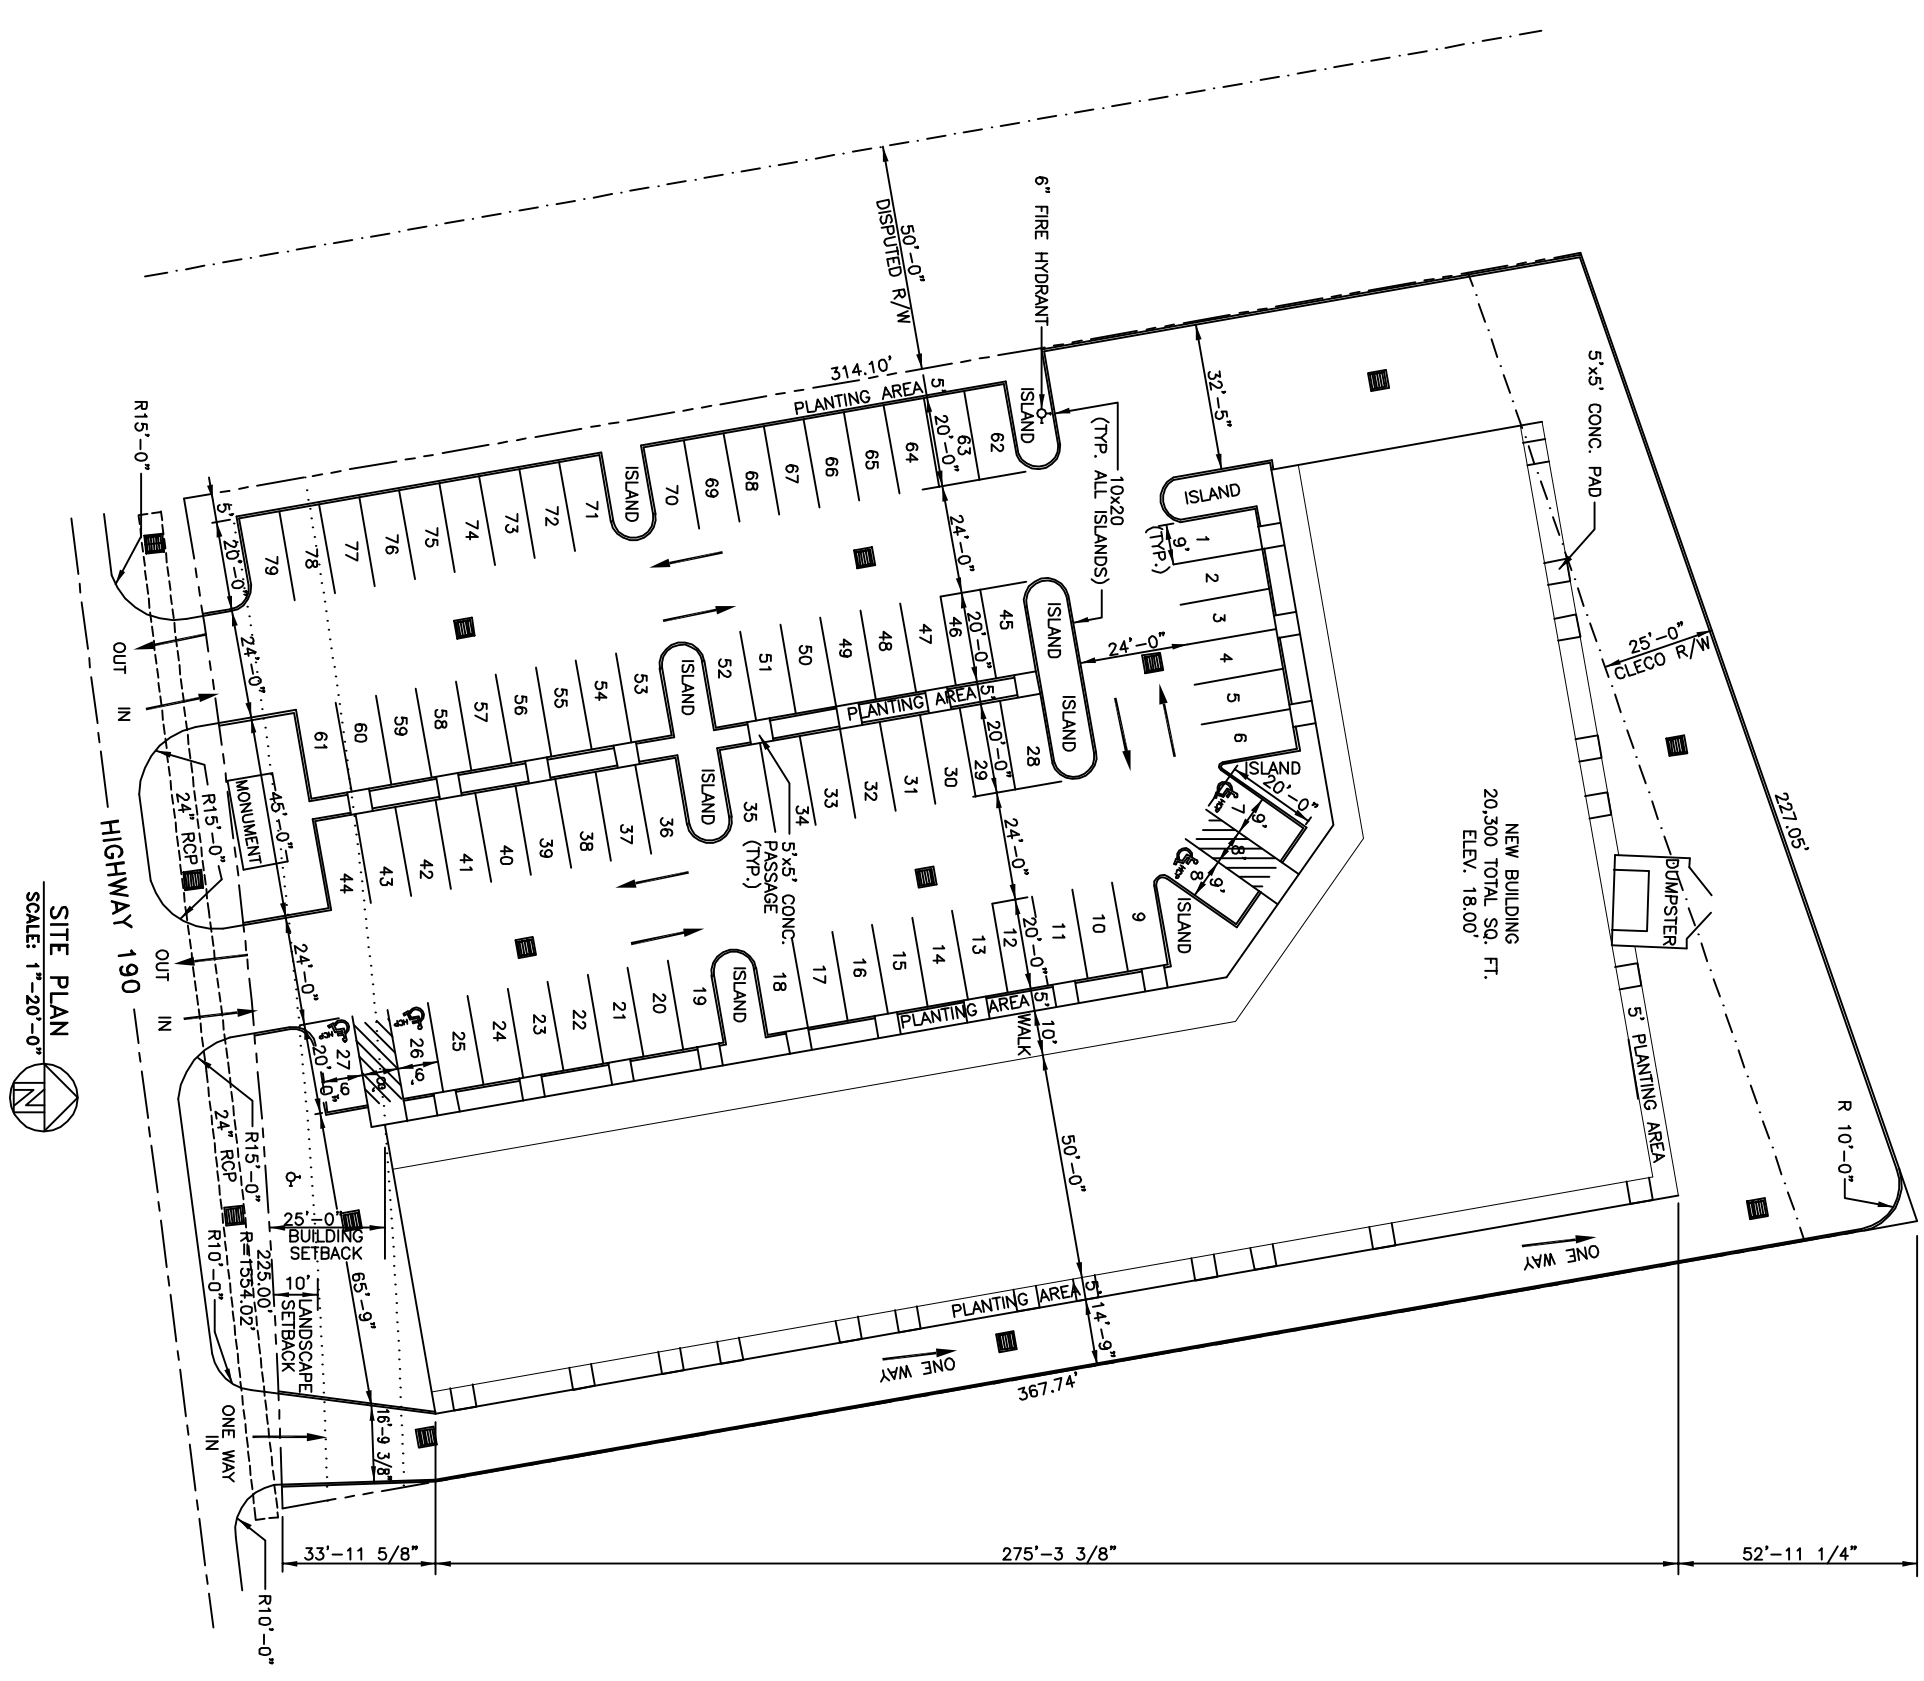

OF	C-2	SHEET	DATE: 6-19-03	JOB NO. 1512	FILE:	SCALE: AS NOTED	MUTTER SHOPPING CENTER DAMMON ENGINEERING, INC. ARCHITECTS - ENGINEERS 2000 OLD SPANISH TRAIL, STE 100 985-649-5832 SLIDELL, LA. 70458 DAMMONENGINEERING.COM	SITE PLAN GARY MUTTER HWY. 190 SLIDELL, LOUISIANA