


**INTERIOR ELEVATIONS**  
SCALE: 1/2"=1'-0"


BAR/LOUNGE

NOTE: SEE MAINSTAY SUITES PROTOTYPE DRAWINGS & SPECIFICATIONS FOR FINISH SCHEDULES & LEGENDS FOR EQUIPMENT & MATERIAL CONTROL NO.S

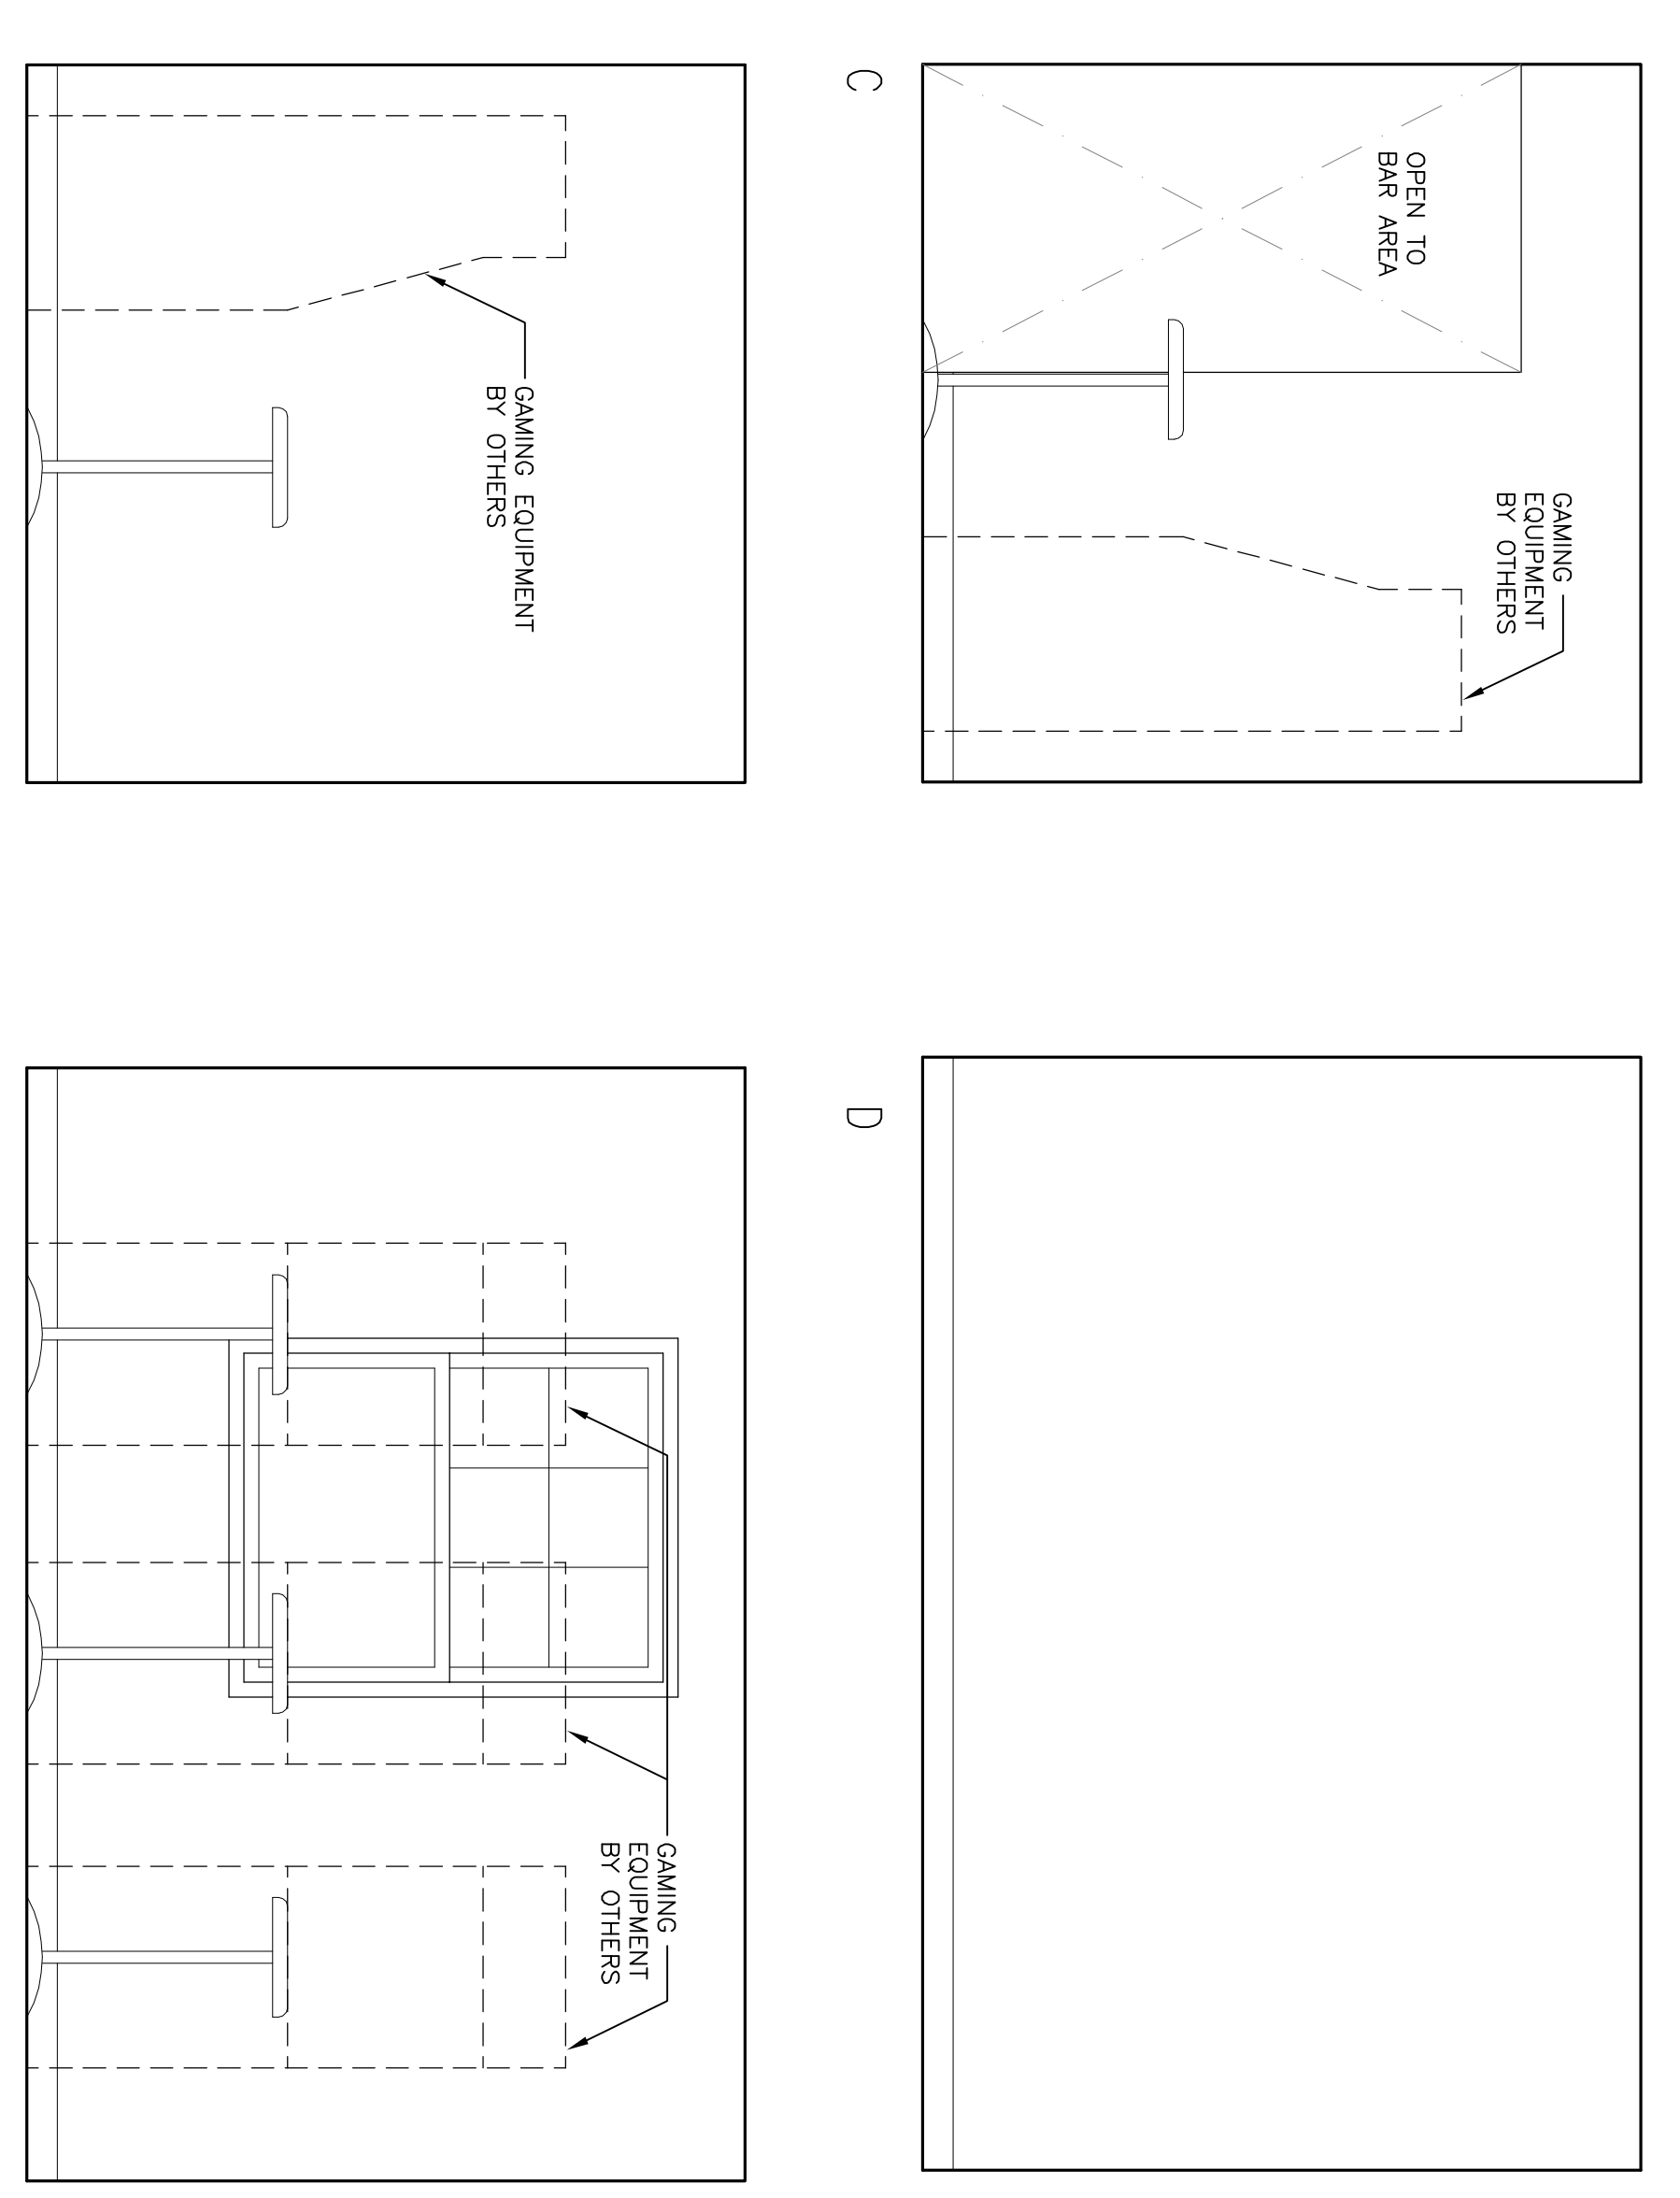

**INTERIOR ELEVATIONS**  
SCALE: 1/2"=1'-0"

GAMING ROOM

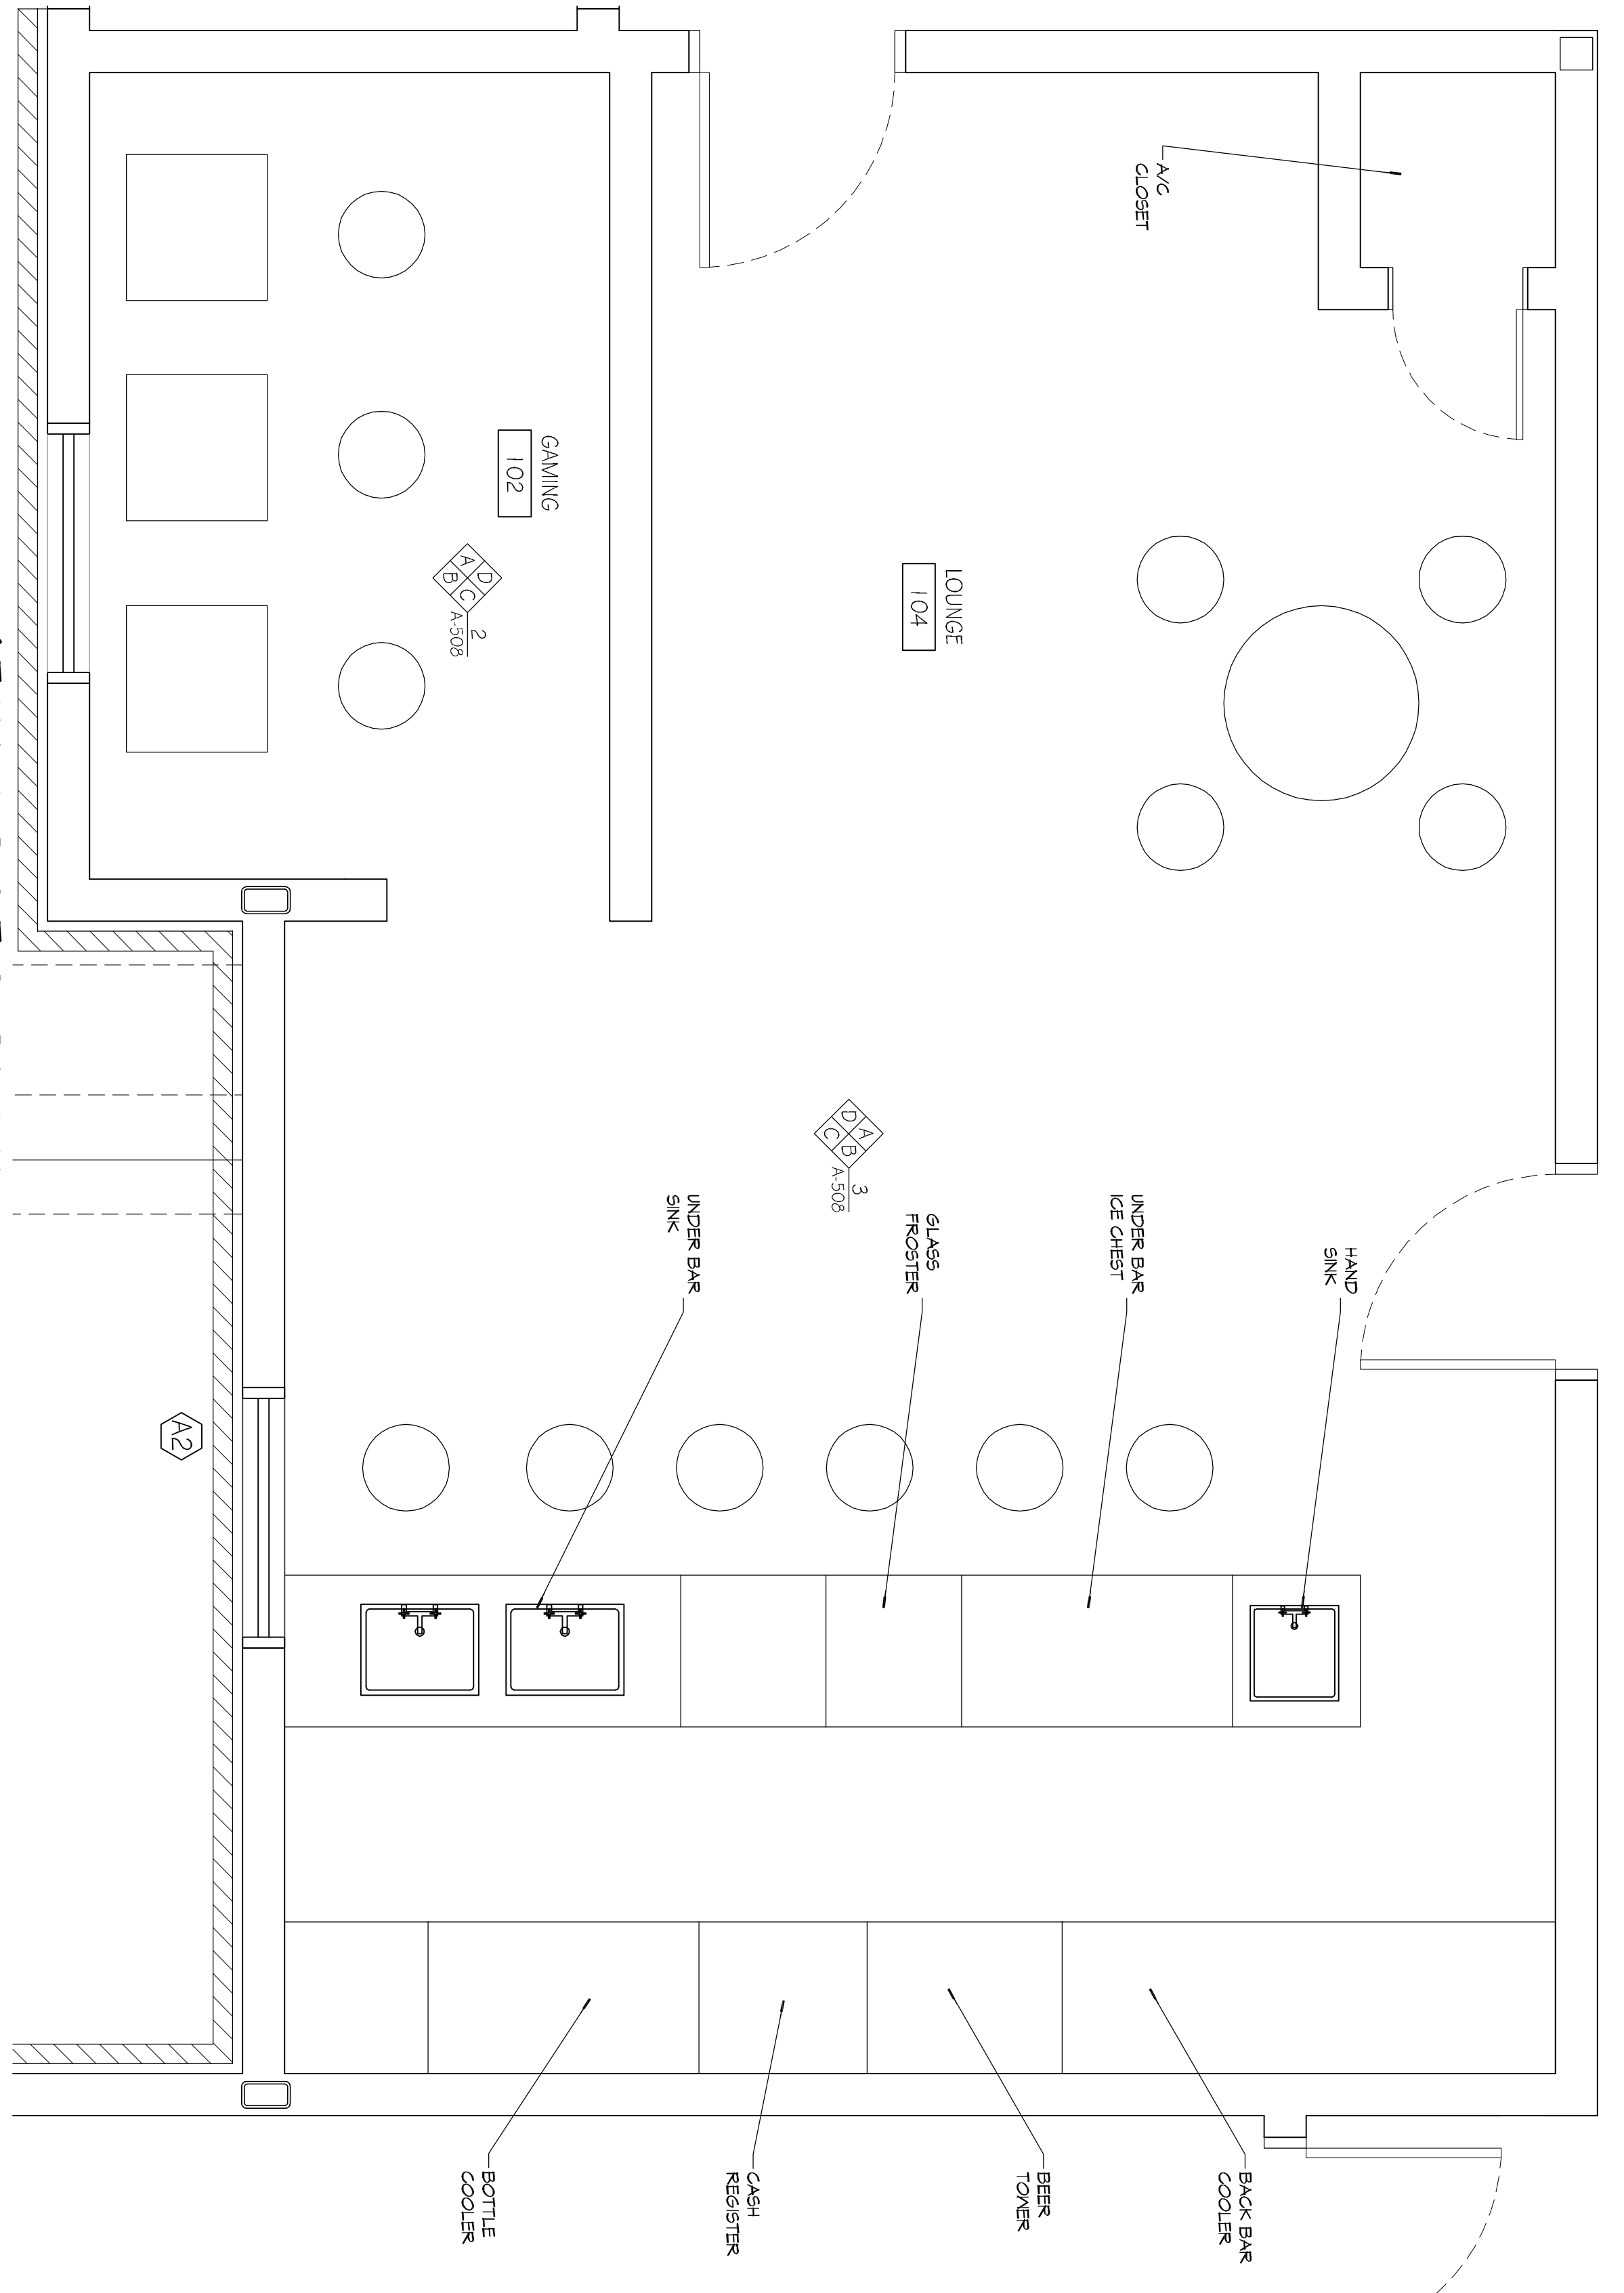

**ENLARGED PLAN**  
SCALE: 1/2"=1'-0"


PUBLIC AREA BAR/LOUNGE

#	DESCRIPTION	DATE

**DAMMON ENGINEERING, INC.**  
LOUISIANA & MISSISSIPPI

Chief Engineer: Brian Mistich, PE  
554 Old Spanish Trail  
Slidell, LA 70458

www.dammonengineering.com  
info@dammonengineering.com  
PH: 985.649.5832 F: 985.641.5950

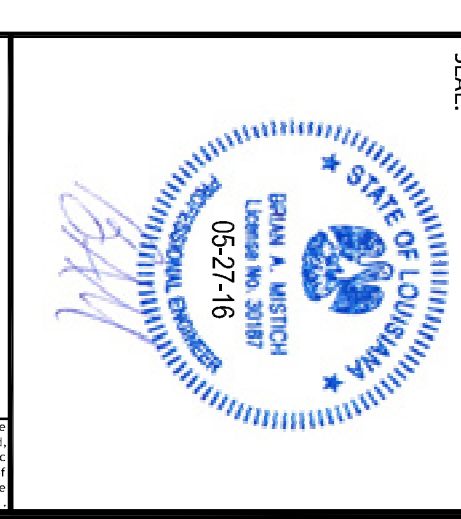

**MAINSTAY SUITES**

100 MAIN STREET  
LOT #1 LA HWY 21  
HACKBERRY, LA 70645

JOB No: 2265 DATE: APRIL, 2016  
DRAWN BY: JTL CHECKED BY: JMS

The above drawings and specifications, except such as are expressly represented hereby and that shall require the signature of a Professional Engineer, are the property of Dammon Engineering, Inc. and shall not be used for any other project or purpose without the written consent of Dammon Engineering, Inc. All rights reserved. No part of this drawing or specification shall be reproduced or transmitted in any form or by any means, electronic, mechanical, photocopying, recording, or by any information storage and retrieval system, without the prior written permission of Dammon Engineering, Inc.

SHEET TITLE:  
ENLARGED FLOOR PLAN & INTERIOR ELEVATIONS FOR THE PUBLIC BAR/LOUNGE

DRAWING NUMBER:  
**A308**

SHEET NO.: 32 OF 52