




ALL WORK SHALL BE DONE IN ACCORDANCE WITH THE LATEST EDITIONS OF THE INTERNATIONAL RESIDENTIAL CODE BOOK (IRC) AND THE LATEST EDITIONS OF THE INTERNATIONAL BUILDING CODE (IBC).

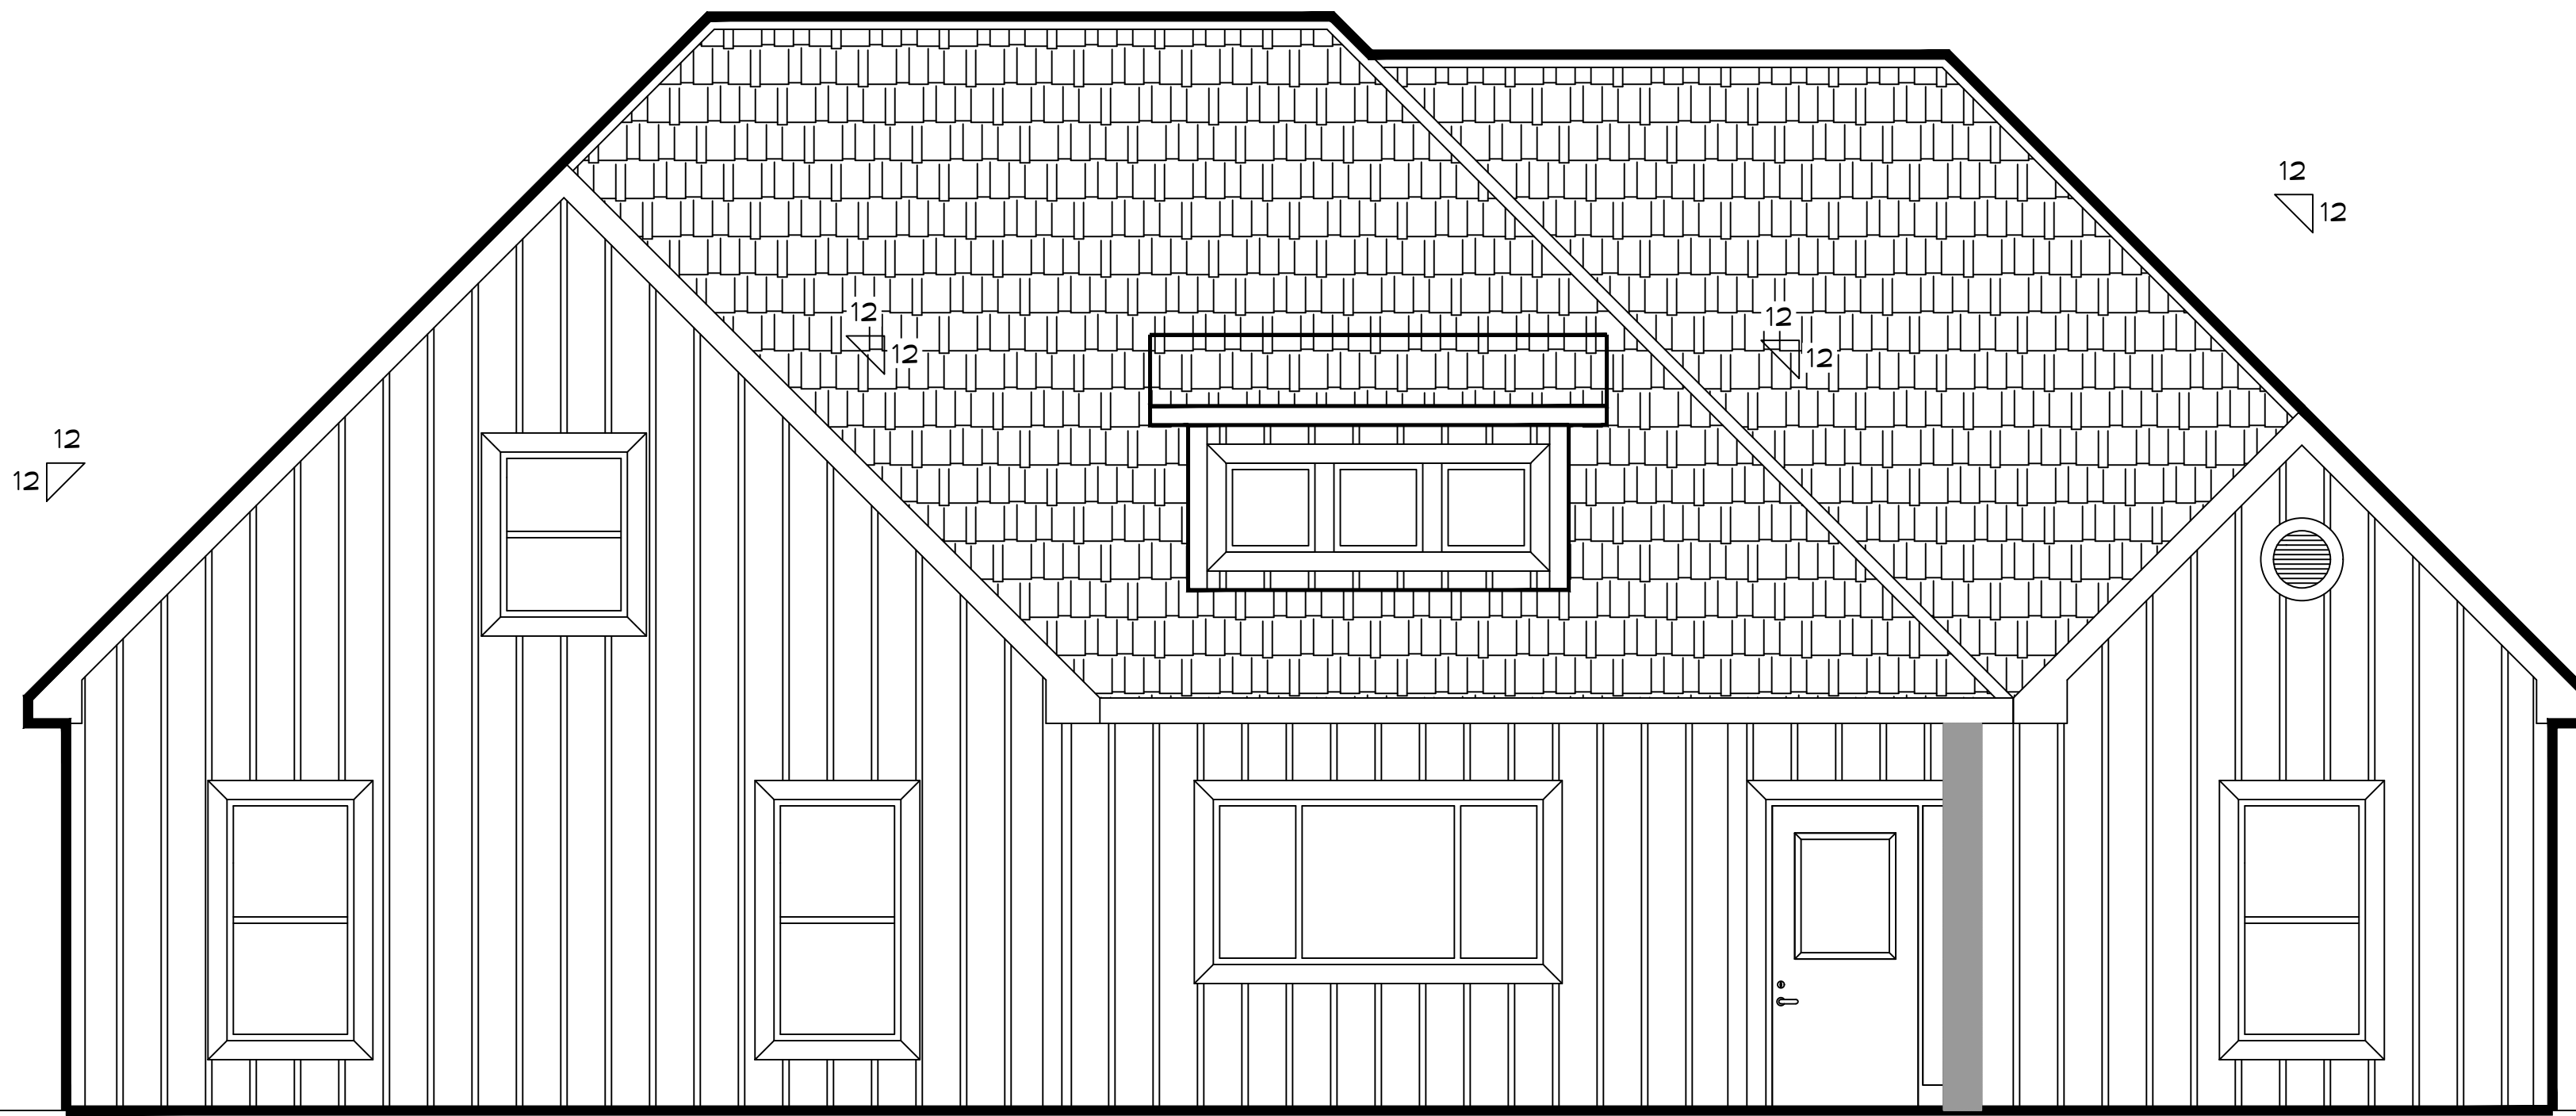


8 FRONT ELEVATION PLAN
SCALE: 1/4" = 1'-0"

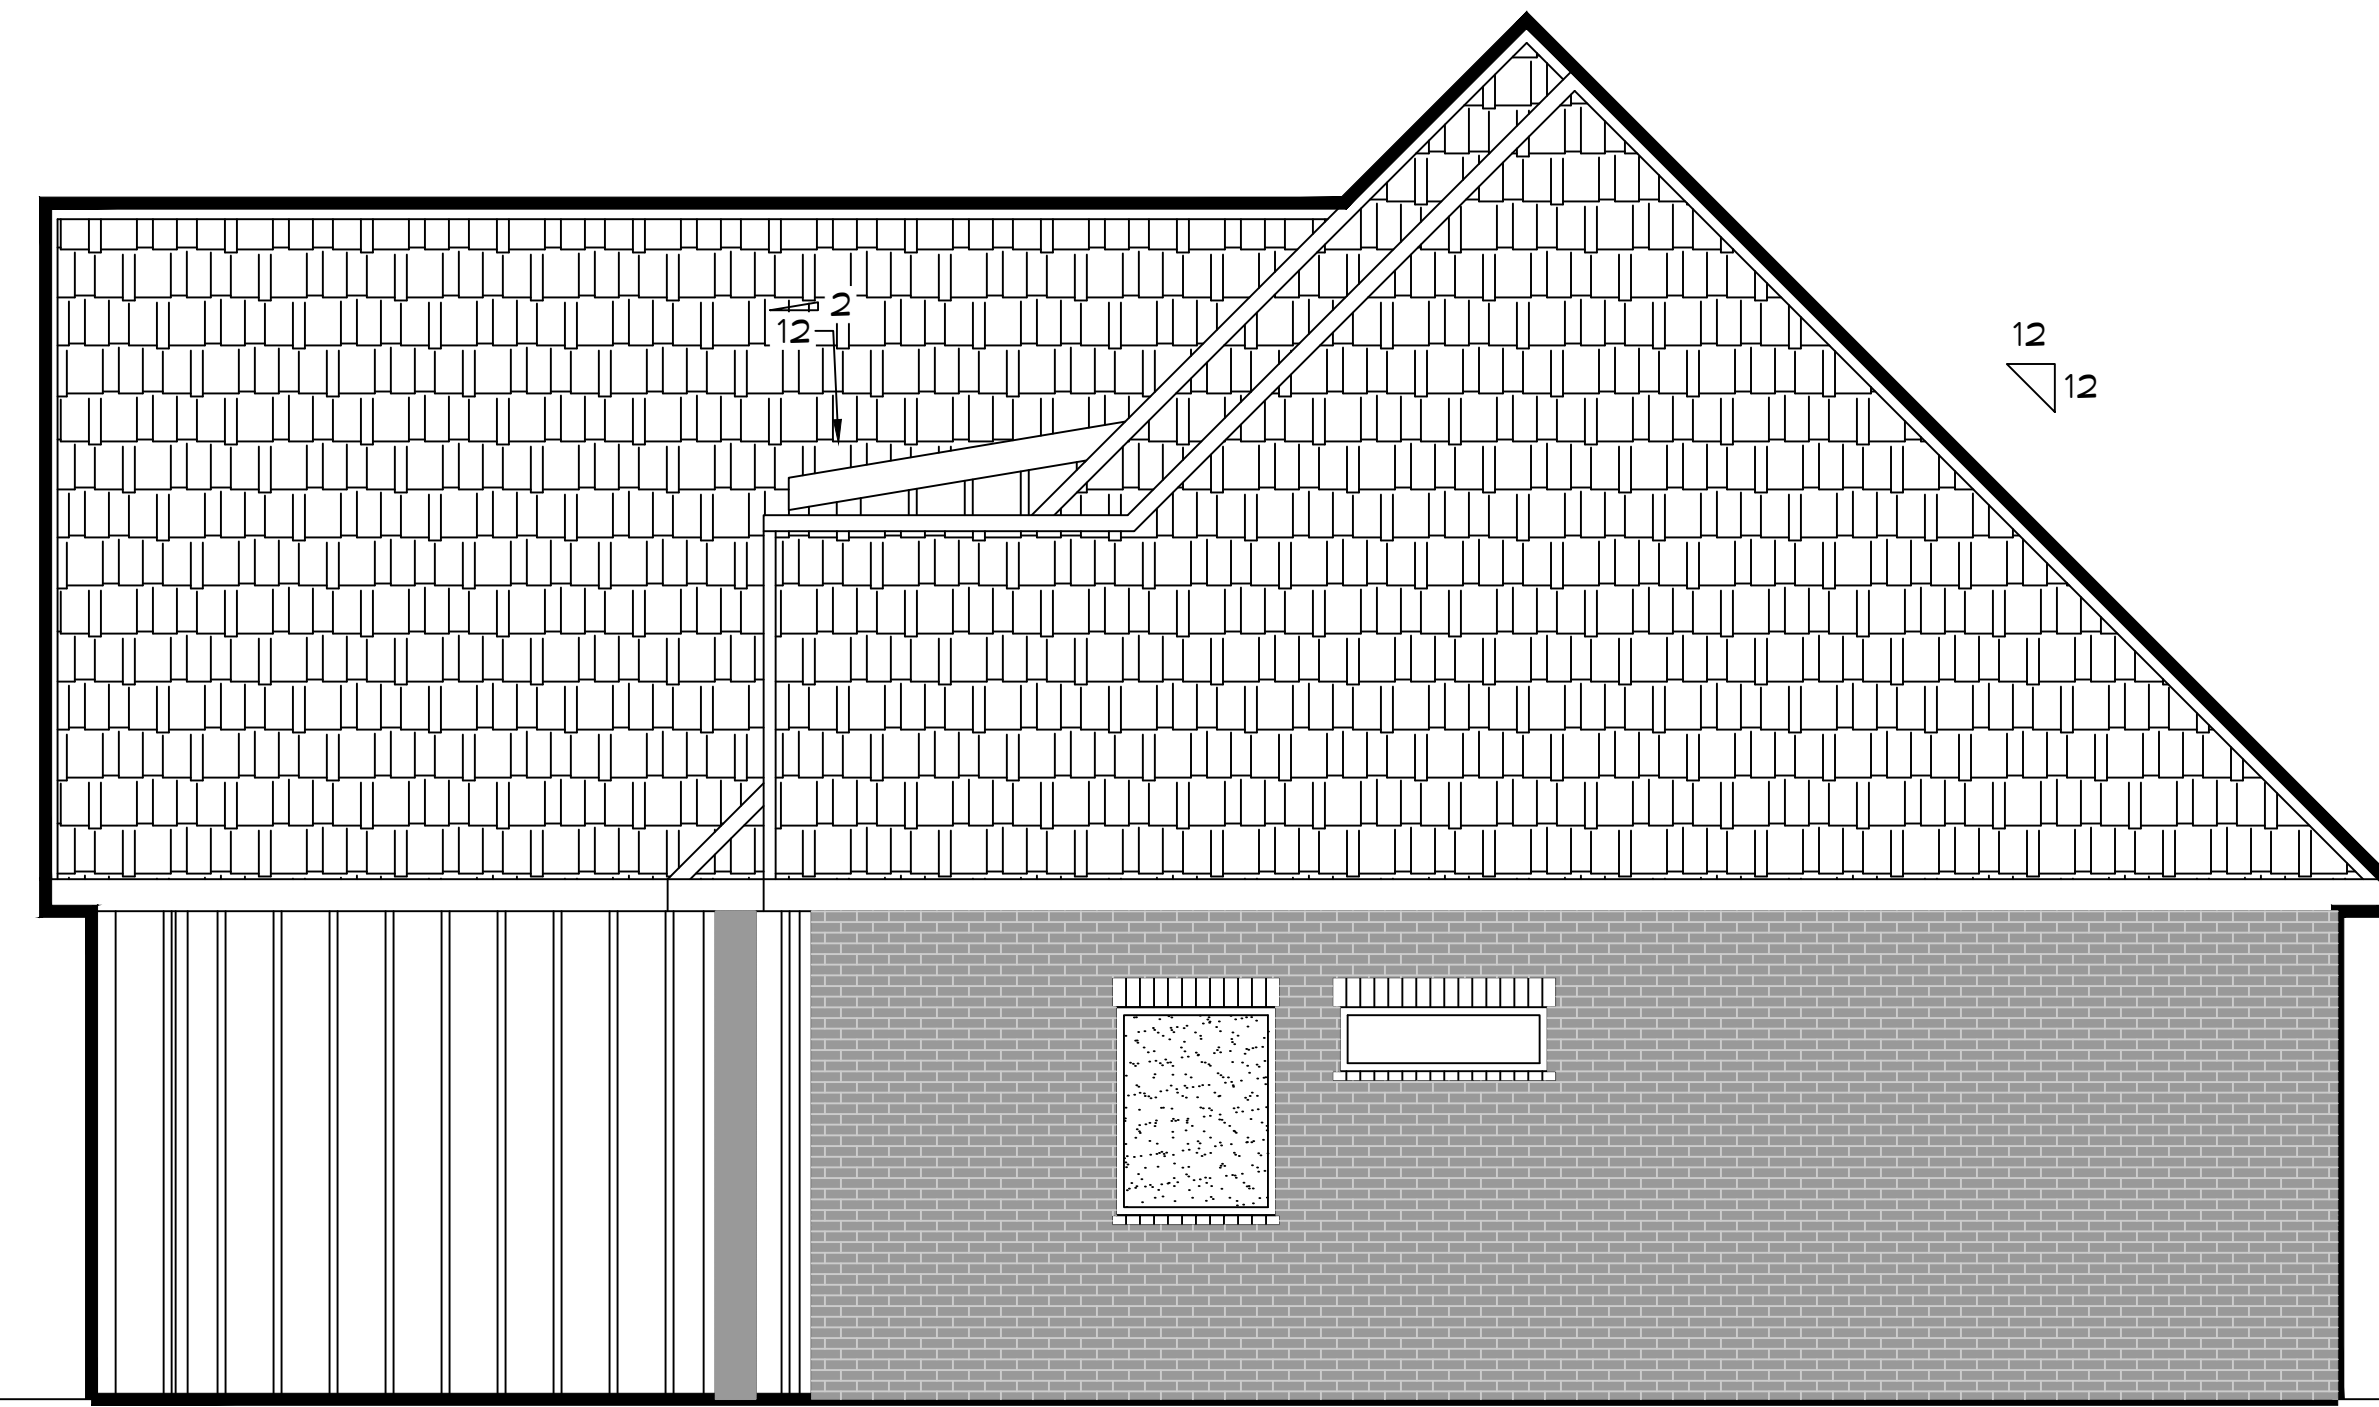


9 RIGHT ELEVATION PLAN
SCALE: 1/4" = 1'-0"

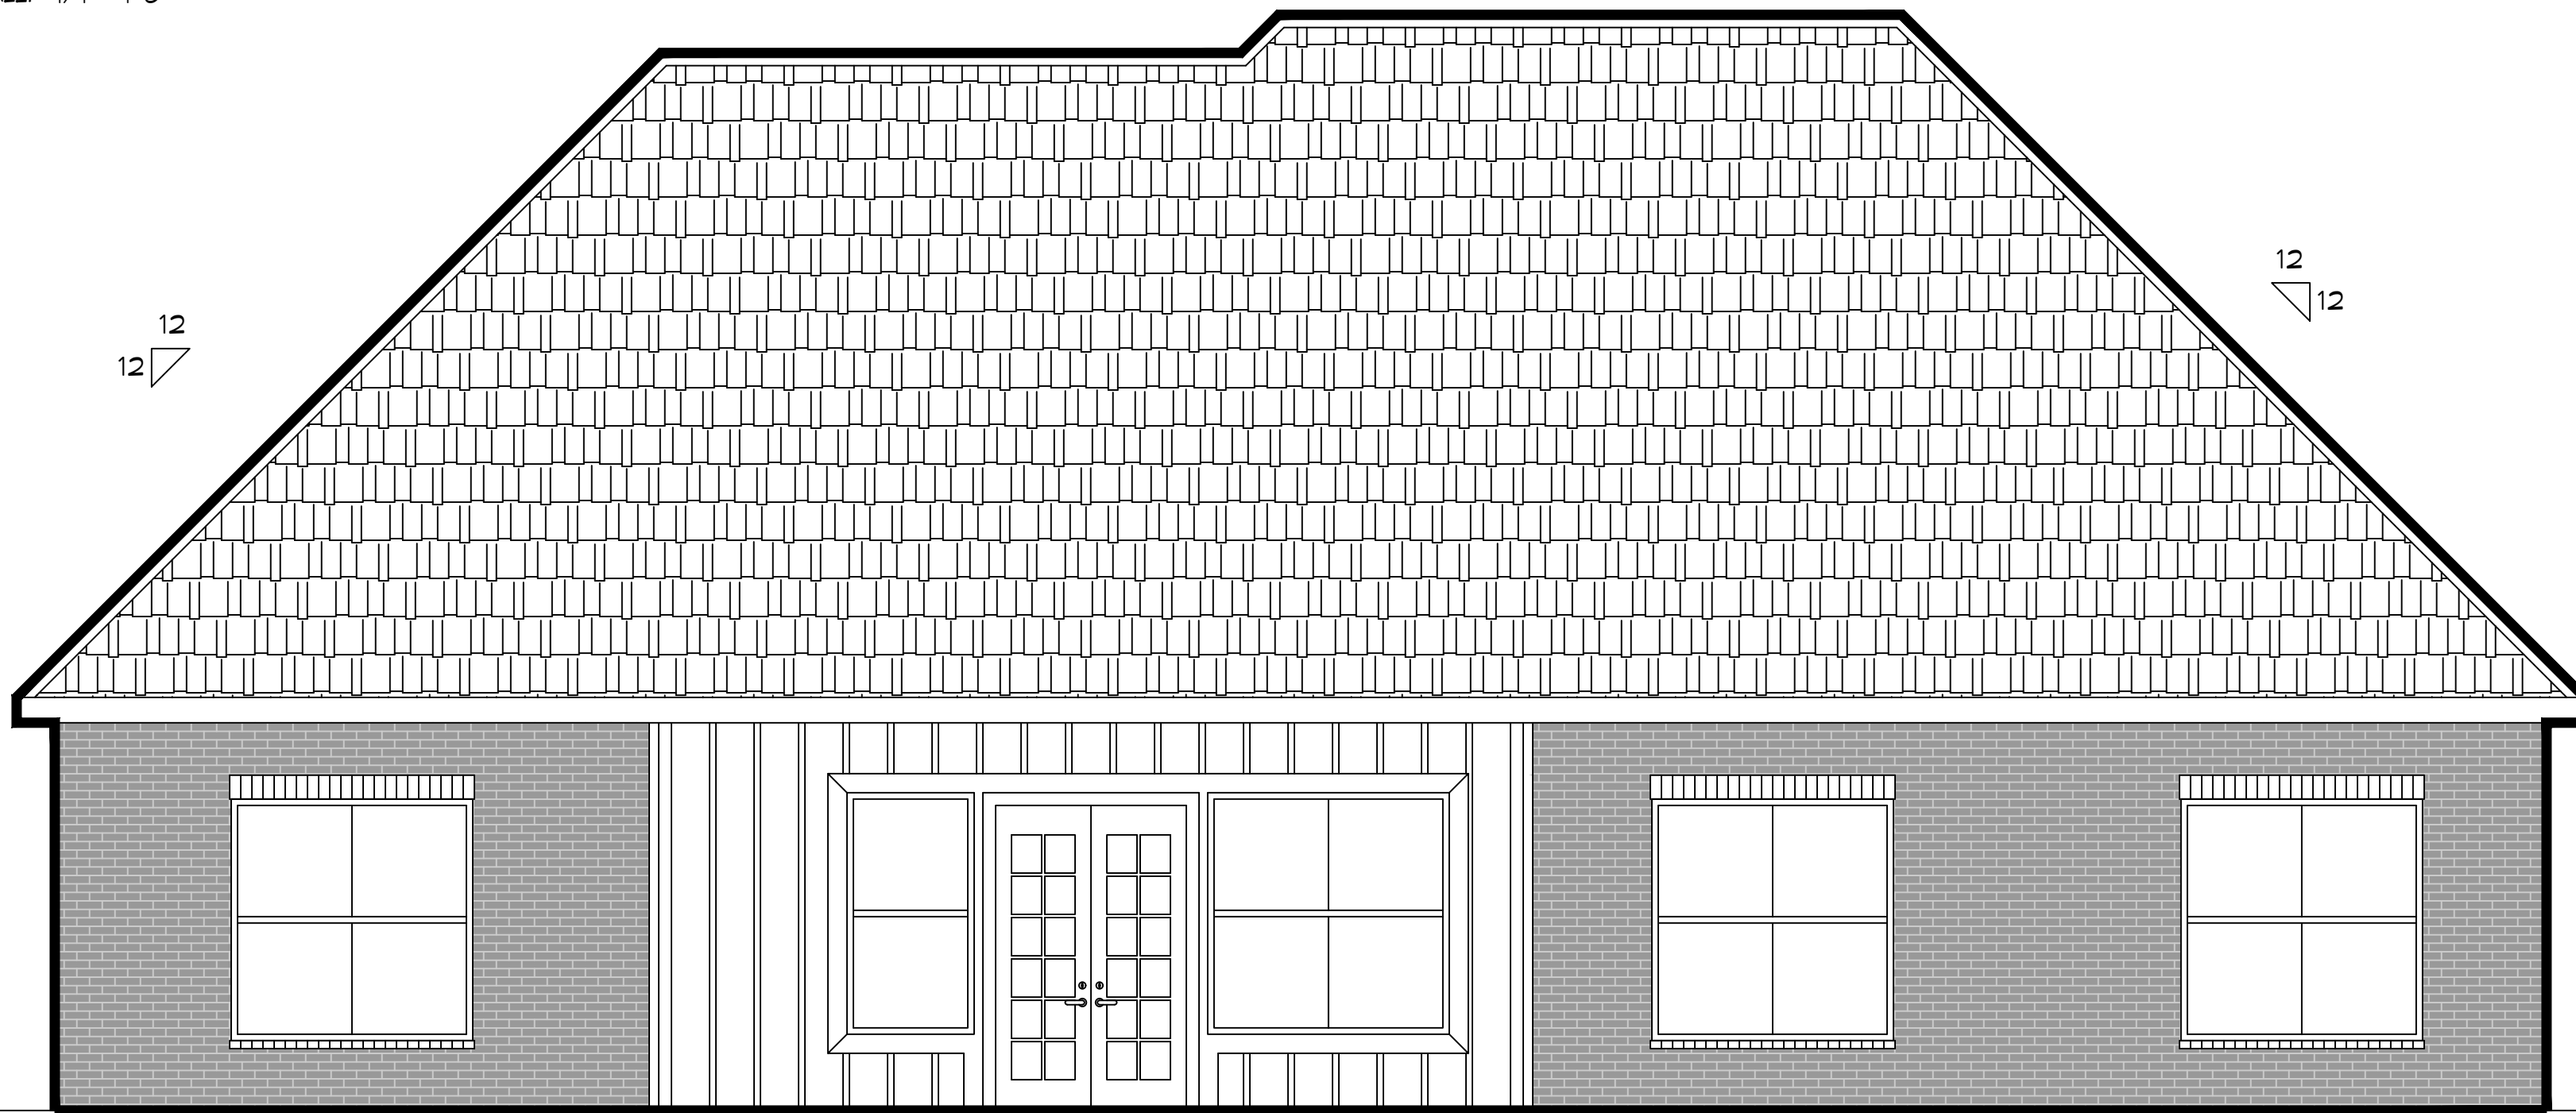

10 REAR ELEVATION PLAN
SCALE: 1/4" = 1'-0"

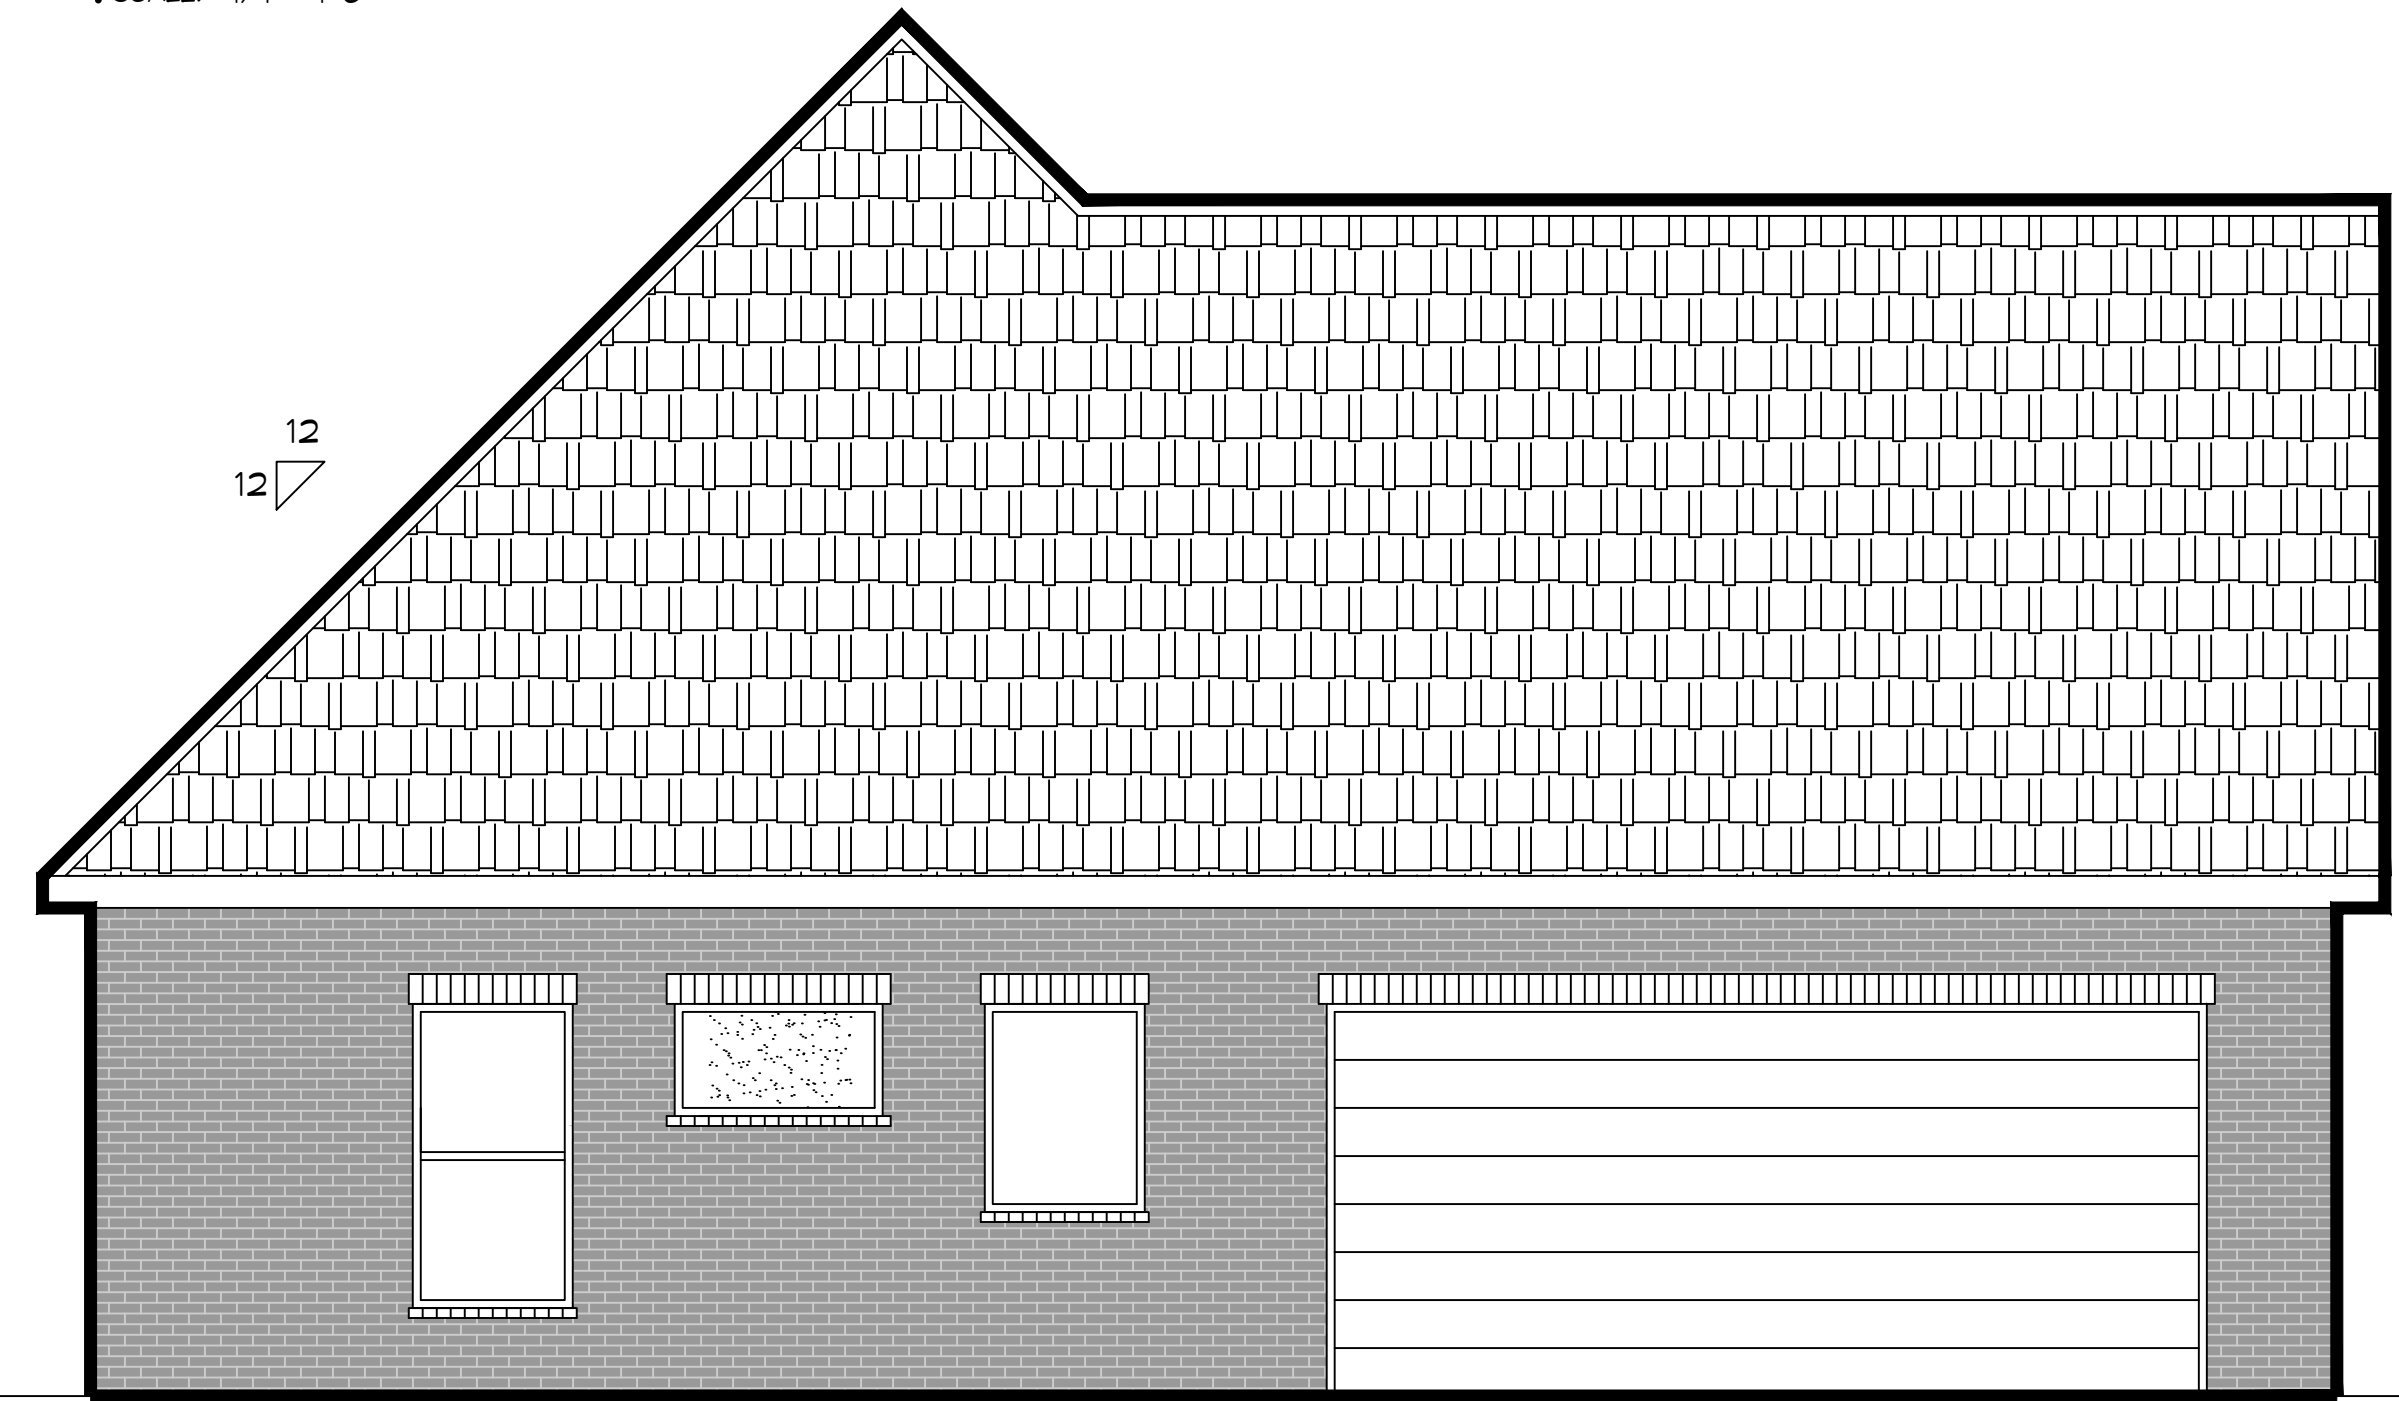

11 LEFT ELEVATION PLAN
SCALE: 1/4" = 1'-0"

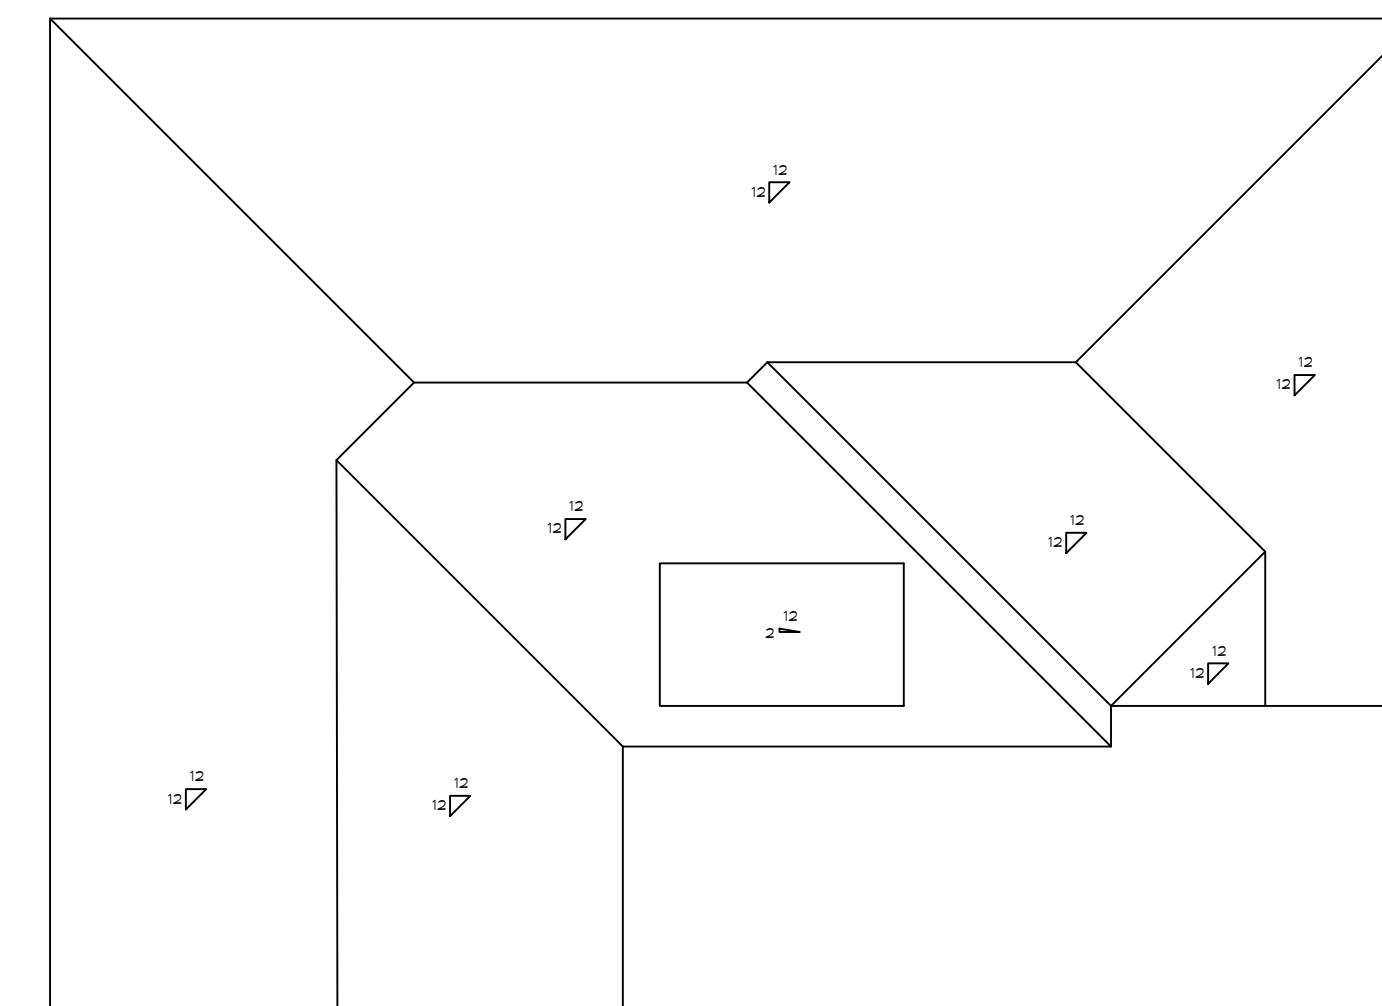

12 ROOF PLAN
SCALE: NTS

DAMMON
ENGINEERING, INC.
 LOUISIANA & MISSISSIPPI
 Chief Engineer: Brian Misticich, PE
 554 Old Spanish Trail
 Slidell, LA 70458
 www.dammonengineering.com
 info@dammonengineering.com
 PH: 985.649.5832

REVISIONS	DATE
# DESCRIPTION	



HOUSE PLAN
BRIAN AND JANET MISTICICH
 21444 WILLAS STREET
 ABITA SPRINGS, LA 70420
 JOB No: SCN
 DATE: 06-11-2025
 CHECKED BY: CKD
 DRAWN BY:

SHEET TITLE:
EXTERIOR ELEVATION PLAN

DRAWING NUMBER:

A102