




DATE: 07-01-2025 11:58:00 AM PROJECT: 21444 WILLAS STREET - ABITA SPRINGS, LA 70420 - EXTERIOR ELEVATION PLAN - SHEET A102

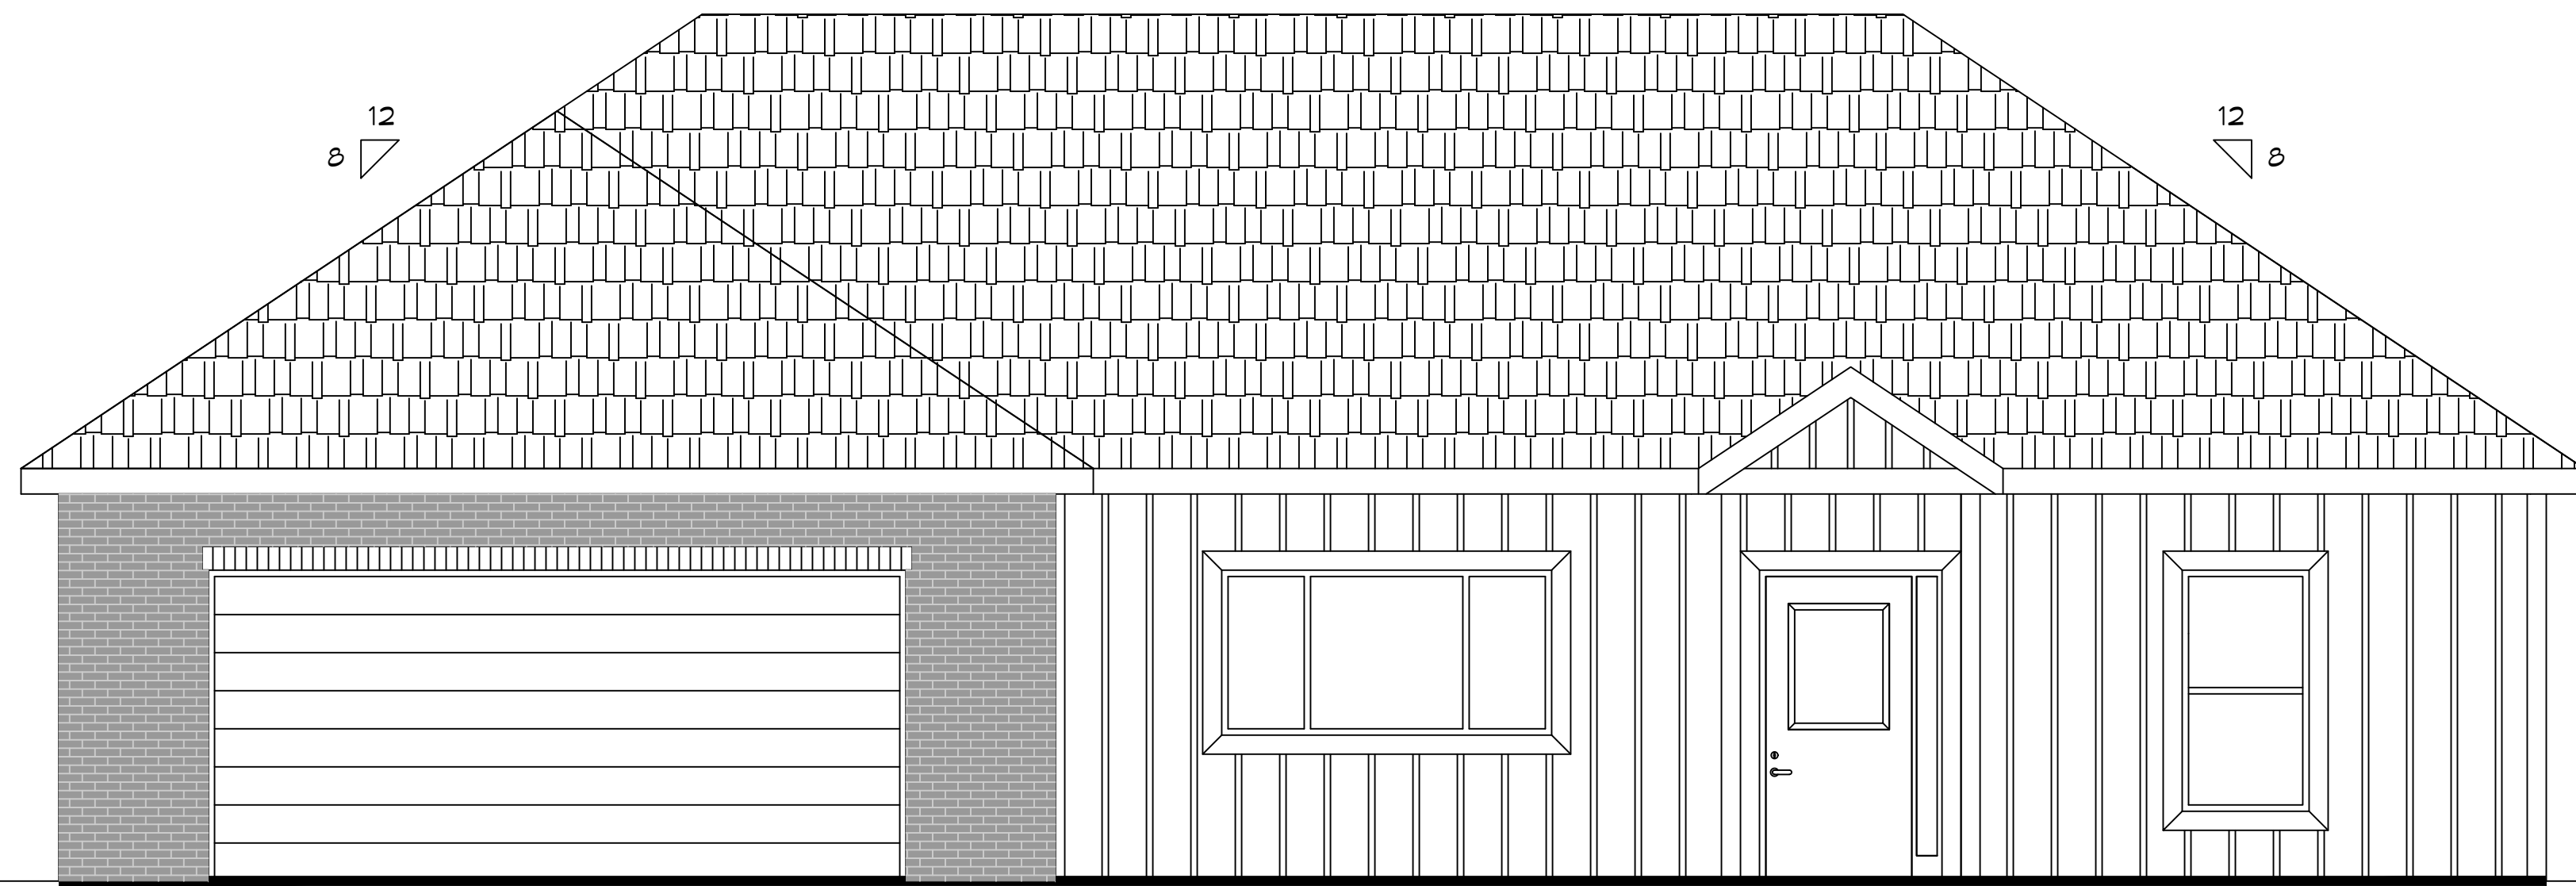

7 FRONT ELEVATION PLAN
SCALE: 1/4" = 1'-0"

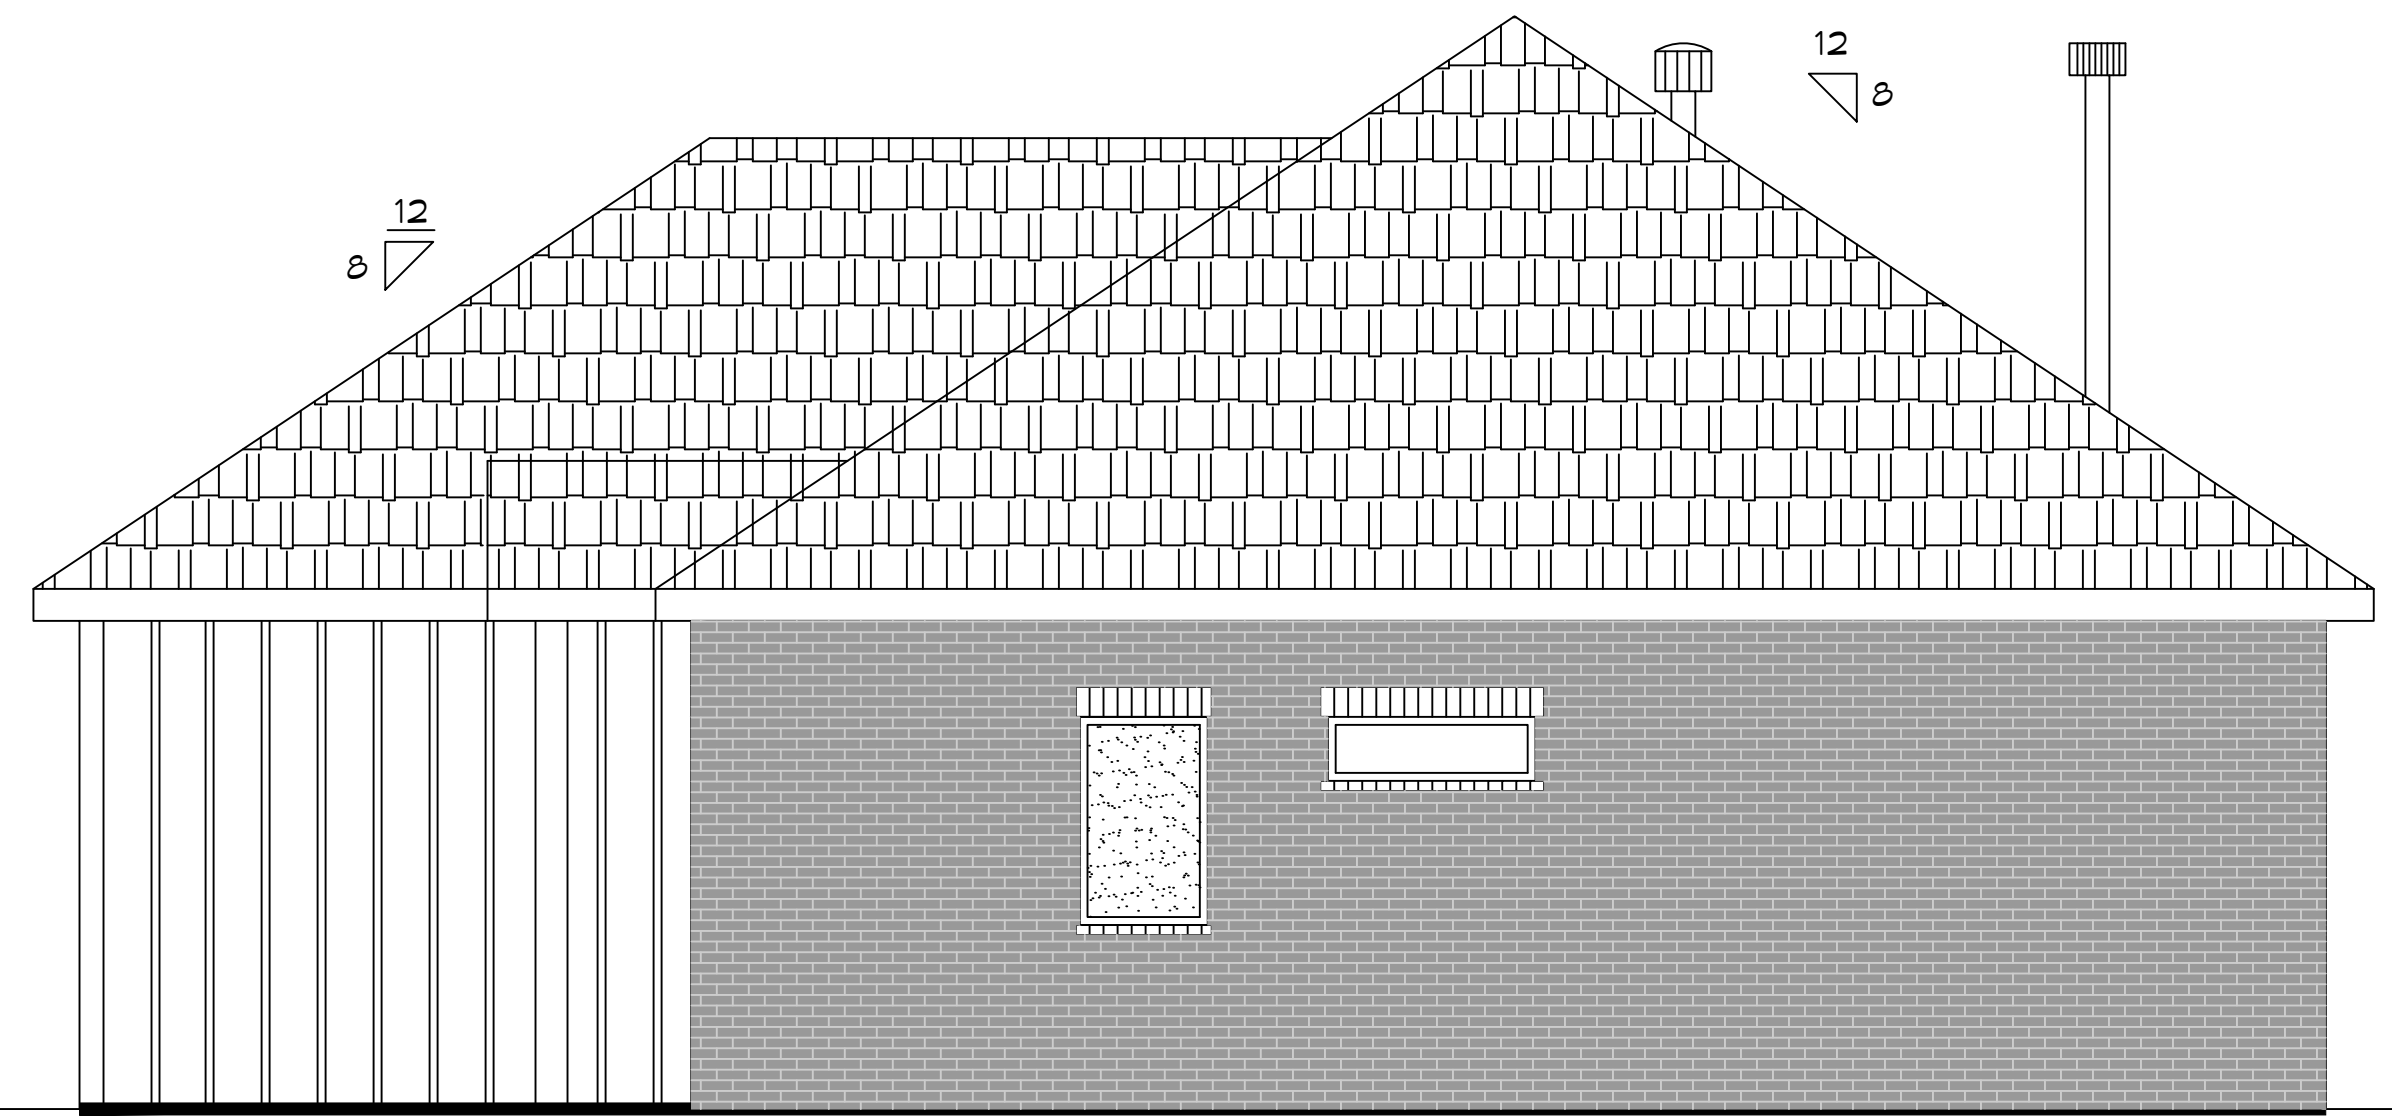


8 RIGHT ELEVATION PLAN
SCALE: 1/4" = 1'-0"

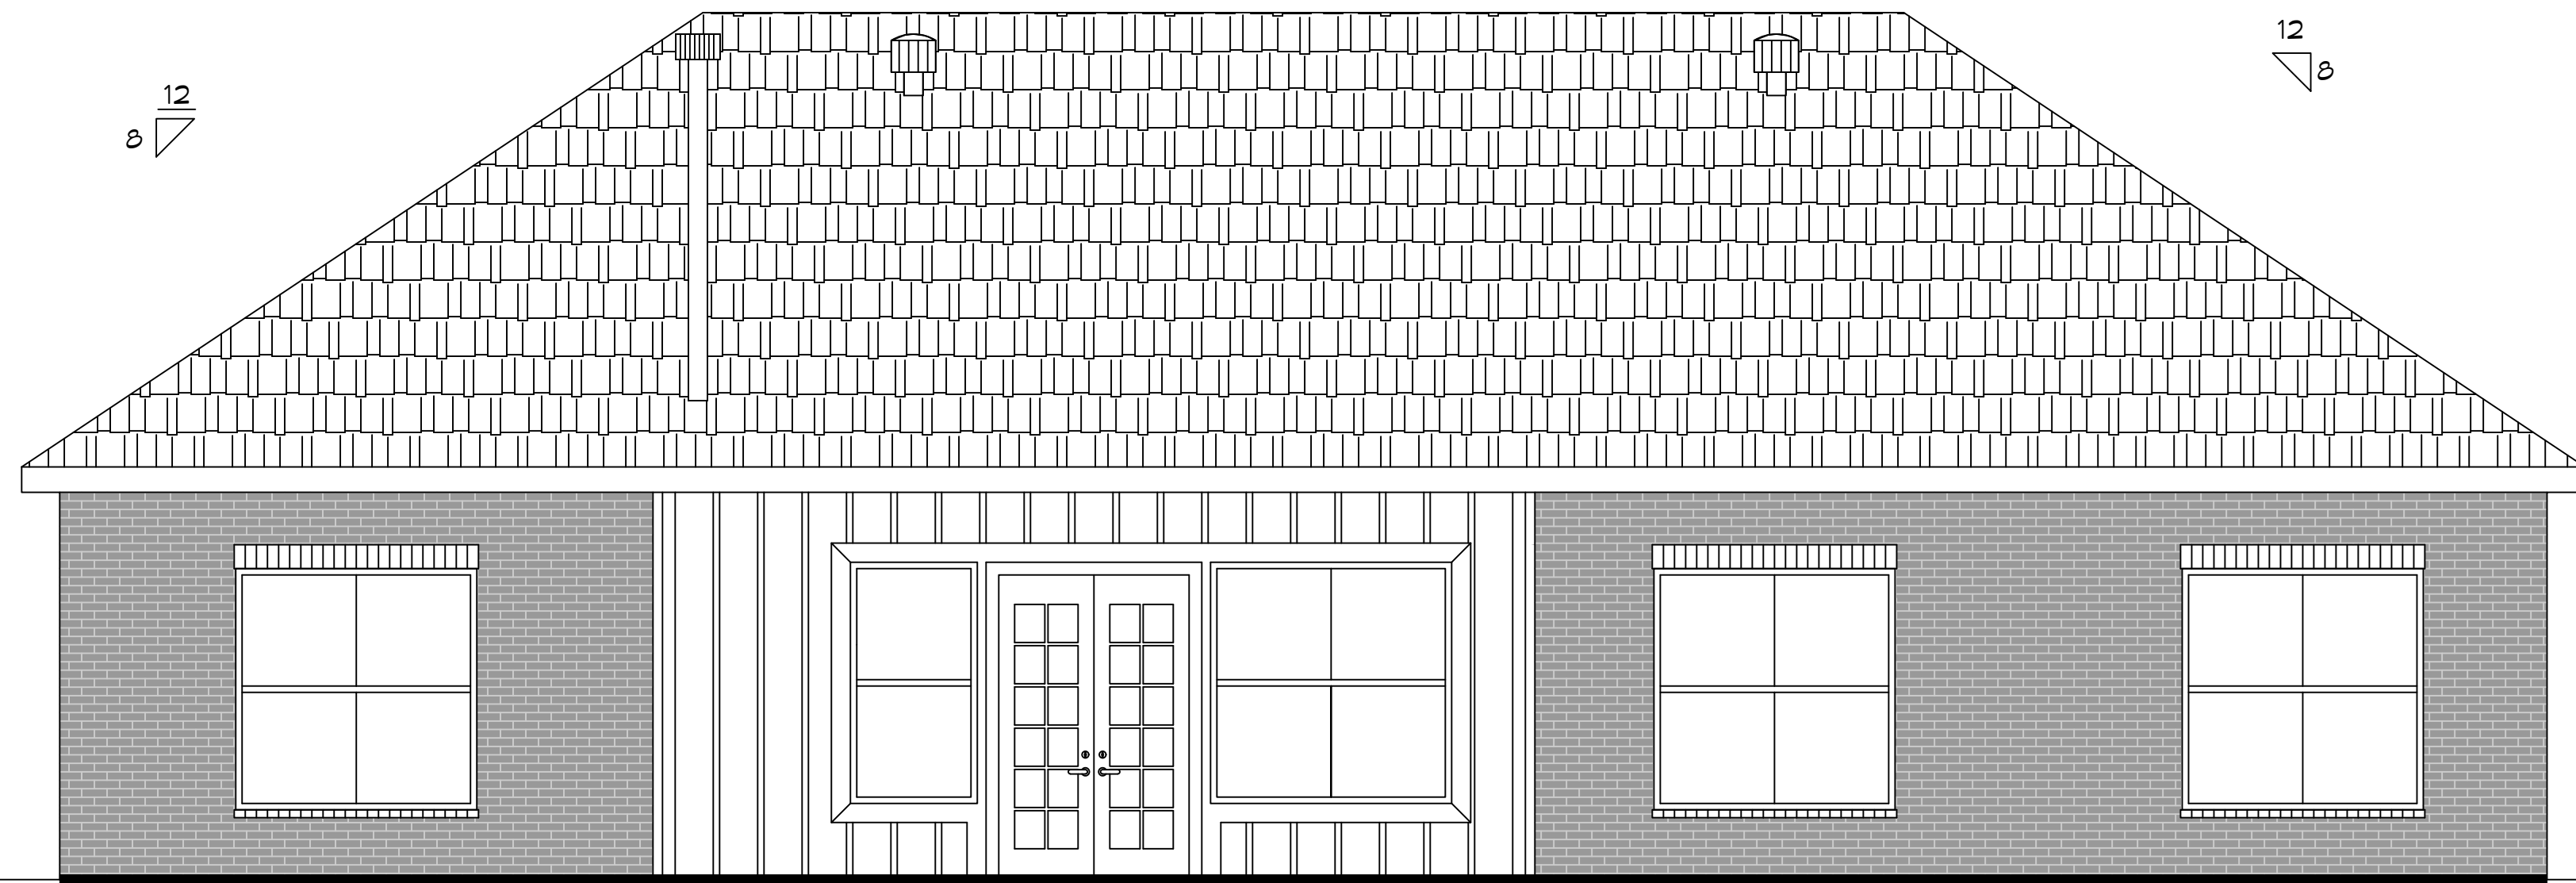

9 REAR ELEVATION PLAN
SCALE: 1/4" = 1'-0"



10 LEFT ELEVATION PLAN
SCALE: 1/4" = 1'-0"

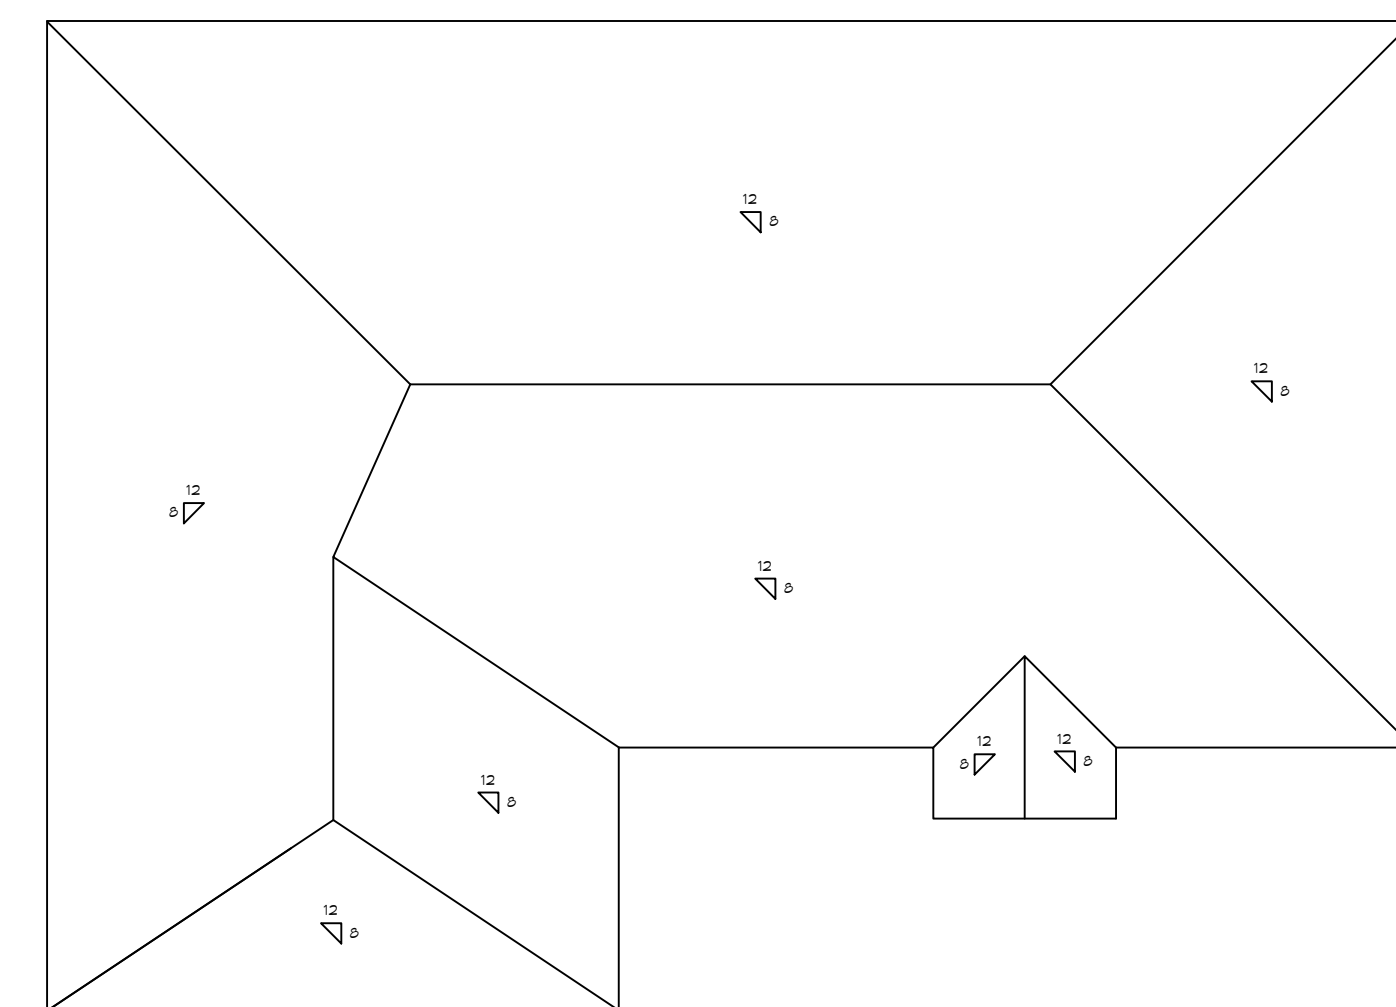

11 ROOF PLAN
SCALE: NTS

DAMMON
ENGINEERING, INC.
LOUISIANA & MISSISSIPPI
www.dammonengineering.com
info@dammonengineering.com
PH: 985-649-5832
Chief Engineer: Brian Mistich, PE
554 Old Spanish Trail
Slidell, LA 70458

REVISIONS	DATE
# <td>DESCRIPTION</td>	DESCRIPTION



HOUSE PLAN
BRIAN AND JANET MISTICH
21444 WILLAS STREET
ABITA SPRINGS, LA 70420
JOB No: DATE: 07-01-2025
DRAWN BY: SCW CHECKED BY: CKD

SHEET TITLE:
EXTERIOR ELEVATION
PLAN

DRAWING NUMBER:

A102