


GATLIN RESIDENCE
PEARL RIVER COUNTY, MS
FRONT & REAR ELEVATION PLAN

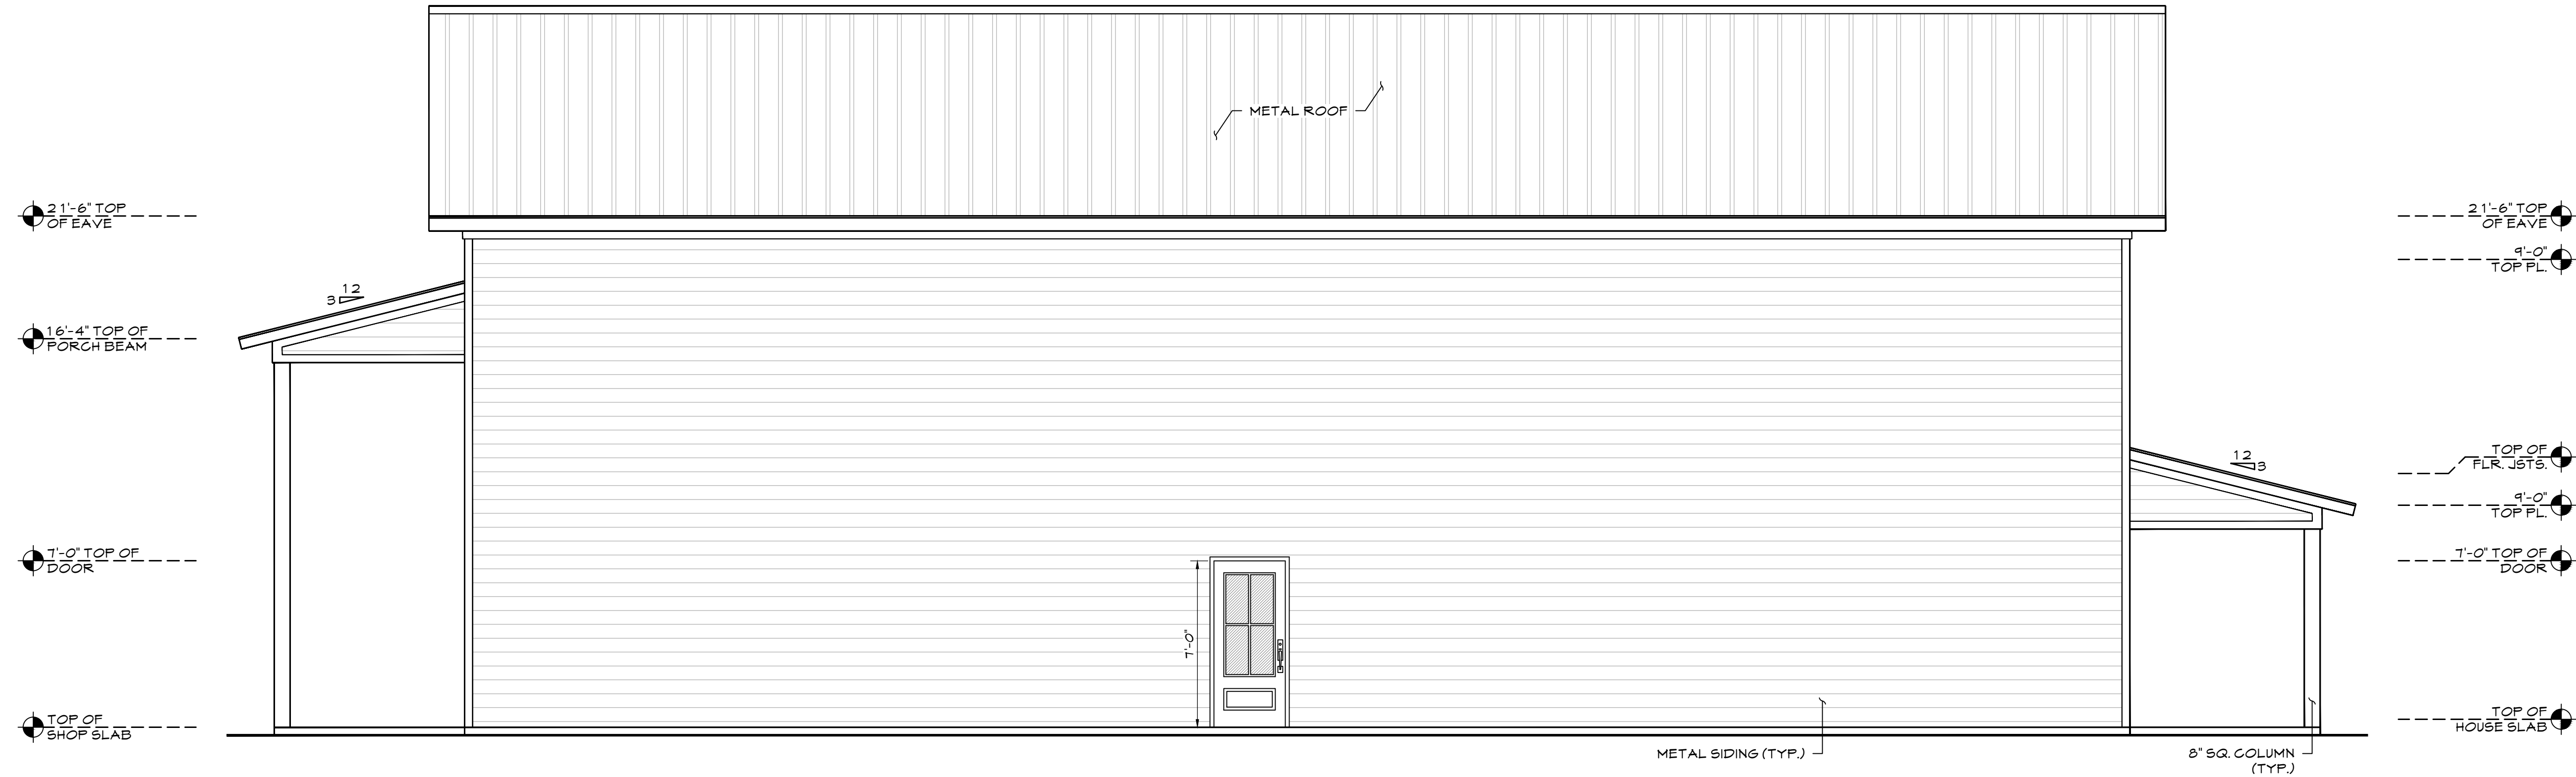

REAR ELEVATION



FRONT ELEVATION

FRONT & REAR ELEVATION PLAN
SCALE: 1/4" = 1'-0"

ELEVATION NOTES:

1. CONTRACTOR TO VERIFY ALL WINDOW AND DOOR STYLES AND SIZES WITH OWNER PRIOR TO CONSTRUCTION.
2. ALL FINISH MATERIAL TO BE VERIFIED WITH OWNER PRIOR TO CONSTRUCTION.
3. CONTRACTOR SHALL PROVIDE ADEQUATE ROOF VENTILATION AS REQUIRED BY CURRENT CODES.
4. CONTRACTOR SHALL VERIFY ALL HEIGHTS OF WINDOWS AND DOORS WITH OWNER PRIOR TO CONSTRUCTION.
5. ALL DIMENSIONS ARE MEASURED FROM TOP OF SLAB UNLESS NOTED OTHERWISE.
6. TOP OF EAVE HEIGHT OF METAL BUILDING IS SHOWN AT 21'-6" FROM SHOP SLAB LEVEL.
7. FLOOR JOISTS ARE DRAWN AS 16" DEPTH FOR VISUAL PURPOSES; IT IS THE OWNER'S RESPONSIBILITY TO CONSULT A PROFESSIONAL ENGINEER FOR JOIST SIZING.
8. CONTRACTOR SHALL FOLLOW ALL SPECIFICATIONS PROVIDED BY THE METAL BUILDING SUPPLIER. WATTS HOME DESIGNS STANDS NO RESPONSIBILITY FOR STRUCTURAL INTEGRITY.
9. CONTRACTOR SHALL MAKE ANY NECESSARY ADJUSTMENTS ON-SITE AS REQUIRED.

REVISION DESCRIPTION

REV.	DATE	DESCRIPTION
A	03/03/25	ISSUED FOR REVIEW

START:	FINISH:	SCALE:	DRAWN BY:	CHECKED BY:
XX/XX/XX	XX/XX/XX	1/4" = 1'-0"	DTA	WHD

DISCLAIMER: THE MOST DESIGNERS WATTS HOME DESIGNS, LLC, FIRM STANDS NO LIABILITY FOR STRUCTURAL OR ARCHITECTURAL DESIGN INTEGRITY. EVERY EFFORT HAS BEEN MADE TO ENSURE ALL DIMENSIONS AND MATERIALS HAVE BEEN MET. IF AN ERROR OR OMISSION DOES OCCUR, IT IS THE SOLE RESPONSIBILITY OF THE CONTRACTOR AND/OR THE OWNER AT HIS/HER OWN EXPENSE AND NOT THE DESIGNER'S. WATTS HOME DESIGNS, LLC, ALL SALES ARE FINAL.

PLAN NUMBER:

25-02

DRAWING NUMBER:

A-04

SHEET NUMBER:

5 OF 10