


1 SITE PLAN
SCALE: 1" = 20'

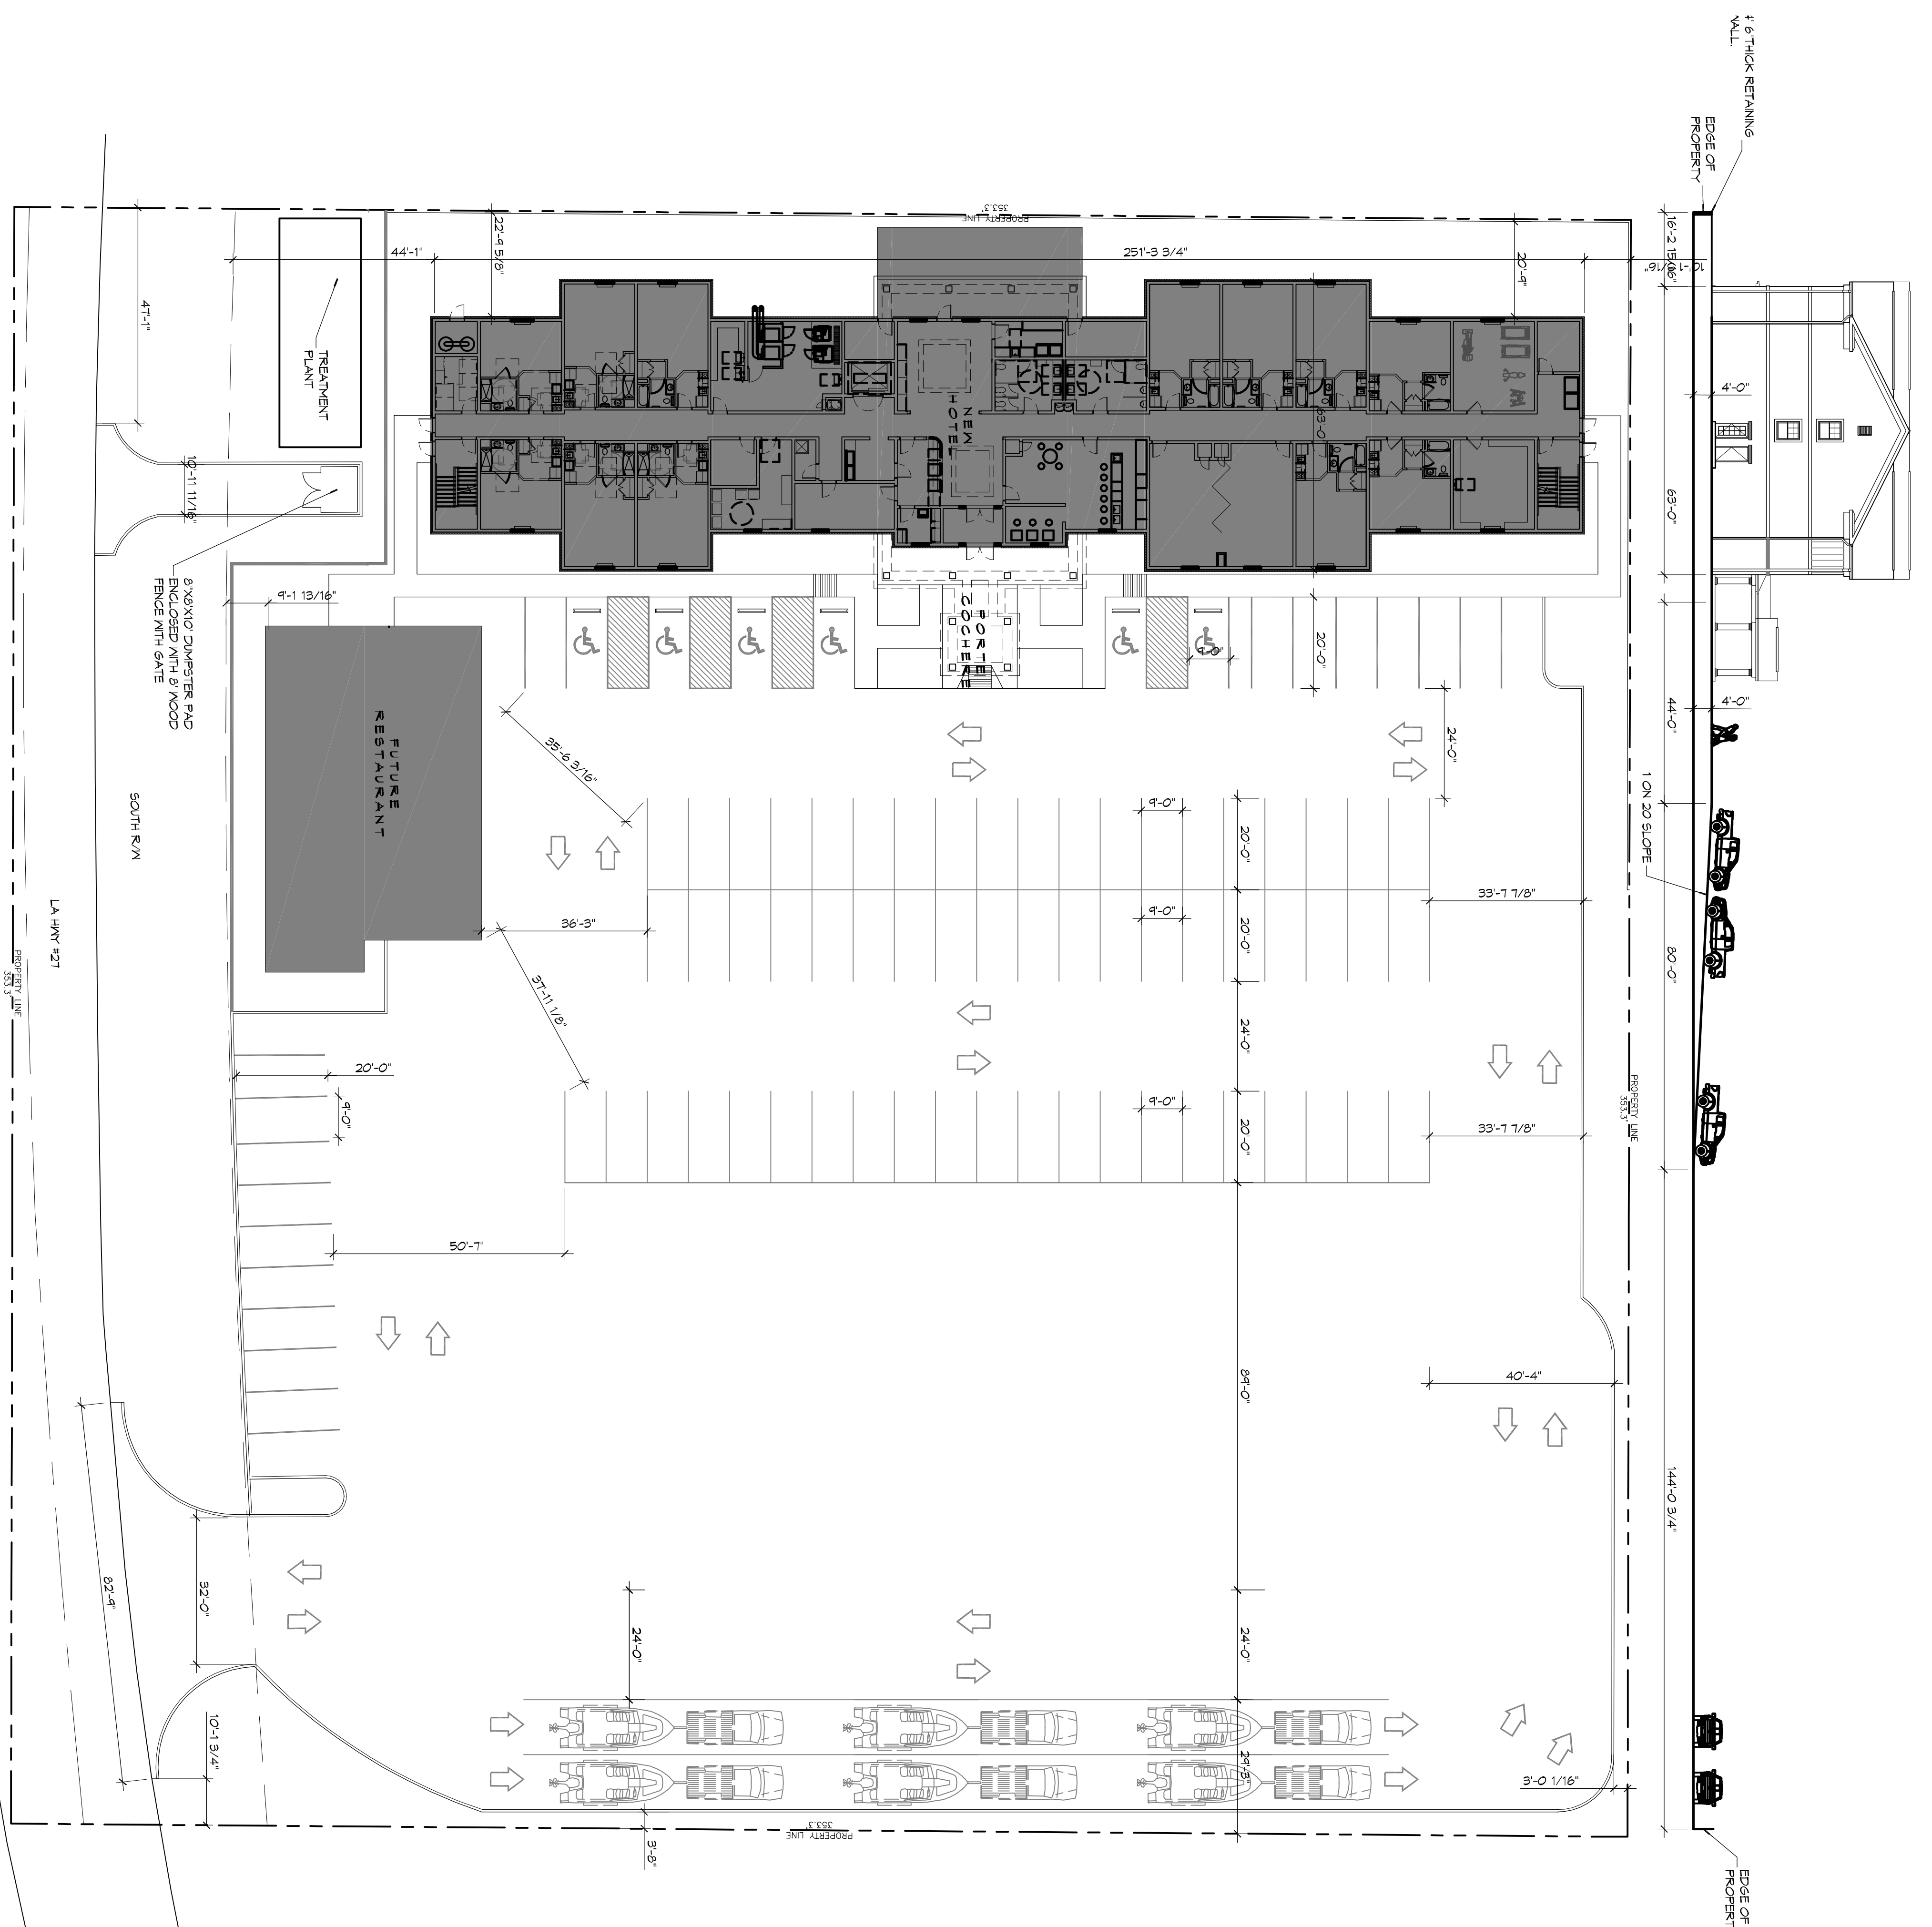

PARKING STATISTICS

- PARKING REQUIREMENTS**
- GUEST ROOM COUNT
 - 100 ROOMS
 - PARKING COUNT REQUIREMENT
 - 1 PARKING SPACE PER GUEST ROOM
 - MINIMUM REQUIRED PARKING SPACE COUNT
 - 100 SPACES
 - PARKING SPACES PROVIDED
 - 113 SPACES (INCLUDING ACCESSIBLE SPACES)
- ACCESSIBILITY REQUIREMENTS**
- PER 2010 ADA STANDARDS FOR ACCESSIBLE DESIGN TABLE 208.2 GUEST ROOMS WITH MOBILITY FEATURES
- SPACES PROVIDED: ACCESSIBLE PARKING SPACES 5

DAMMON ENGINEERING, INC.

LOUISIANA & MISSISSIPPI

Chief Engineer: Brian Mstich, PE
554 Old Spanish Trail
Slidell, LA 70458

www.dammonengineering.com
info@dammonengineering.com
PH: 985.649.5832 F: 985.641.5950

REVISIONS		DATE
#	DESCRIPTION	

PRELIMINARY NOT FOR CONSTRUCTION

MAINSTAY SUITES

100 MAIN STREET
LOT #1 LA HWY 21
HACKBERRY, LA 70645

JOB No: 2265 DATE: FEBRUARY, 2016
DRAWN BY: JTL CHECKED BY: CKD

The above drawings are specifications, designs and arrangements representative thereof and are not intended to be used in construction without the approval of Dammon Engineering, Inc. No part thereof shall be copied, reproduced or used in connection with any work or project other than the specific project for which they have been prepared and approved without written consent of Dammon Engineering. Please contact with those drawings or specifications shall constitute a contract between the parties.

SHEET TITLE:
SITE PLAN WITH BOAT PARKING

DRAWING NUMBER:
C101

SHEET NO.: 6 OF 6