


1 SITE UTILITIES PLAN
SCALE: 1" = 30'

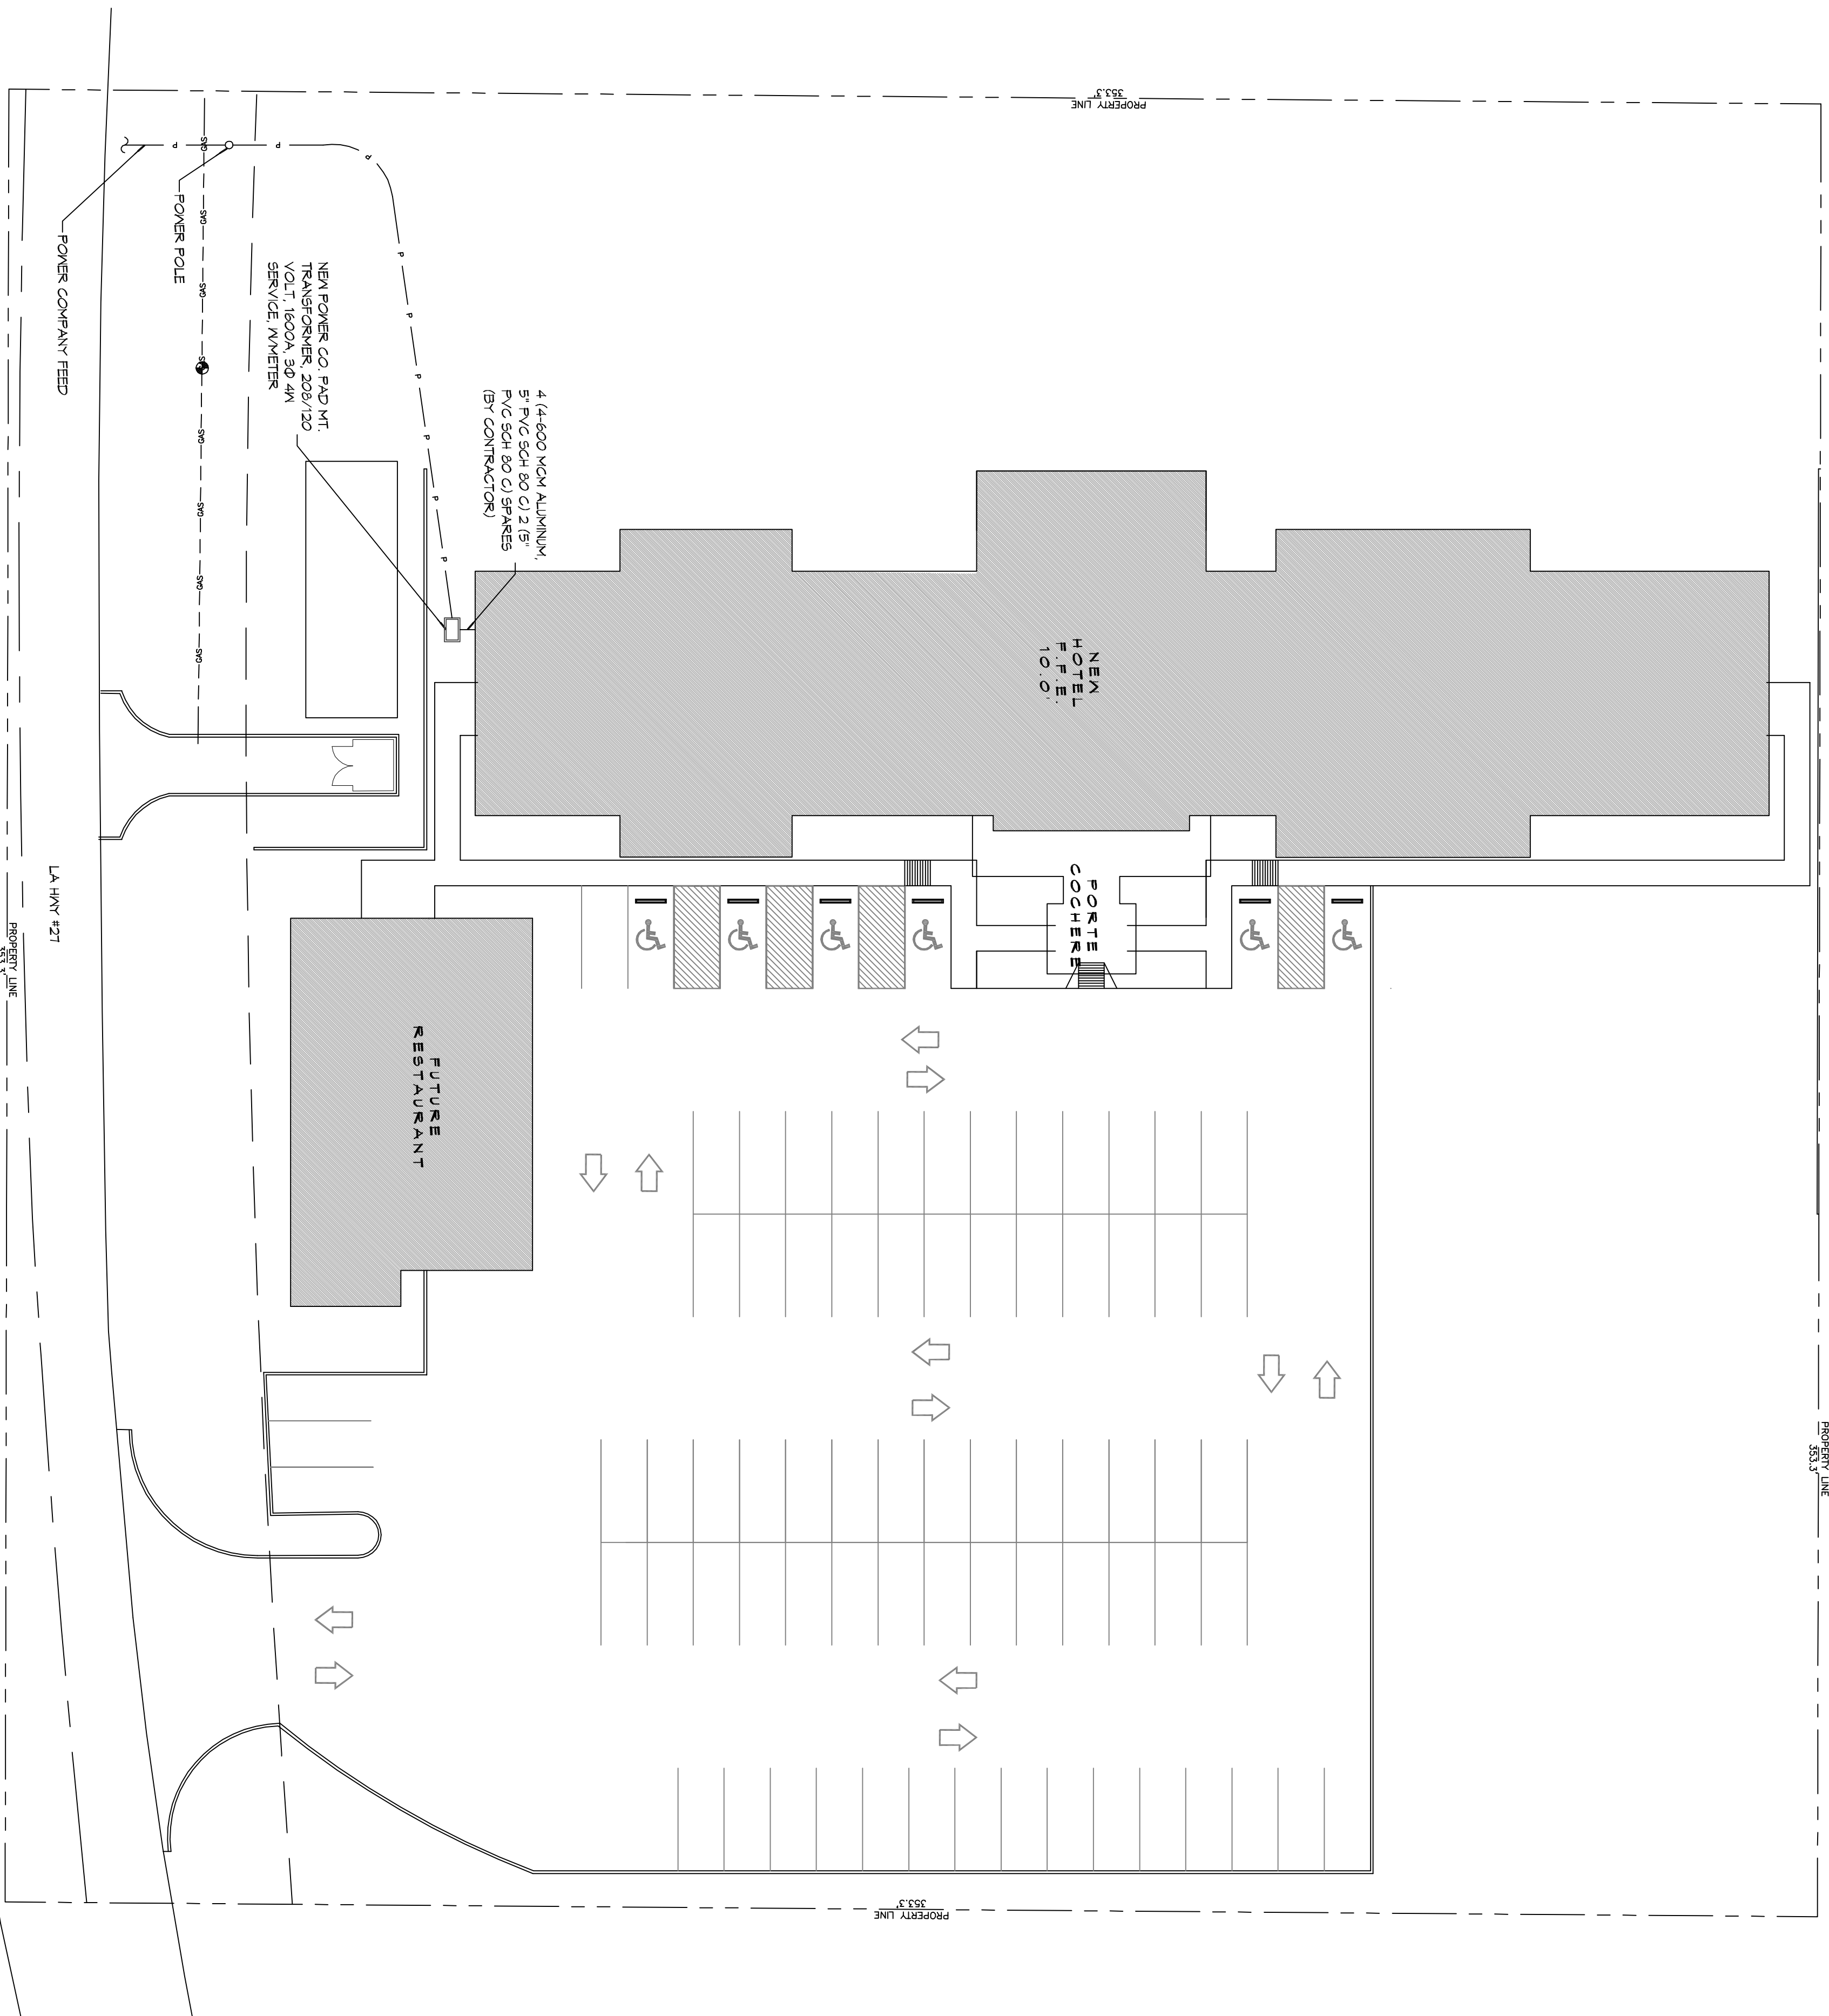

SITE UTILITIES NOTES

1. ALL CONSTRUCTION SHALL COMPLY WITH CONTRACT SPECIFICATIONS RELEVANT TO LOCAL, STATE, AND FEDERAL STANDARDS AND REGULATIONS.
2. CONSTRUCTION SHALL NOT INTERRUPT EXISTING UTILITIES.
3. ALL DISTURBED GRASS SHALL BE RESTORED IN KIND TO A CONDITION EQUAL TO OR BETTER THAN ORIGINAL TOBNS.
4. SOIL EROSION CONTROL SHALL BE IN ACCORDANCE WITH THESE PROJECT EXISTING UTILITY LINES FROM PACKAGE. EROSION INDIVIDUAL UTILITIES RECOMMENDATIONS FOR UTILITY LINE PROTECTION.
5. CONTRACTORS SHALL IMMEDIATELY REPORT ALL DAMAGE TO UTILITY LINES TO BOTH UTILITY COMPANY AND ENGINEER.
6. OPERATIONS SHALL BE REPAIRED BY THE CONTRACTOR TO COMPLETE SATISFACTION OF THE UTILITY COMPANY AND ENGINEER.
7. LOCATION OF EXISTING UTILITIES IS APPROXIMATE. CONTRACTOR SHALL FIELD VERIFY EXACT LOCATIONS.
8. CONTRACTOR IS RESPONSIBLE FOR CUT AND CAP OF EXISTING UTILITIES PRIOR TO ANY DEMOLITION.
9. CONTRACTOR SHALL CONTACT LOUISIANA ONE CALL PRIOR TO COMMENCEMENT OF SITE EXCAVATION.

SITE UTILITIES LEGEND

- NEW WATER LINE
- - - - - EXISTING GAS LINE
- - - - - NEW GAS LINE
- - - - - NEW SEWER LINE
- - - - - NEW ELECTRICAL LINE
- - - - - LINE CLEAN OUT
- ⊕ CONNECTION TO EXIST
- ⊕ CHECK VALVE
- ⊕ (BACK FLOW PREVENTER)
- ⊕ METER (WATER OR GAS)



Chief Engineer: Brian Mistich, PE
554 Old Spanish Trail
Slidell, LA 70458
www.dammonengineering.com
info@dammonengineering.com
PH: 985.649.5832 F: 985.641.5950

REVISIONS	
#	DESCRIPTION



MAINSTAY SUITES
100 MAIN STREET
LOT #1 LA HWY 21
HACKBERRY, LA 70645

JOB No: 2265 DATE: APRIL, 2016
DRAWN BY: JTL CHECKED BY: BAM

The above drawings are prepared, designed and engineered by Brian A. Mistich, PE, and shall remain the property of Dammon Engineering, Inc. No part thereof shall be copied, reproduced, or transmitted in any form or by any means, electronic, mechanical, photocopying, recording, or by any information storage and retrieval system, without the prior written consent of Dammon Engineering, Inc. Your contact with these drawings or specifications shall constitute your agreement to the terms and conditions of the contract.

SHEET TITLE:
SITE UTILITIES PLAN

DRAWING NUMBER:
C102

SHEET No: 6 of 52