



FILE NAME: J:\Projects\2016\2016-02-15\2016-02-15.dwg
 PLOT DATE: 2/15/2016 10:00:00 AM
 PLOT BY: JMS

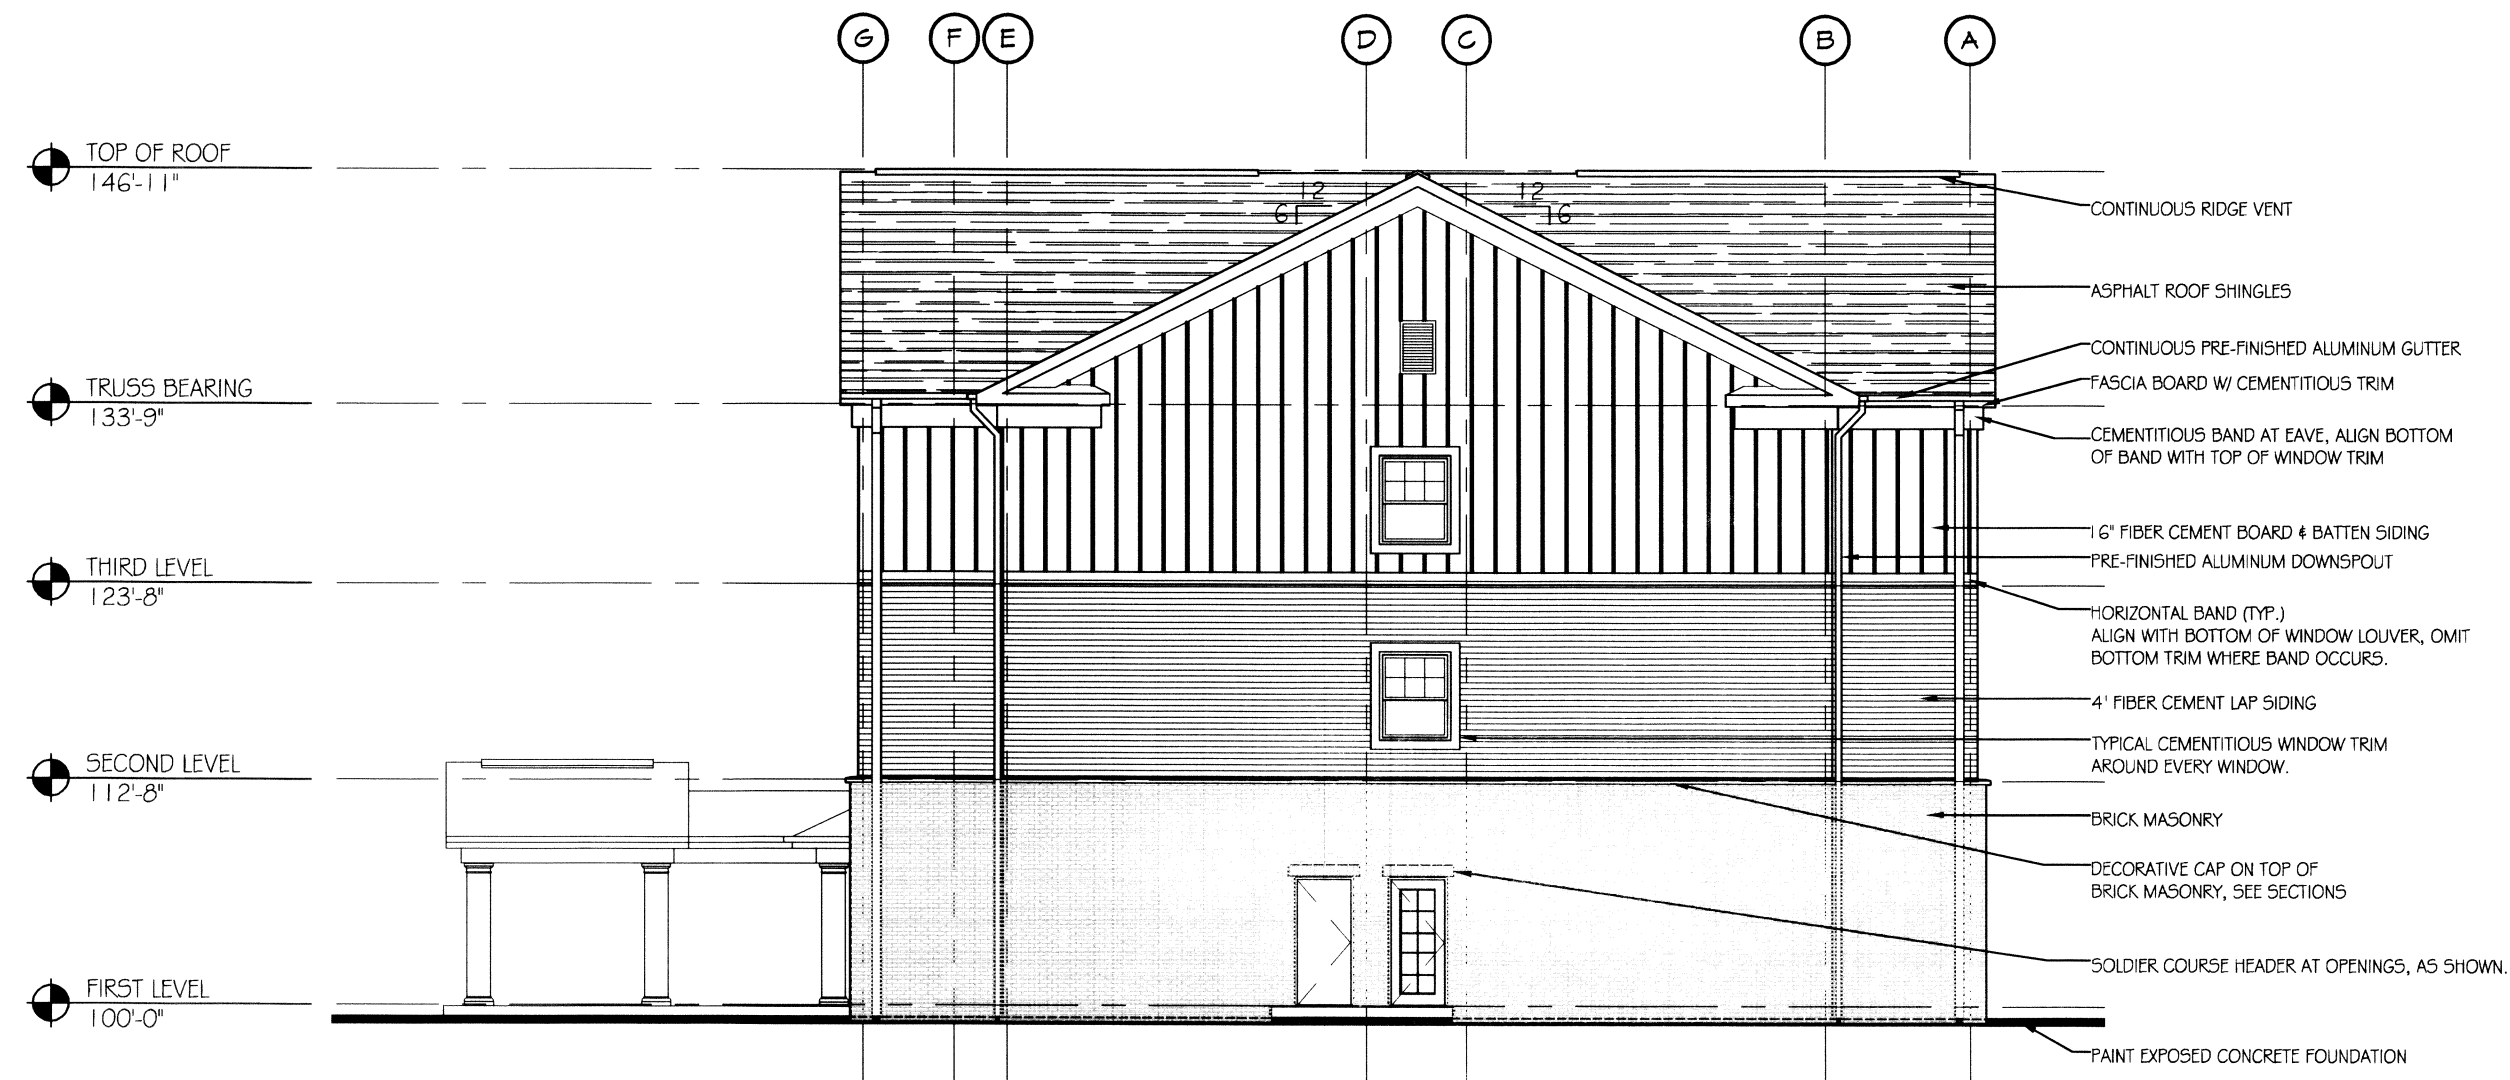

2 RIGHT ELEVATION
SCALE: 3/32"=1'-0"

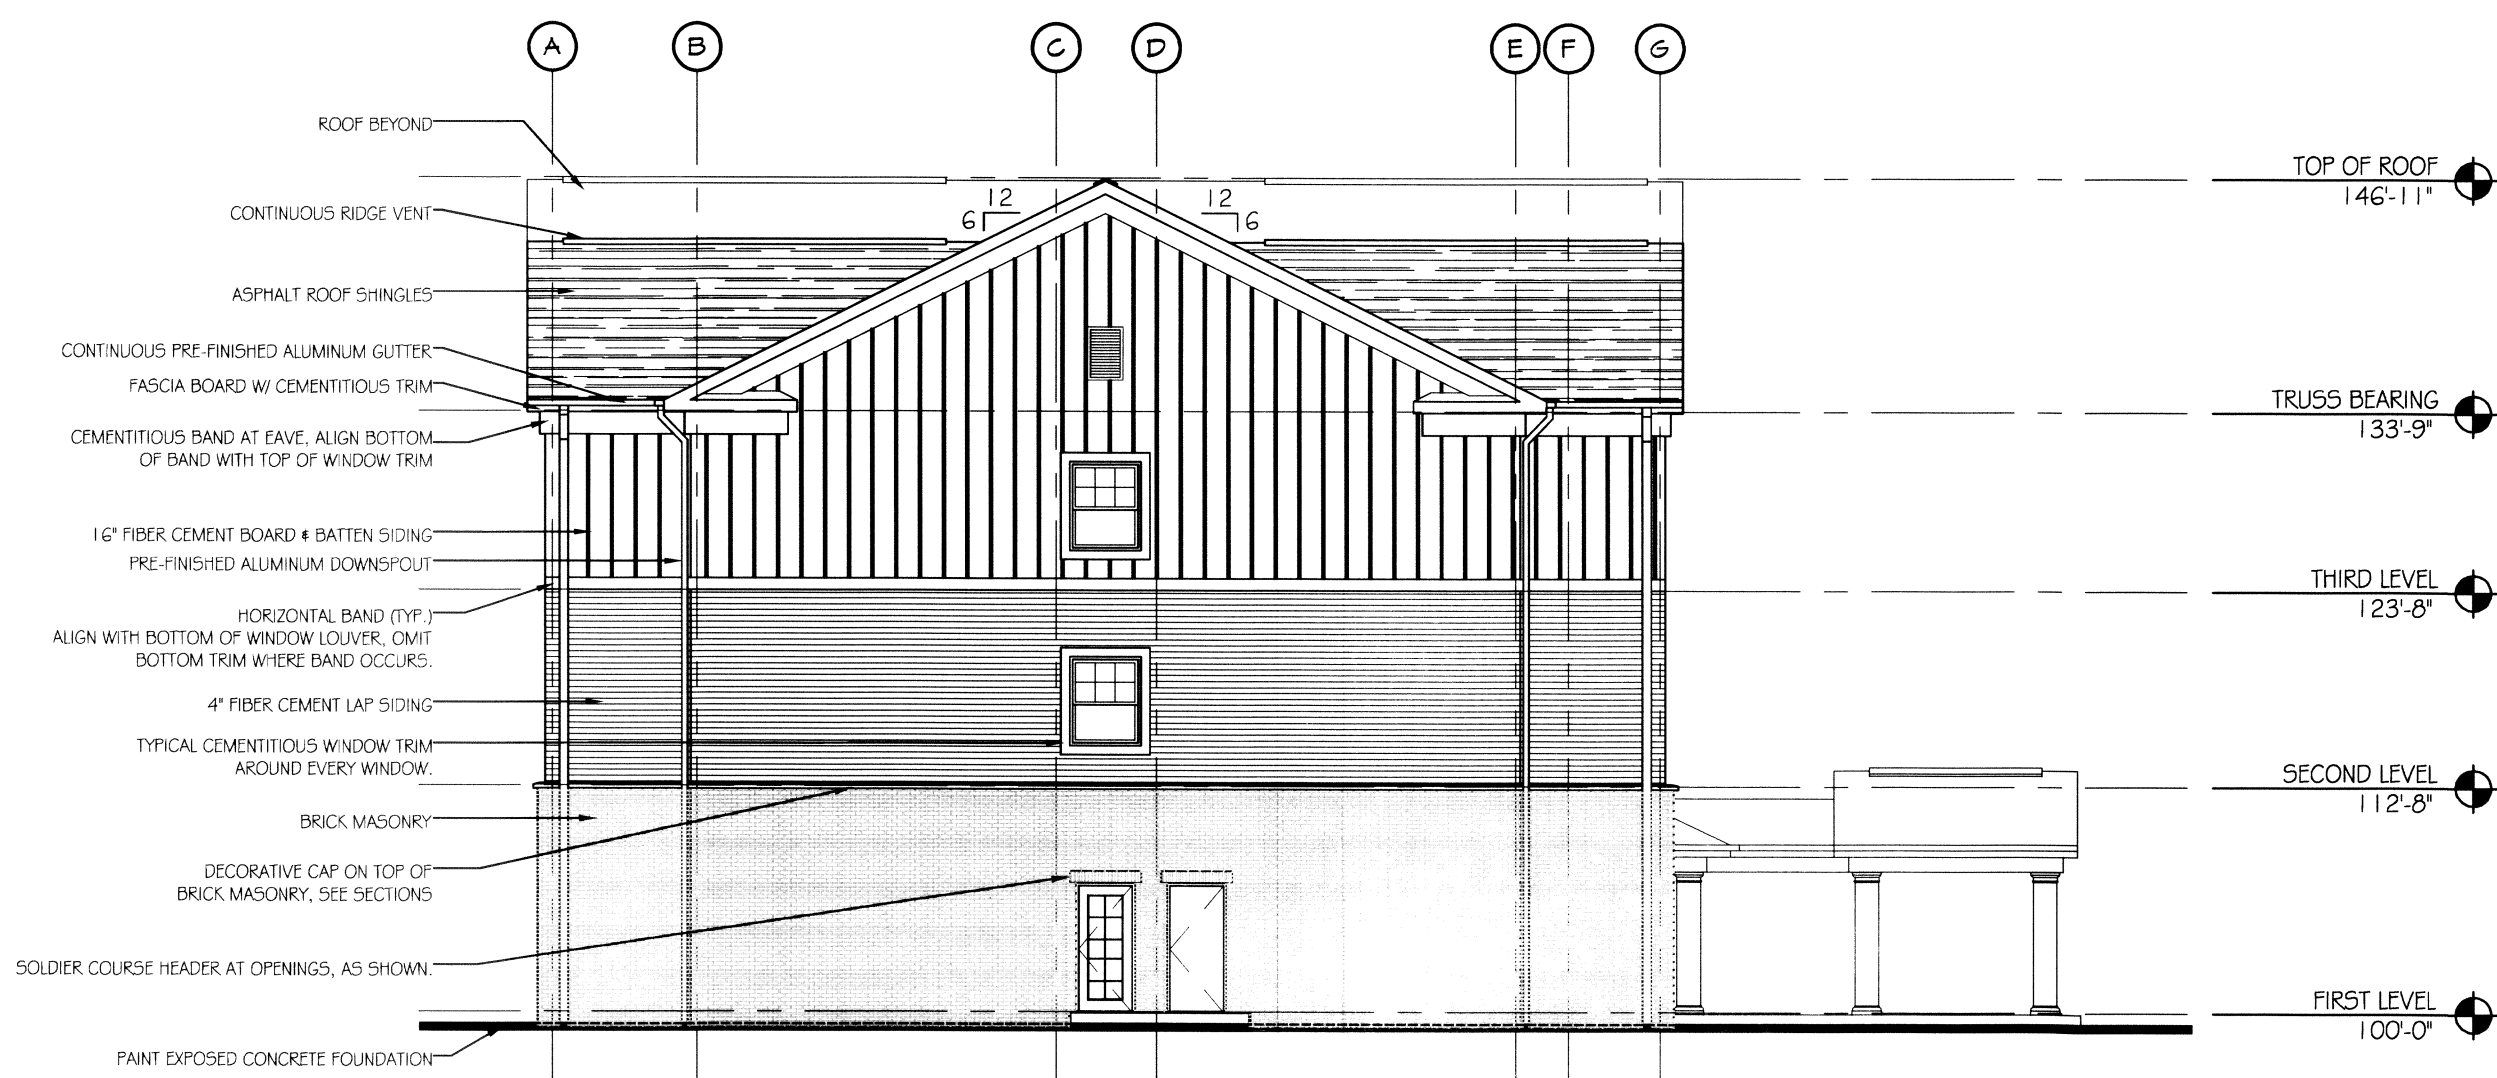

1 LEFT ELEVATION
SCALE: 3/32"=1'-0"

DAMMON
ENGINEERING, INC.
 LOUISIANA & MISSISSIPPI

www.dammonengineering.com
 info@dammonengineering.com
 Chief Engineer: Brian W. Hatch, PE
 554 Old Spanish Trail
 Slidell, LA 70468
 PH: 985.649.3822 F: 985.641.3950

#	DESCRIPTION	DATE
1		




MAINTENANCE SUITES
 200 MAIN STREET
 LOT #14 HWY 27
 HACKBERRY, LA 70645
 JOB No: 2265 DATE: FEBRUARY, 2016
 DRAWN BY: JTL CHECKED BY: JMS

SHEET TITLE:
 ARCHITECTURAL
 EXTERIOR
 ELEVATIONS


DRAWING NUMBER:
A202

D.E. DAMMON, INC., 11000 Highway 1035, Metairie, Louisiana 70002, Phone: (504) 885-8222, Fax: (504) 885-8223, www.dammonengineering.com, info@dammonengineering.com, 554 Old Spanish Trail, Slidell, LA 70458

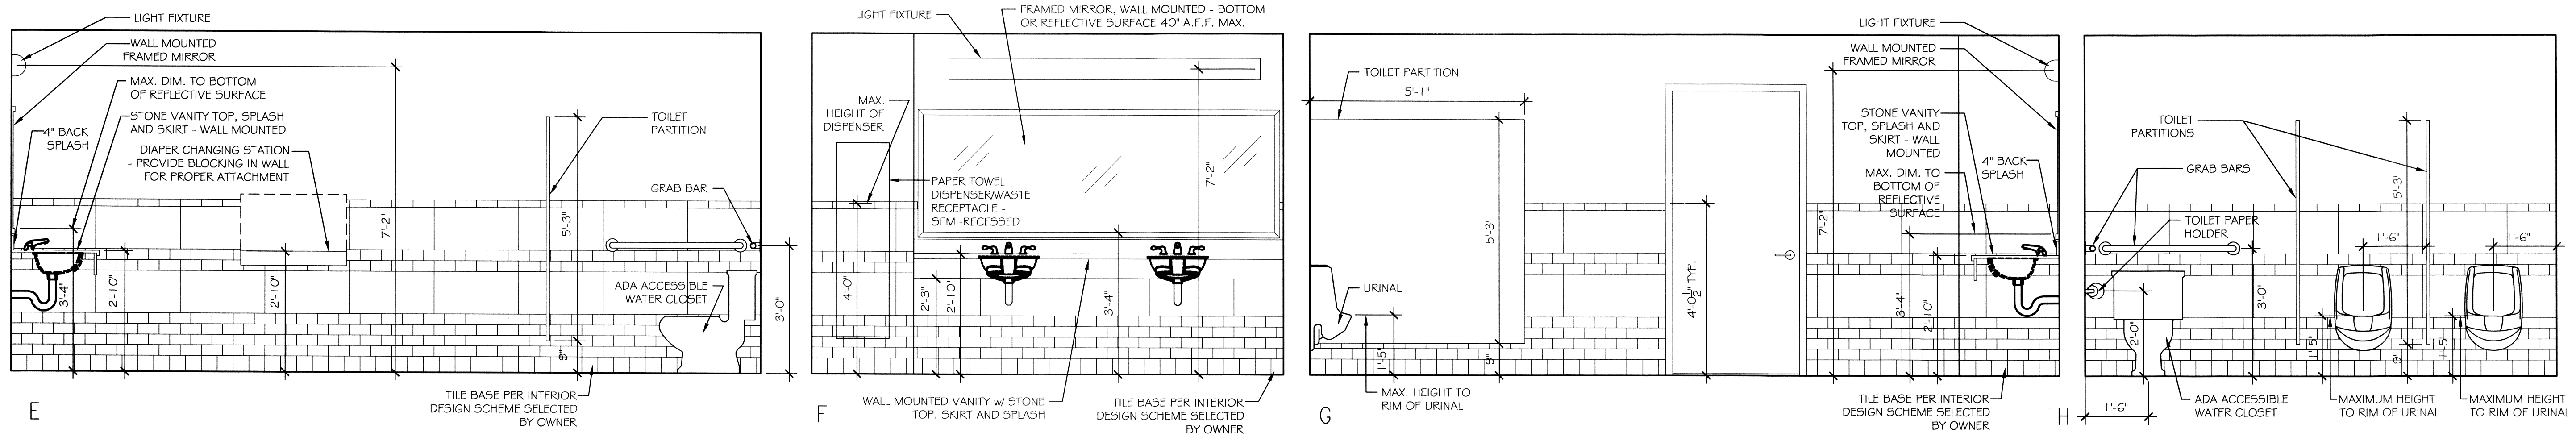

3 INTERIOR ELEVATIONS
SCALE: 1/2"=1'-0"


MENS PUBLIC RESTROOM

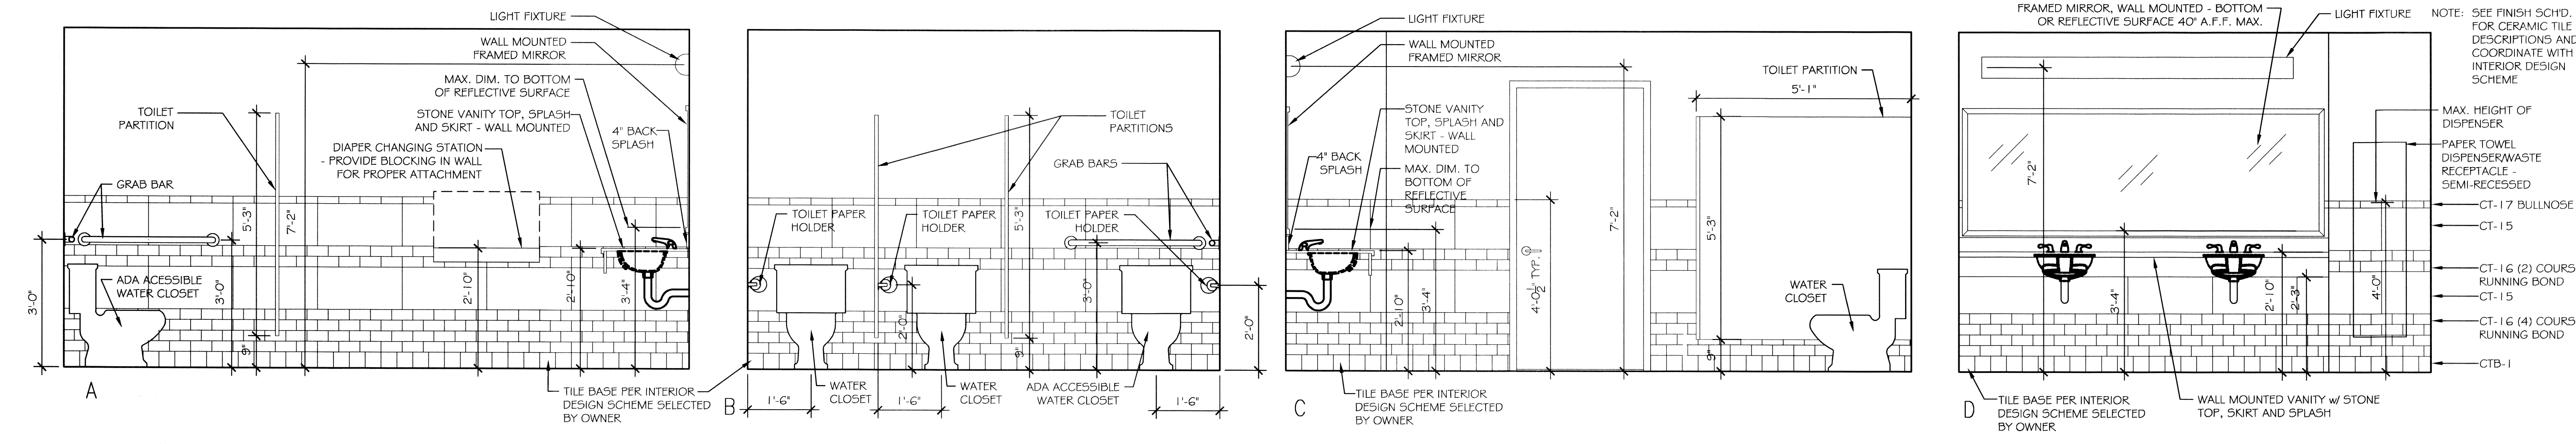


2 INTERIOR ELEVATIONS
SCALE: 1/2"=1'-0"

WOMENS PUBLIC RESTROOM

NOTE: SEE MAINSTAY SUITES PROTOTYPE DRAWINGS & SPECIFICATIONS FOR FINISH SCHEDULES & LEGENDS FOR EQUIPMENT & MATERIAL CONTROL NO.S

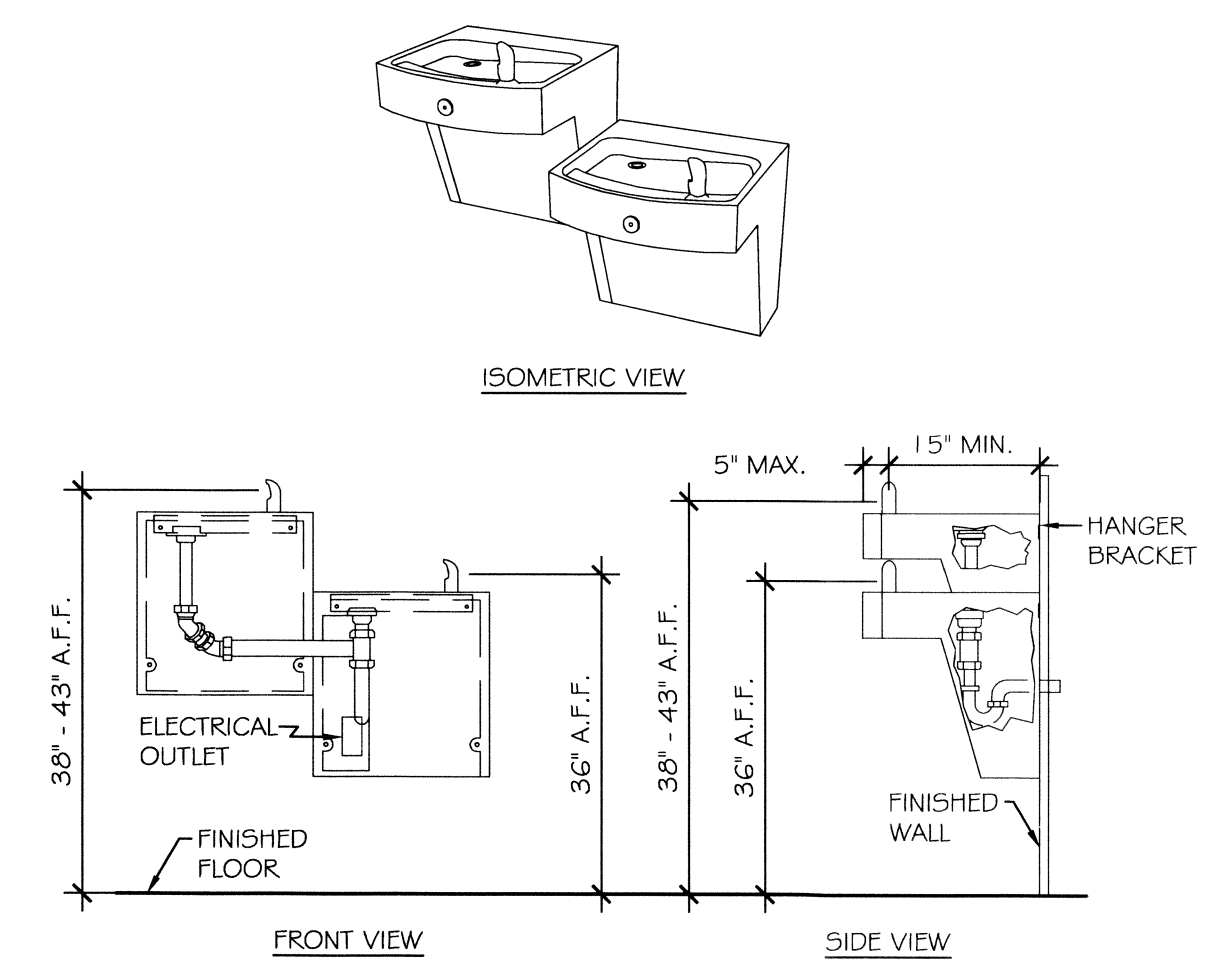


4 ELECTRIC DRINKING FOUNTAINS
SCALE: N.T.S.
IN CORRIDOR AT RESTROOMS


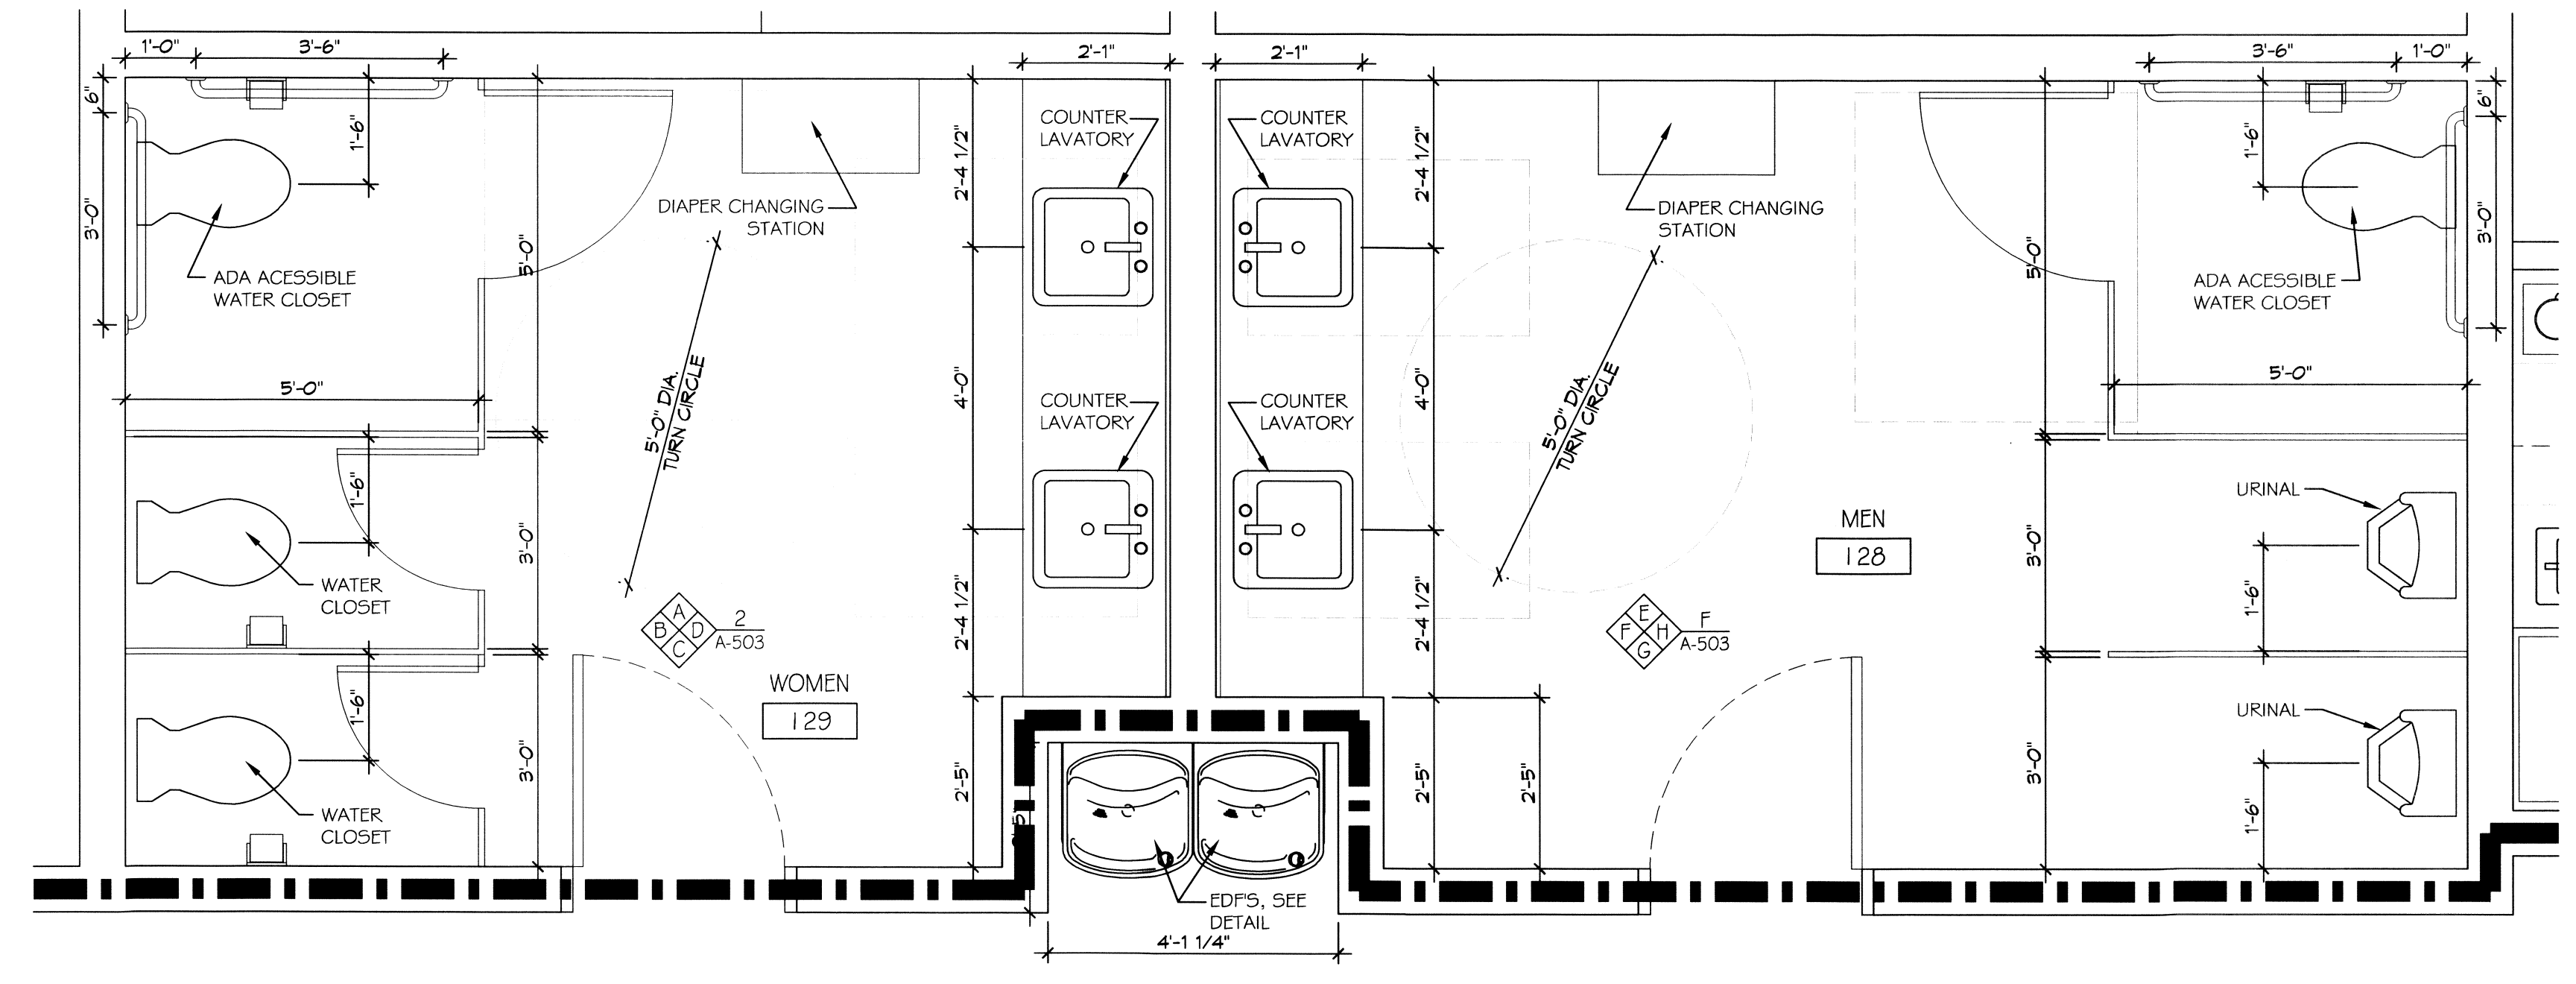


1 ENLARGED PLAN
SCALE: 1/2"=1'-0"
WOMENS & MENS PUBLIC RESTROOMS

#	DESCRIPTION	DATE

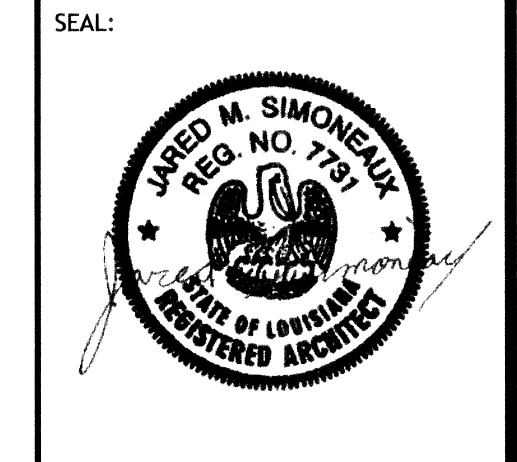


MAINSTAY SUITES
 PUBLIC RESTROOMS ENLARGED FLOOR PLAN, INTERIOR ELEVATIONS, & DETAILS
 DRAWING NUMBER: A301
 SHEET No: 25 of 52

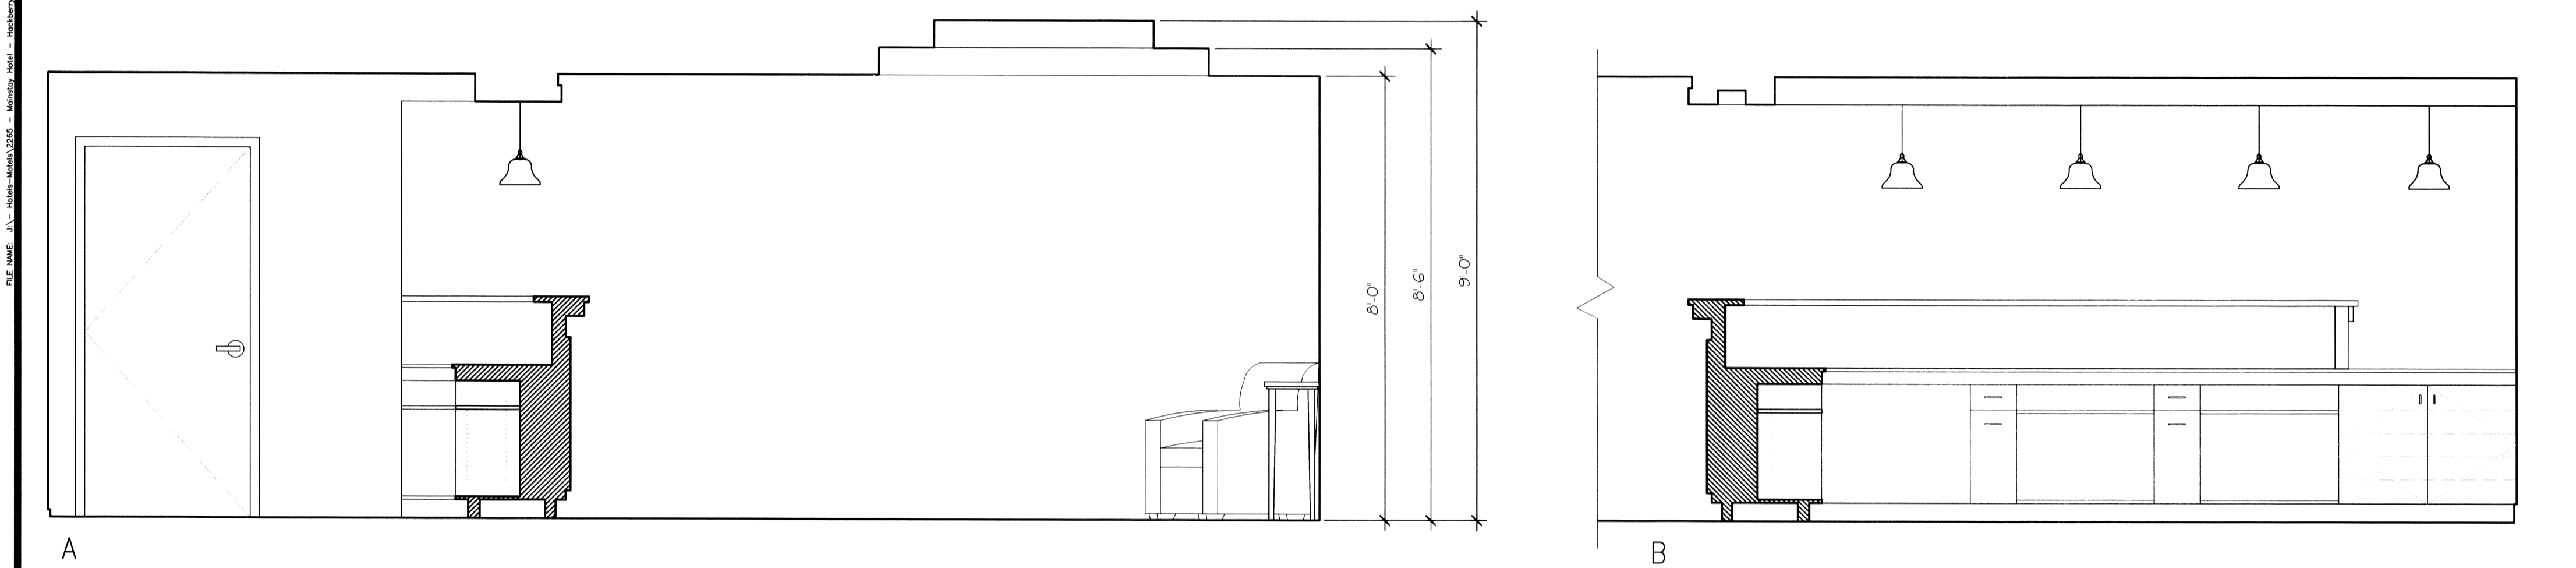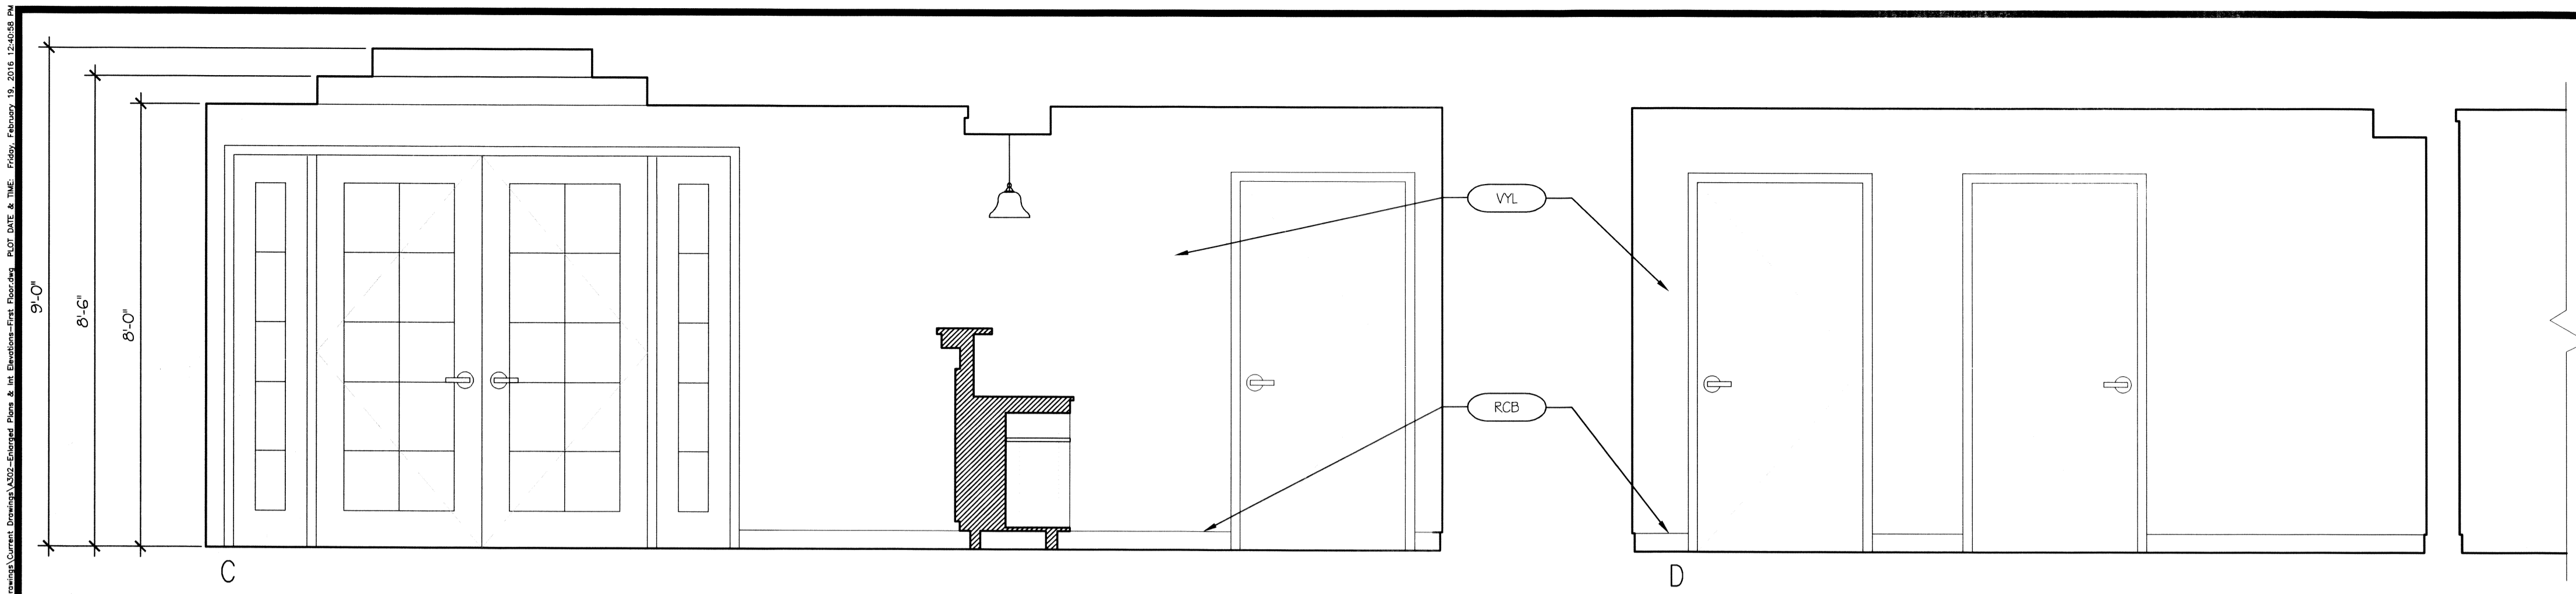


4 INTERIOR ELEVATIONS
SCALE: 1/2"=1'-0"


RECEPTION & LOBBY AREAS

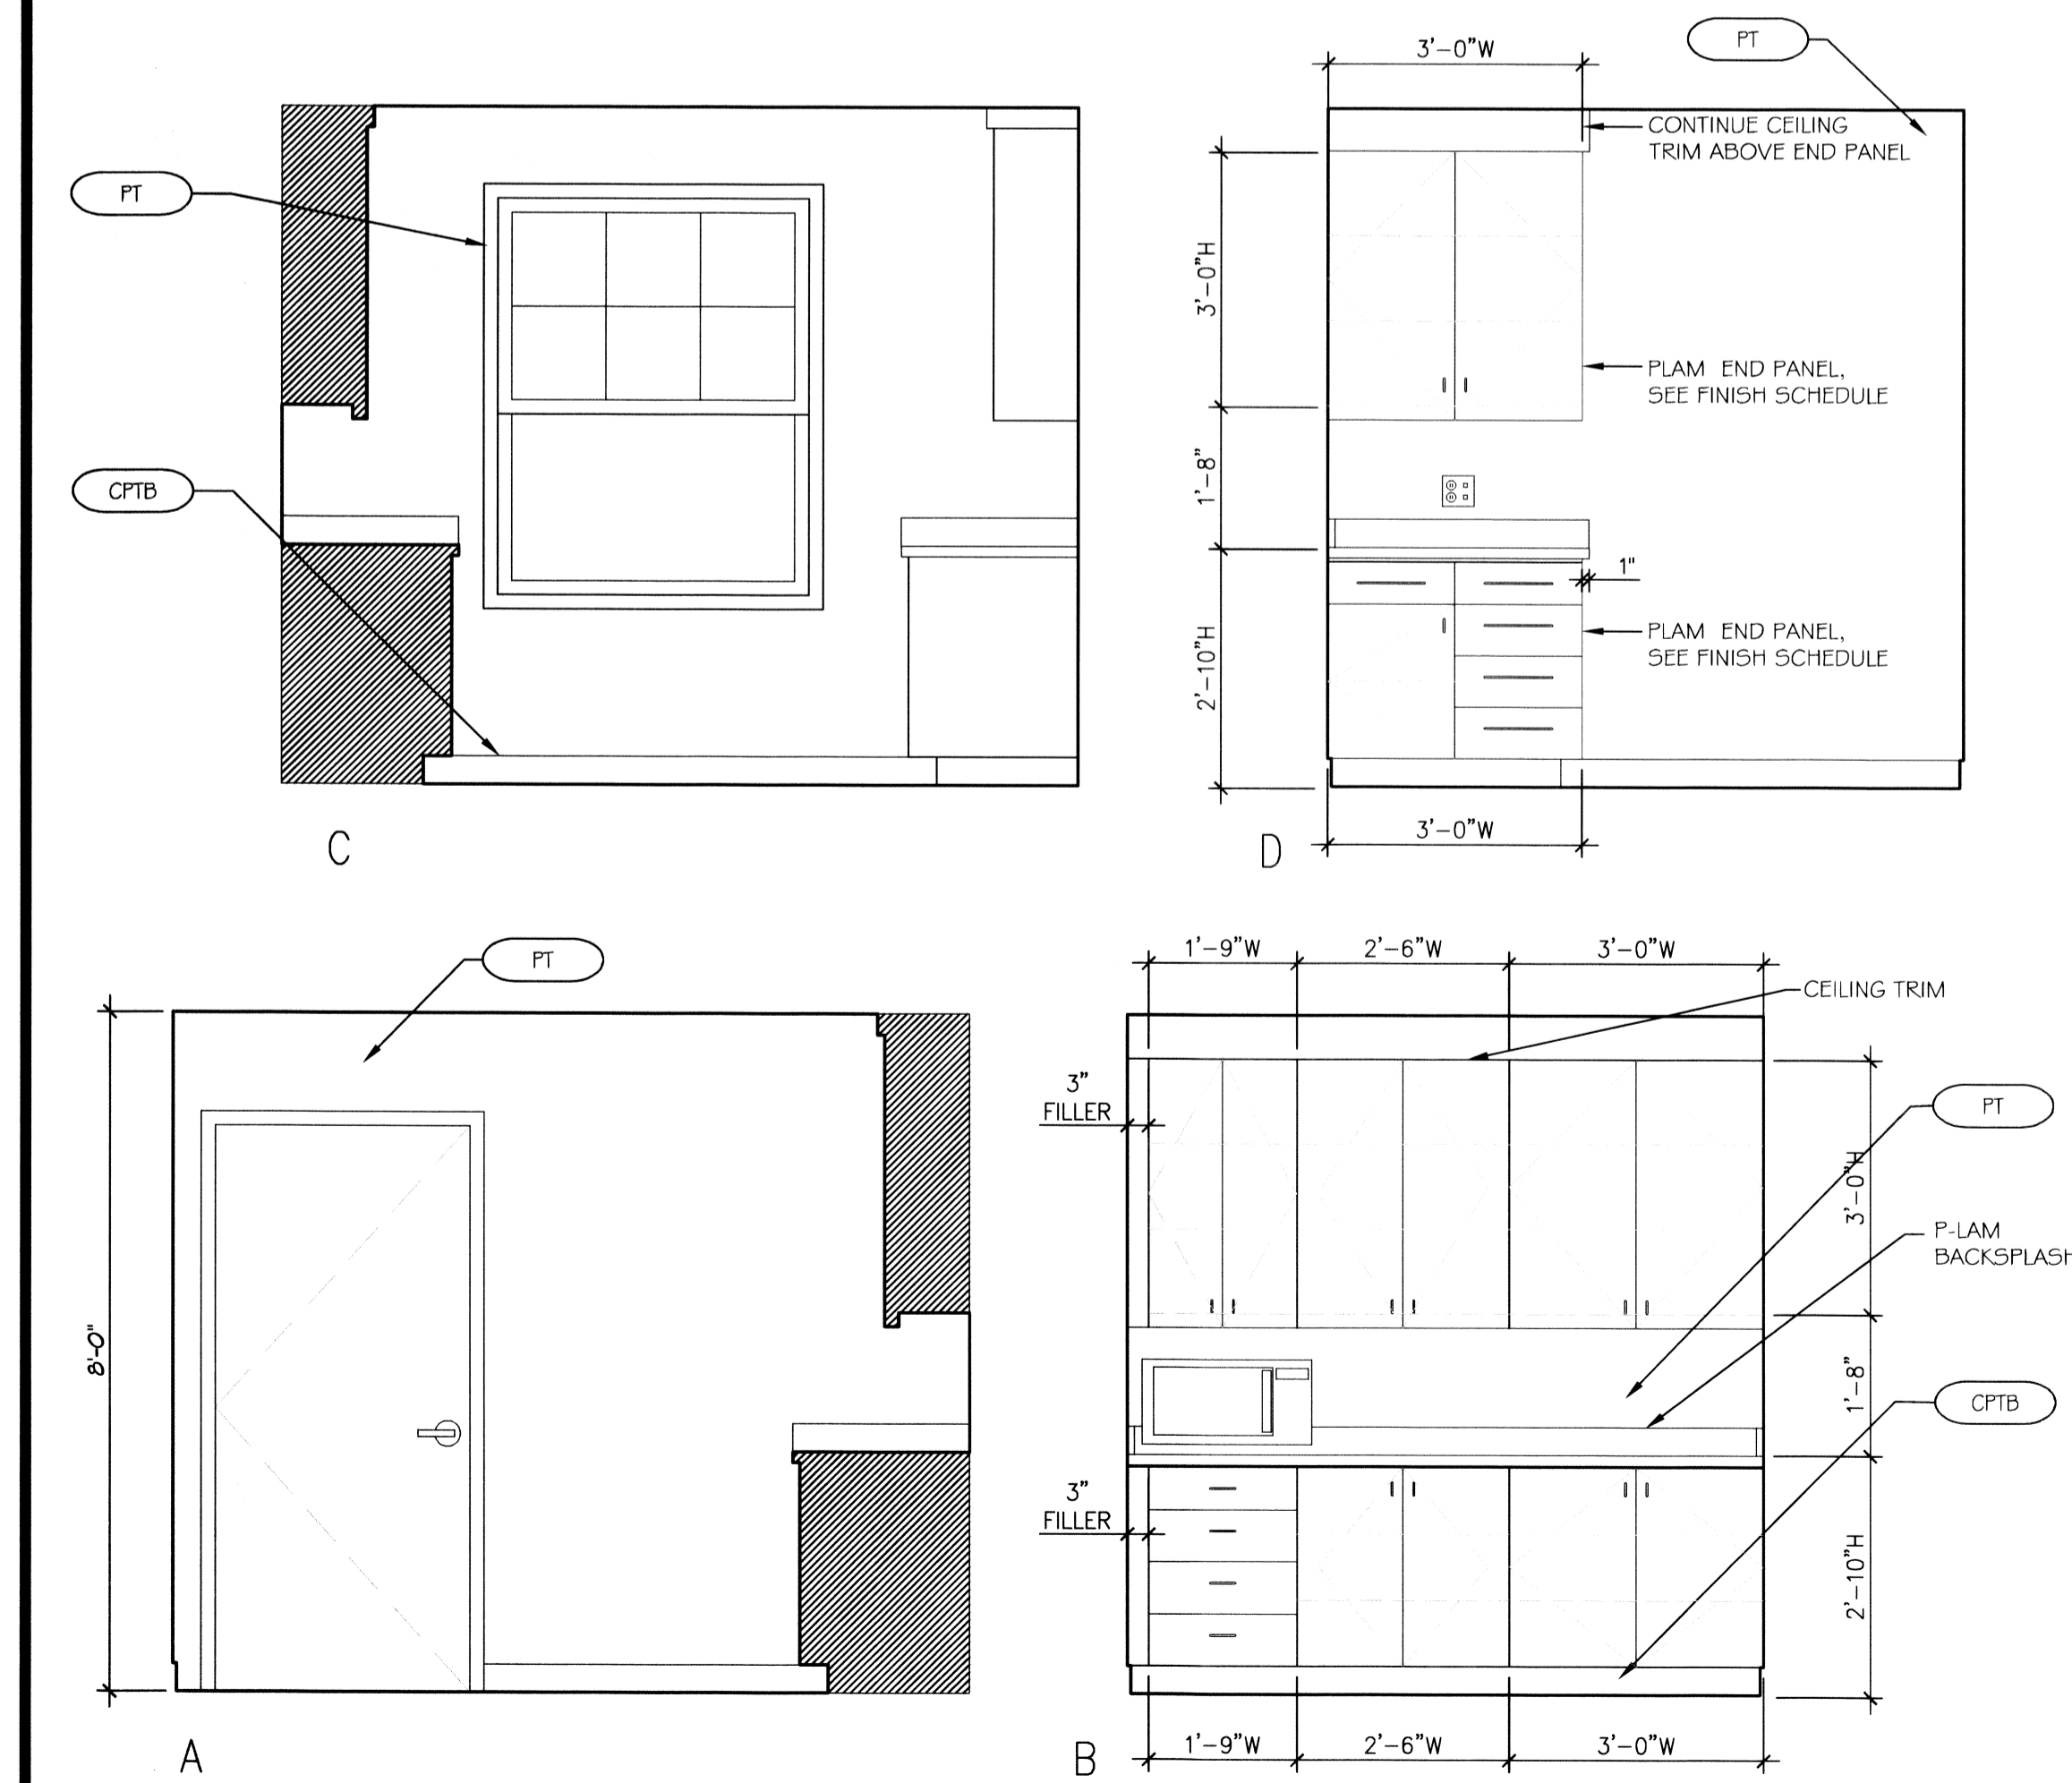

NOTE: SEE MAINSTAY SUITES PROTOTYPE DRAWINGS & SPECIFICATIONS FOR FINISH SCHEDULES & LEGENDS FOR EQUIPMENT & MATERIAL CONTROL NO.5

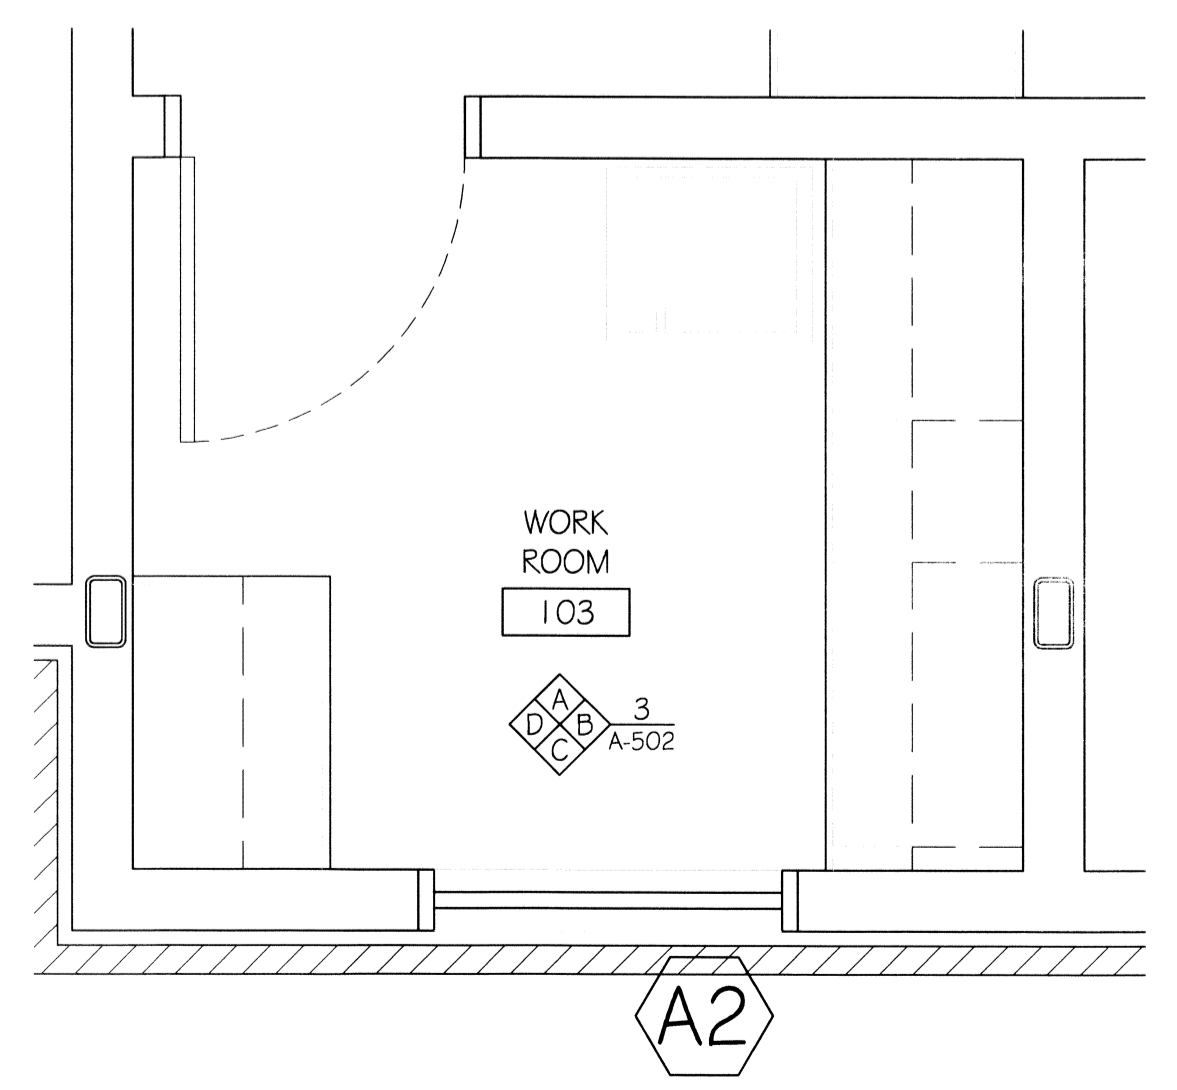

2 ENLARGED PLAN
SCALE: 1/2"=1'-0" WORK ROOM

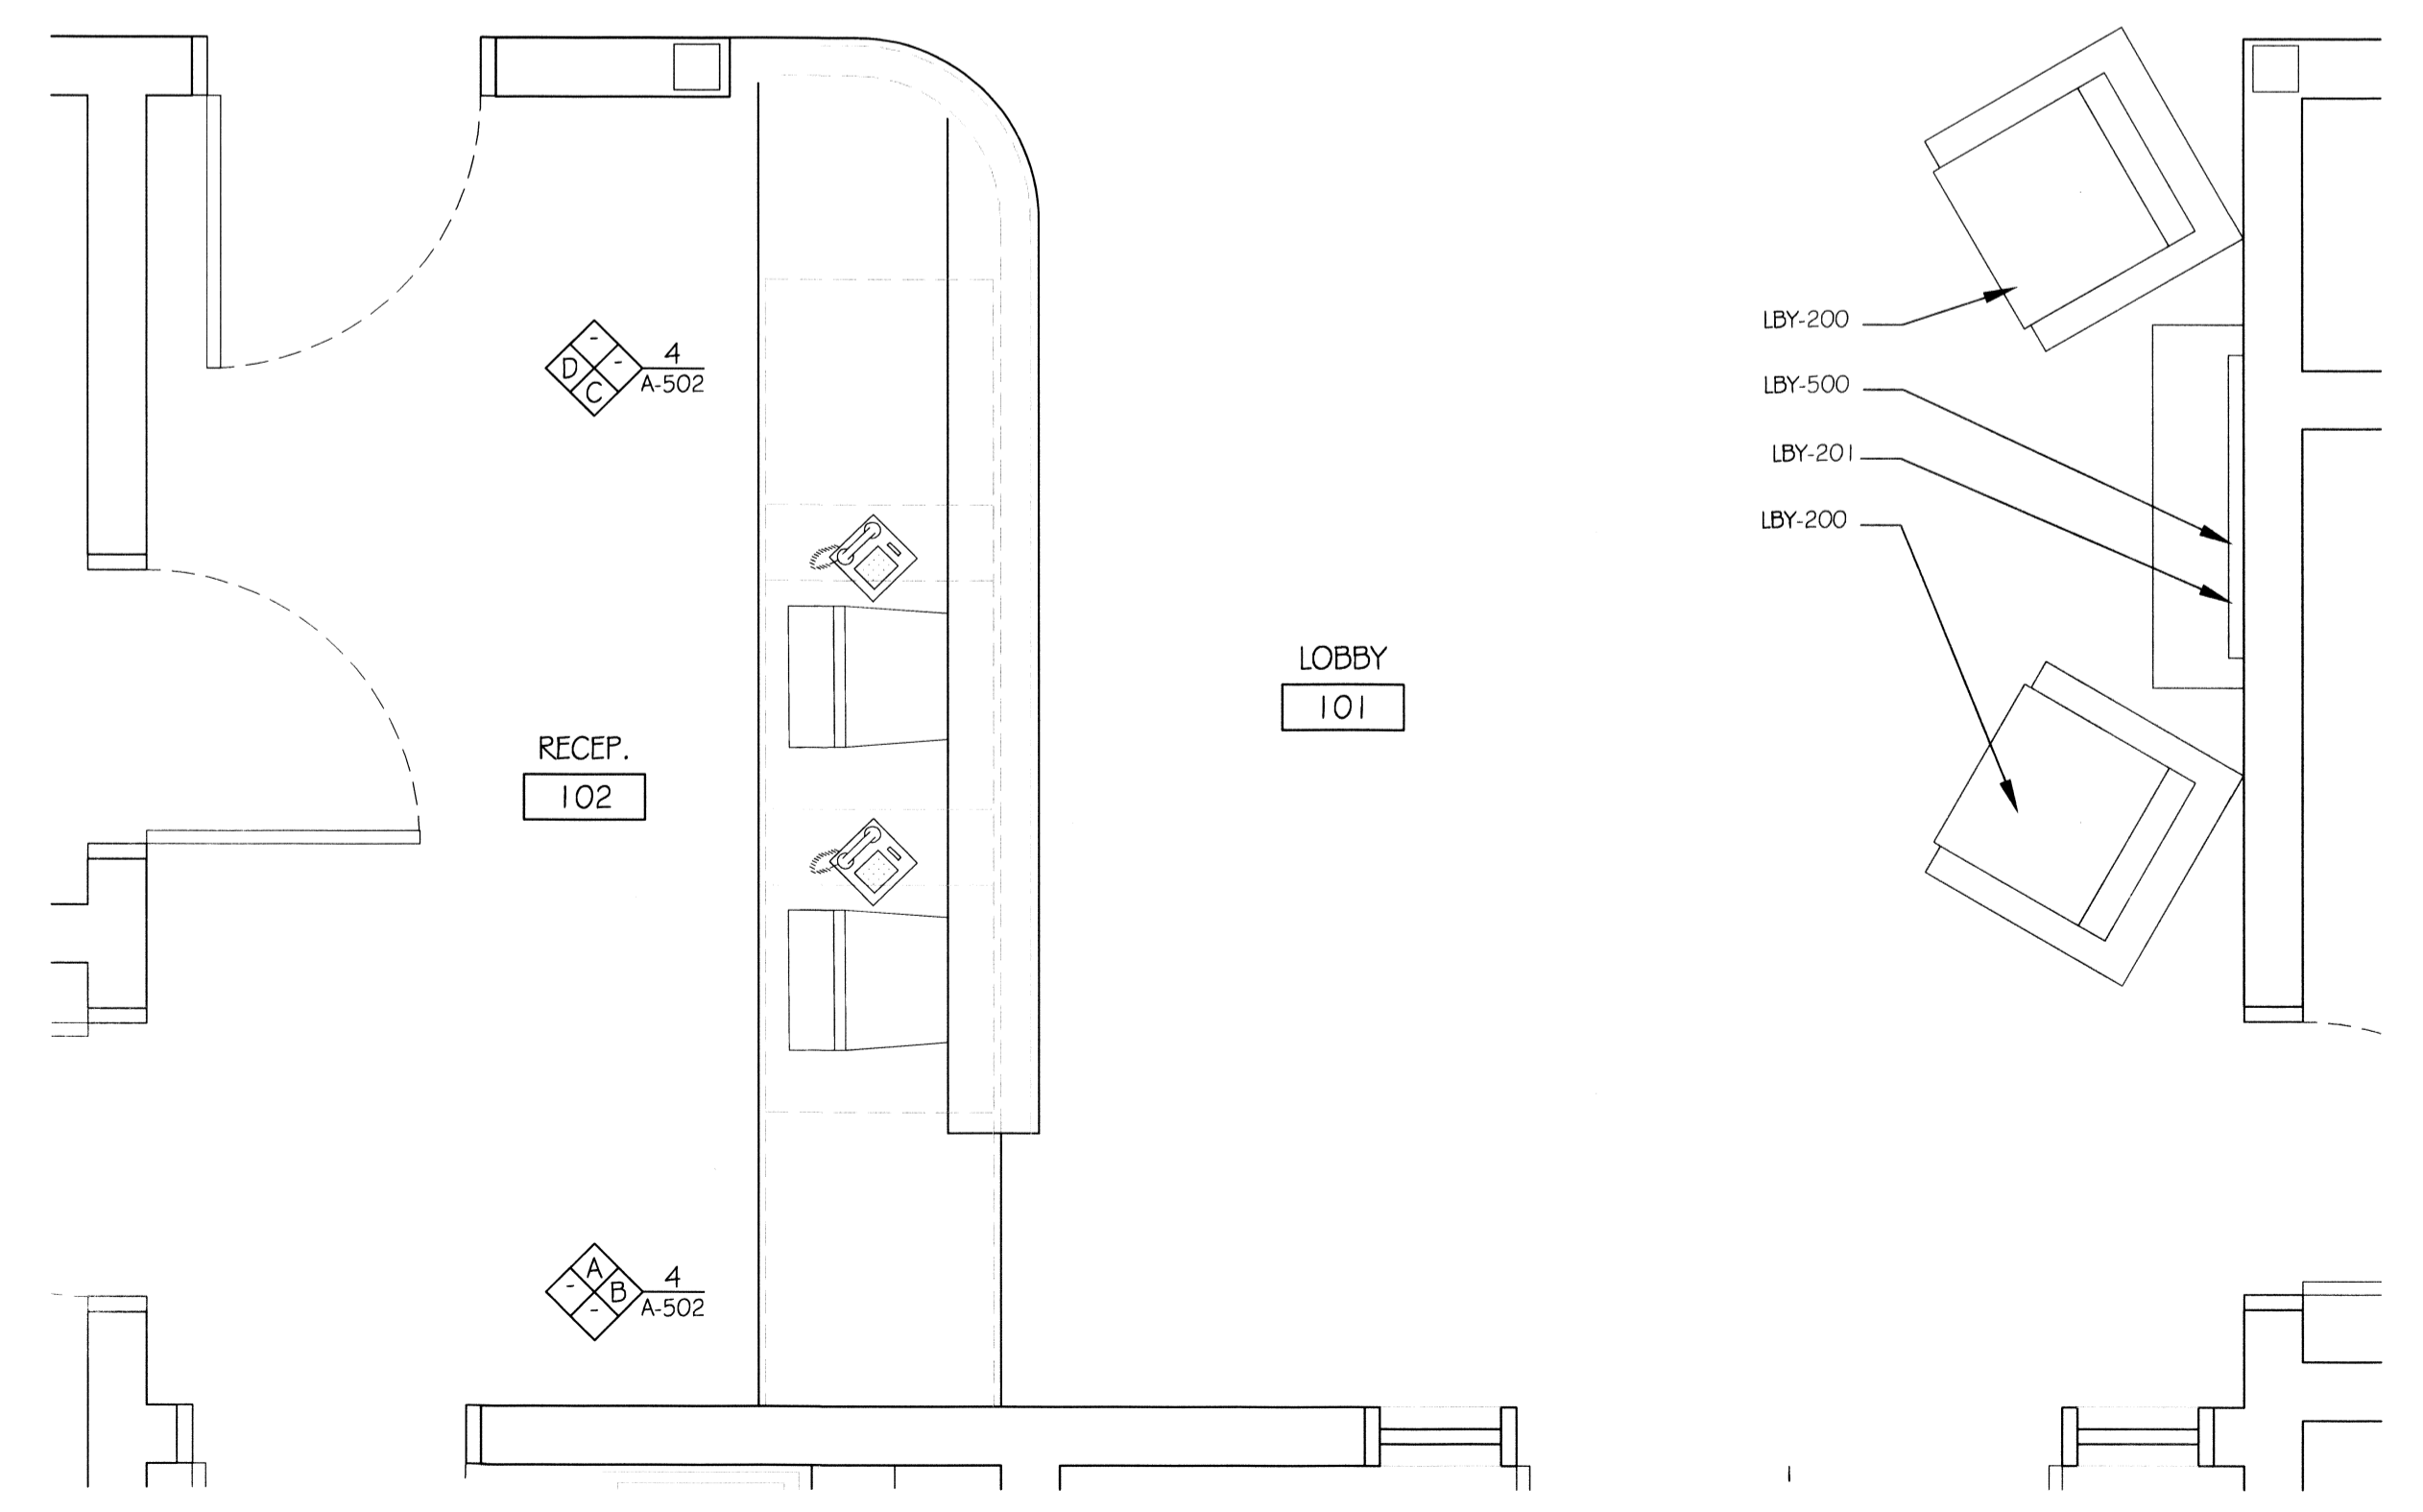

1 ENLARGED PLAN
SCALE: 1/2"=1'-0" LOBBY AND RECEPTION AREA

3 INTERIOR ELEVATIONS
SCALE: 1/2"=1'-0" WORK ROOM

REVISIONS	DATE
1/ DESCRIPTION	

