
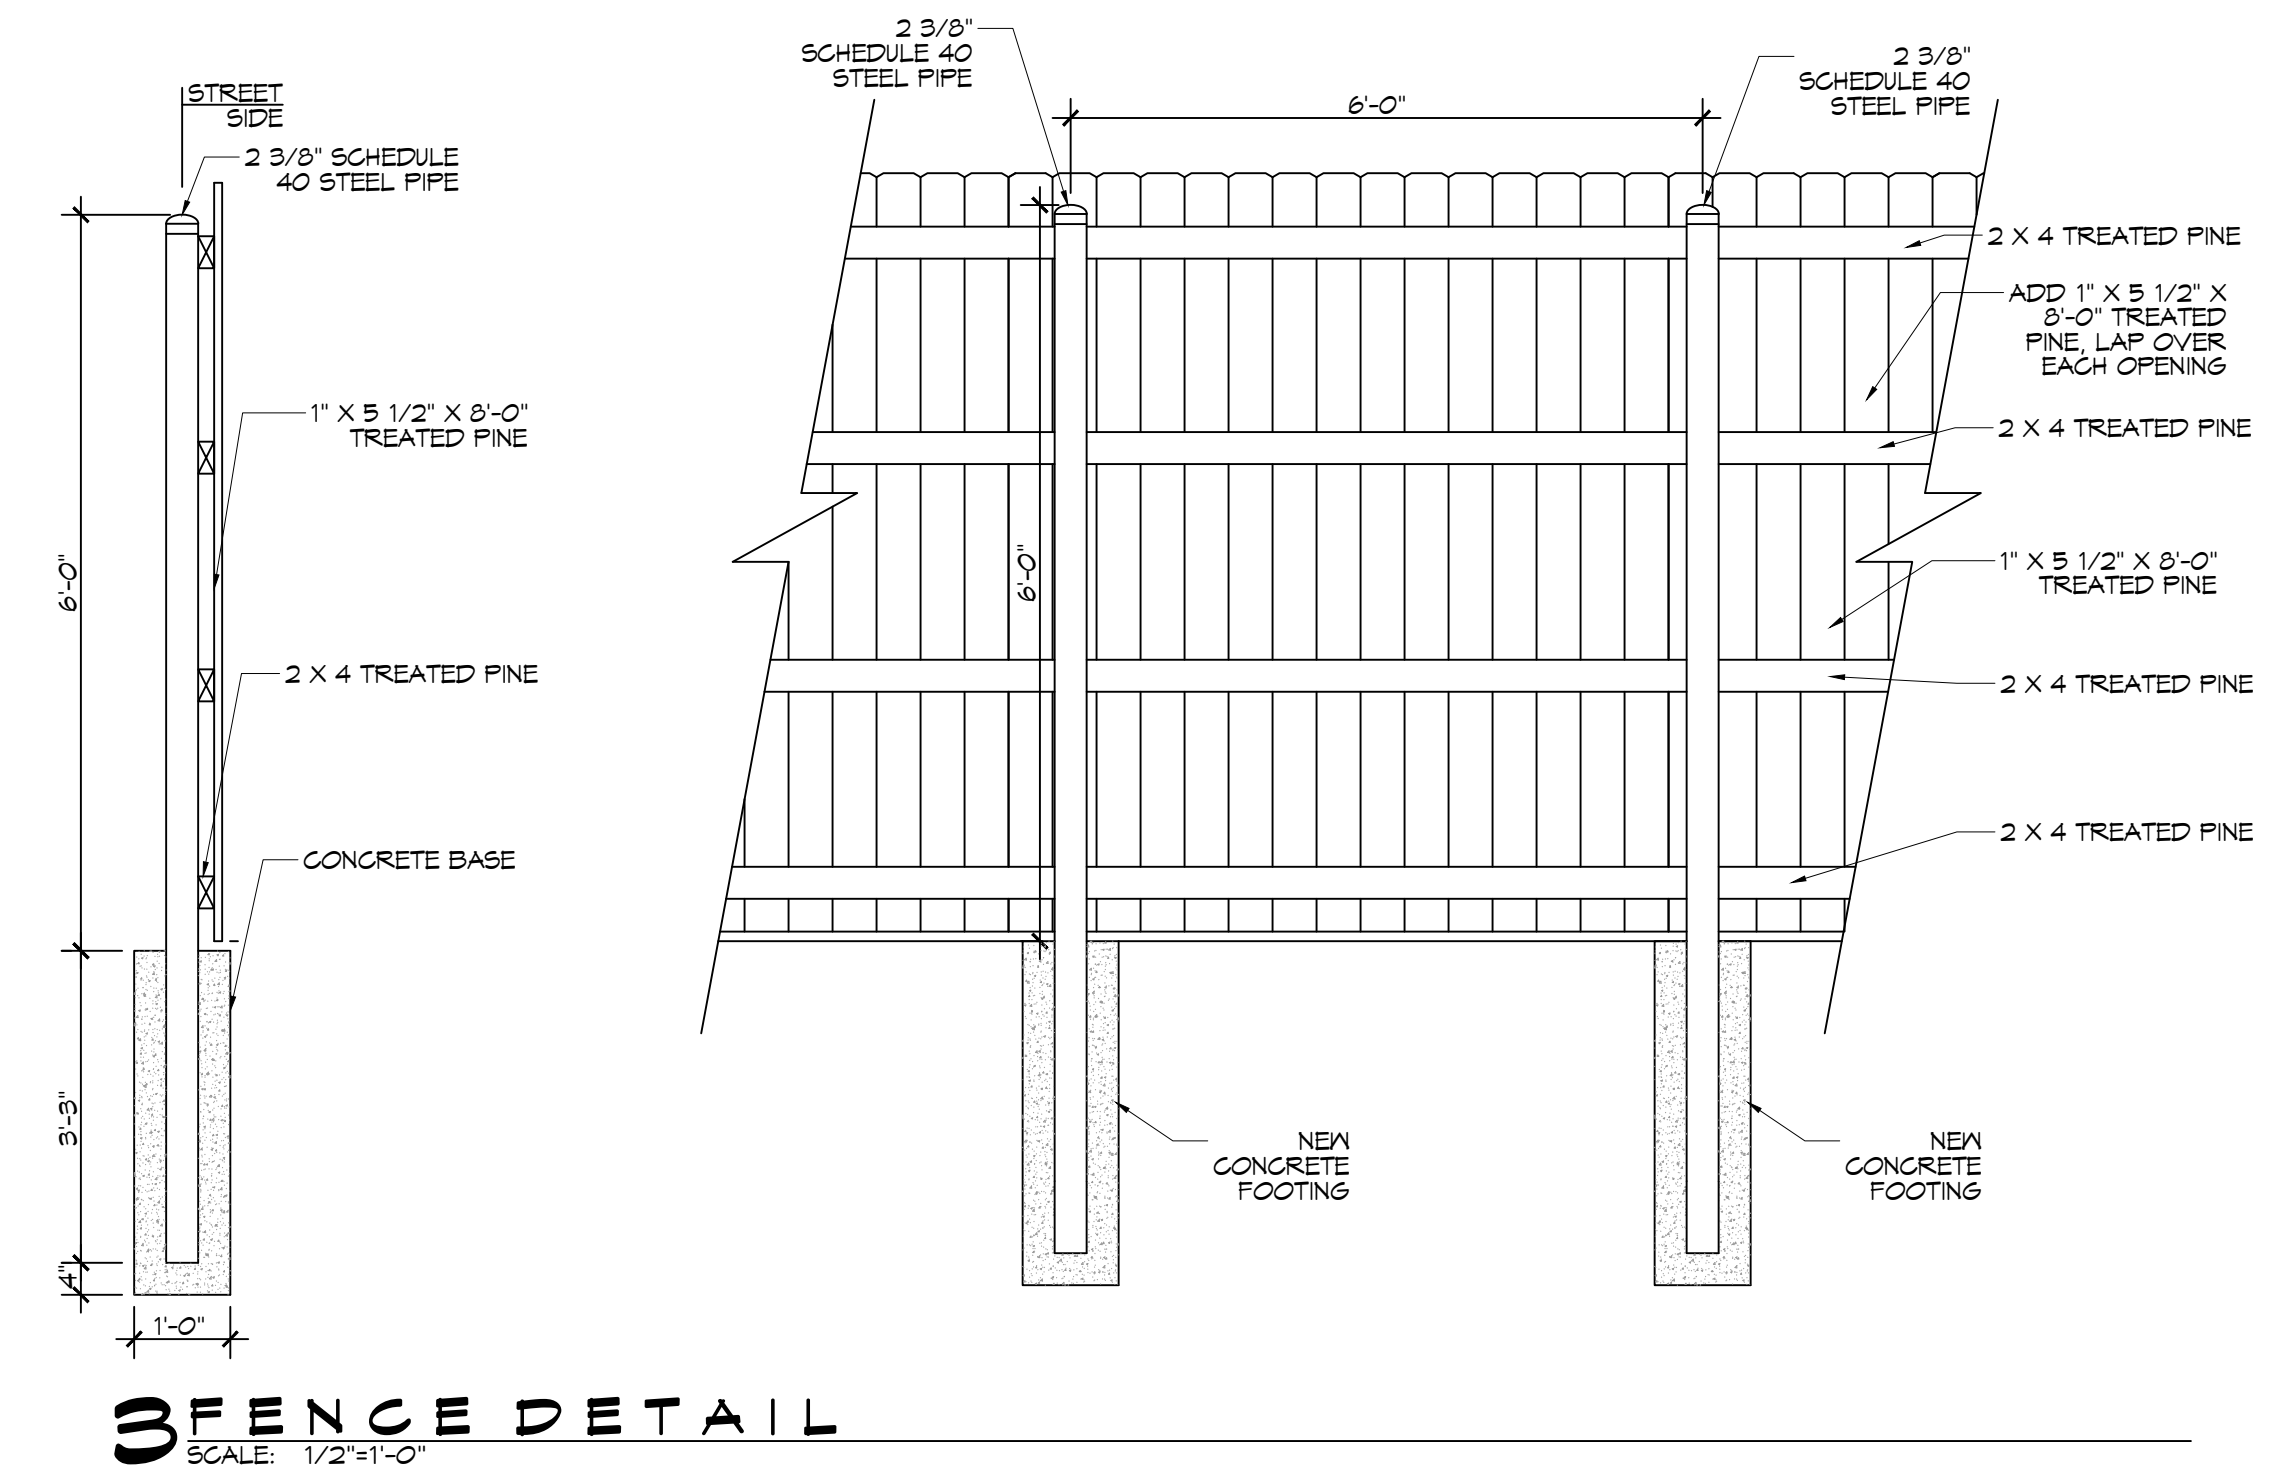
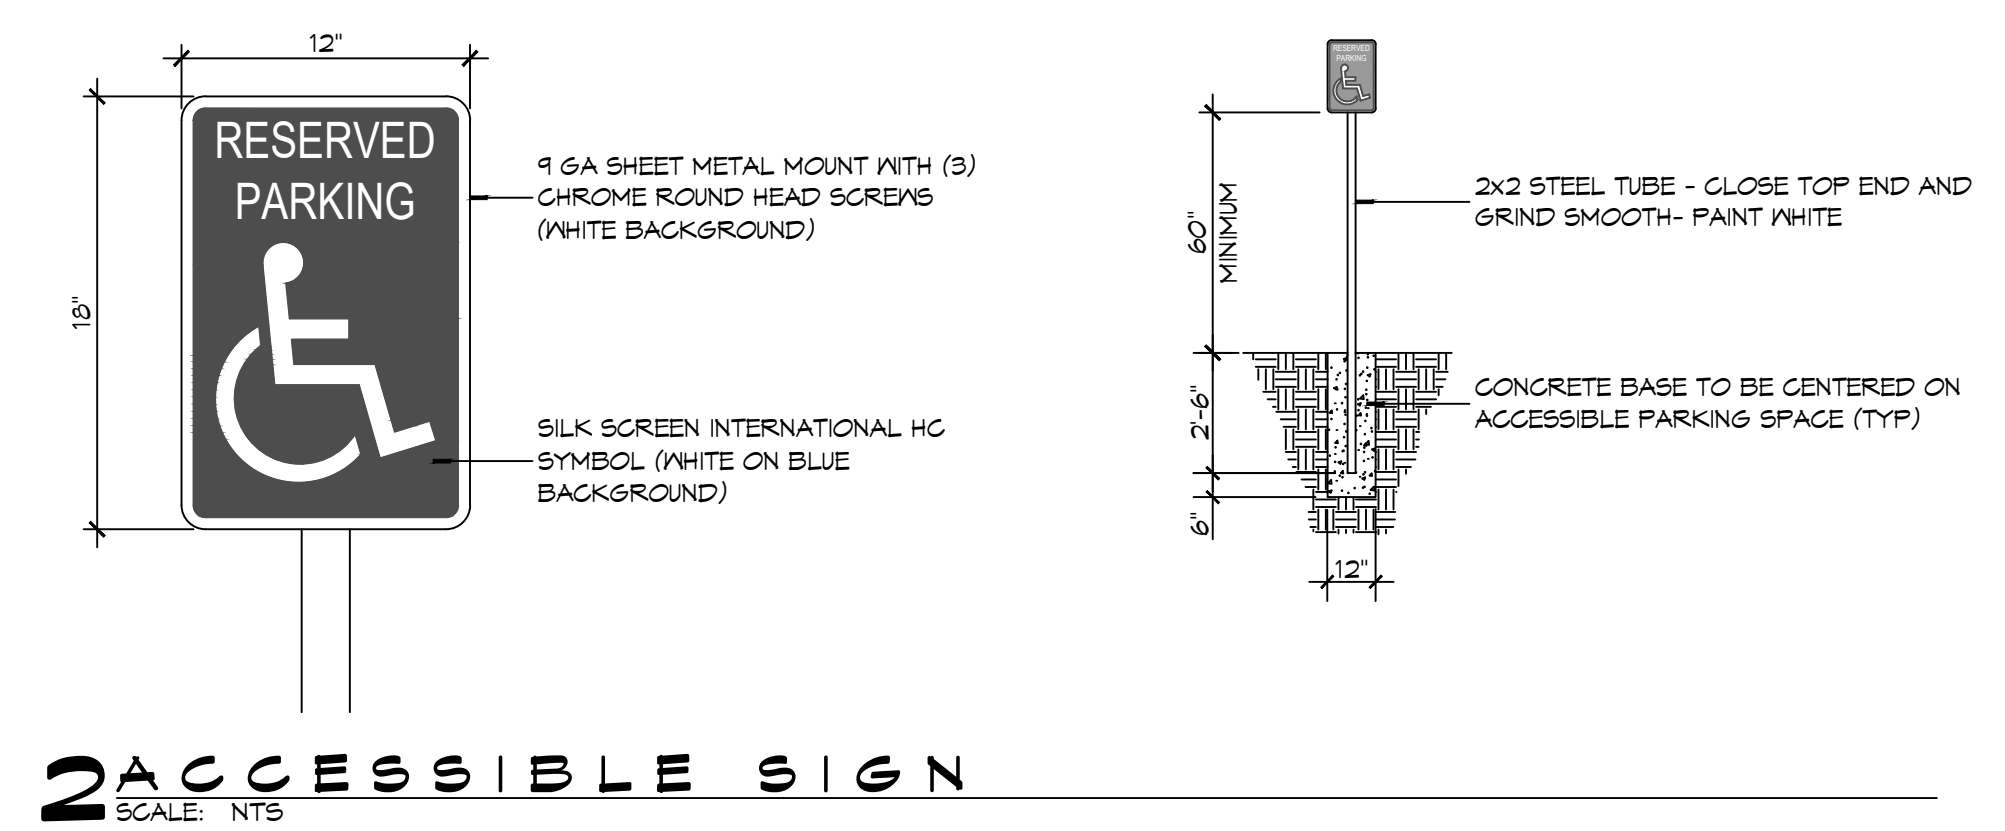


FILE NAME: J:\Commercial\1041 The Slidell Tire Service\1041.dwg DATE: 04-16-2025 10:25:14

PLANNING	PARKING REQUIREMENTS
ZONING - C-3 CENTRAL BUSINESS DISTRICT	EXISTING BUILDING = 2190 SQ. FT. FLOOR SPACE 89 SQ. FT. 4,220 AUTOMOBILE REPAIR SHOP 1 SPACE PER 200 SQUARE FOOT OF FLOOR SPACE. EXISTING FOUR PARKING SPACES + ONE NEW HANDICAP PARKING SPACE TOTAL OF 5 PARKING SPACES PROVIDED

DAMMON
ENGINEERING, INC.
LOUISIANA & MISSISSIPPI

www.dammonengineering.com
info@dammonengineering.com
Chief Engineer: Brian Mistich, PE
554 Old Spanish Trail
Slidell, LA 70468
PH: 985.649.9332

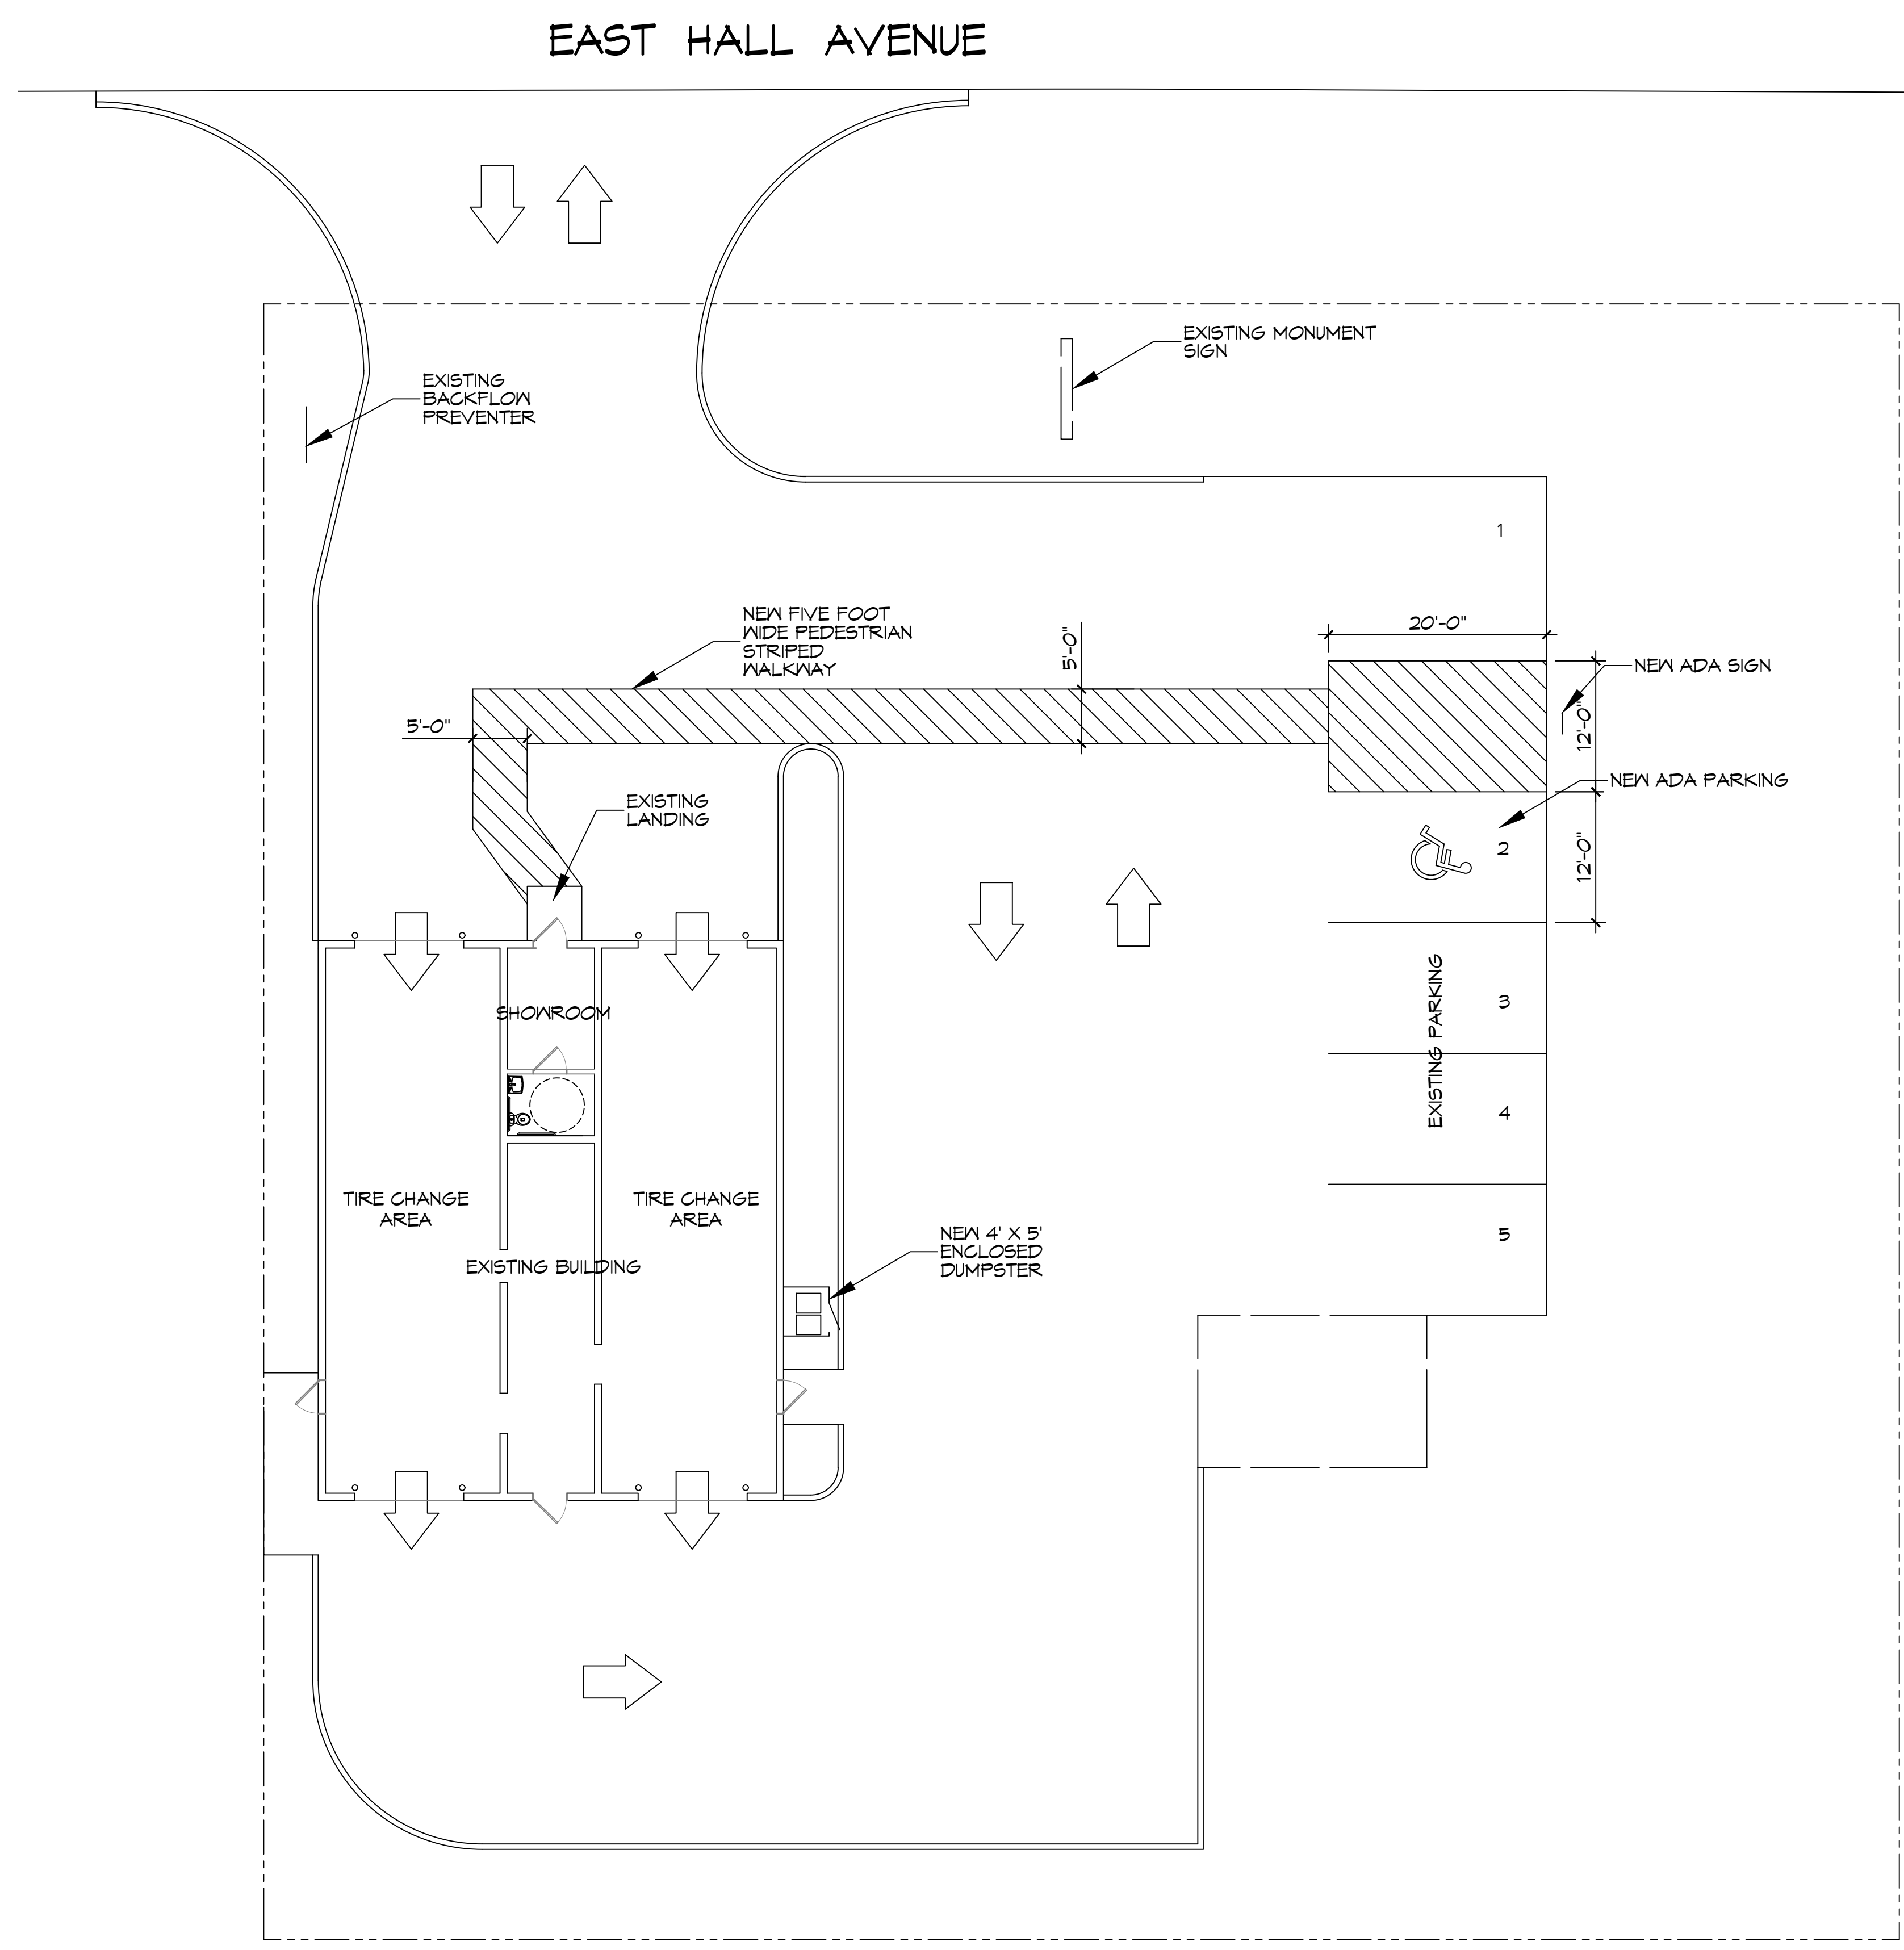

#	DESCRIPTION	DATE



TIRE REPAIR SHOP
SLIDELL TIRE SERVICE

155 EAST HALL AVENUE
SLIDELL, LA 70468

JOB No: DATE: 04-16-2025 DRAWN BY: BAW CHECKED BY: CKD

SHEET TITLE:
EXISTING SITE PLAN

DRAWING NUMBER:
C101

SHEET No: 1 of 2