

FILE NAME: \\C:\Users\james\OneDrive\Documents\C101 - Site Plan.dwg DATE PLOTTED: 04/16/2025 10:02:46 AM

PLANNING
ZONING - C-3 CENTRAL BUSINESS DISTRICT

PARKING REQUIREMENTS
EXISTING BUILDING = 2190 SQ. FT.
FLOOR SPACE 89 SQ. FT.
4,220 AUTOMOBILE REPAIR SHOP
1 SPACE PER 200 SQUARE FOOT OF FLOOR SPACE.
EXISTING FOUR PARKING SPACES + ONE NEW HANDICAP PARKING SPACE
TOTAL OF 5 PARKING SPACES PROVIDED

DAMMON
ENGINEERING, INC.
LOUISIANA & MISSISSIPPI

Chief Engineer: Brian Mistich, PE
www.dammonengineering.com
554 Old Spanish Trail
Slidell, LA 70468
info@dammonengineering.com
PH: 985.649.9332

#	DESCRIPTION	DATE


SEAL:

TIRE REPAIR SHOP
SLIDELL TIRE SERVICE


189 EAST HALL AVENUE
SLIDELL, LA 70460

JOB No: DATE: 04-16-2025 DRAWN BY: BAW CHECKED BY: CKD


EAST HALL AVENUE

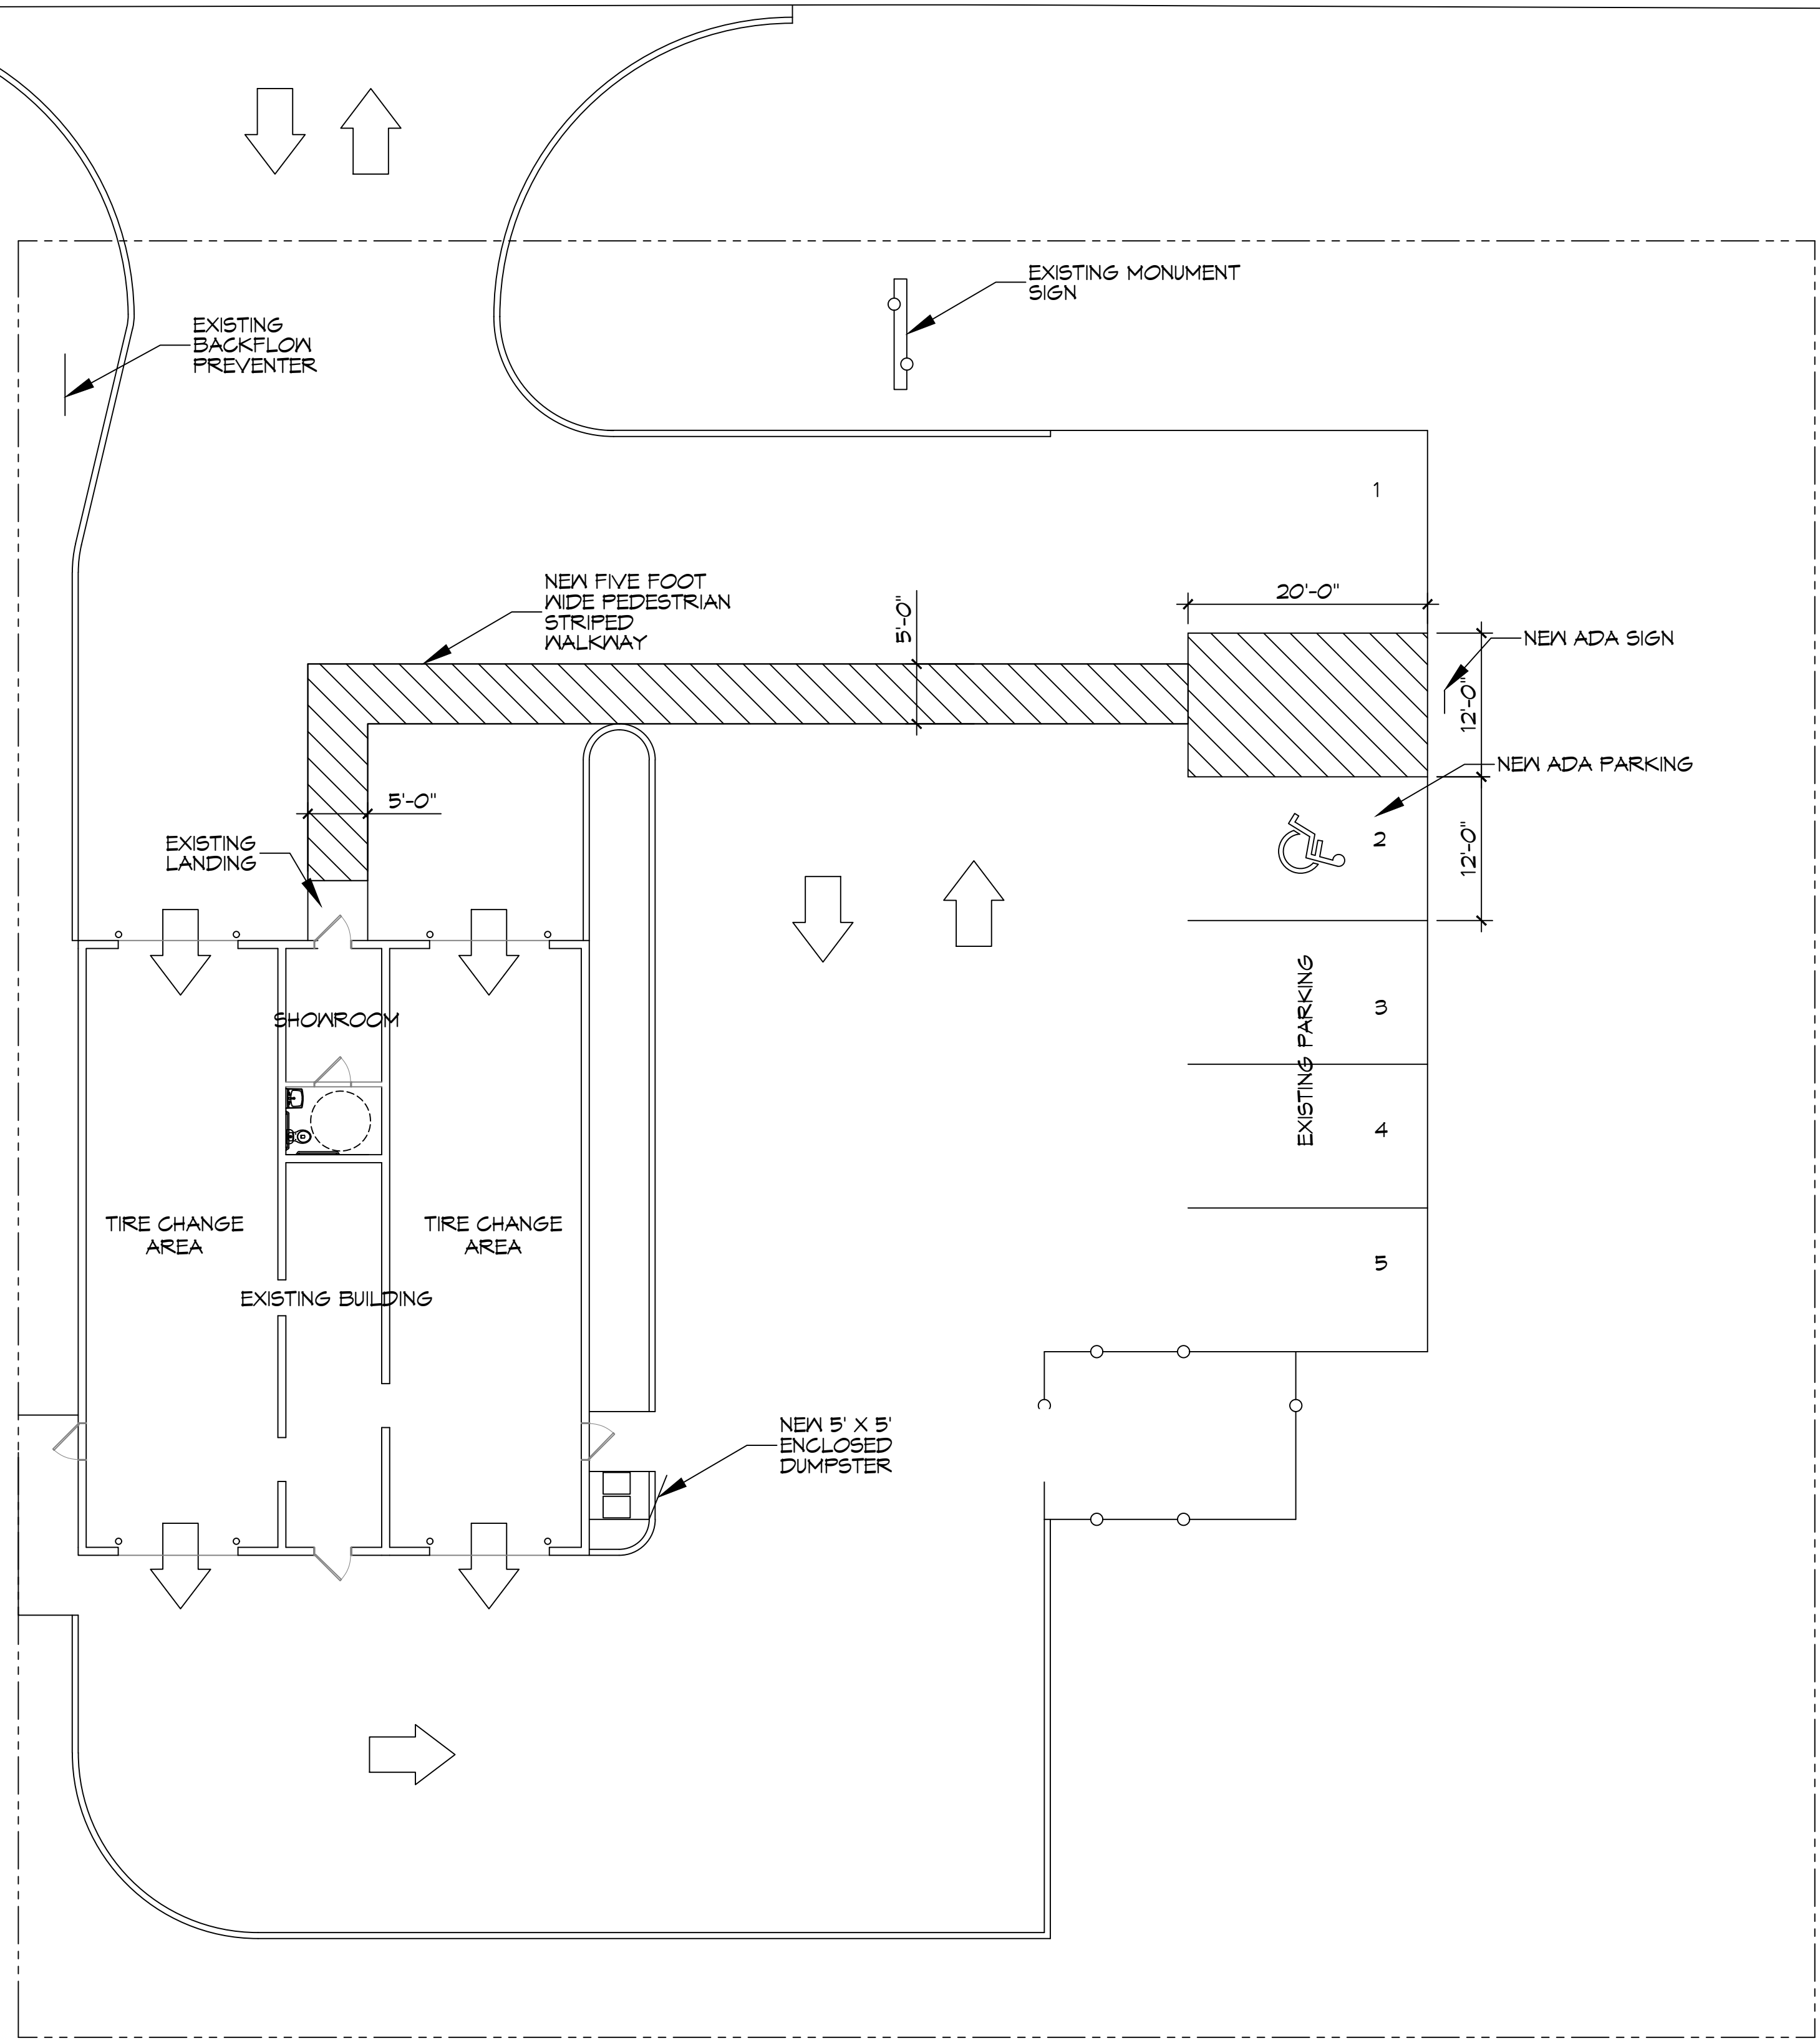

1 EXISTING SITE PLAN
SCALE: 1" = 10'-0"

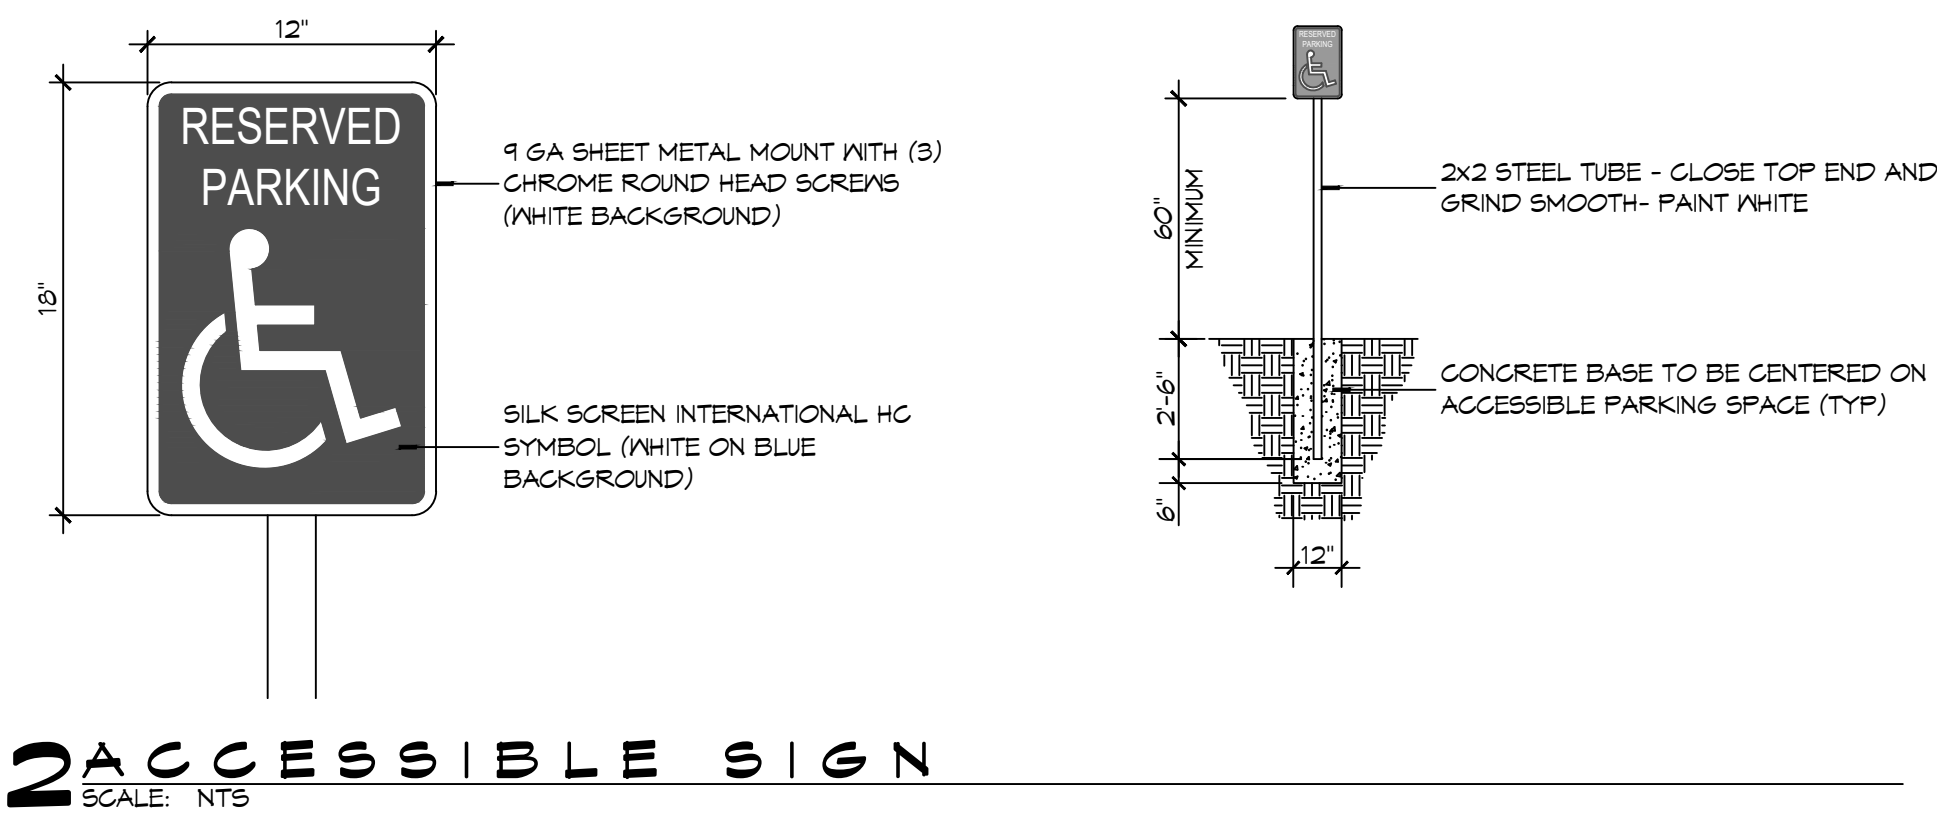

2 ACCESSIBLE SIGN
SCALE: NTS

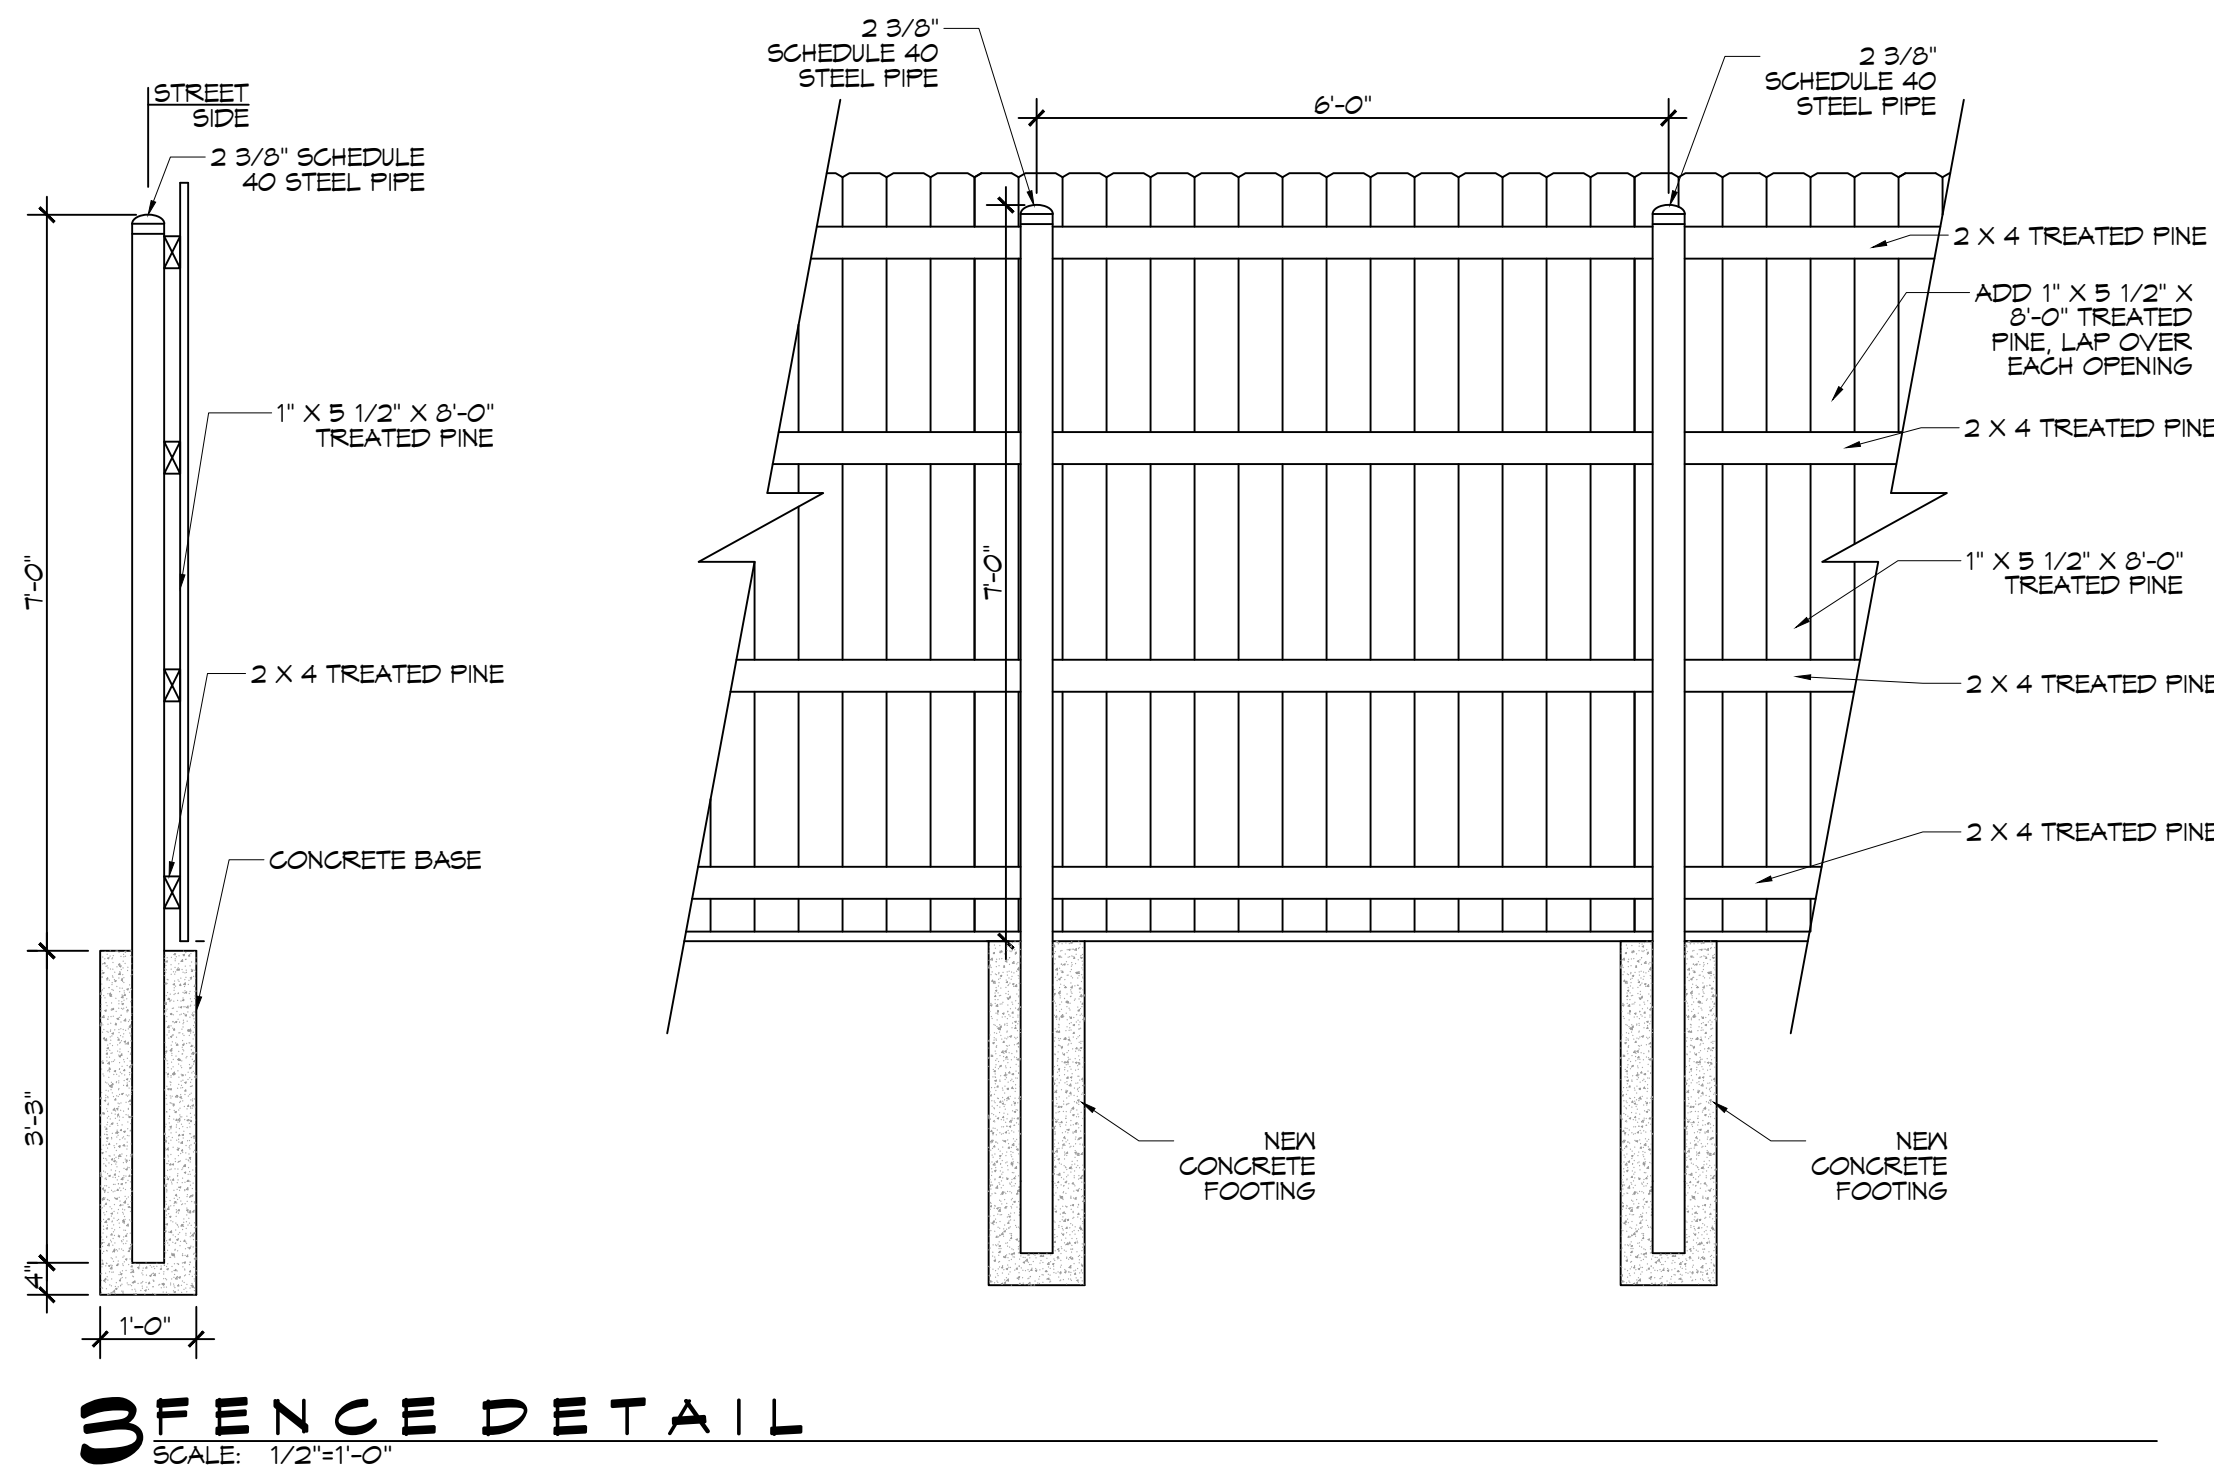

3 FENCE DETAIL
SCALE: 1/2" = 1'-0"

SHEET TITLE:
EXISTING SITE PLAN

DRAWING NUMBER:
C101

SHEET No: 1 of 2