

FILE NAME: A:_Comm\101\101.dwg DATE: 08-11-25 10:45:42 AM

PLANNING	PARKING REQUIREMENTS
ZONING - C-3 CENTRAL BUSINESS DISTRICT	EXISTING BUILDING = 2190 SQ. FT.
	FLOOR SPACE 89 SQ. FT.
	4.220 AUTOMOBILE REPAIR SHOP
	1 SPACE PER 200 SQUARE FOOT OF FLOOR SPACE.
	EXISTING FOUR PARKING SPACES + ONE NEW HANDICAP PARKING SPACE
	TOTAL OF 5 PARKING SPACES PROVIDED

DAMMON
ENGINEERING, INC.
LOUISIANA & MISSISSIPPI

Chief Engineer: Brian Mistich, PE
www.dammonengineering.com
554 Old Spanish Trail
Slidell, LA 70468
info@dammonengineering.com
PH: 985.649.9832

#	DESCRIPTION	REVISIONS	DATE
1	RELOCATED TRASH FENCE, COMPLETED ADA		08-11-25




SEAL:

TIRE REPAIR SHOP
SLIDELL TIRE SERVICE

185 EAST HALL AVENUE
SLIDELL, LA 70468

JOB No: _____ DATE: 04-16-2025
DRAWN BY: CKD CHECKED BY: BAW

EAST HALL AVENUE

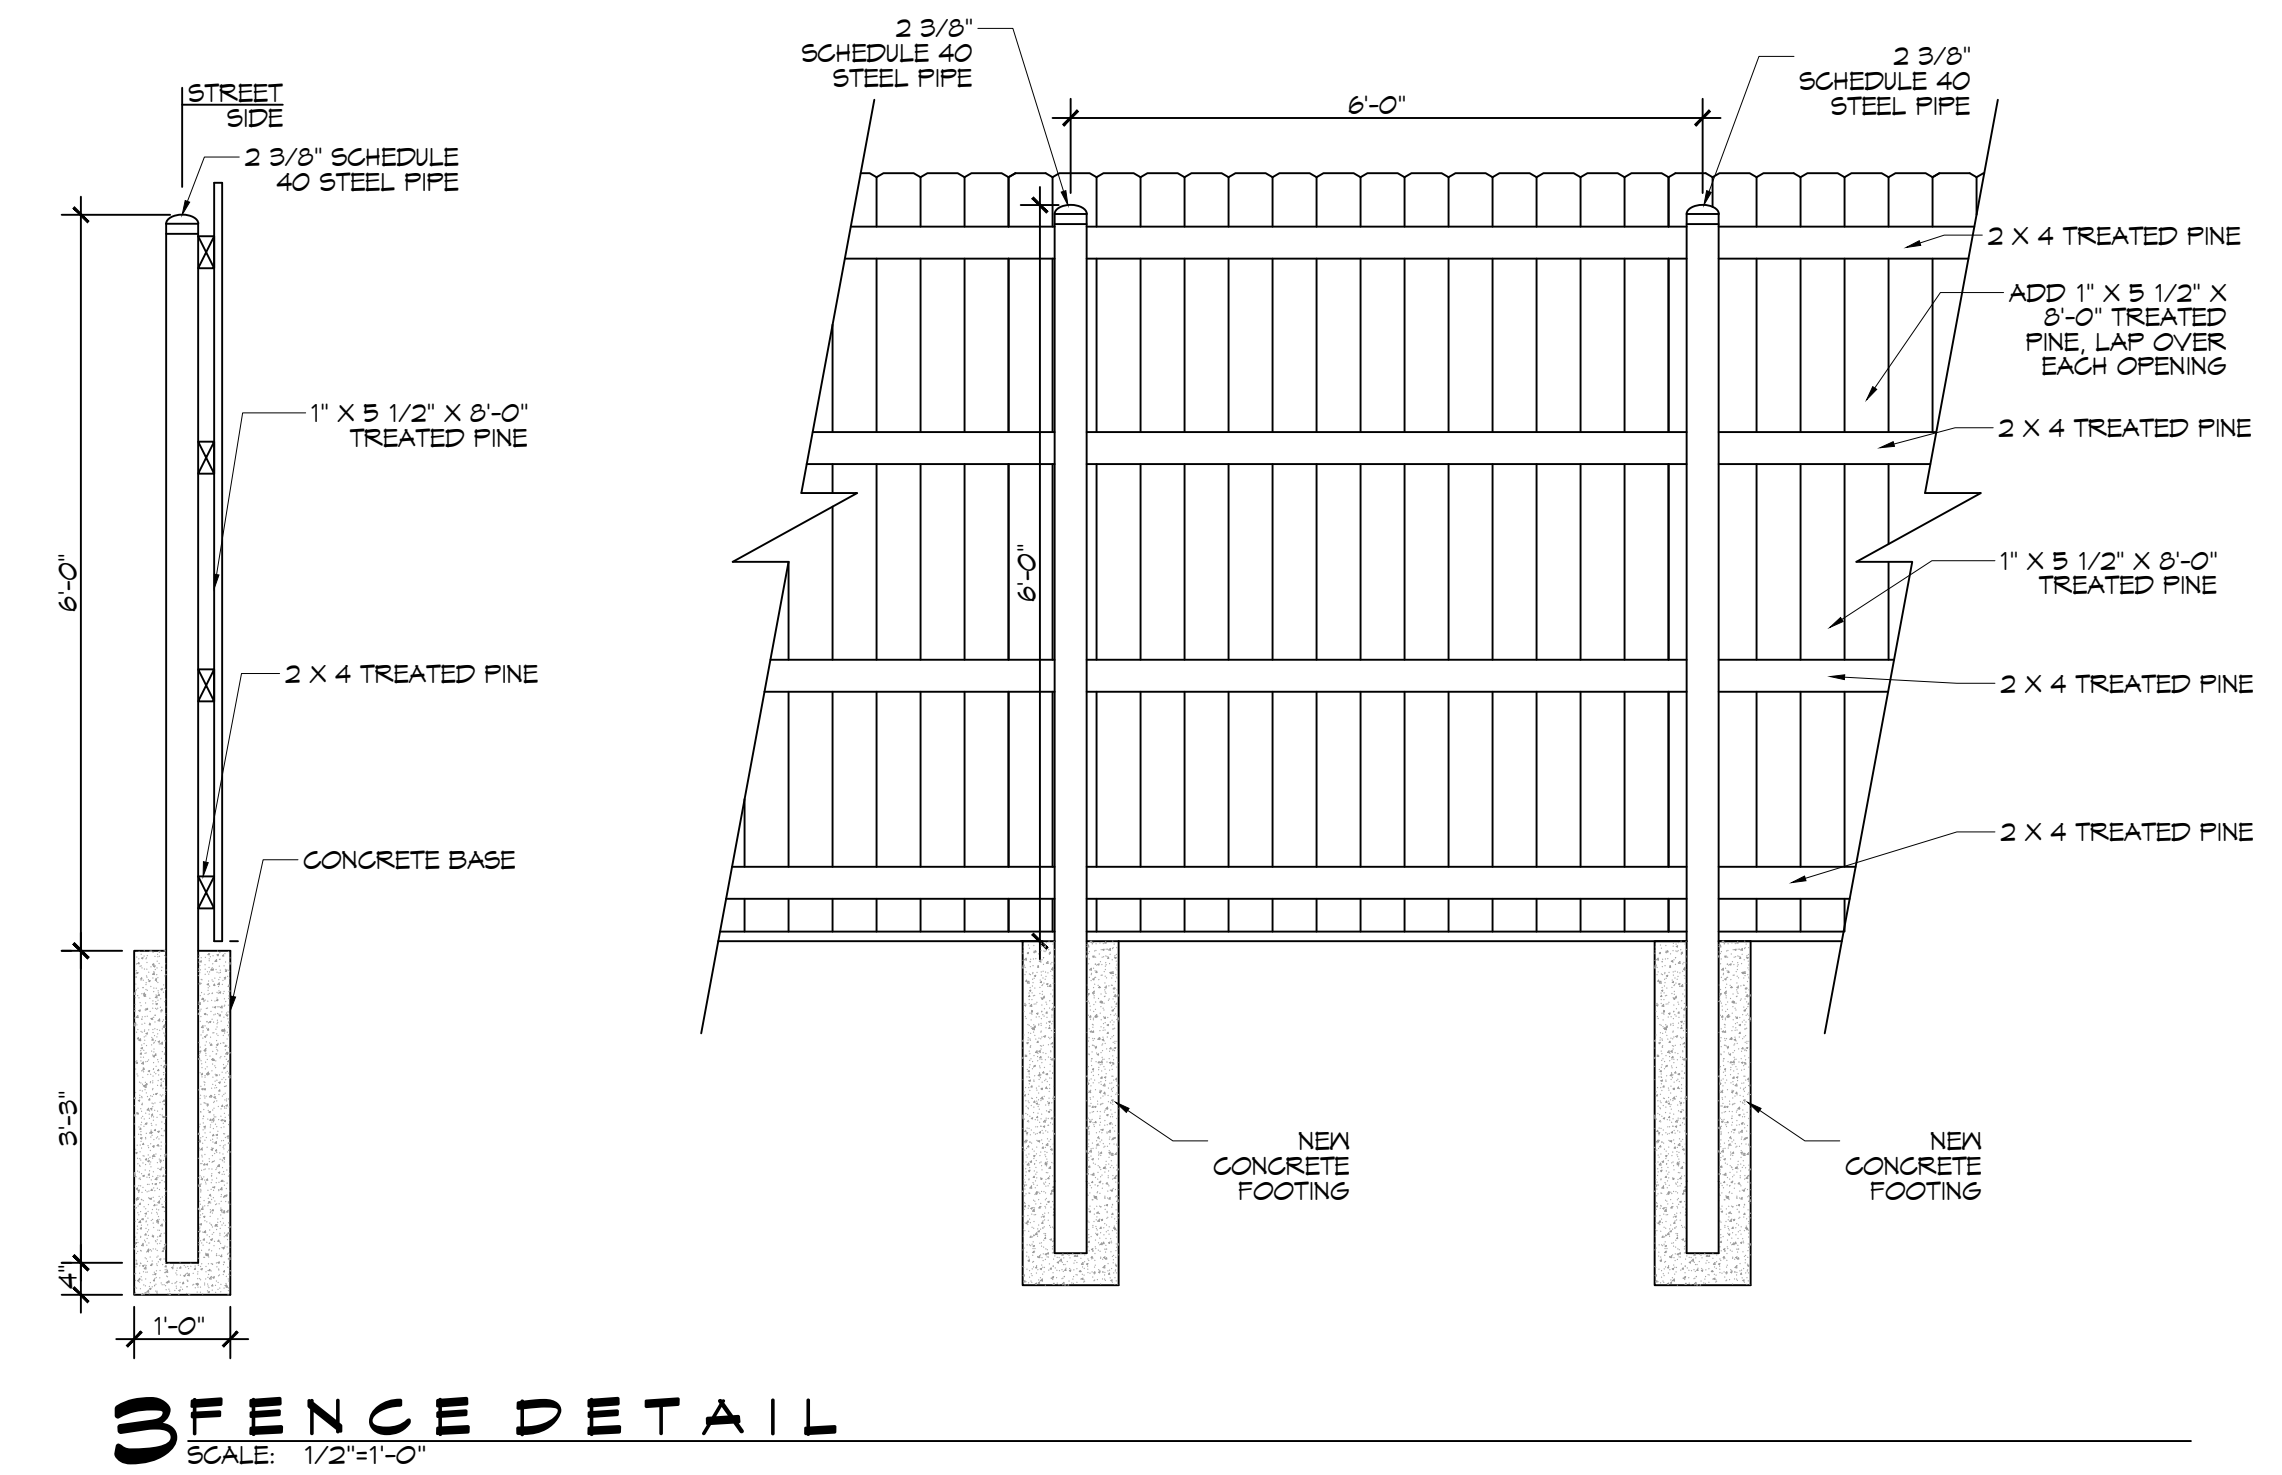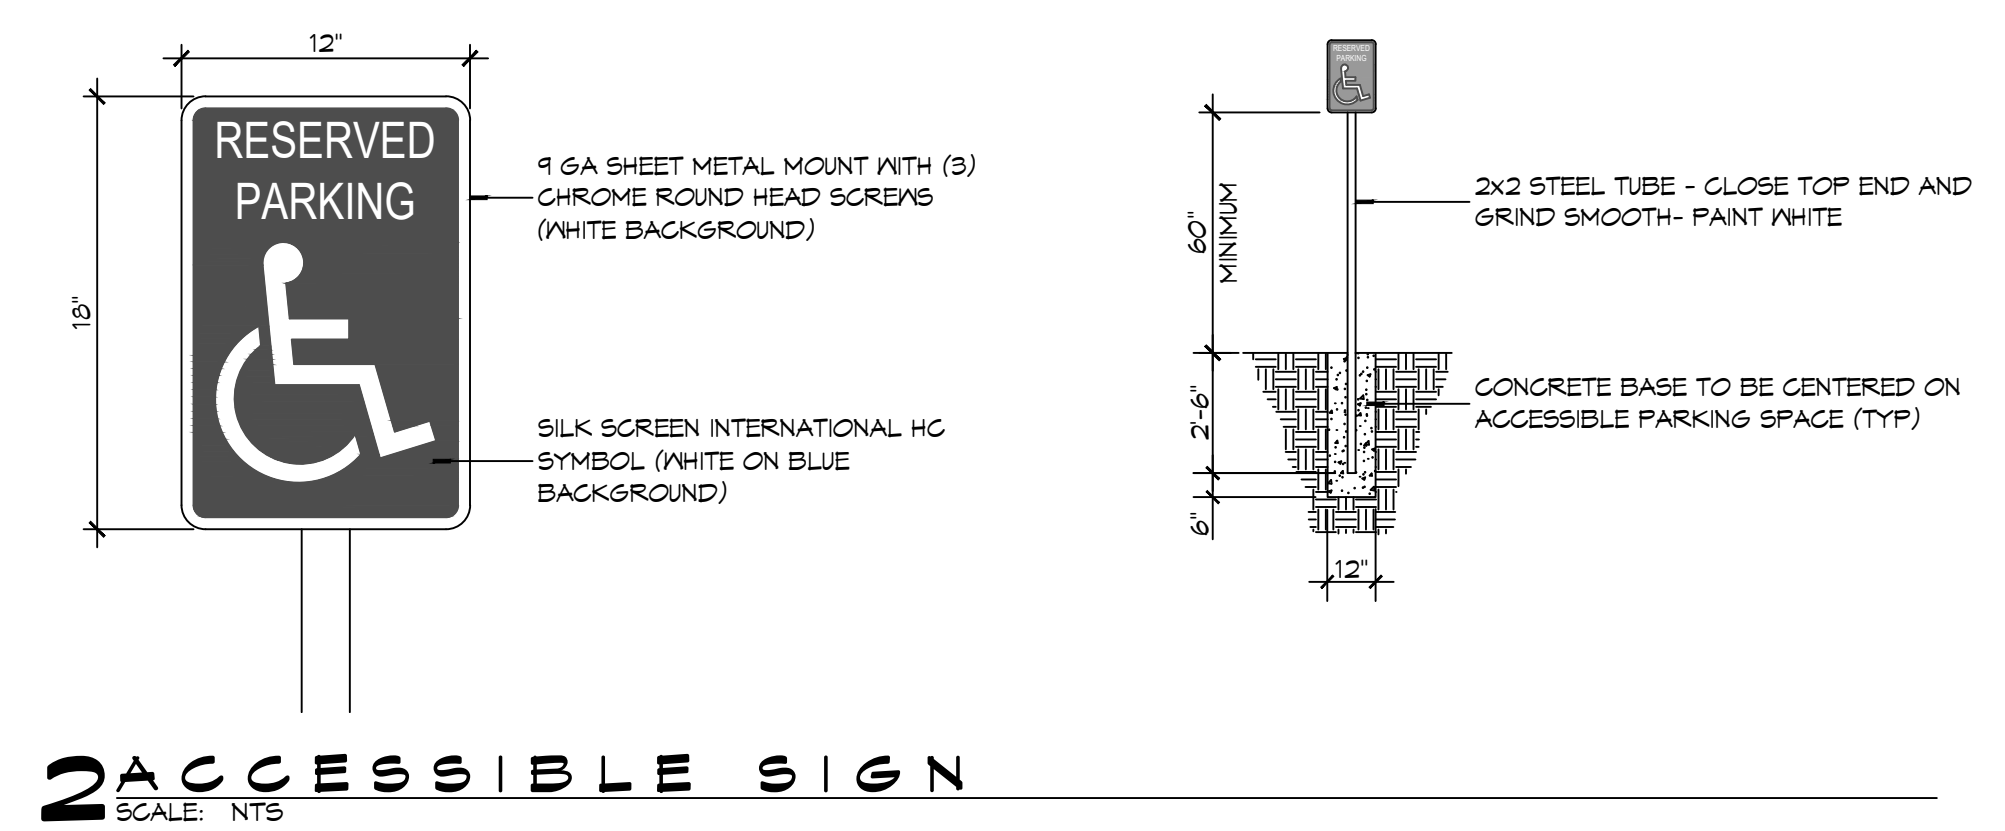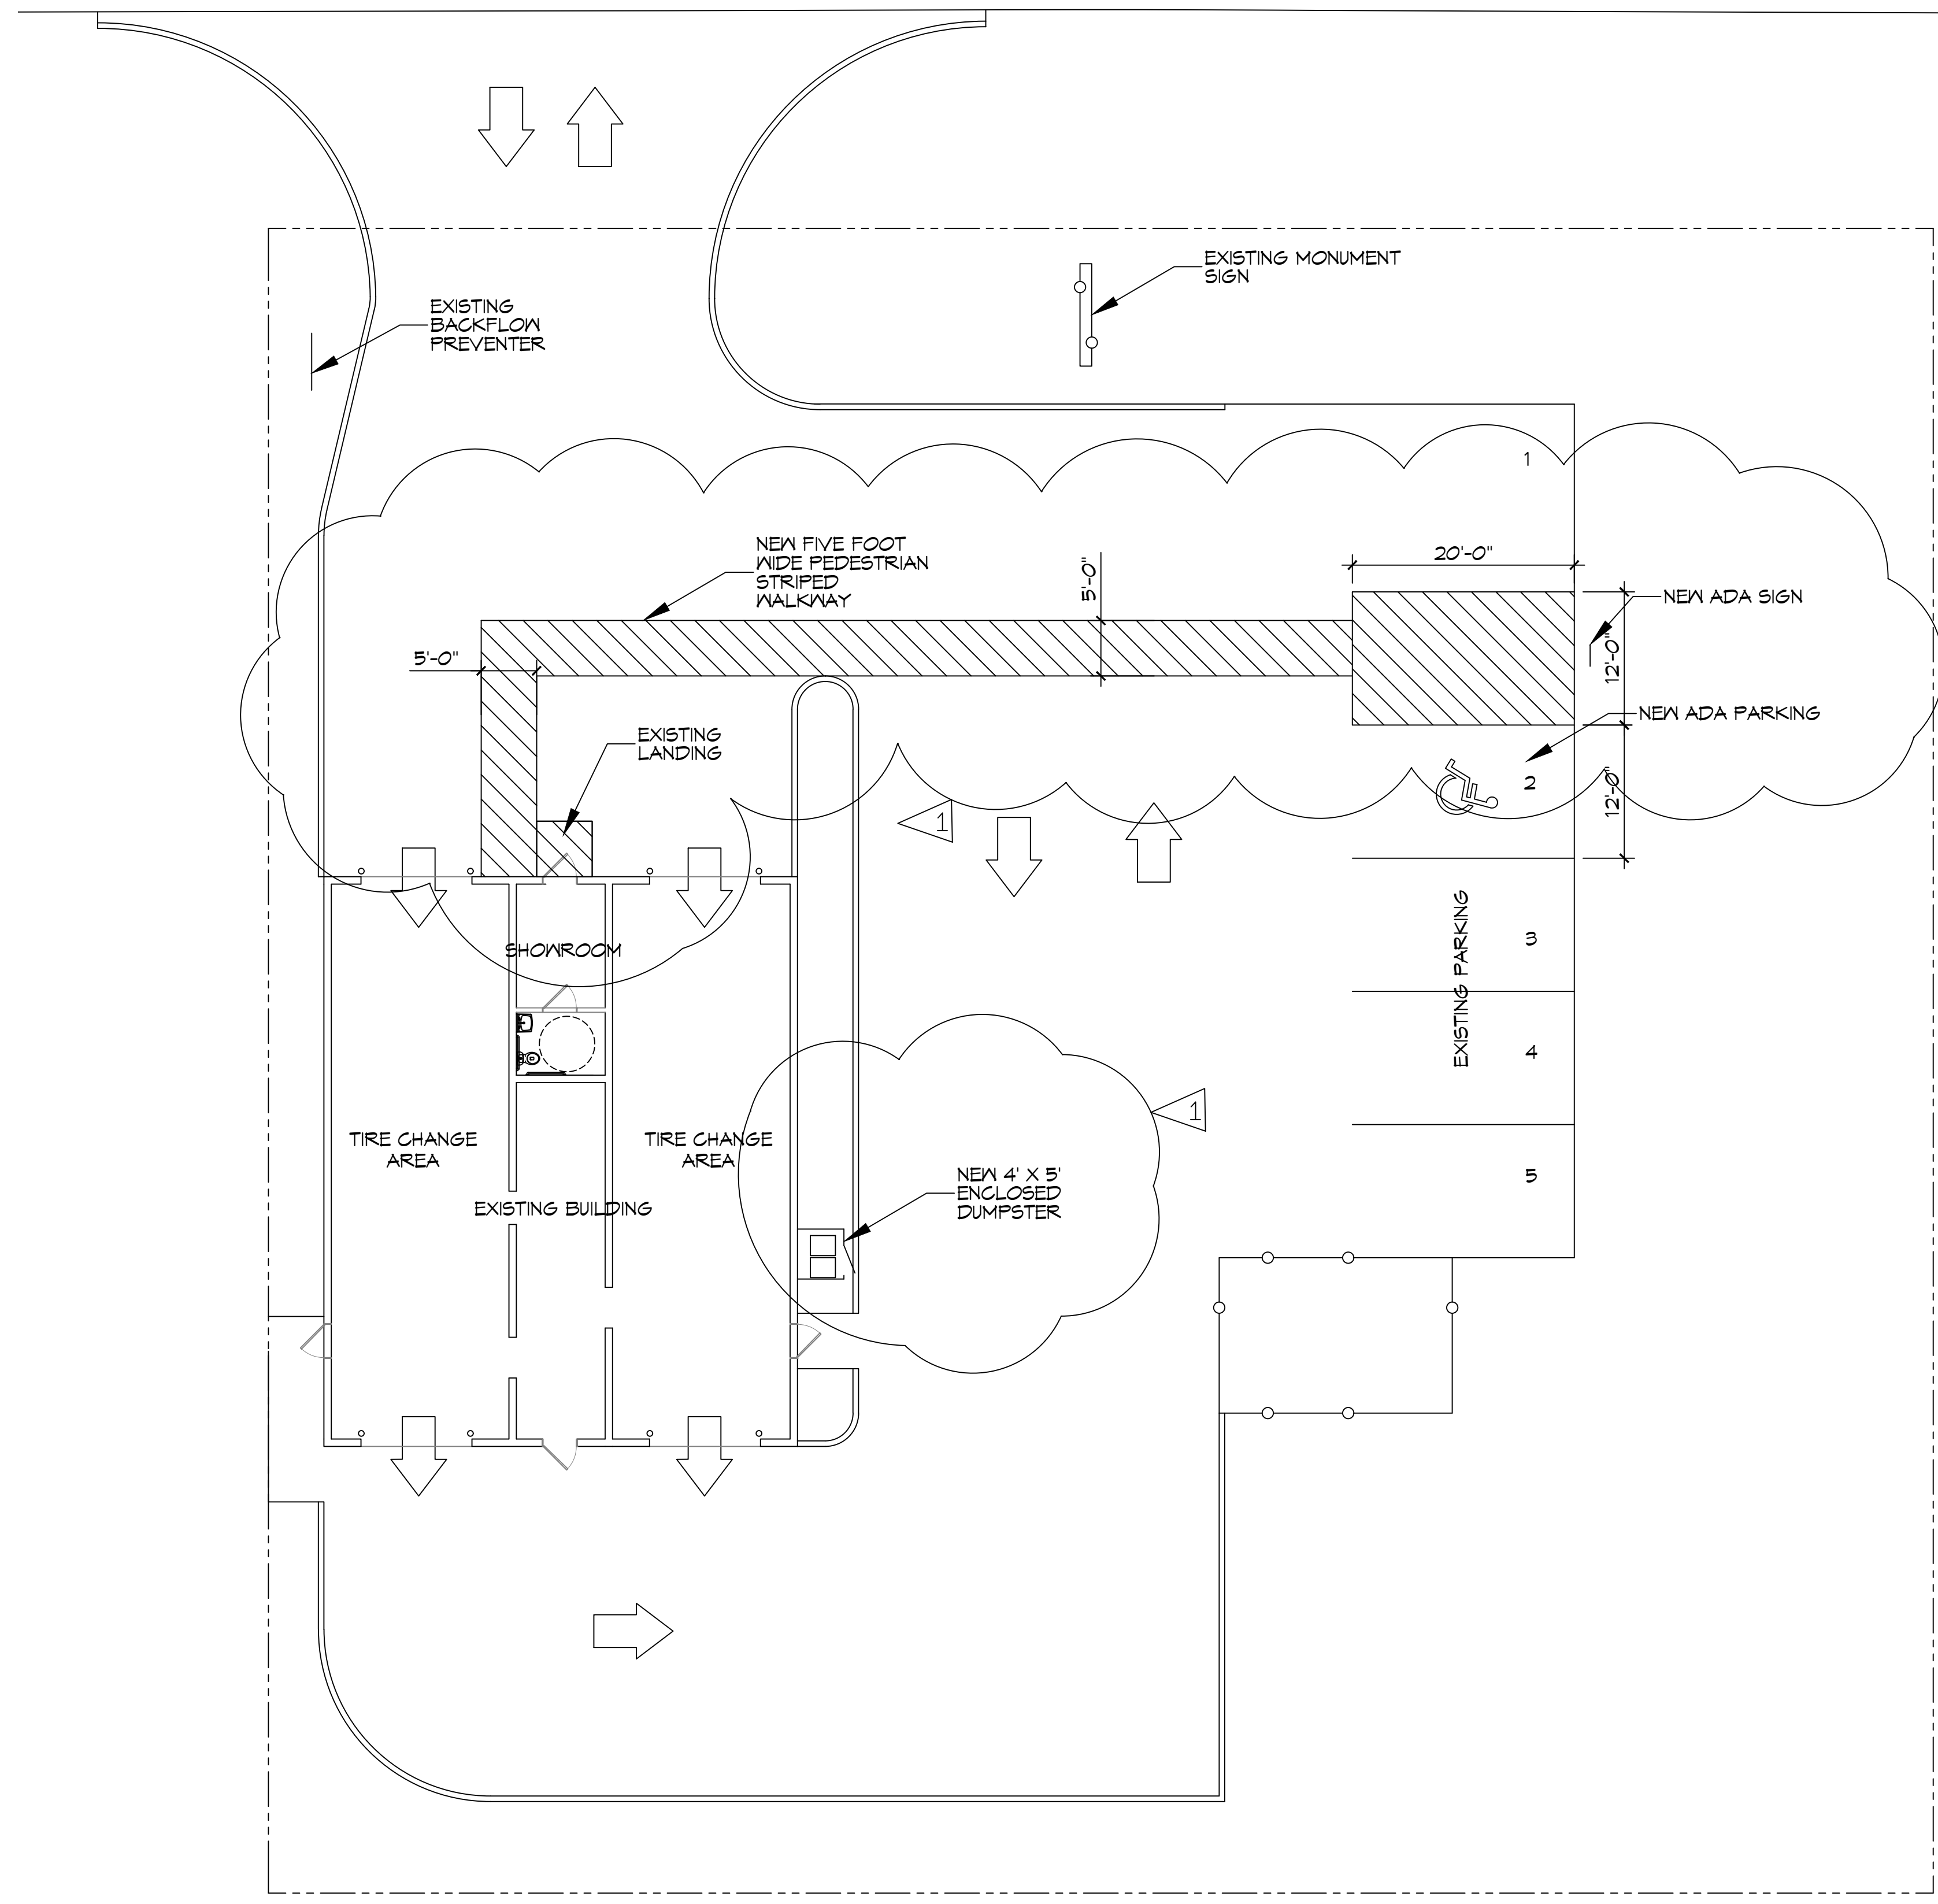

SHEET TITLE:
EXISTING SITE PLAN

DRAWING NUMBER:
C101

SHEET No: 1 of 2