

P.L. MARK: A101 - Foundation as Shown. Call Bill Bouchert. Owner: Shick/General Contractors LLC - Other: Includes: 01/24/2024, 10/24/2024, 10/24/2024


DESIGN CRITERIA
THE CONSTRUCTION FOR SAID RESIDENCE, WHERE WIND SPEED IS 140 MILES PER HOUR, WIND EXPOSURE ZONE B, IS DESIGNED IN ACCORDANCE WITH: AMERICAN FOREST AND PAPER ASSOCIATION (AF&PA) WOOD FRAME CONSTRUCTION MANUAL FOR ONE AND TWO FAMILY DWELLINGS (WFCM) 2001 EDITION AS WELL AS THE INTERNATIONAL RESIDENTIAL CODE (IRC) 2021 EDITION

SQUARE FEET
TOTAL SQ. FT. 3103

WINDOW SCHEDULE				
MK	WIDTH	HEIGHT	FRAME MAT	NOTES
W01	3'-0"	5'-0"	ALUM	FIXED WINDOW-INSULATED

DOOR SCHEDULE						
MK	WIDTH	HEIGHT	THK	DOOR MAT	FRAME MAT	NOTES
D01	3'-0"	6'-8"	1-3/4"	MTL	MTL	EXTERIOR DOOR
D02	12'-0"	16'-0"	N/A	MTL	MTL	GARAGE DOOR
D03	10'-0"	8'-0"	N/A	MTL	MTL	GARAGE DOOR
D04	14'-0"	14'-0"	N/A	MTL	MTL	GARAGE DOOR

NOTE: ALL EXTERIOR WINDOWS AND DOORS ASSEMBLES TO BE RATED FOR 130 MPH WINDS AND SHALL BE MISSILE IMPACT RESISTANT.

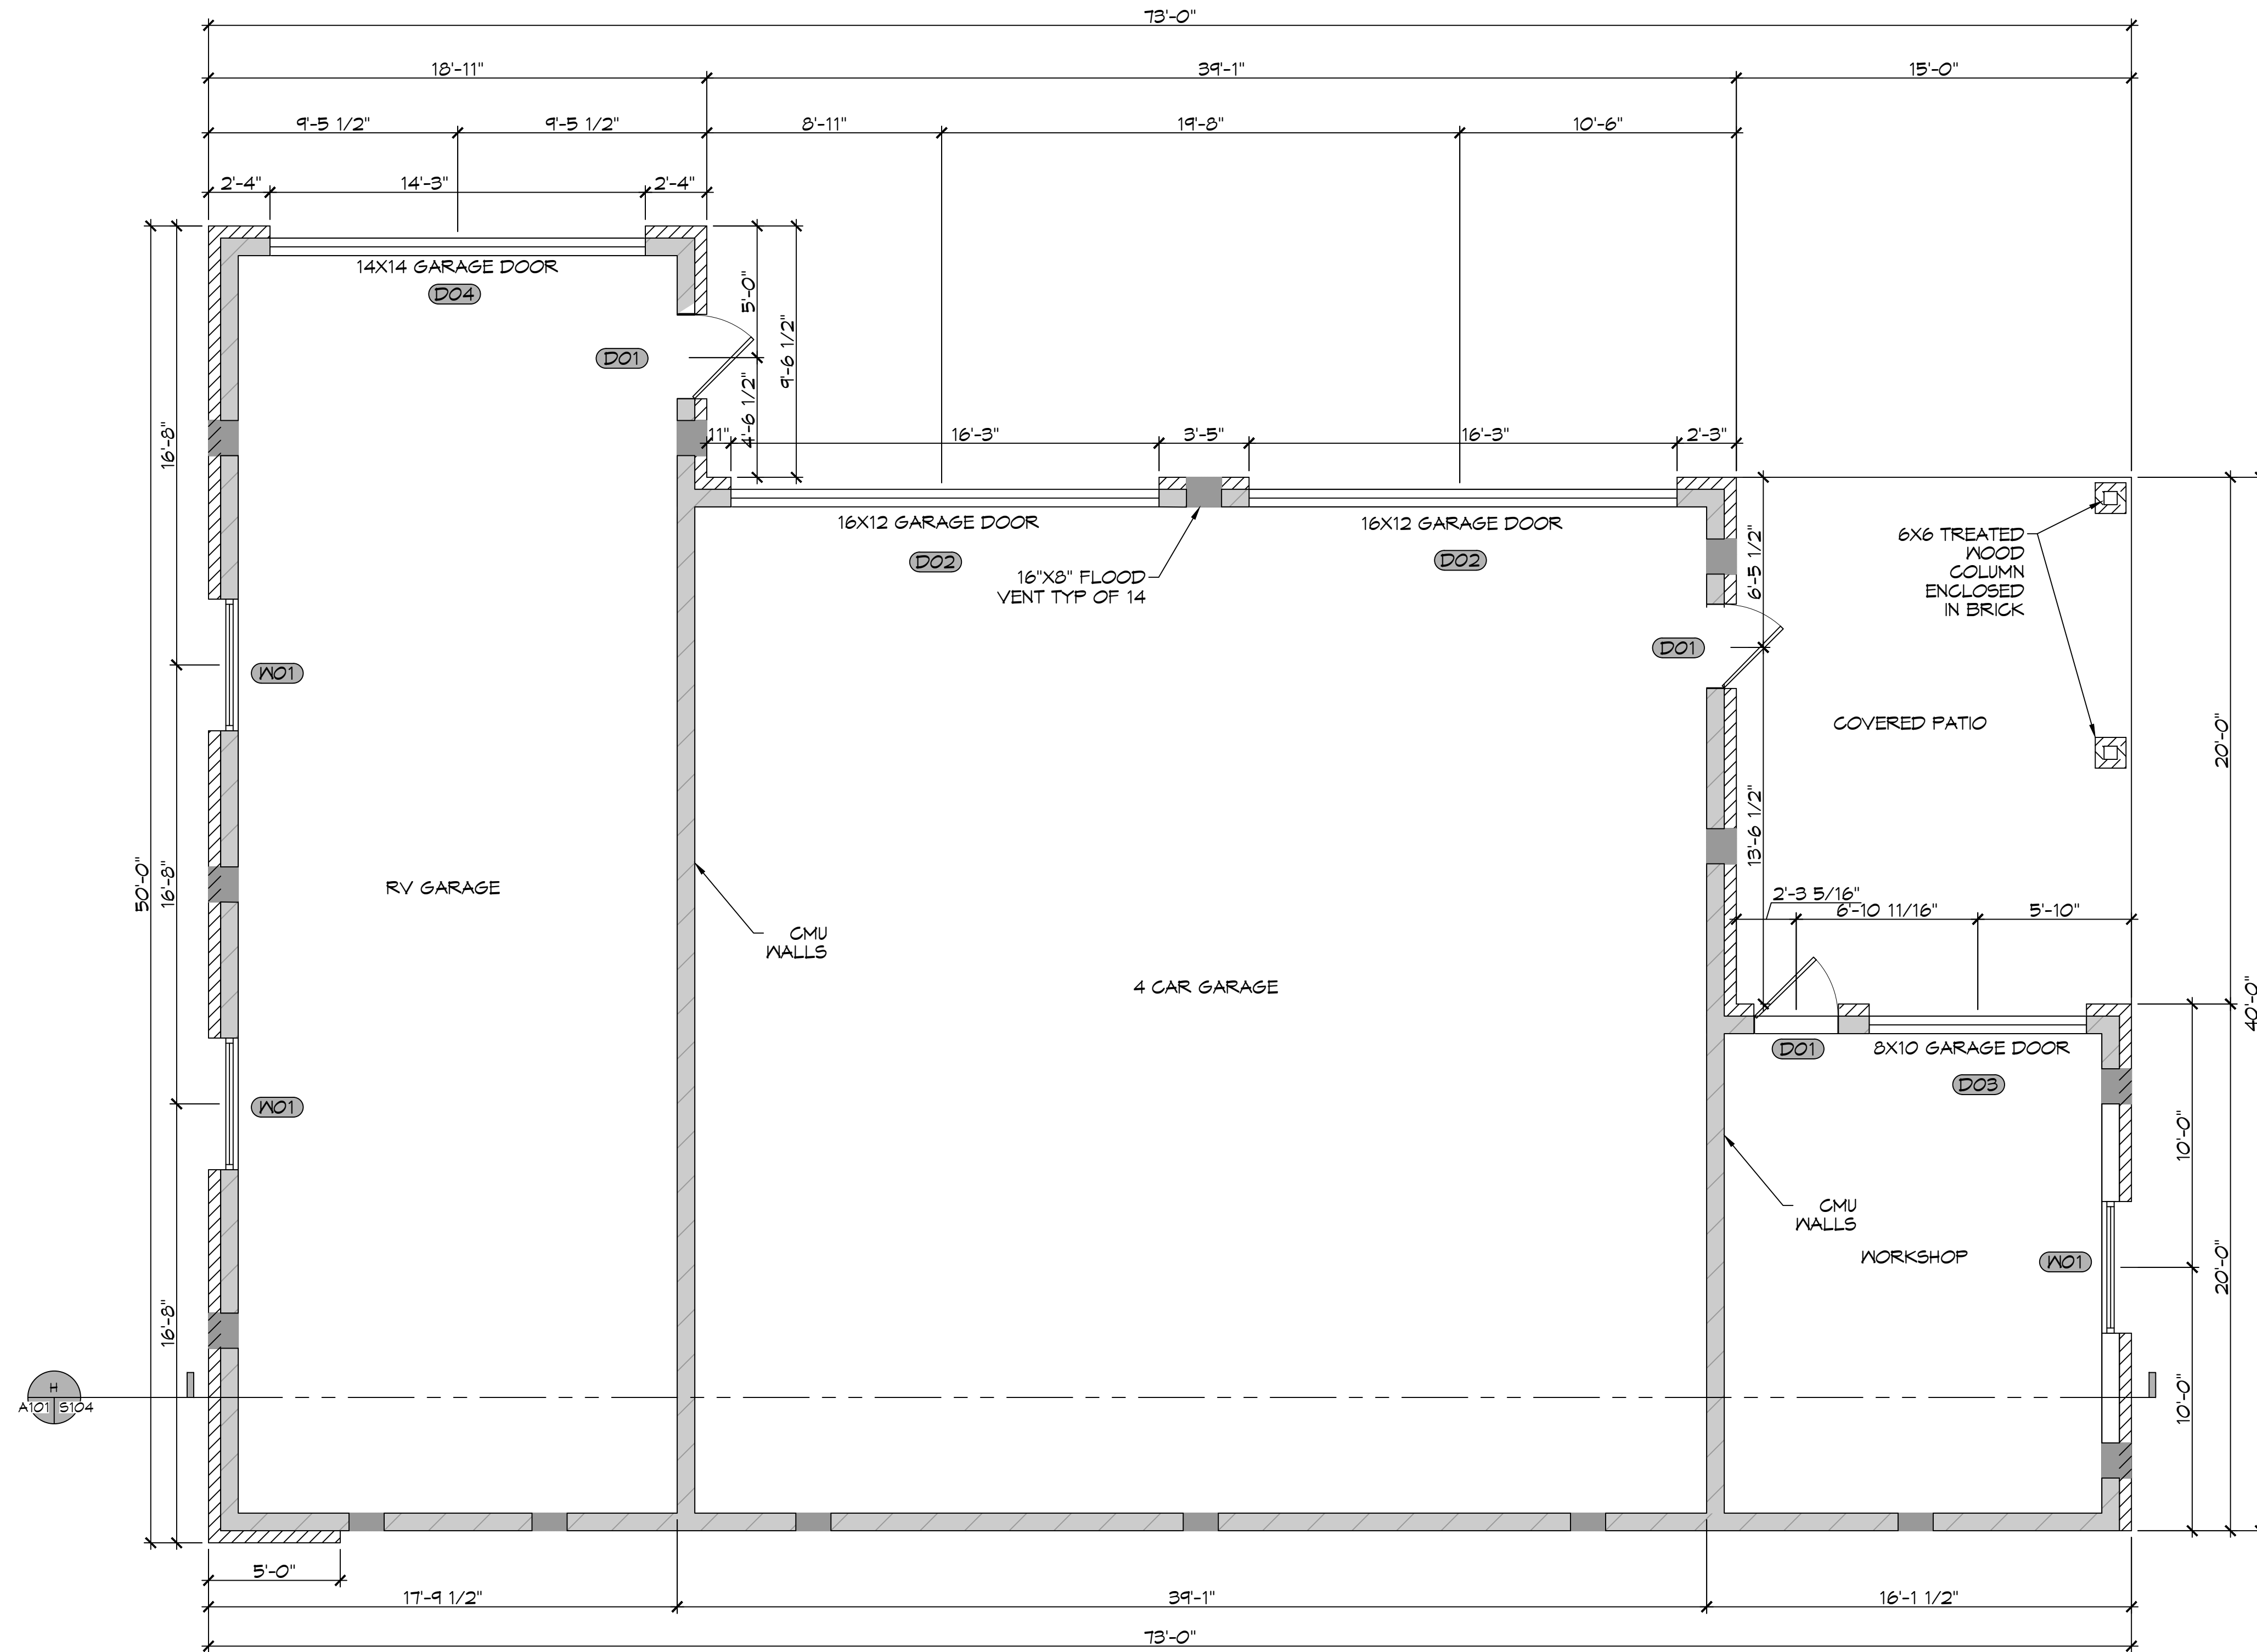

**1 GARAGE PLAN**  
SCALE: 1/4" = 1'-0"

**DAMMON**  
**ENGINEERING, INC.**  
 LOUISIANA & MISSISSIPPI  
 Chief Engineer: Brian Metch, PE  
 554 Old Spanish Trail  
 Slidell, LA 70458  
 www.dammonengineering.com  
 info@dammonengineering.com  
 PH: 985.649.5832

#	DESCRIPTION	DATE

SEAL:

**GARAGE PLAN**  
**BILL BROCHERT**  
**GARAGE PLAN**  
 2145 BAYOU LANE  
 SLIDELL, LA 70458  
 JOB No: 10-24-2024  
 DATE: 10-24-2024  
 DRAWN BY: SCJ  
 CHECKED BY: CKD

SHEET TITLE:  
 GARAGE PLAN  
 DRAWING NUMBER:  
**A101**  
 SHEET No: 1 of 2

