




ALL DIMENSIONS ARE TO FACE UNLESS OTHERWISE SPECIFIED. DESIGN PROVIDES ALL MATERIALS AND FINISHES. DATE: 06/24/2023. 10:00 AM

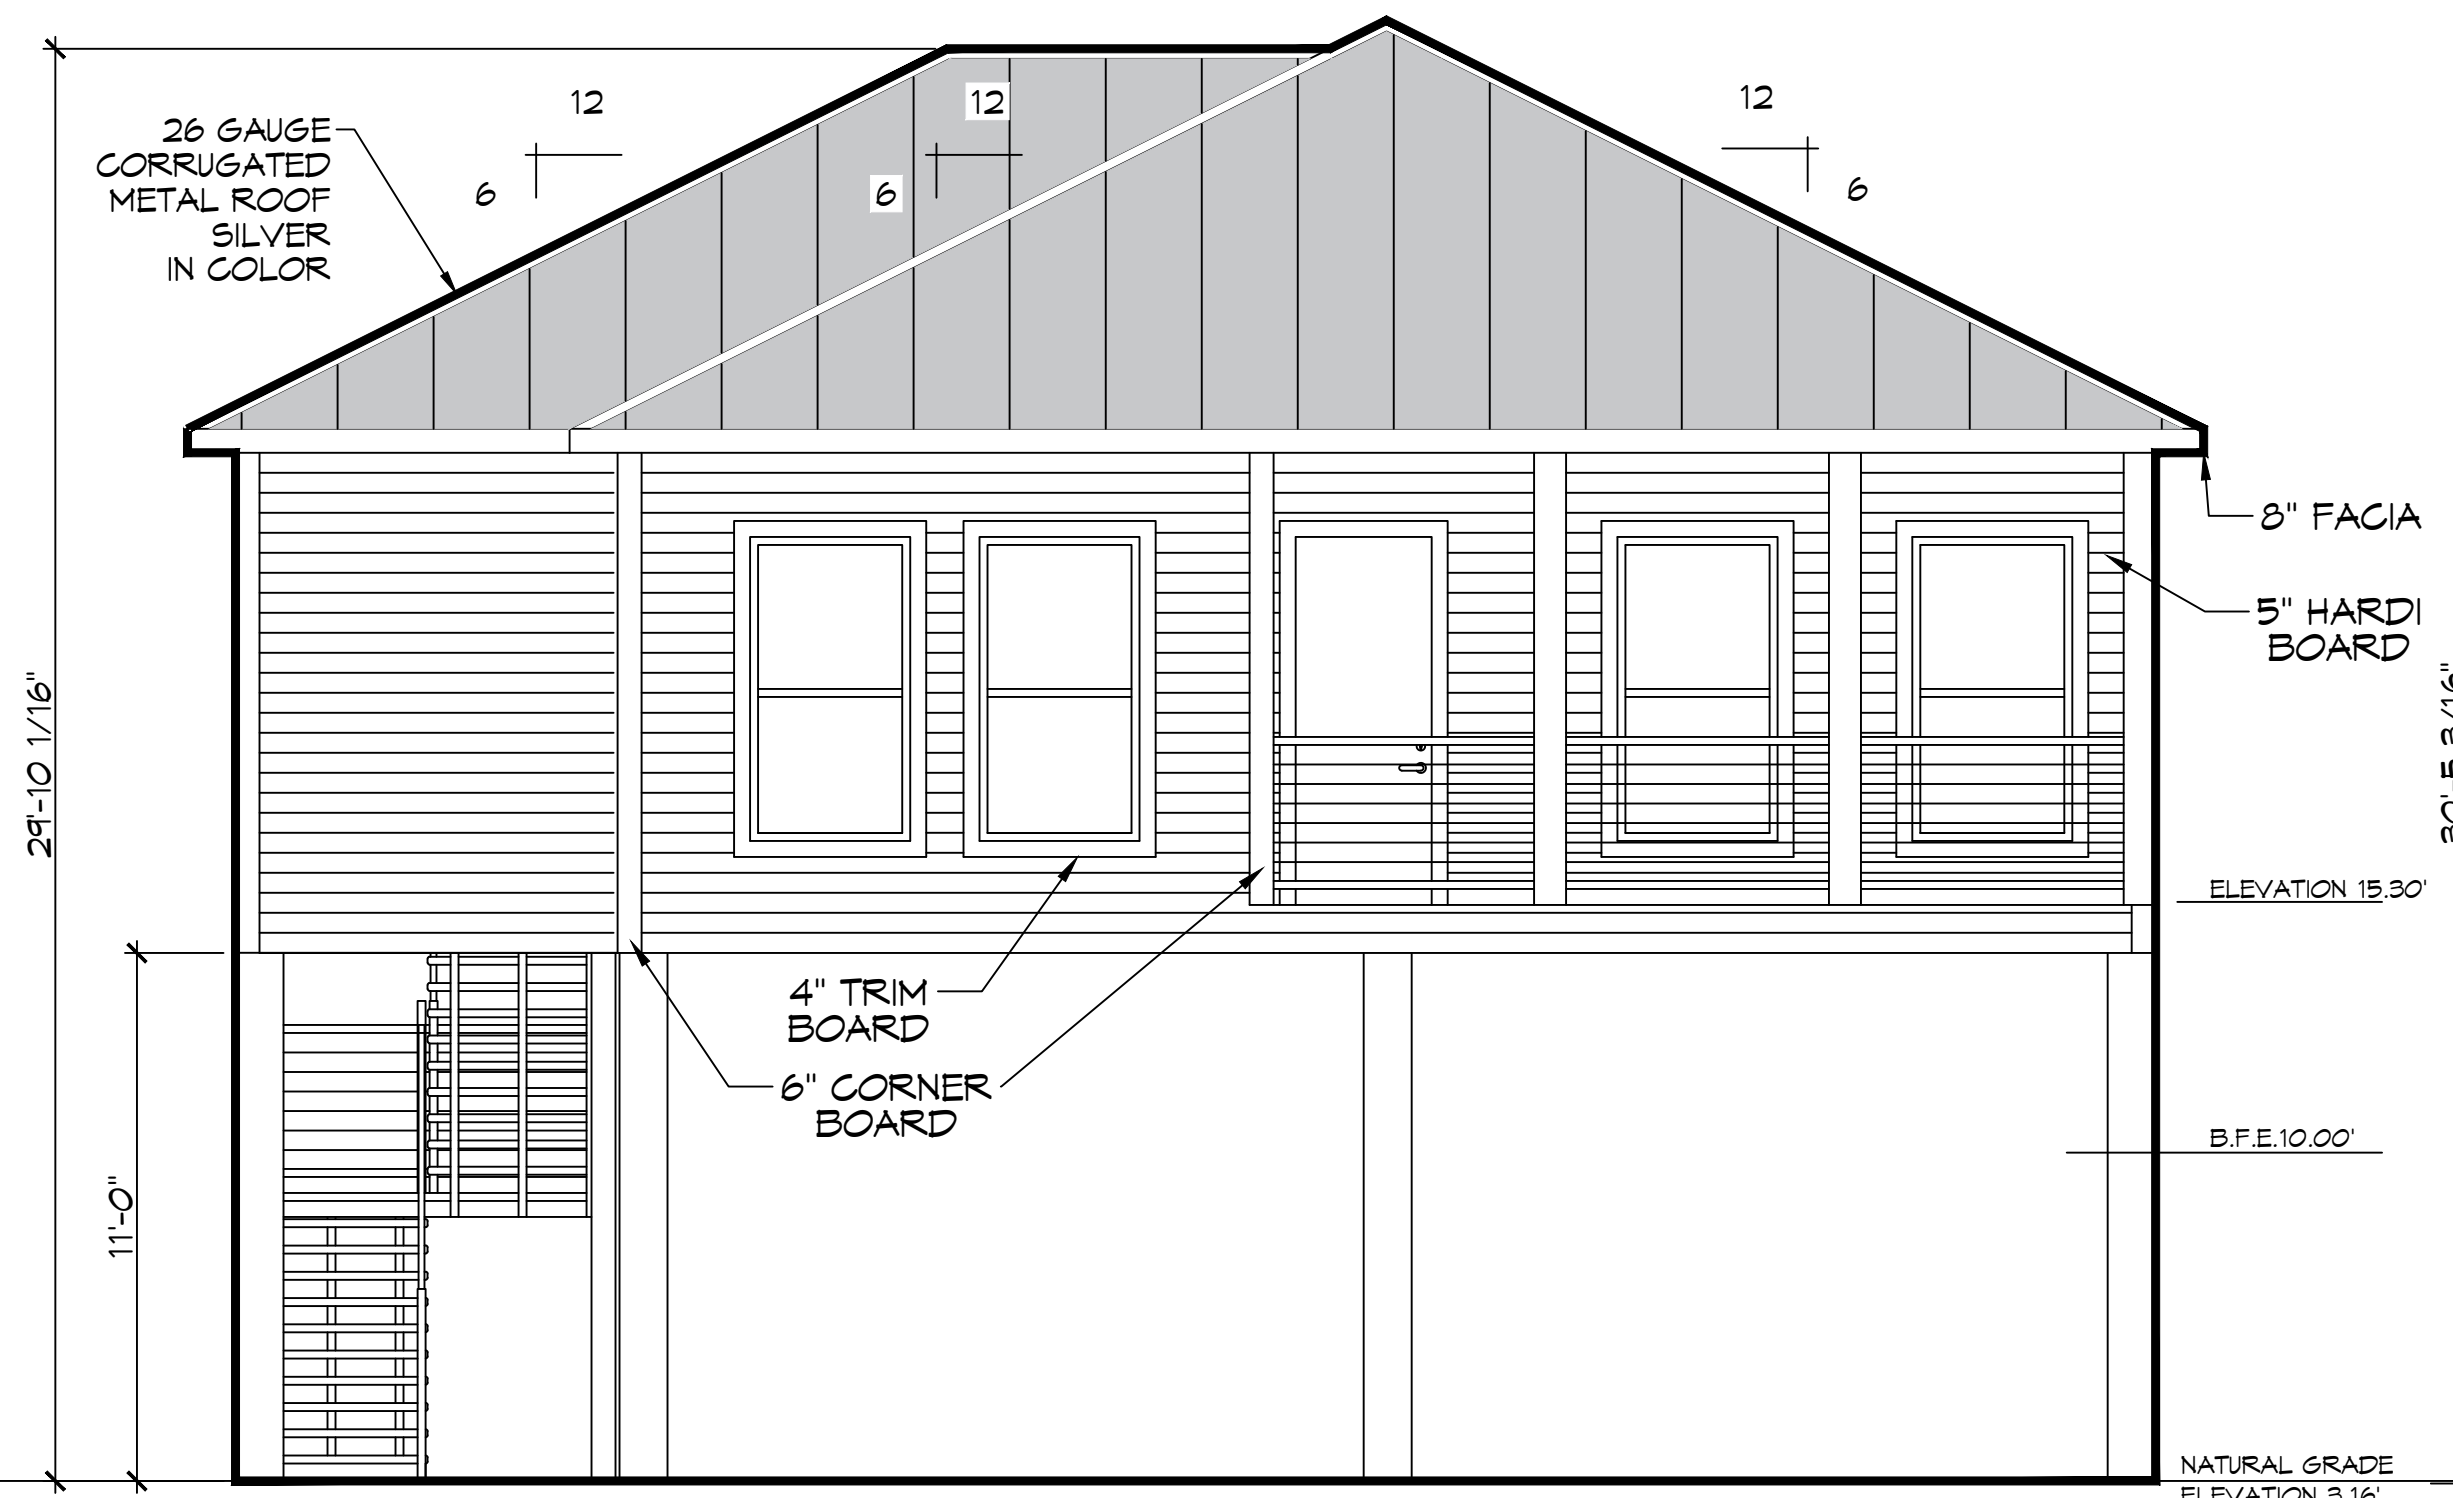


**10 FRONT ELEVATION PLAN**  
SCALE: 1/4" = 1'-0"

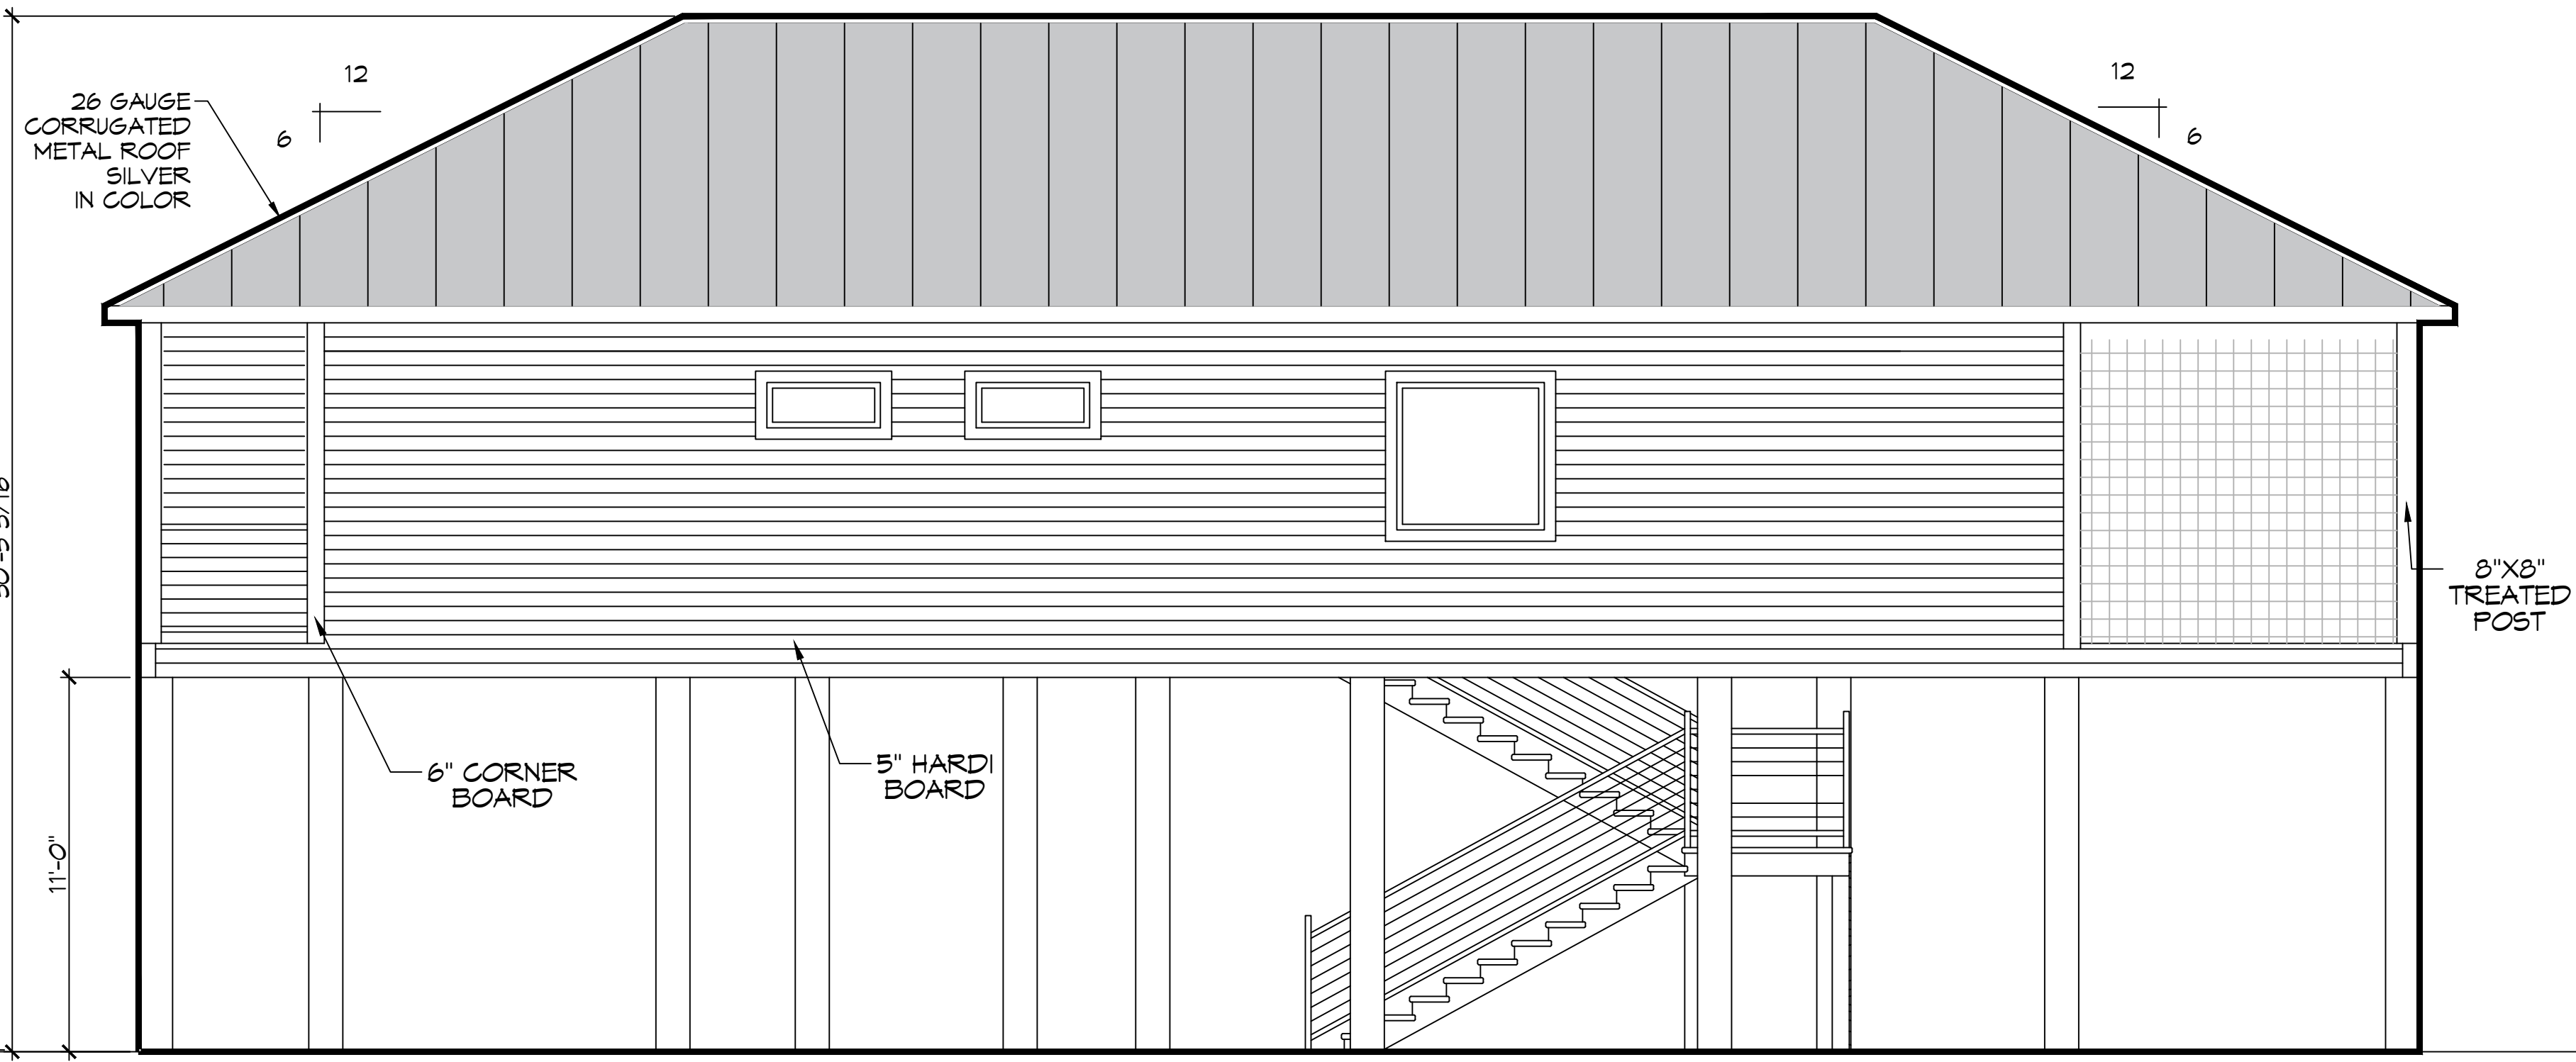

**12 RIGHT ELEVATION PLAN**  
SCALE: 1/4" = 1'-0"

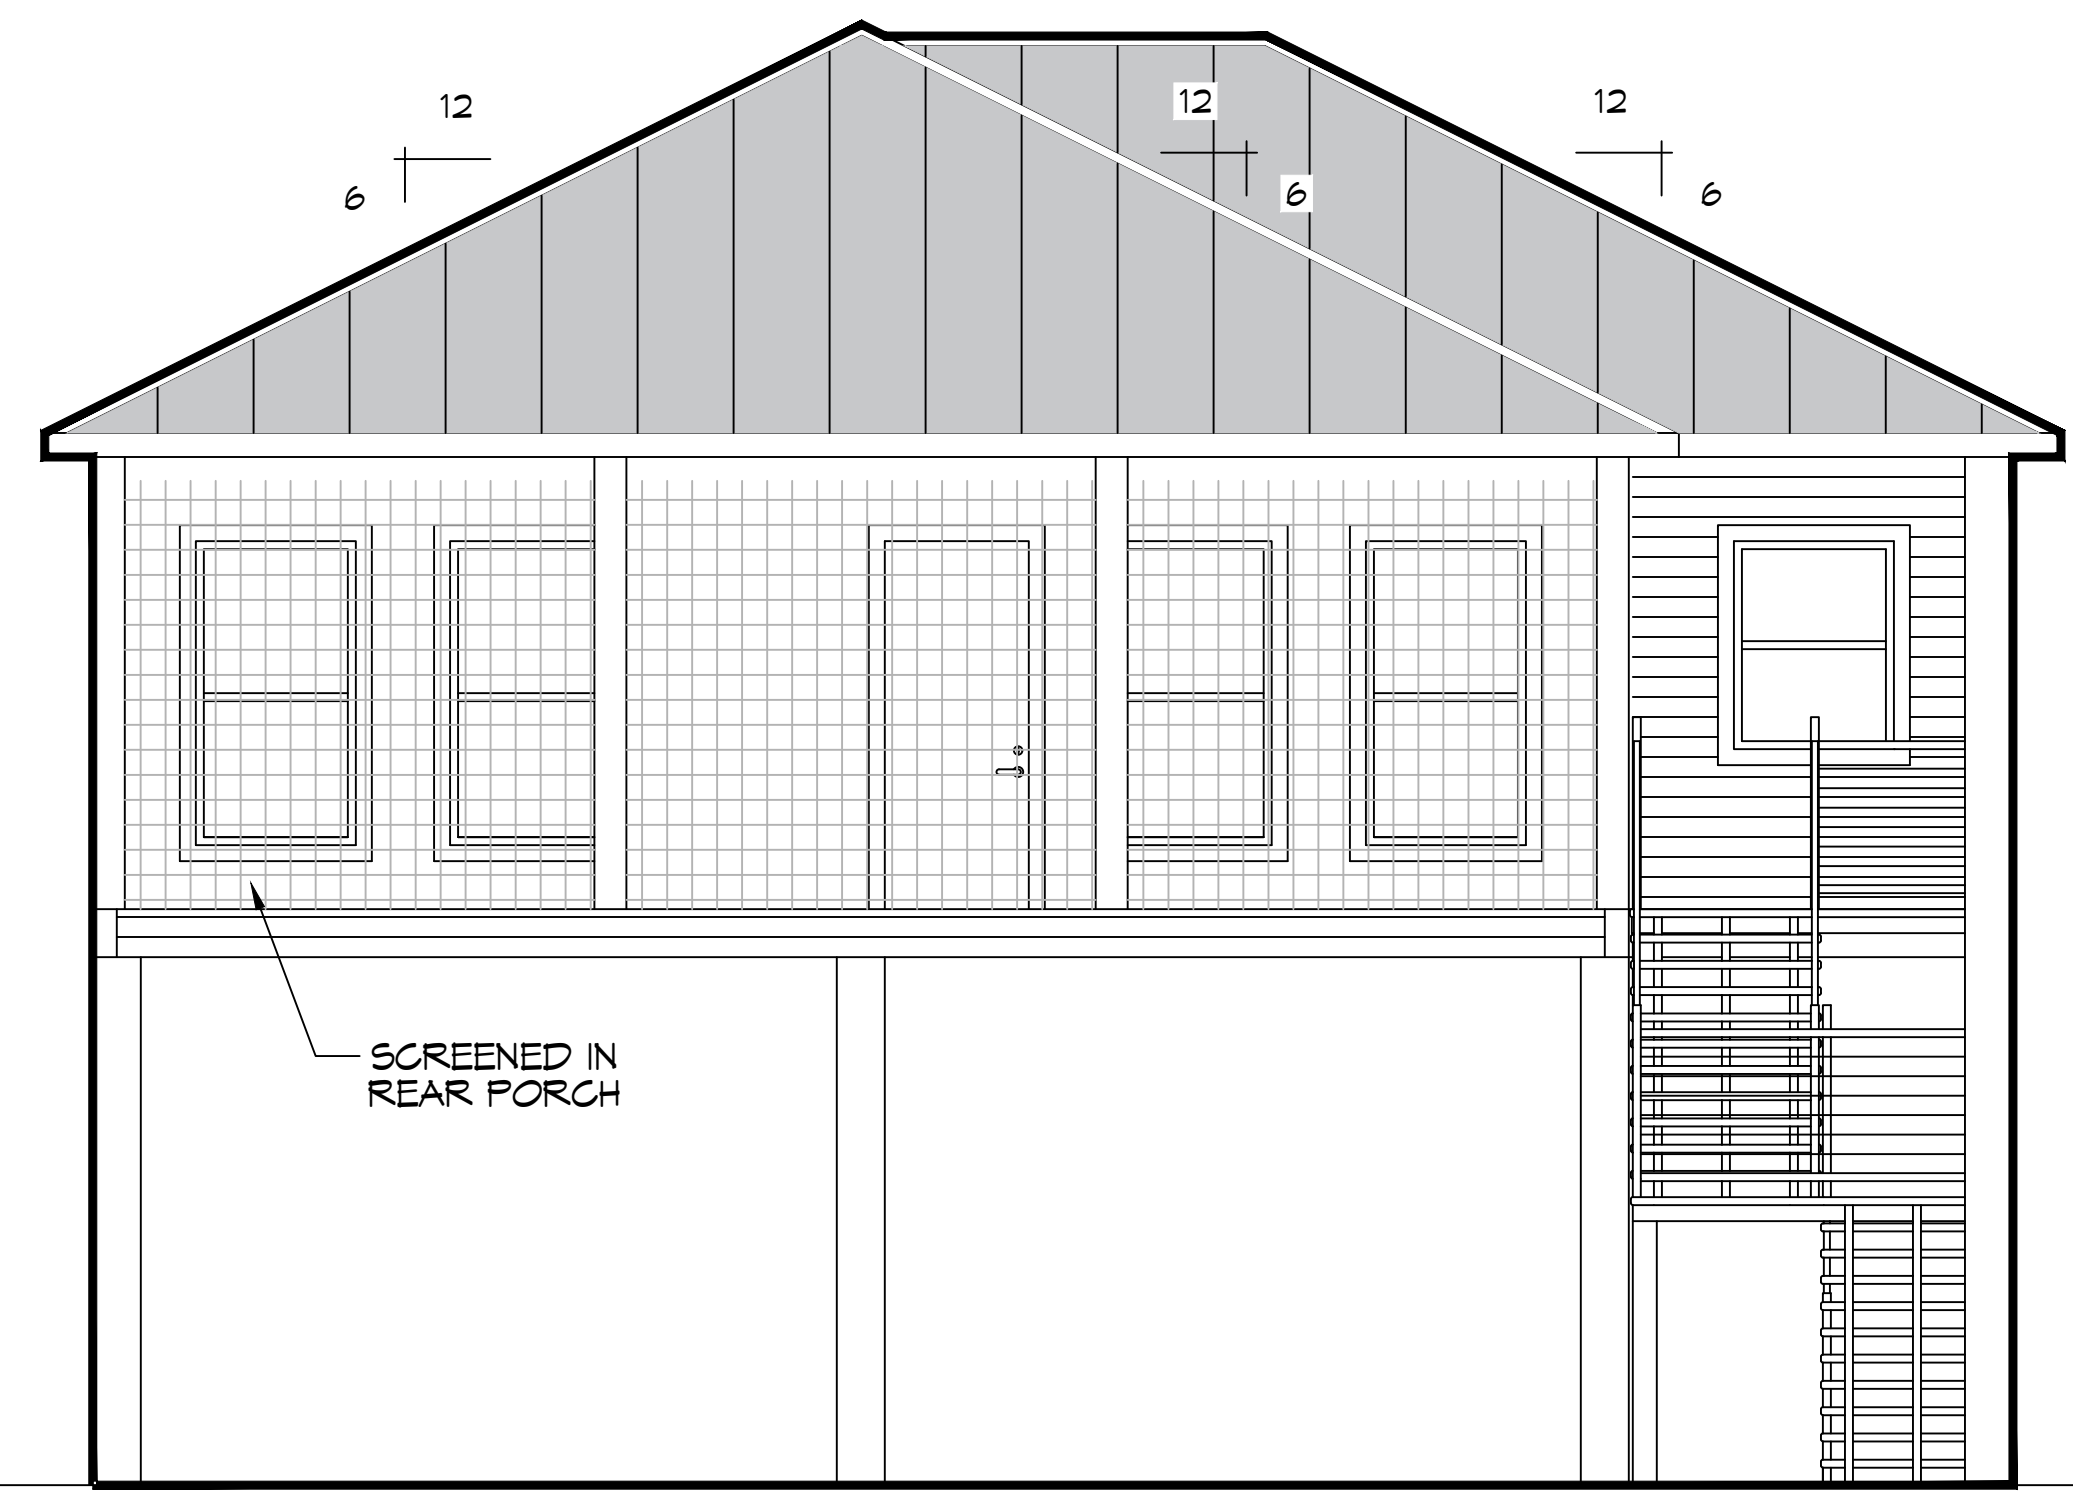

**11 REAR ELEVATION PLAN**  
SCALE: 1/4" = 1'-0"

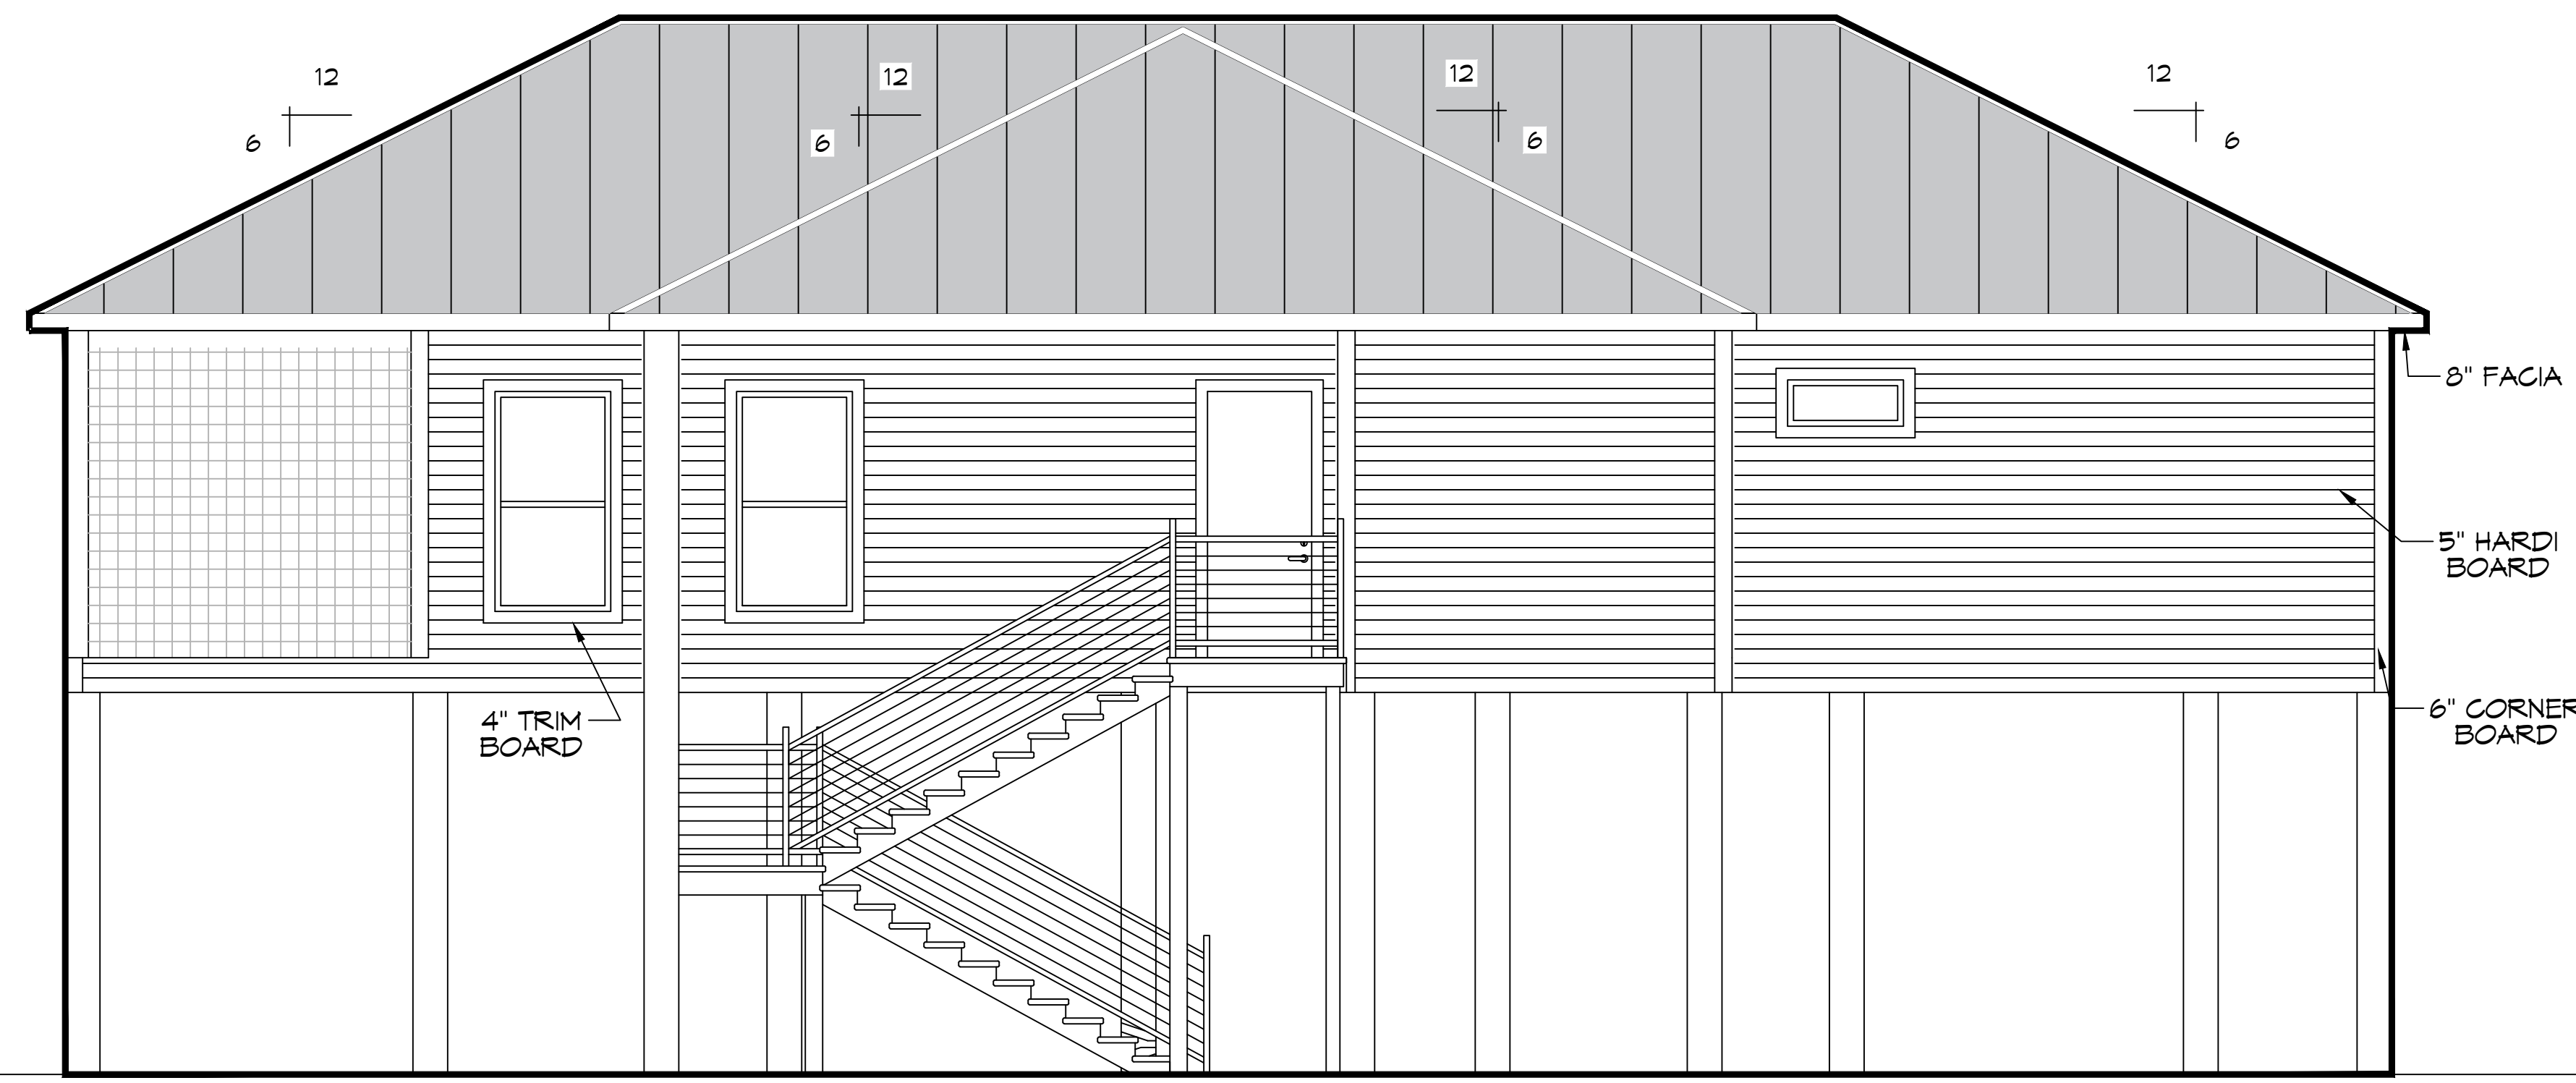

**13 LEFT ELEVATION PLAN**  
SCALE: 1/4" = 1'-0"

**DAMMON**  
**ENGINEERING, INC.**  
 LOUISIANA & MISSISSIPPI  
 Chief Engineer: Brian Misticich, PE  
 554 Old Spanish Trail  
 Slidell, LA 70458  
 www.dammonengineering.com  
 info@dammonengineering.com  
 PH: 985-649-5832

#	DESCRIPTION	DATE



**NEW HOUSE PLAN**  
**JASON GUY**  
 LOT 22B  
 MONGA DRIVE, LASKY RIVER ESTATES,  
 COVINGTON, LOUISIANA 70335  
 JOB No: \_\_\_\_\_ DATE: 06-24-2023  
 DRAWN BY: CKD CHECKED BY: BAK

SHEET TITLE:  
**ELEVATION PLAN**  
 DRAWING NUMBER:  
**A102**  
 SHEET No: 9 of 12