



** SEE PLANS BY OTHERS FOR ENGINEERED FOUNDATION PLANS **

REAR ELEVATION
SCALE - 1/4" = 1'-0"

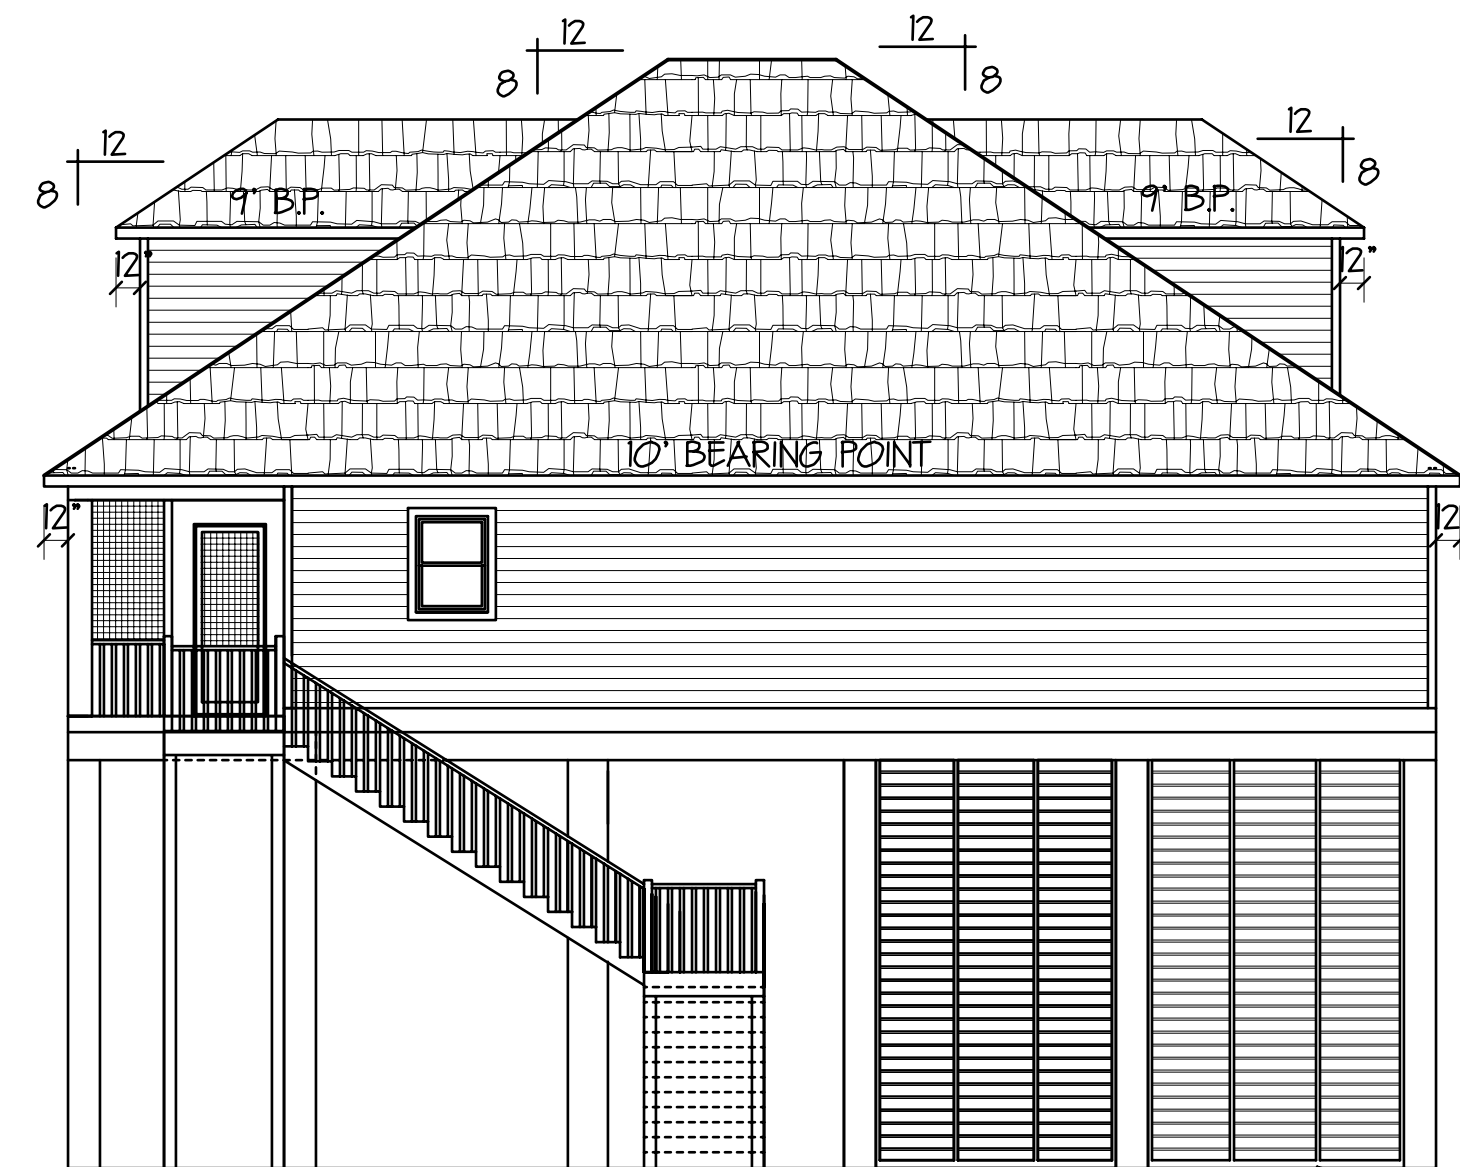

LEFT SIDE ELEVATION
SCALE - 1/8" = 1'-0"

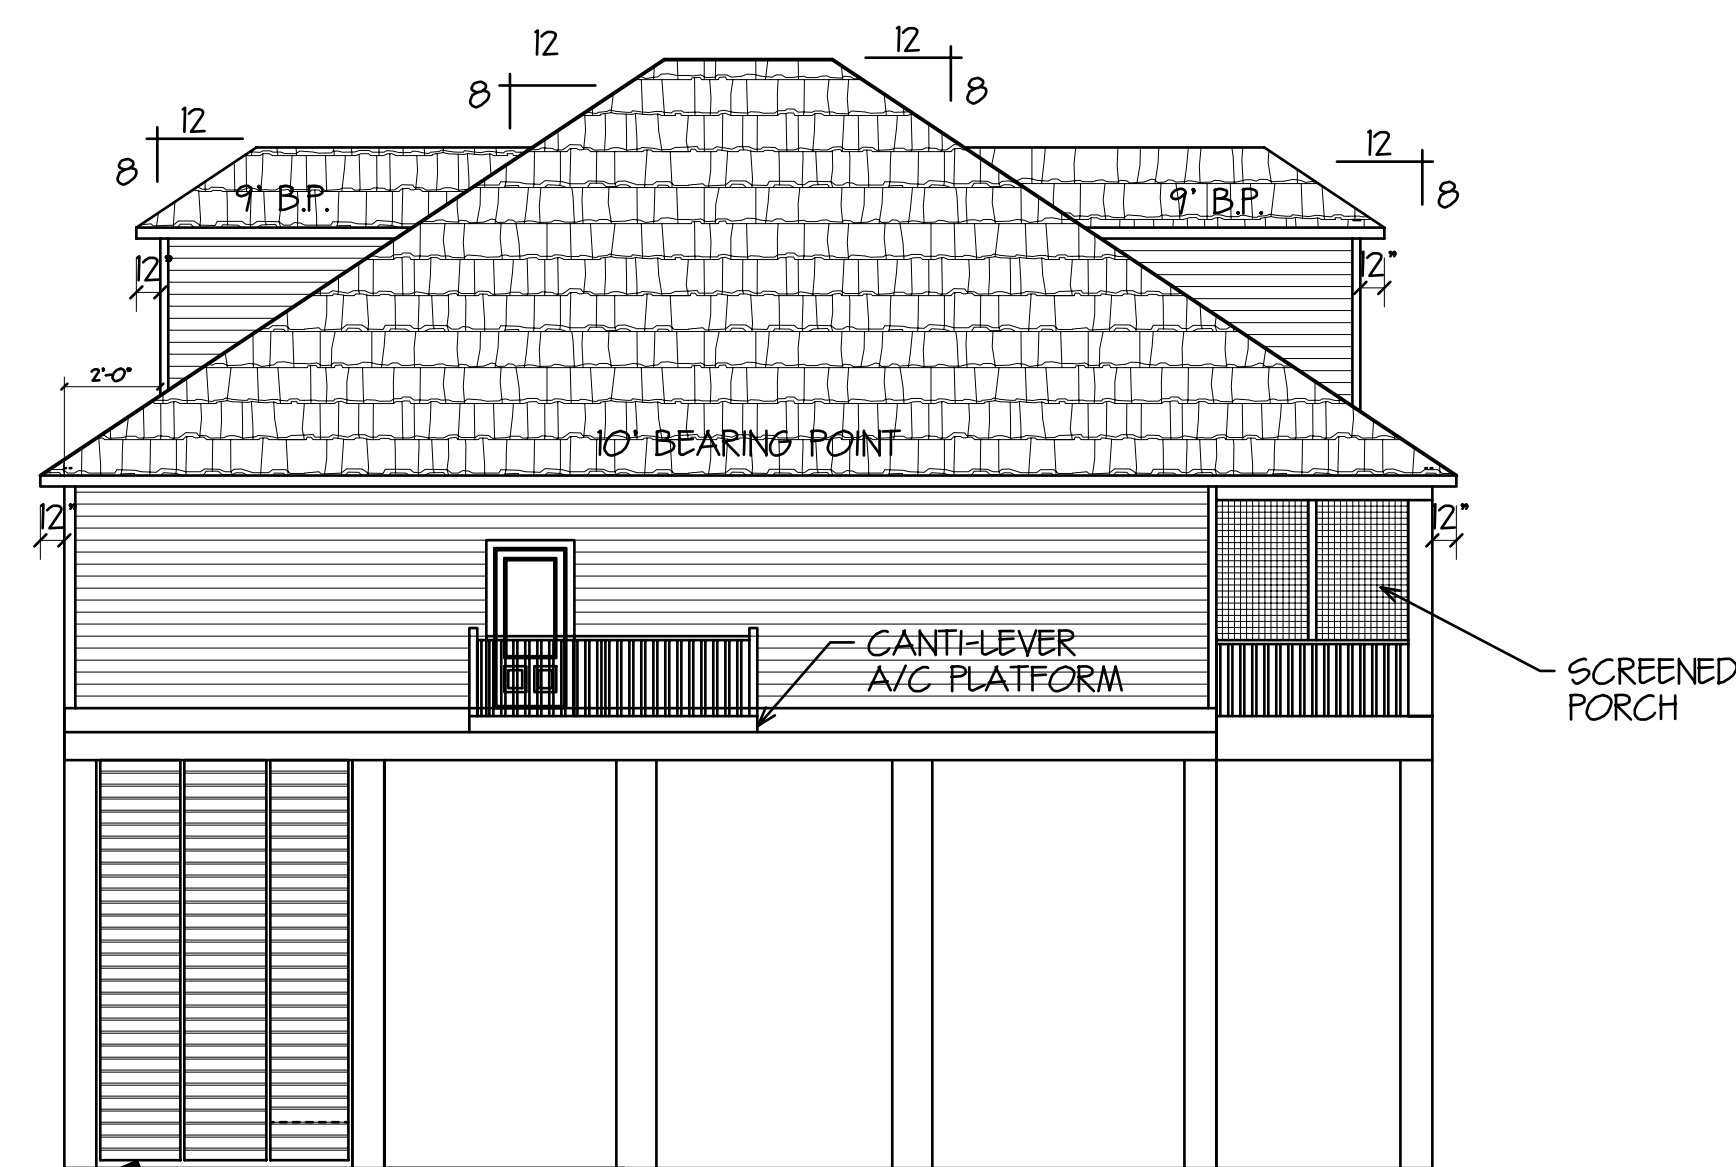

RIGHT SIDE ELEVATION
SCALE - 1/8" = 1'-0"

Although every effort has been made in preparing these plans, the contractor must check all details for accuracy or errors and be responsible for same. Purchaser assumes the risk of any errors, omissions or mistakes during construction due to the fact that "DesignTech" does not perform field supervision nor select building materials sub-contractors and/or products/equipment. All notes, specifications and other information on the plans are included as instructed by and/or with the approval of Purchaser and without warranty of any kind whatsoever. PLANS HAVE BEEN PREPARED FOR USE BY KNOWLEDGEABLE AND EXPERIENCED, LICENSED CONTRACTORS. This drawing contains valuable, confidential, proprietary, trade secret information of DesignTech Residential Planners, Inc. No reproduction or other use of the drawing or any of its contents is permitted without consent of DesignTech Residential Planners, Inc.

ADDITIONAL ELEVATIONS

PLANS FOR:
DOUG & TINA FARGE
LOT 5, POINT CARR S/D.
ST. TAMMANY PARISH, LA

DesignTech
Residential Planners, Inc.
St. Tammany Parish, LA.
COVINGTON 985-871-7211 SLIDELL 985-847-0600

CODE	LIVING	AREA U. B.	INDEX
B4	3029	3479	13172

DESIGNED BY	FINISHED BY	CHECKED BY	
DMH	JTB	DMH	

Copyright 2025, an unpublished work by DesignTech Residential Planners, Inc.
ALL RIGHTS RESERVED.

EMAIL: houseplans@designtechusa.com

A-5