


1 ROOF FRAMING PLAN
SCALE: 3/32" = 1'-0"

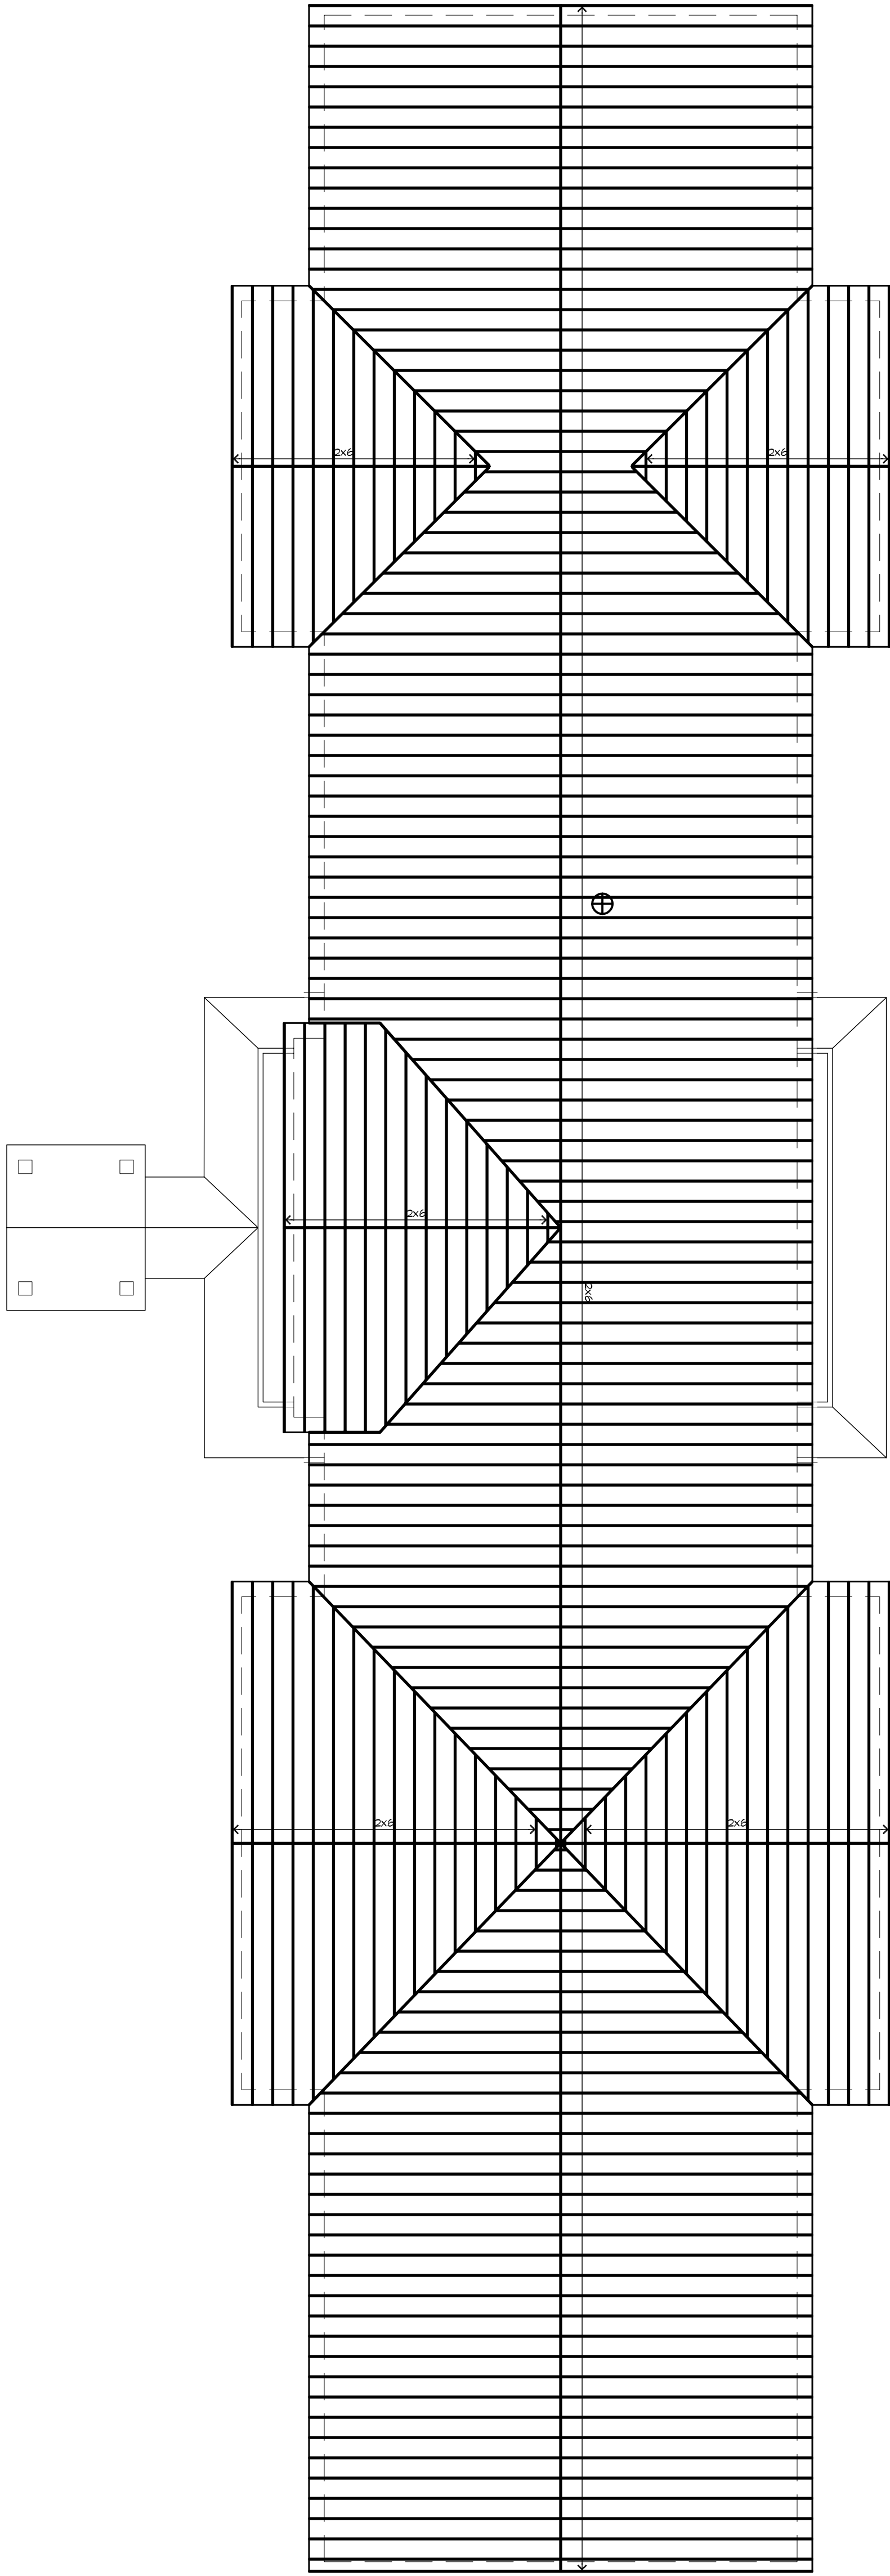

LEGEND
2x6 RAFTER/TRUSS @ 24" O.C.
SPACING, TYP. U.O.M.
⊕ LAUNDRY CHUTE VENT THRU ROOF

SHEET NO: 15 OF 52
S105


DRAWING NUMBER:
SHEET TITLE:
ROOF FRAMING PLAN

MAINSTAY SUITES
100 MAIN STREET
LOT #1 LA HWY 27
HACKBERRY, LA 70645

JOB No: 2265 DATE: FEBRUARY, 2016
DRAWN BY: WHM CHECKED BY: BAM

02-06-15

The above drawings and specifications, depth and dimensions registered hereby and not shall remain the property of Dammon Engineering, and no part thereof shall be copied, reproduced, or used in connection with any work or project other than the specific project for which it has been prepared and developed without written consent of Dammon Engineering. Please contact with these drawings or specifications shall constitute a breach of the terms and conditions of these specifications.

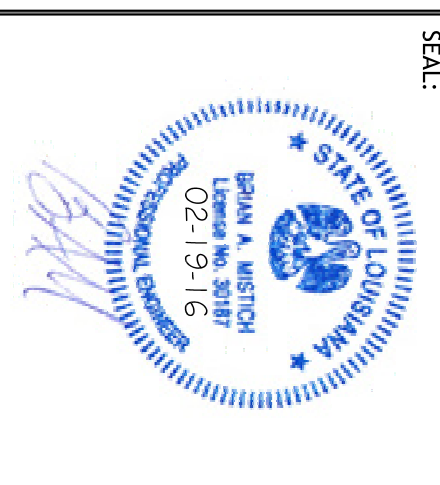

REVISIONS		DATE
#	DESCRIPTION	

DAMMON ENGINEERING, INC.
LOUISIANA & MISSISSIPPI

Chief Engineer: Brian Mistich, PE
554 Old Spanish Trail
Stidell, LA 70458

www.dammonengineering.com
info@dammonengineering.com
PH: 985.649.5832 F: 985.641.5950