

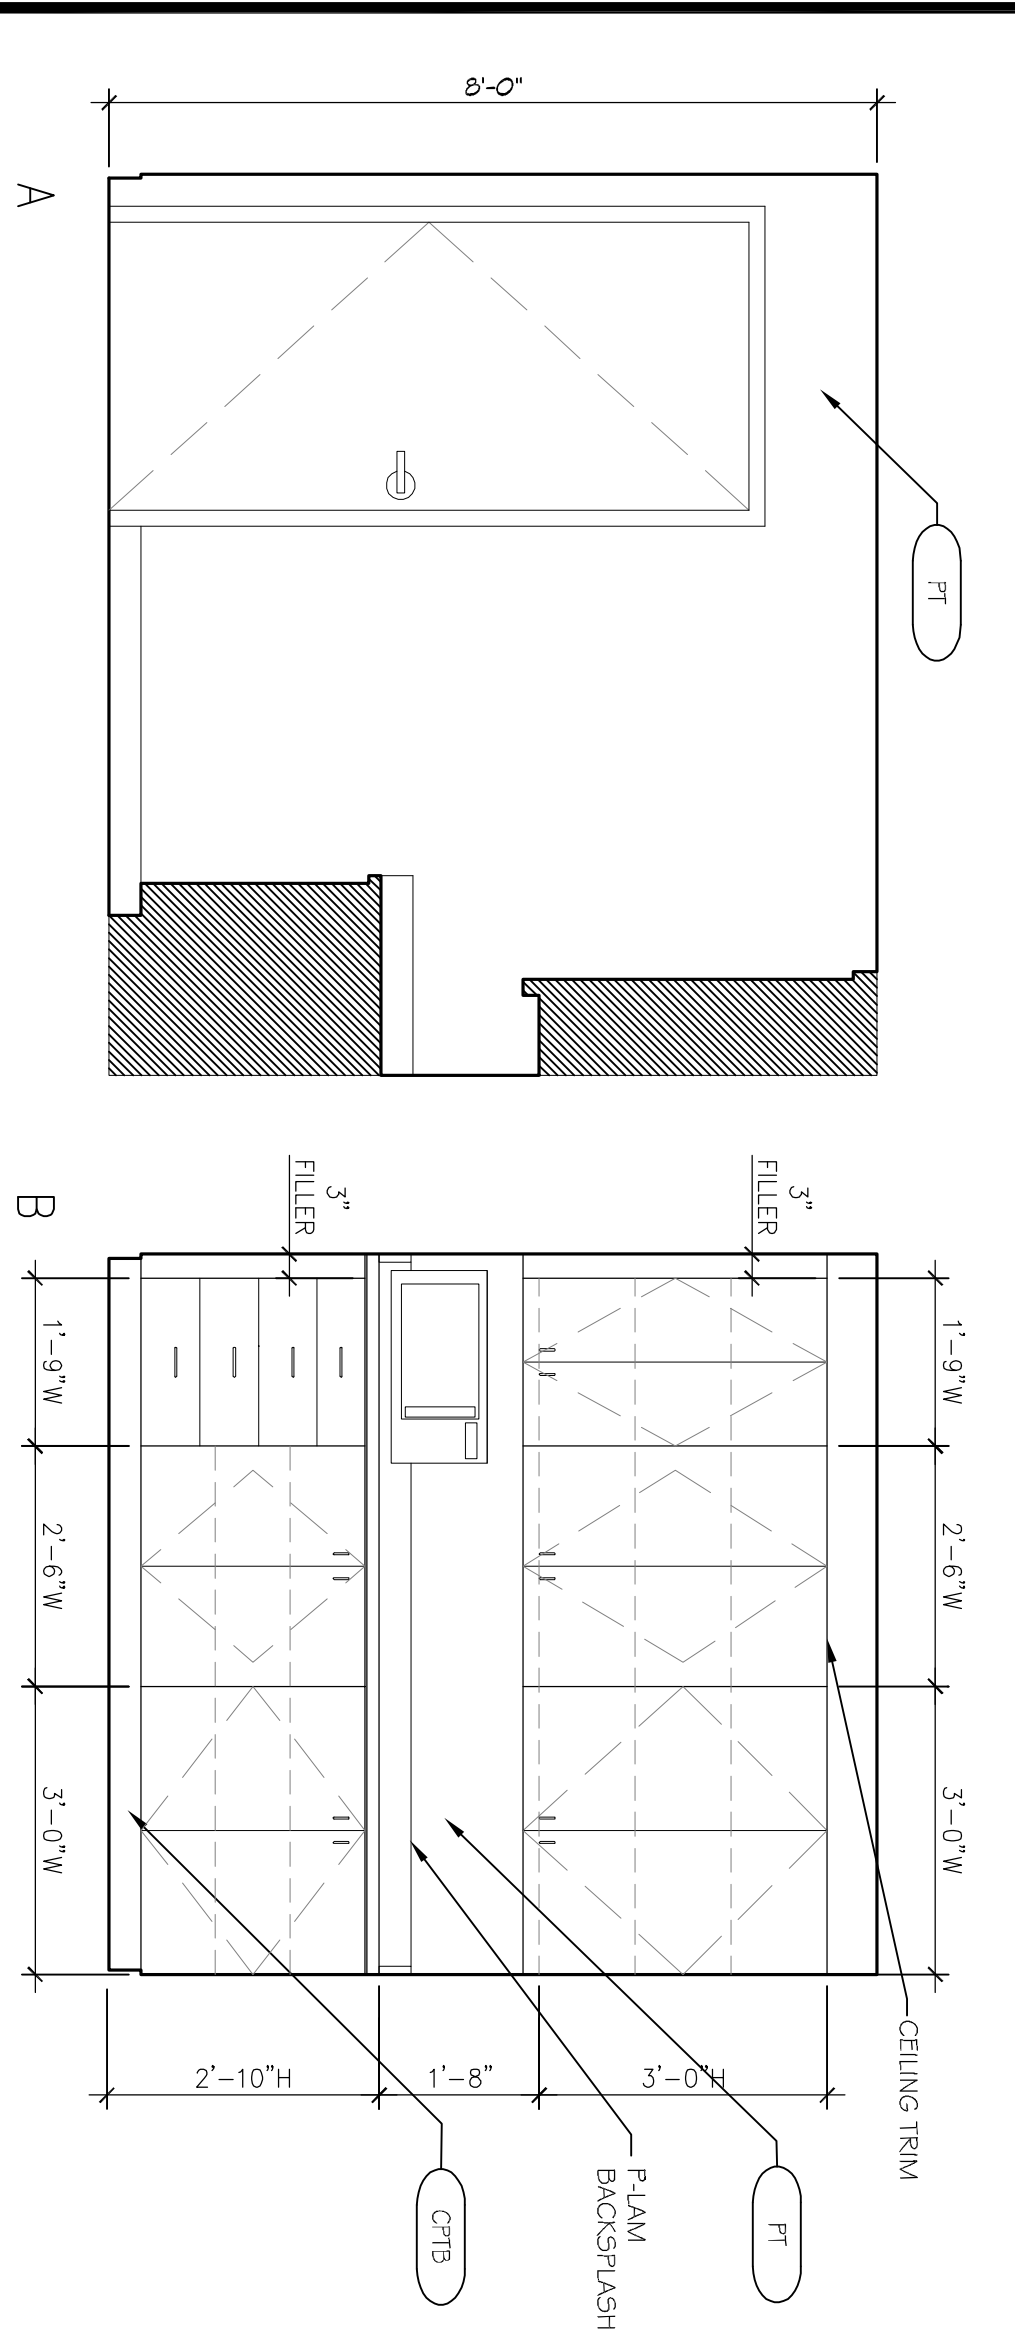
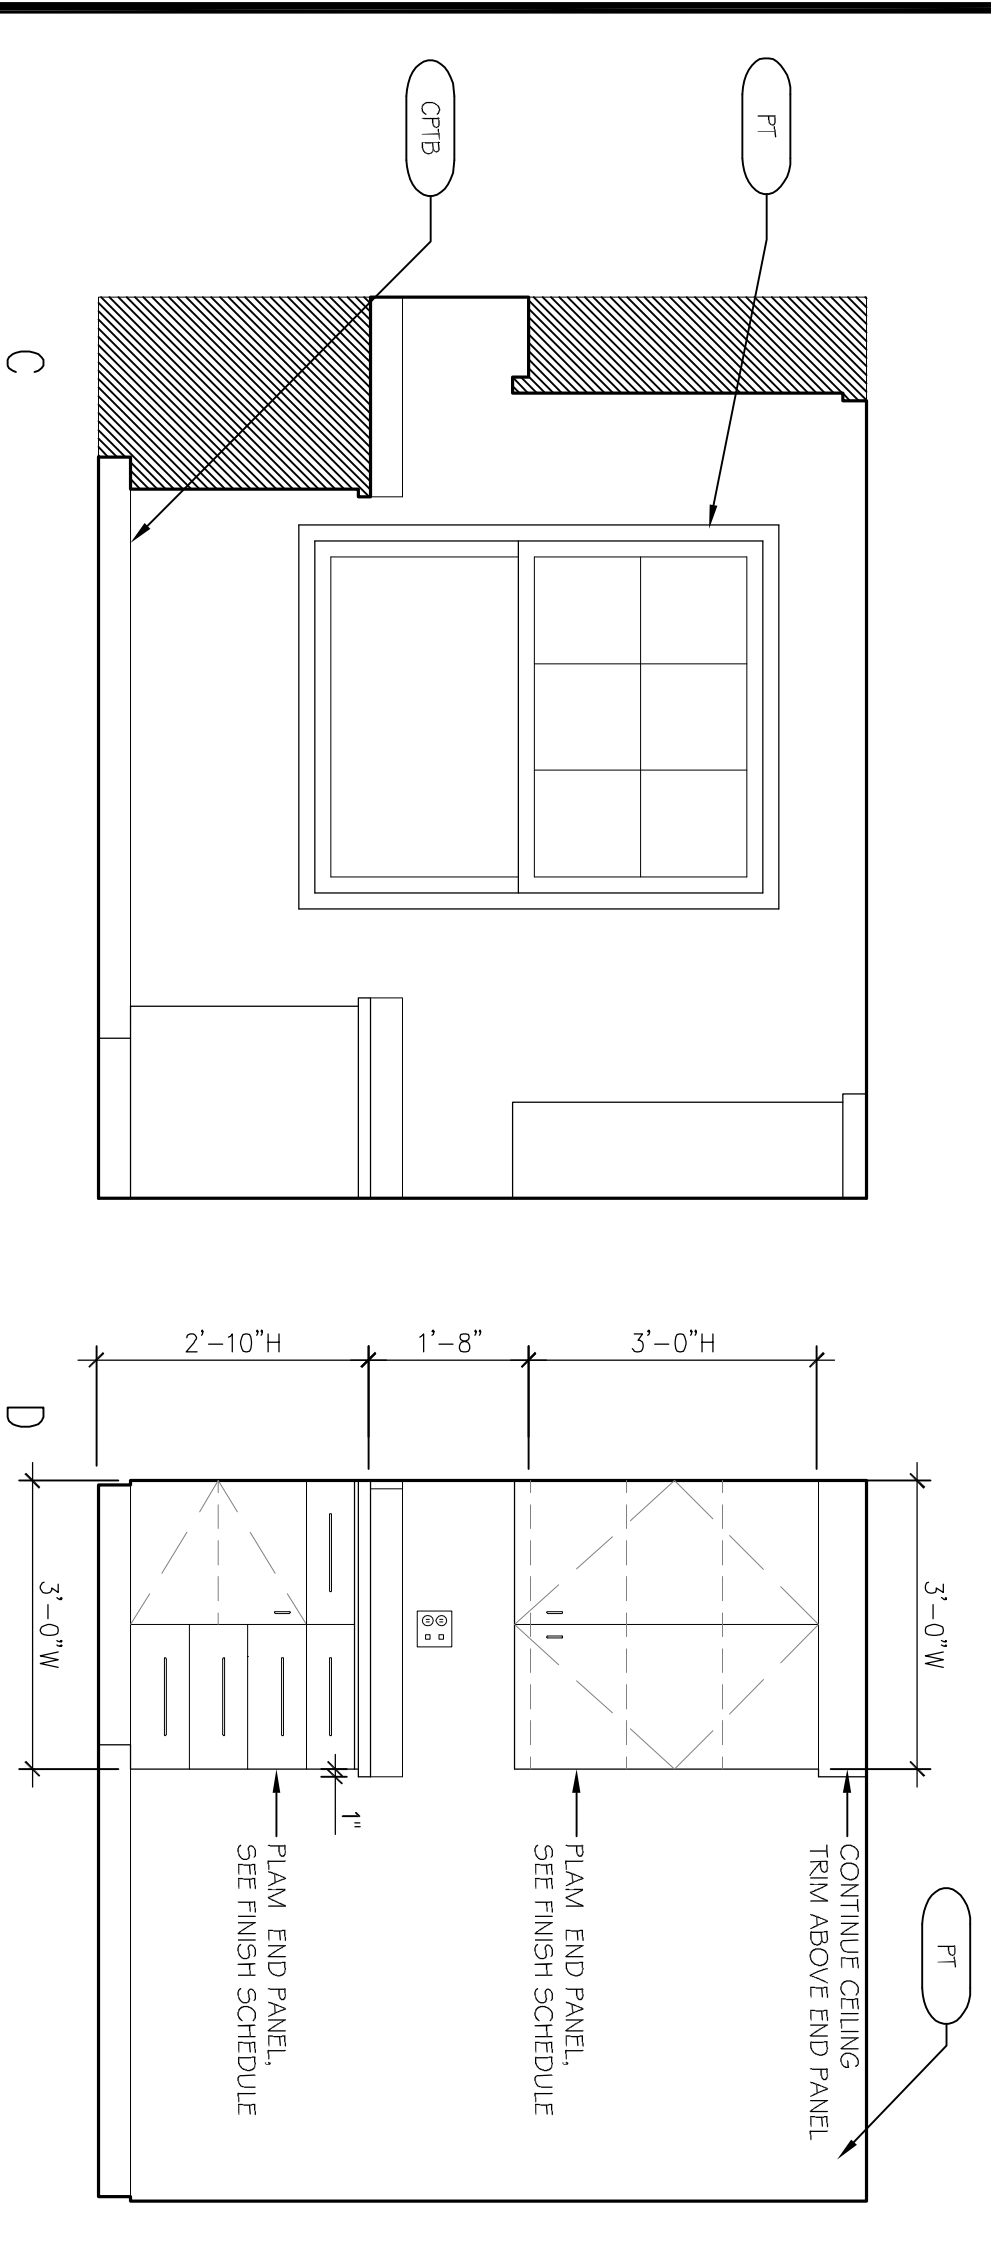
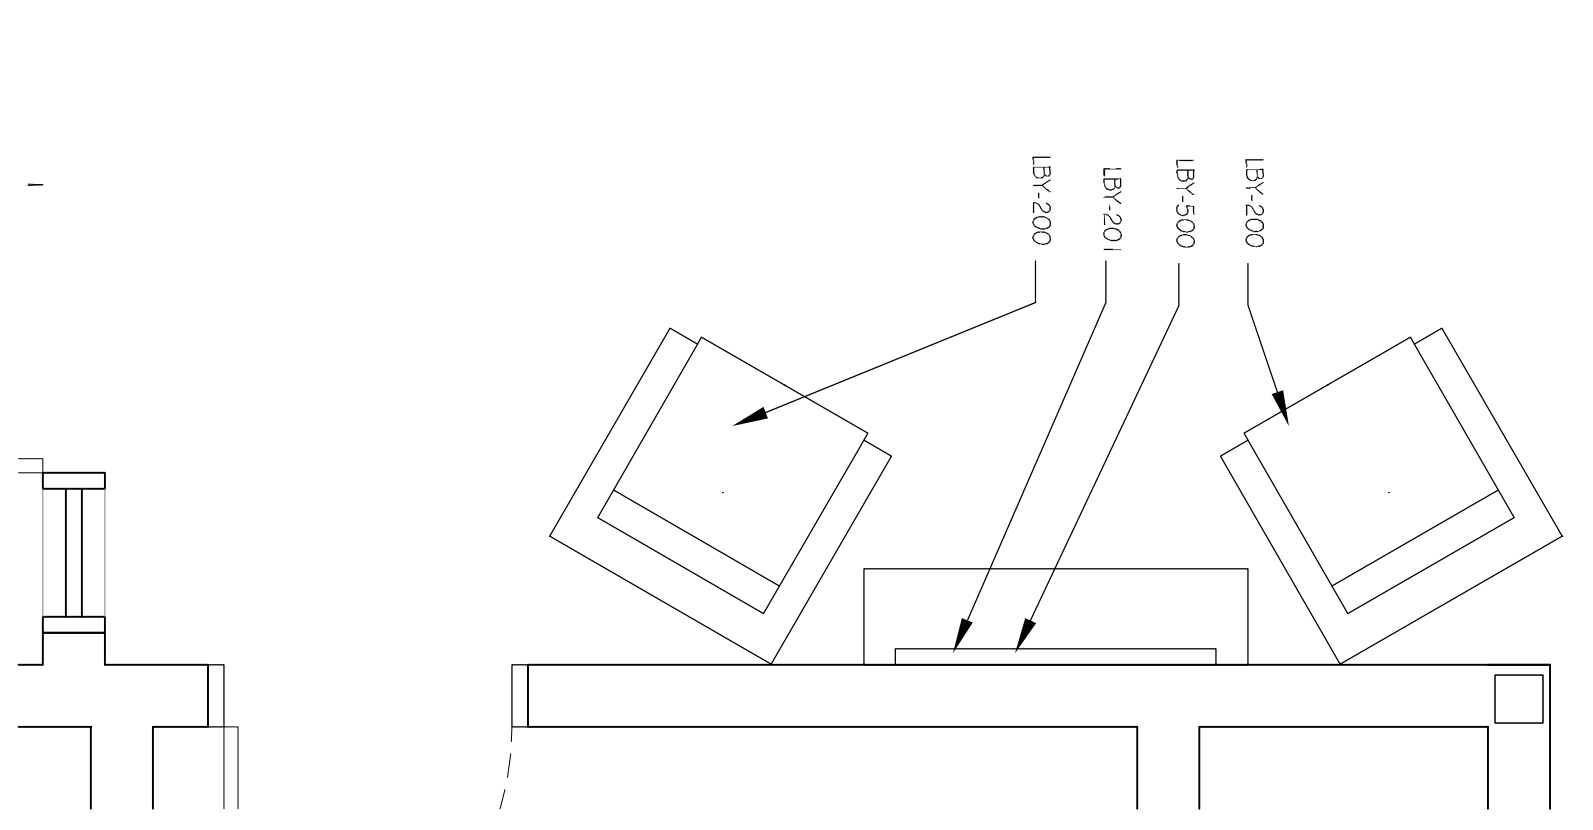


4 INTERIOR ELEVATIONS
SCALE: 1/2"=1'-0"

RECEPTION & LOBBY AREAS

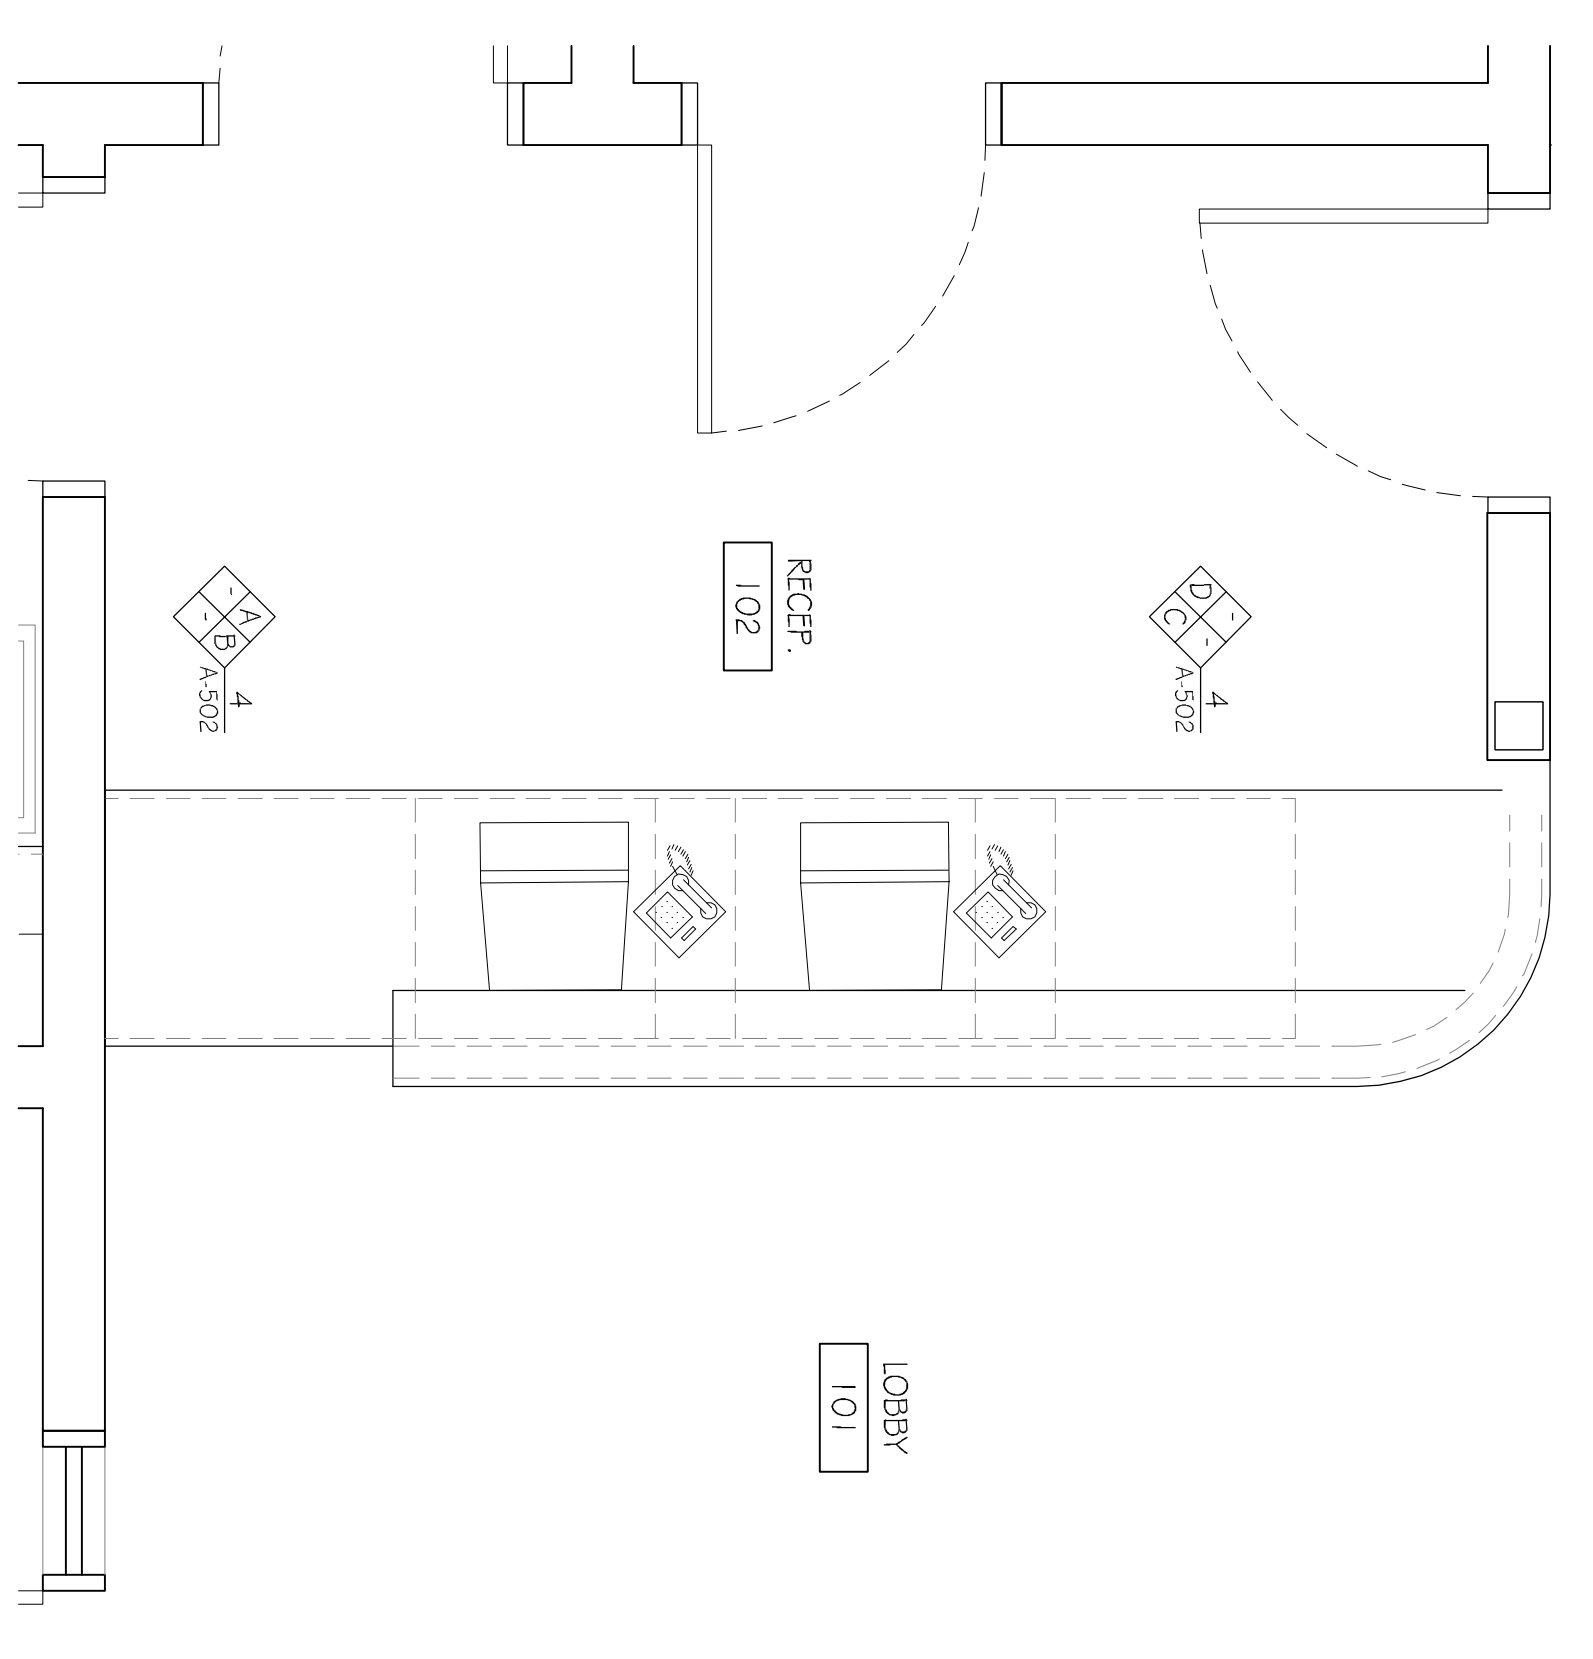

NOTE: SEE MAINSTAY SUITES PROTOTYPE DRAWINGS & SPECIFICATIONS FOR FINISH SCHEDULES & LEGENDS FOR EQUIPMENT & MATERIAL CONTROL NO.'S

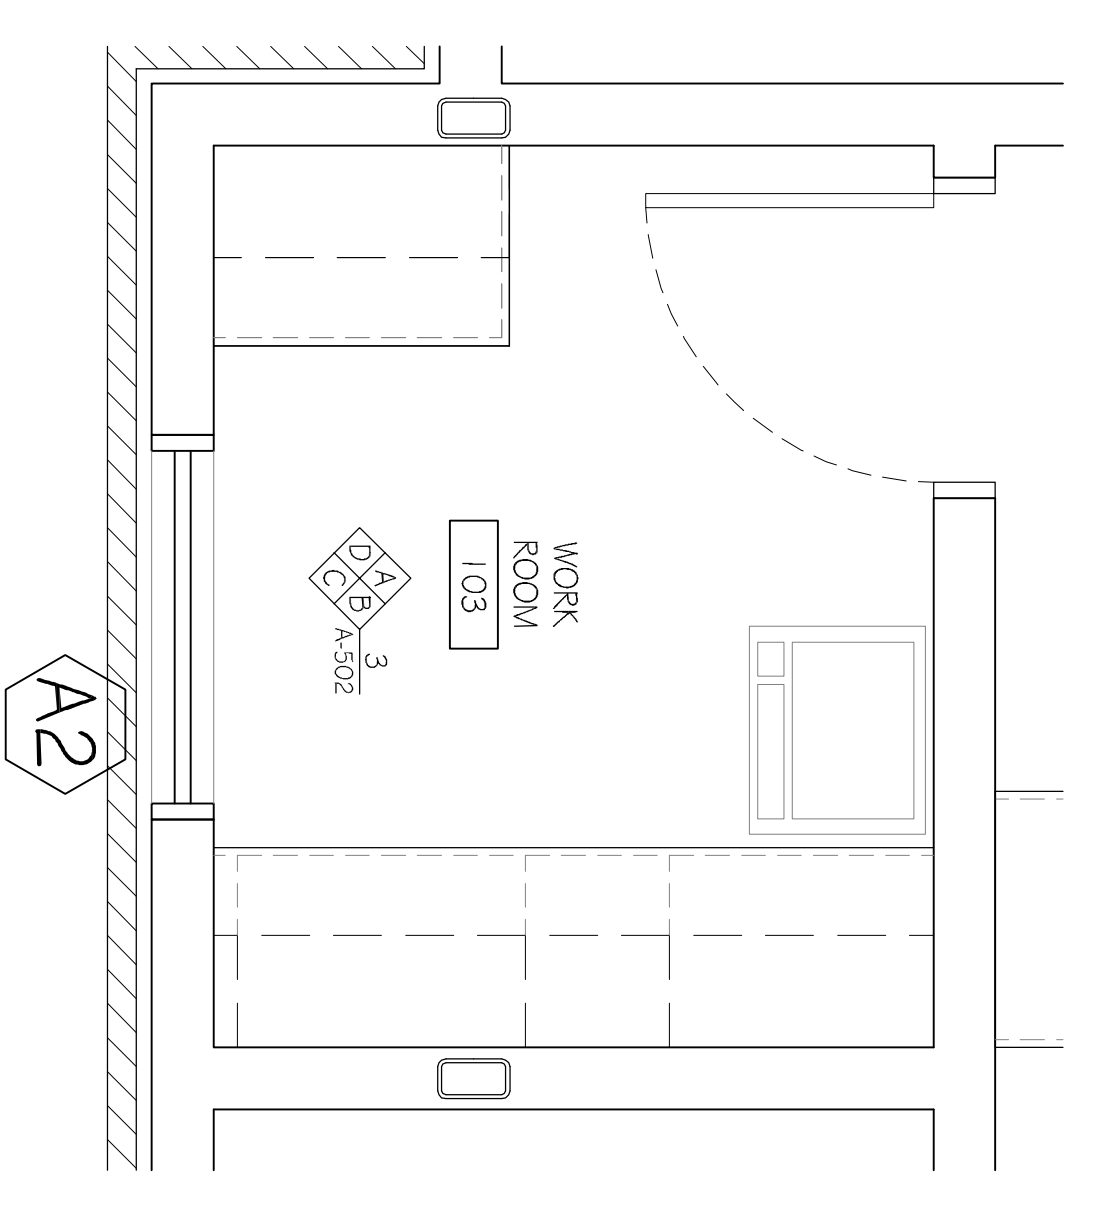

3 INTERIOR ELEVATIONS
SCALE: 1/2"=1'-0"

2 ENLARGED PLAN
SCALE: 1/2"=1'-0"

1 ENLARGED PLAN
SCALE: 1/2"=1'-0"

SHEET NO. 25 OF 52
AB02

MAINSTAY SUITES
100 MAIN STREET
LOT #1 LA HWY 21
HACKBERRY, LA 70645

JOB No: 2265 DATE: APRIL, 2016
DRAWN BY: JTL CHECKED BY: JMS

SHEET TITLE:
ENLARGED FLOOR PLANS & INTERIOR ELEVATIONS FOR LOBBY, RECEPTION & WORK ROOM

DRAWING NUMBER:



#	DESCRIPTION	DATE

DAMMON ENGINEERING, INC.
LOUISIANA & MISSISSIPPI

Chief Engineer: Brian Mistich, PE
554 Old Spanish Trail
Slidell, LA 70458

www.dammonengineering.com
info@dammonengineering.com
PH: 985.649.5832 F: 985.641.5950