

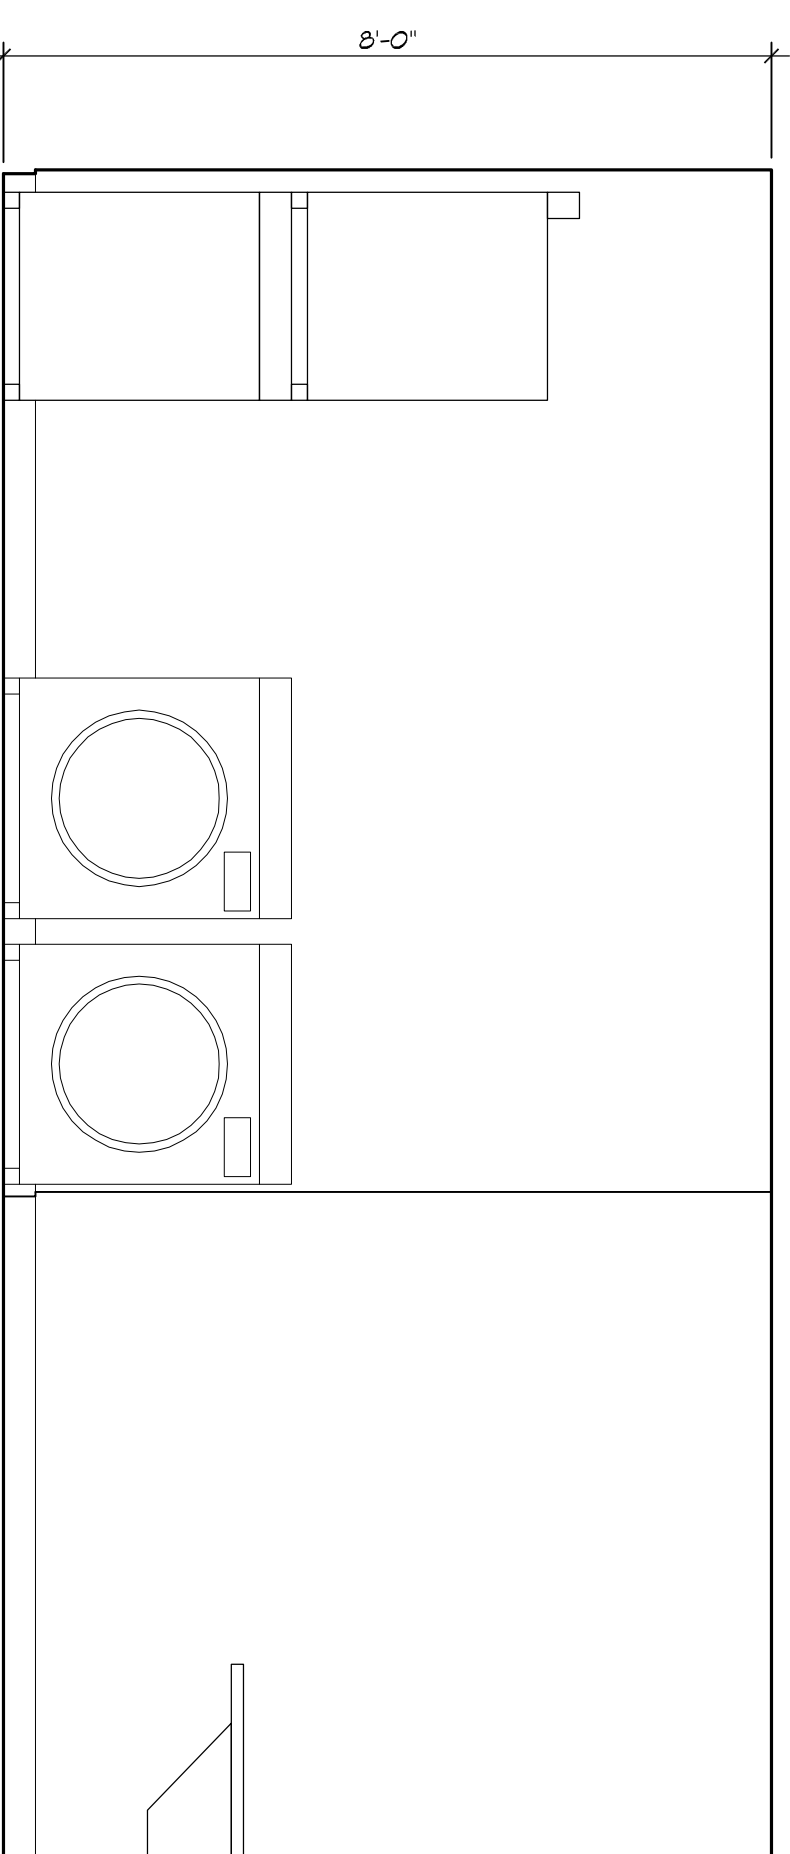
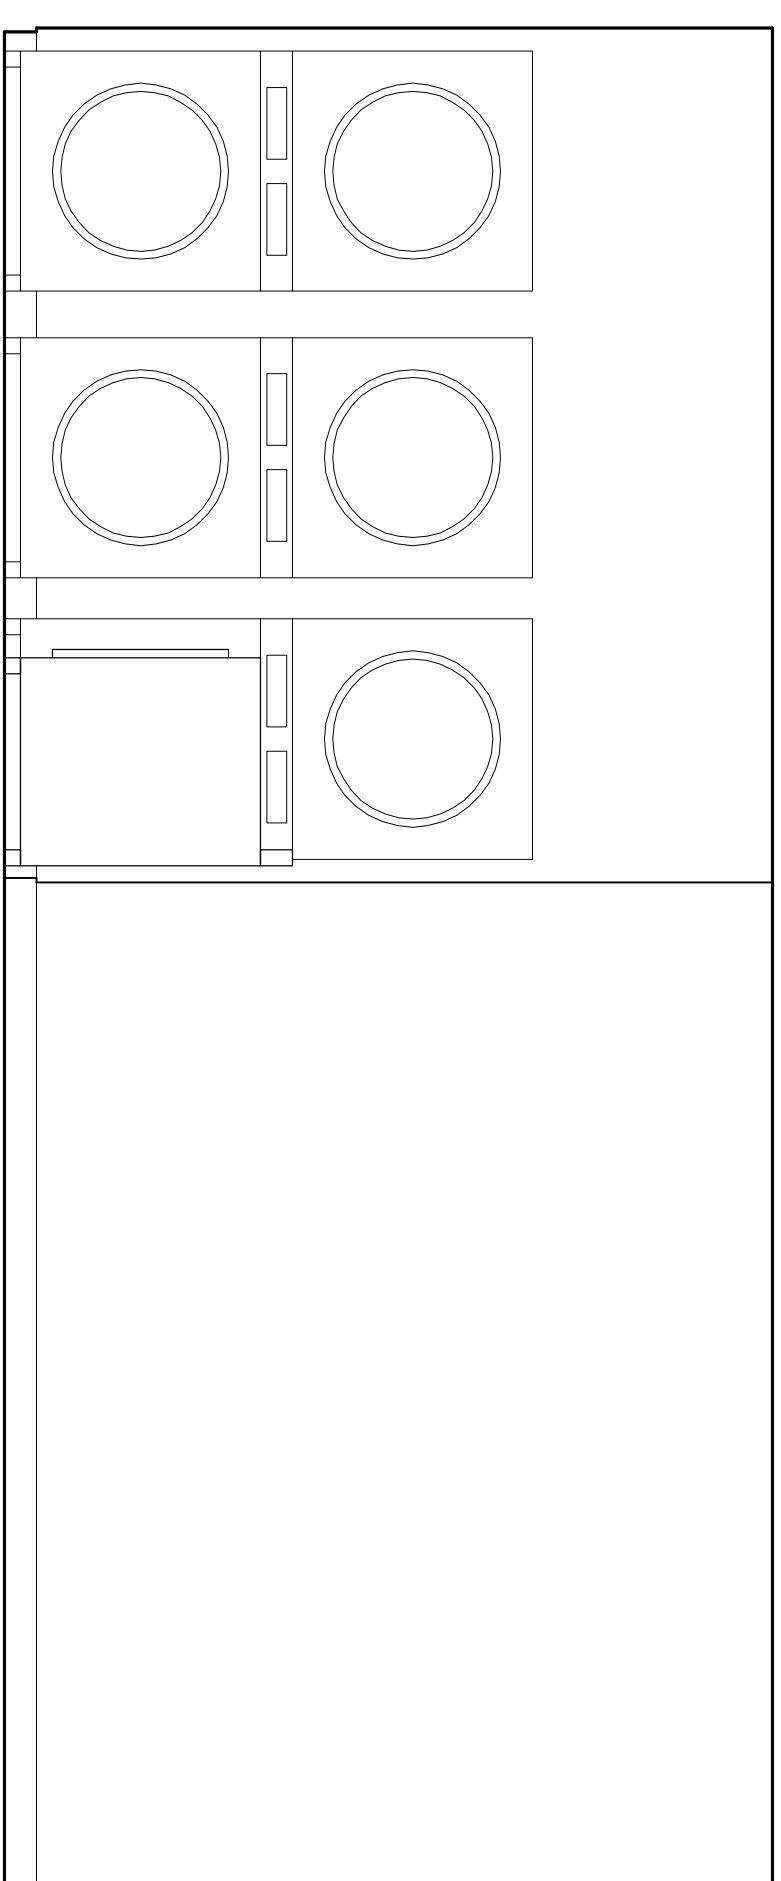


FOLDING TABLE

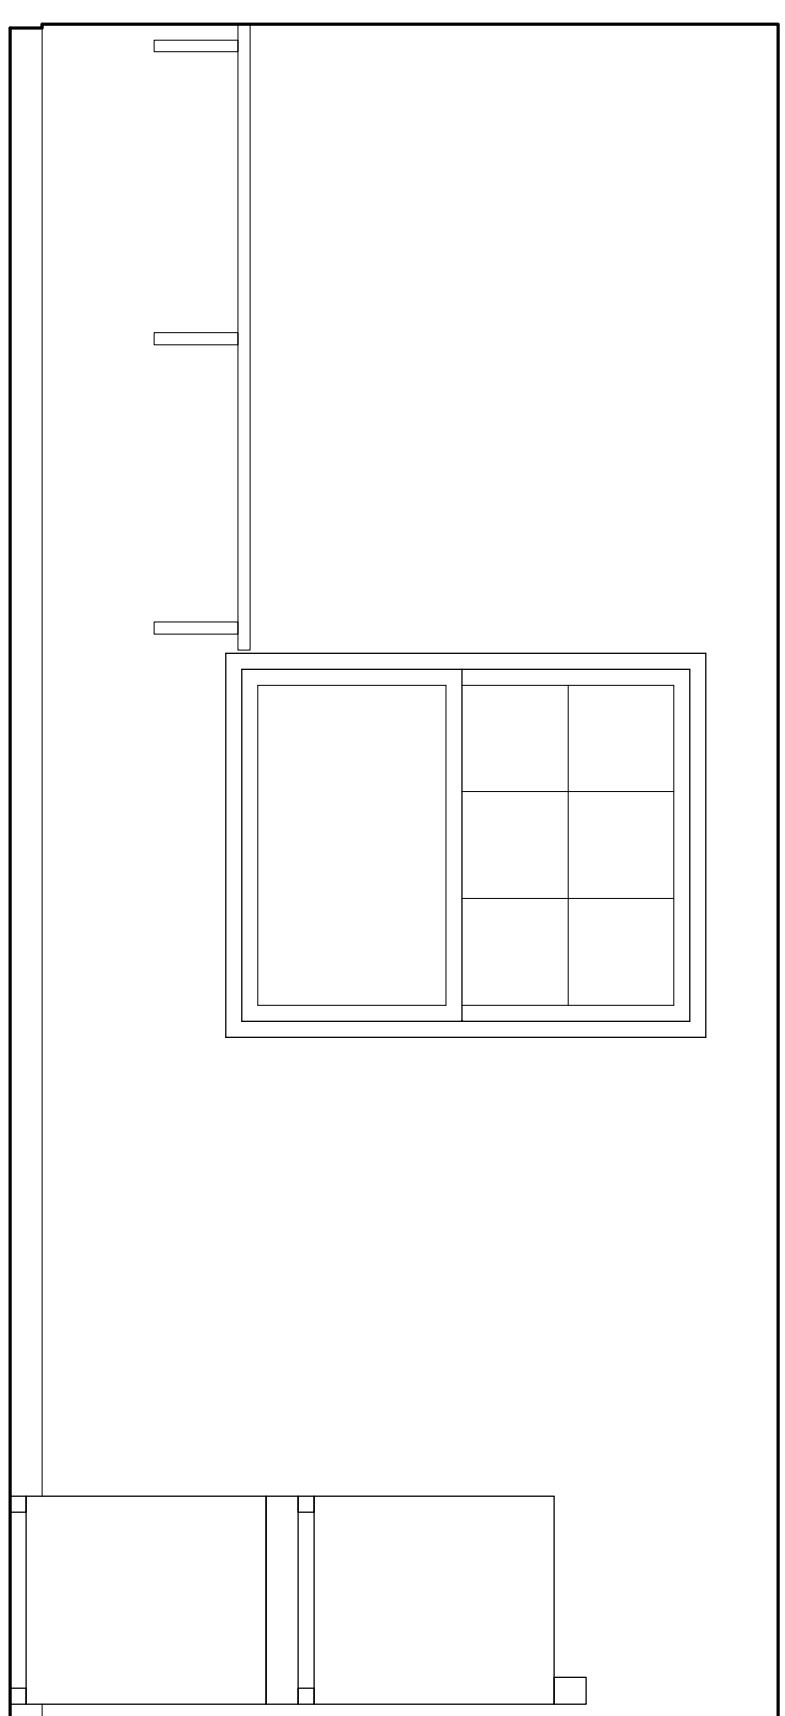

NOTE: SEE MAINSTAY SUITES PROTOTYPE DRAWINGS & SPECIFICATIONS FOR FINISH SCHEDULES & LEGENDS FOR EQUIPMENT & MATERIAL CONTROL NO.'S

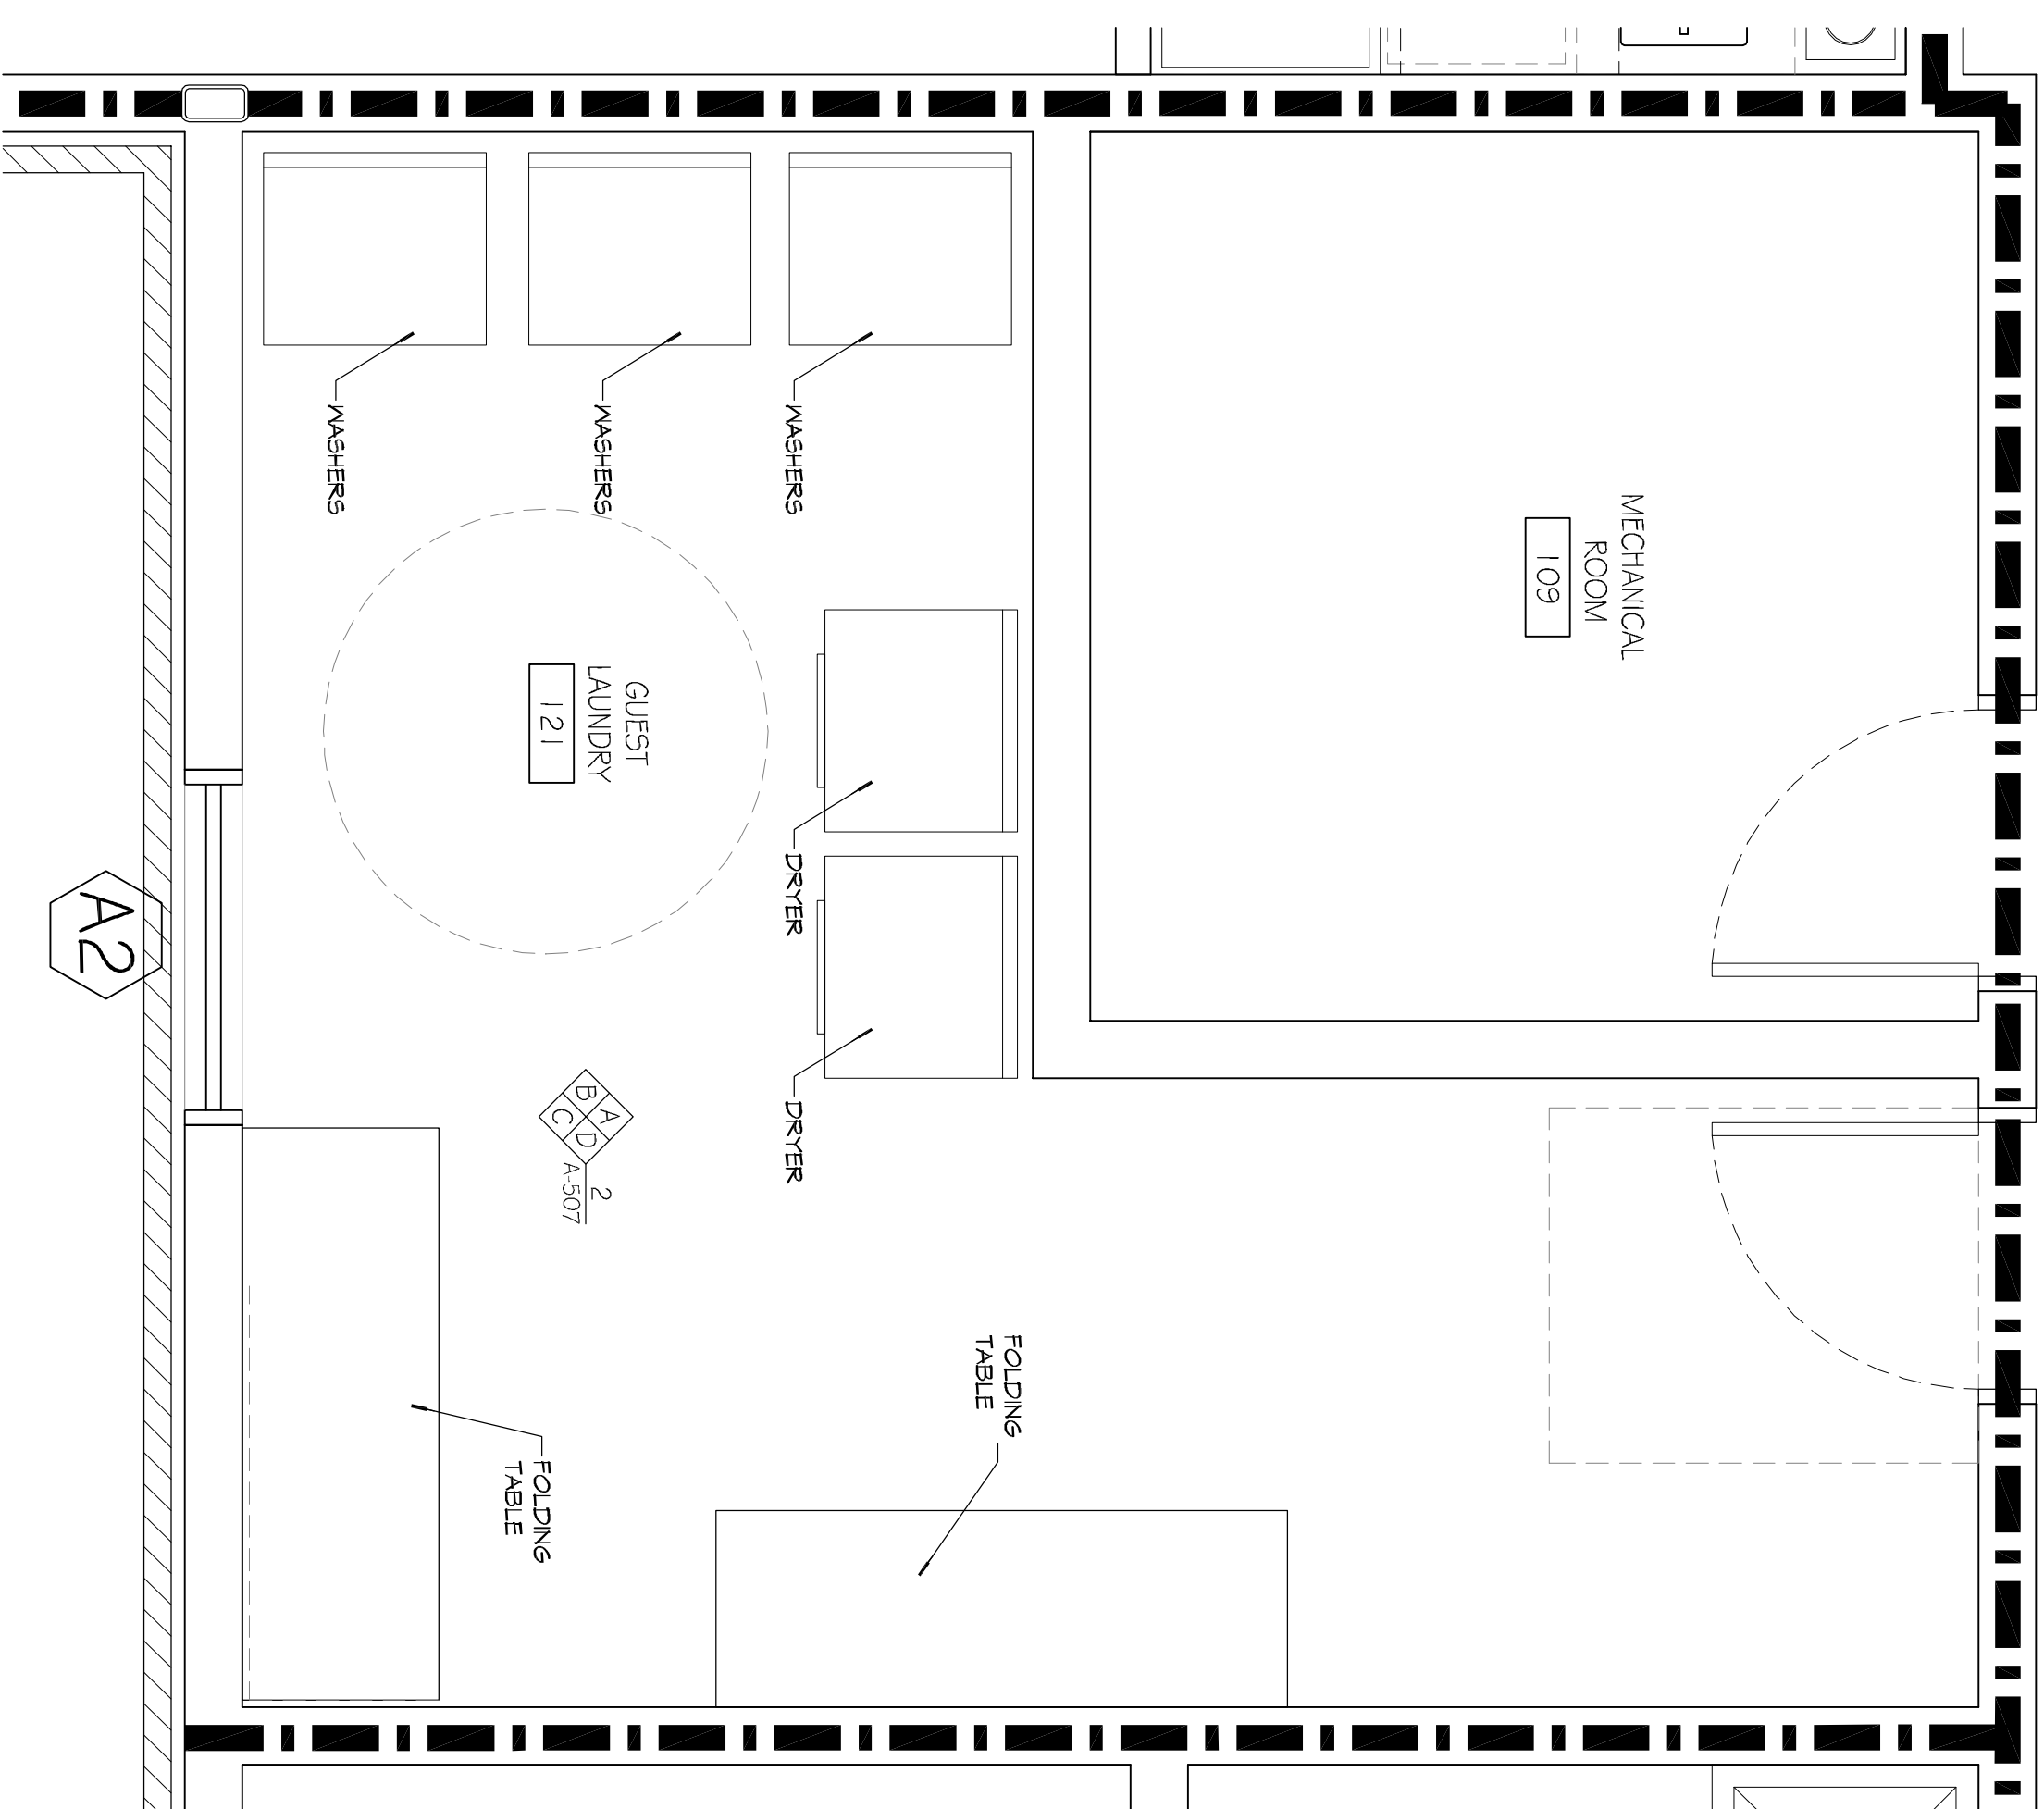

2 INTERIOR ELEVATIONS

SCALE: 1/2"=1'-0"

1 ENLARGED PLAN

SCALE: 1/2"=1'-0"

SHEET NO.:

A307

DRAWING NUMBER:


SHEET TITLE:  
ENLARGED FLOOR PLAN &  
INTERIOR ELEVATIONS FOR  
THE GUEST LAUNDRY

**MAINSTAY SUITES**

100 MAIN STREET  
LOT #1 LA HWY 27  
HACKBERRY, LA 70645

JOB No: 2265 DATE: APRIL, 2016  
DRAWN BY: JTL CHECKED BY: JMS

The above drawings and specifications, except such as are expressly represented thereby, are not to be construed as a contract. Dammon Engineering, Inc. is not responsible for the accuracy or completeness of the information provided to others, or used in connection with any work or project, unless otherwise stated. The user assumes all liability for the use of the information provided. Dammon Engineering, Inc. is not responsible for the accuracy or completeness of the information provided. Dammon Engineering, Inc. is not responsible for the accuracy or completeness of the information provided.

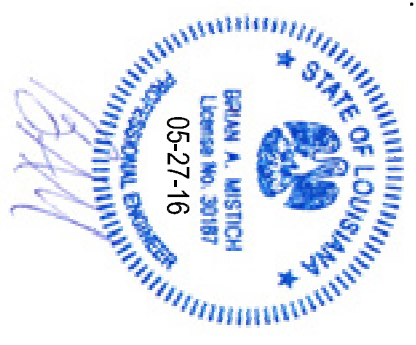

SEAL:

#	DESCRIPTION	REVISIONS	
		DATE	

**DAMMON ENGINEERING, INC.**  
LOUISIANA & MISSISSIPPI

Chief Engineer: Brian Mistich, PE  
554 Old Spanish Trail  
Slidell, LA 70458

www.dammonengineering.com  
info@dammonengineering.com  
PH: 985.649.5832 F: 985.641.5950

SHEET NO.:

31 of 52