



1 JOSEPHINE STREET ELEVATION
SCALE: 1/8"=1'-0"

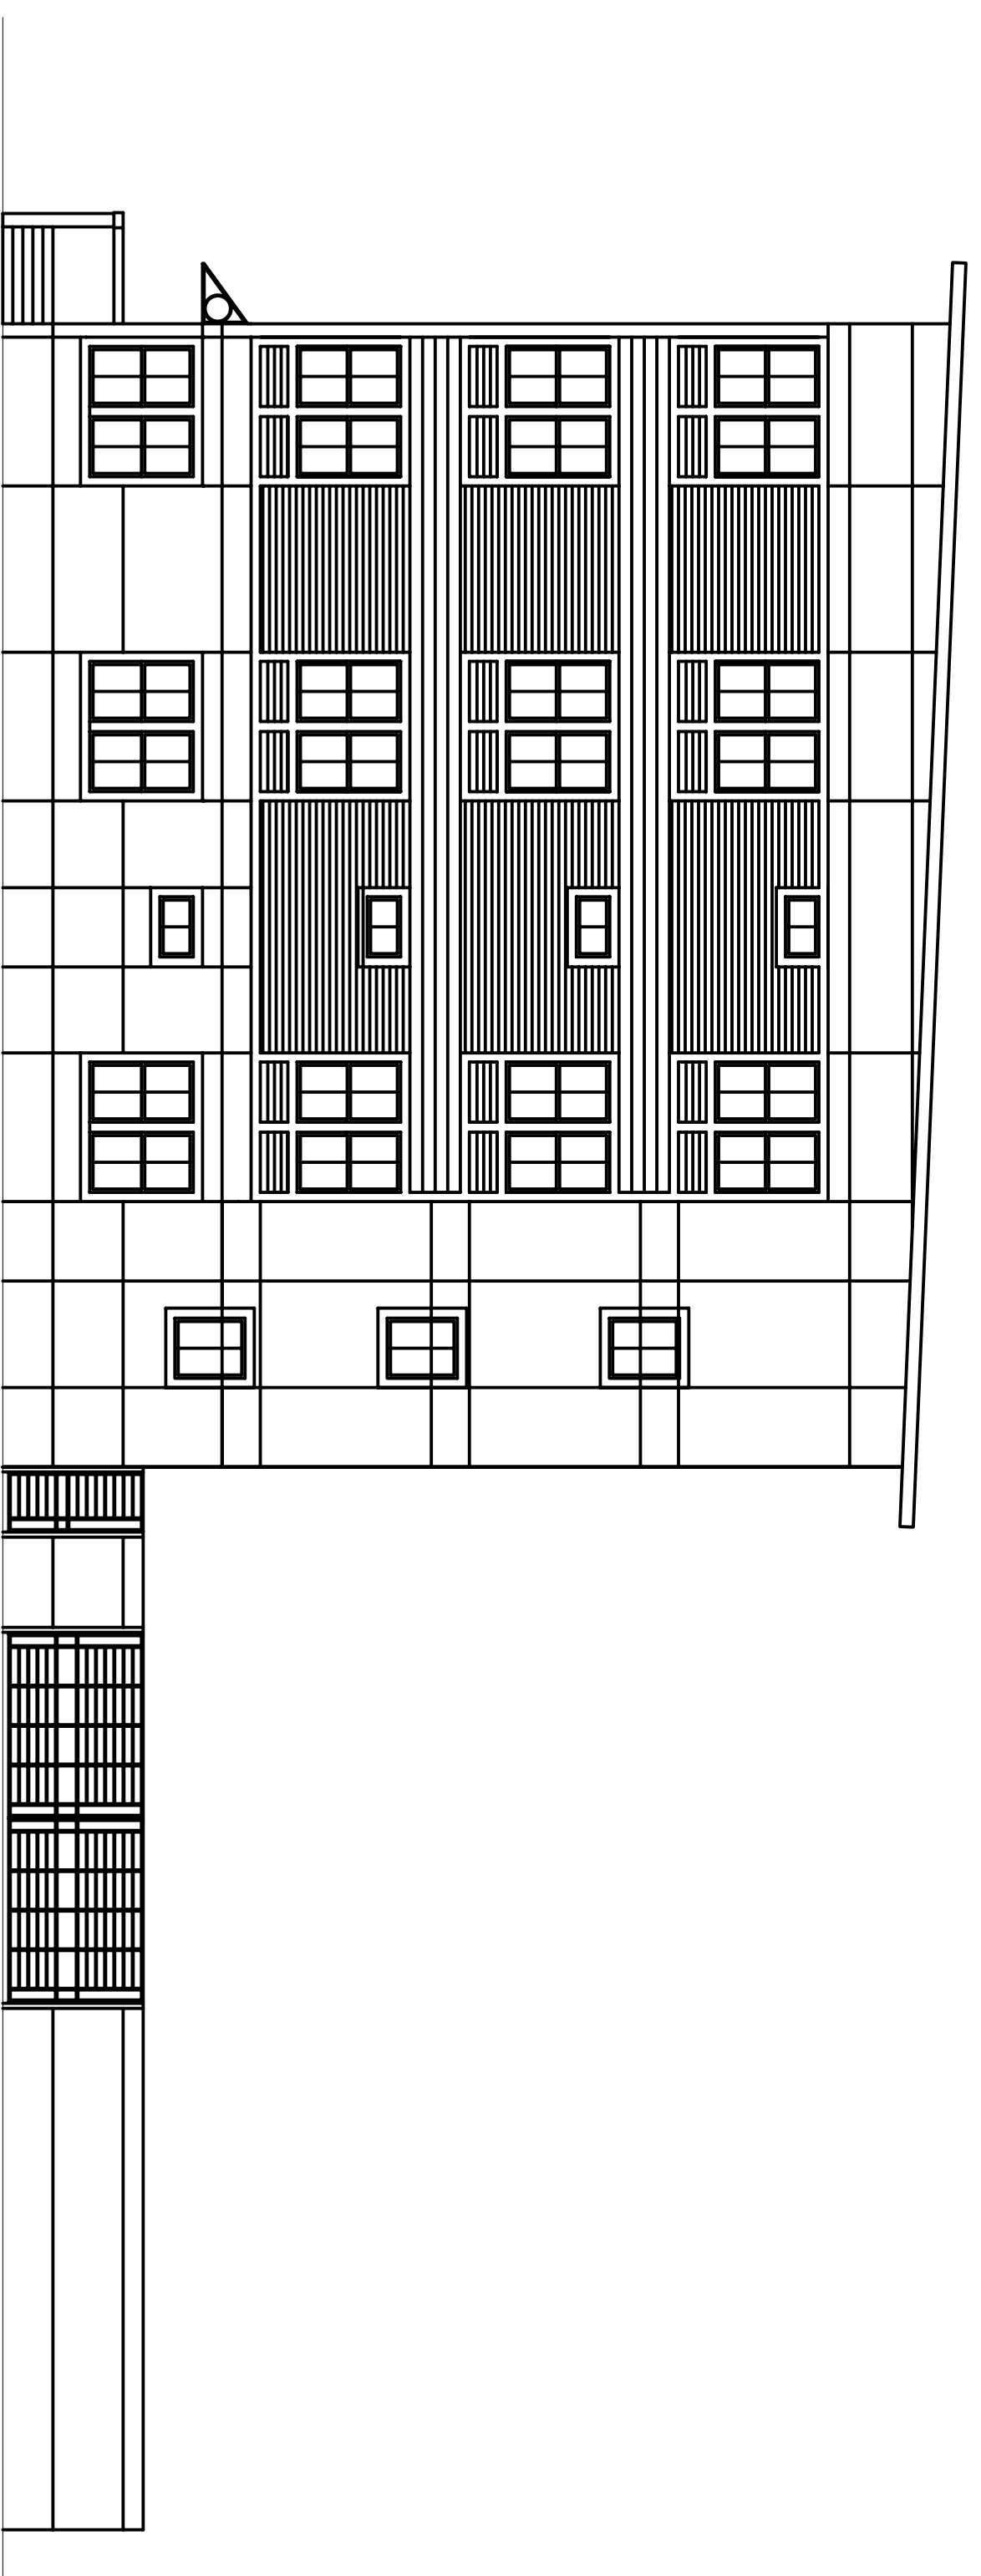

2 FRONT BUILDING ELEVATION: St. THOMAS ST.
SCALE: 1/8"=1'-0"

NOT FOR CONSTRUCTION
PRELIMINARY

Bellone Condominiums --- St. Thomas St. New Orleans, Louisiana 70130	
SCALE: AS SHOWN	FILE NAME: 15014/Elev02.A
DATE: --	

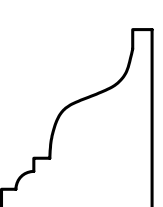	
STEVEN J. PINEGAN ARCHITECTS, LTD. A PROFESSIONAL CORPORATION 123 S. Pierce St. - New Orleans, LA 70119 (504)488-5744 www.stevepineganarchitect.com E-mail: stevepinegan@hcooxxmail.com	

NO.	DATE	REVISIONS

A3.0

This drawing is the property of STEVEN J. PINEGAN ARCHITECTS, LTD. It is not to be reproduced, copied or altered in whole or in part. It is not to be used for any purpose without the approval of STEVEN J. PINEGAN ARCHITECTS, LTD. and is to be returned on request.