


1 REAR BUILDING ELEVATION
SCALE: 1/8"=1'-0"

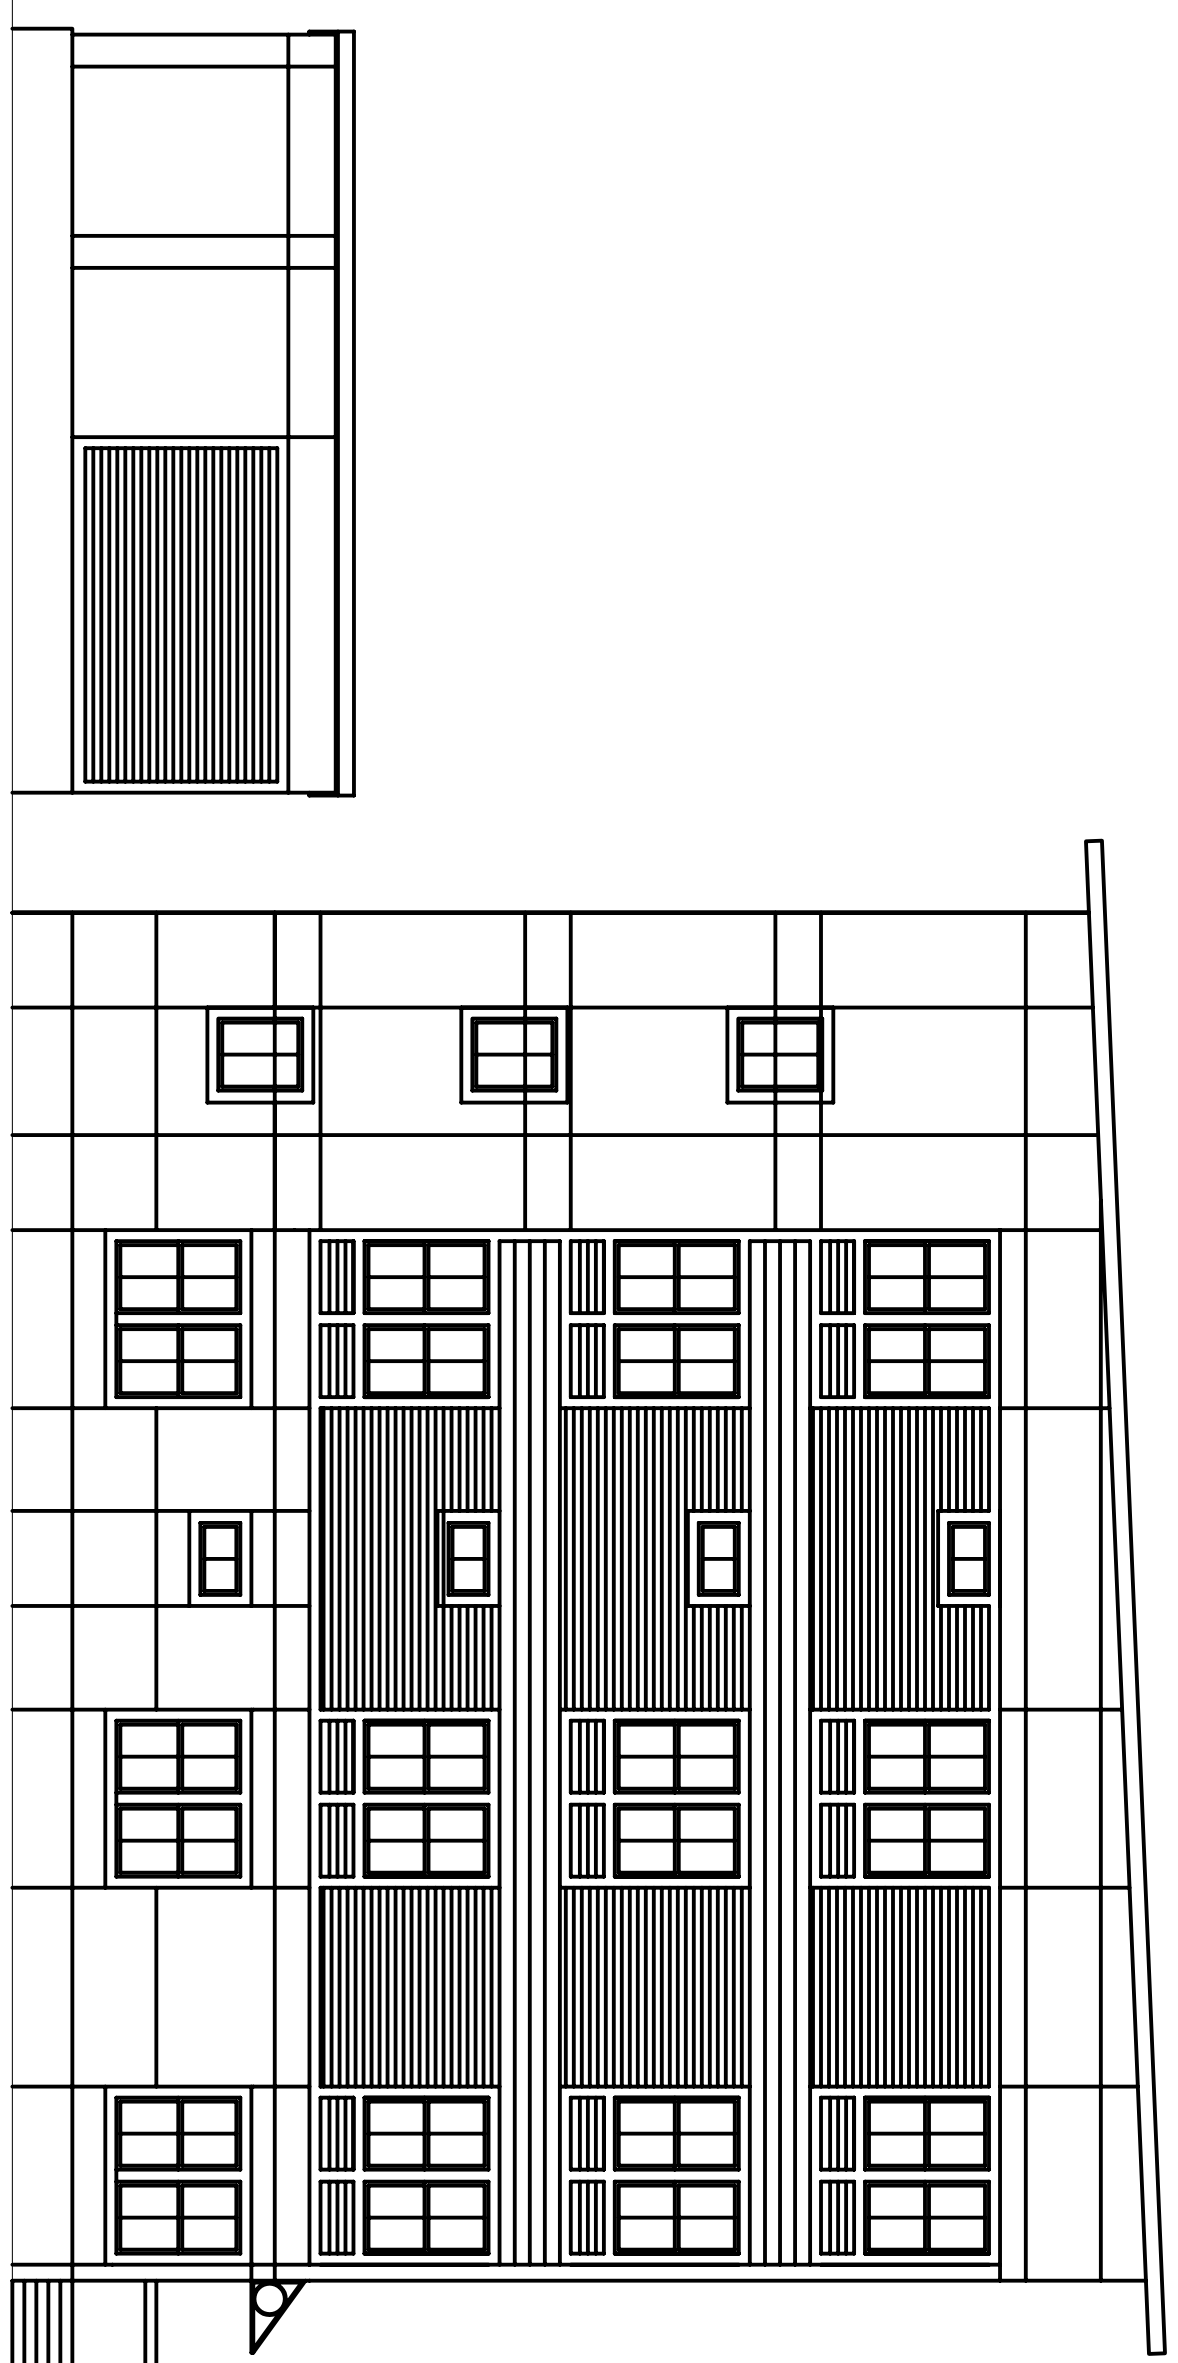

2 SIDE BUILDING ELEVATION
SCALE: 1/8"=1'-0"

NOT PRELIMINARY
FOR CONSTRUCTION

Bellone Condominiums
 --- St. Thomas St.
 New Orleans, Louisiana 70130
 SCALE: AS SHOWN FILE NAME: 15014/Elev02.A
 DATE: --

STEVEN J. PINEGAN ARCHITECTS, LTD.
 A PROFESSIONAL CORPORATION
 123 S. Pierce St. - New Orleans, LA 70119
 (504) 486-5744 www.stevepineganarchitect.com
 E-mail: stevepinegan@hcoxxmail.com

| NO. | DATE | REVISIONS |
|-----|------|-----------|
| | | |
| | | |
| | | |

A3.1

This drawing is the property of STEVEN J. PINEGAN ARCHITECTS, LTD. It is not to be reproduced, copied or altered in whole or in part. It is not to be used for any purpose without the approval of STEVEN J. PINEGAN ARCHITECTS, LTD. and is to be returned on request.