




RISER DIAGRAM BUILDING A
SCALE: NONE

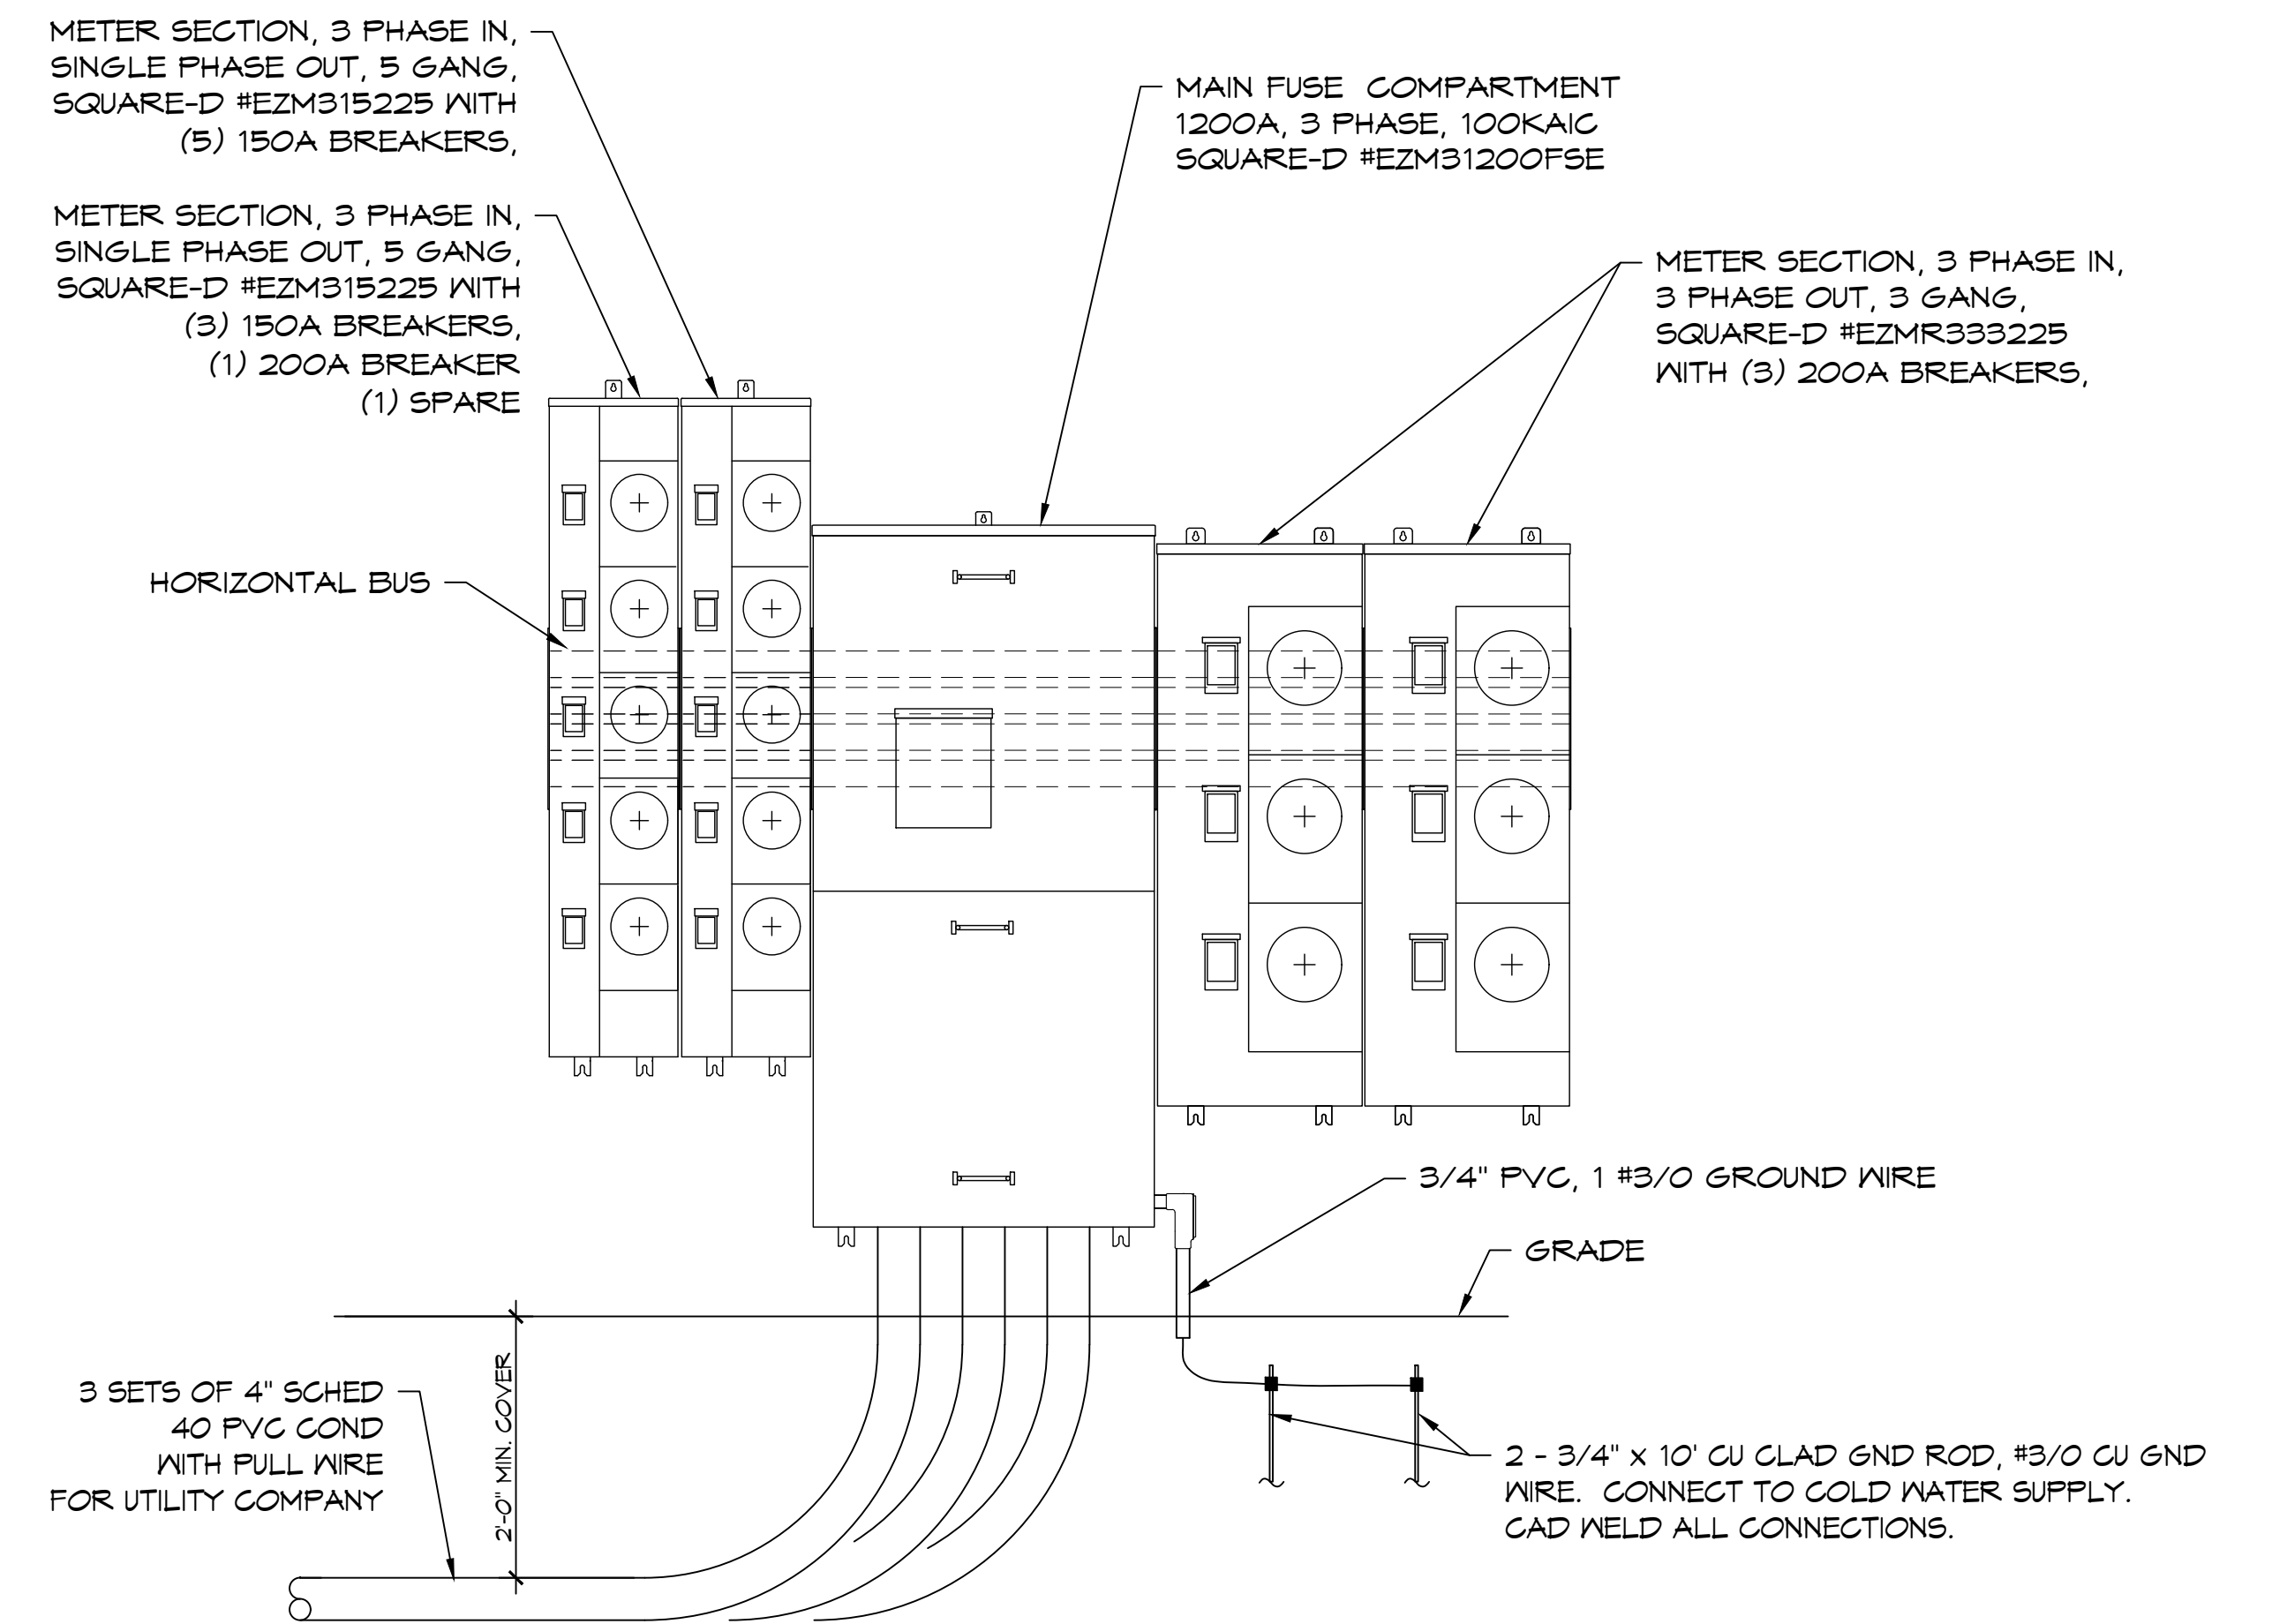

SERVICE ENTRANCE BUILDING A
SCALE: 3/4" = 1'-0"

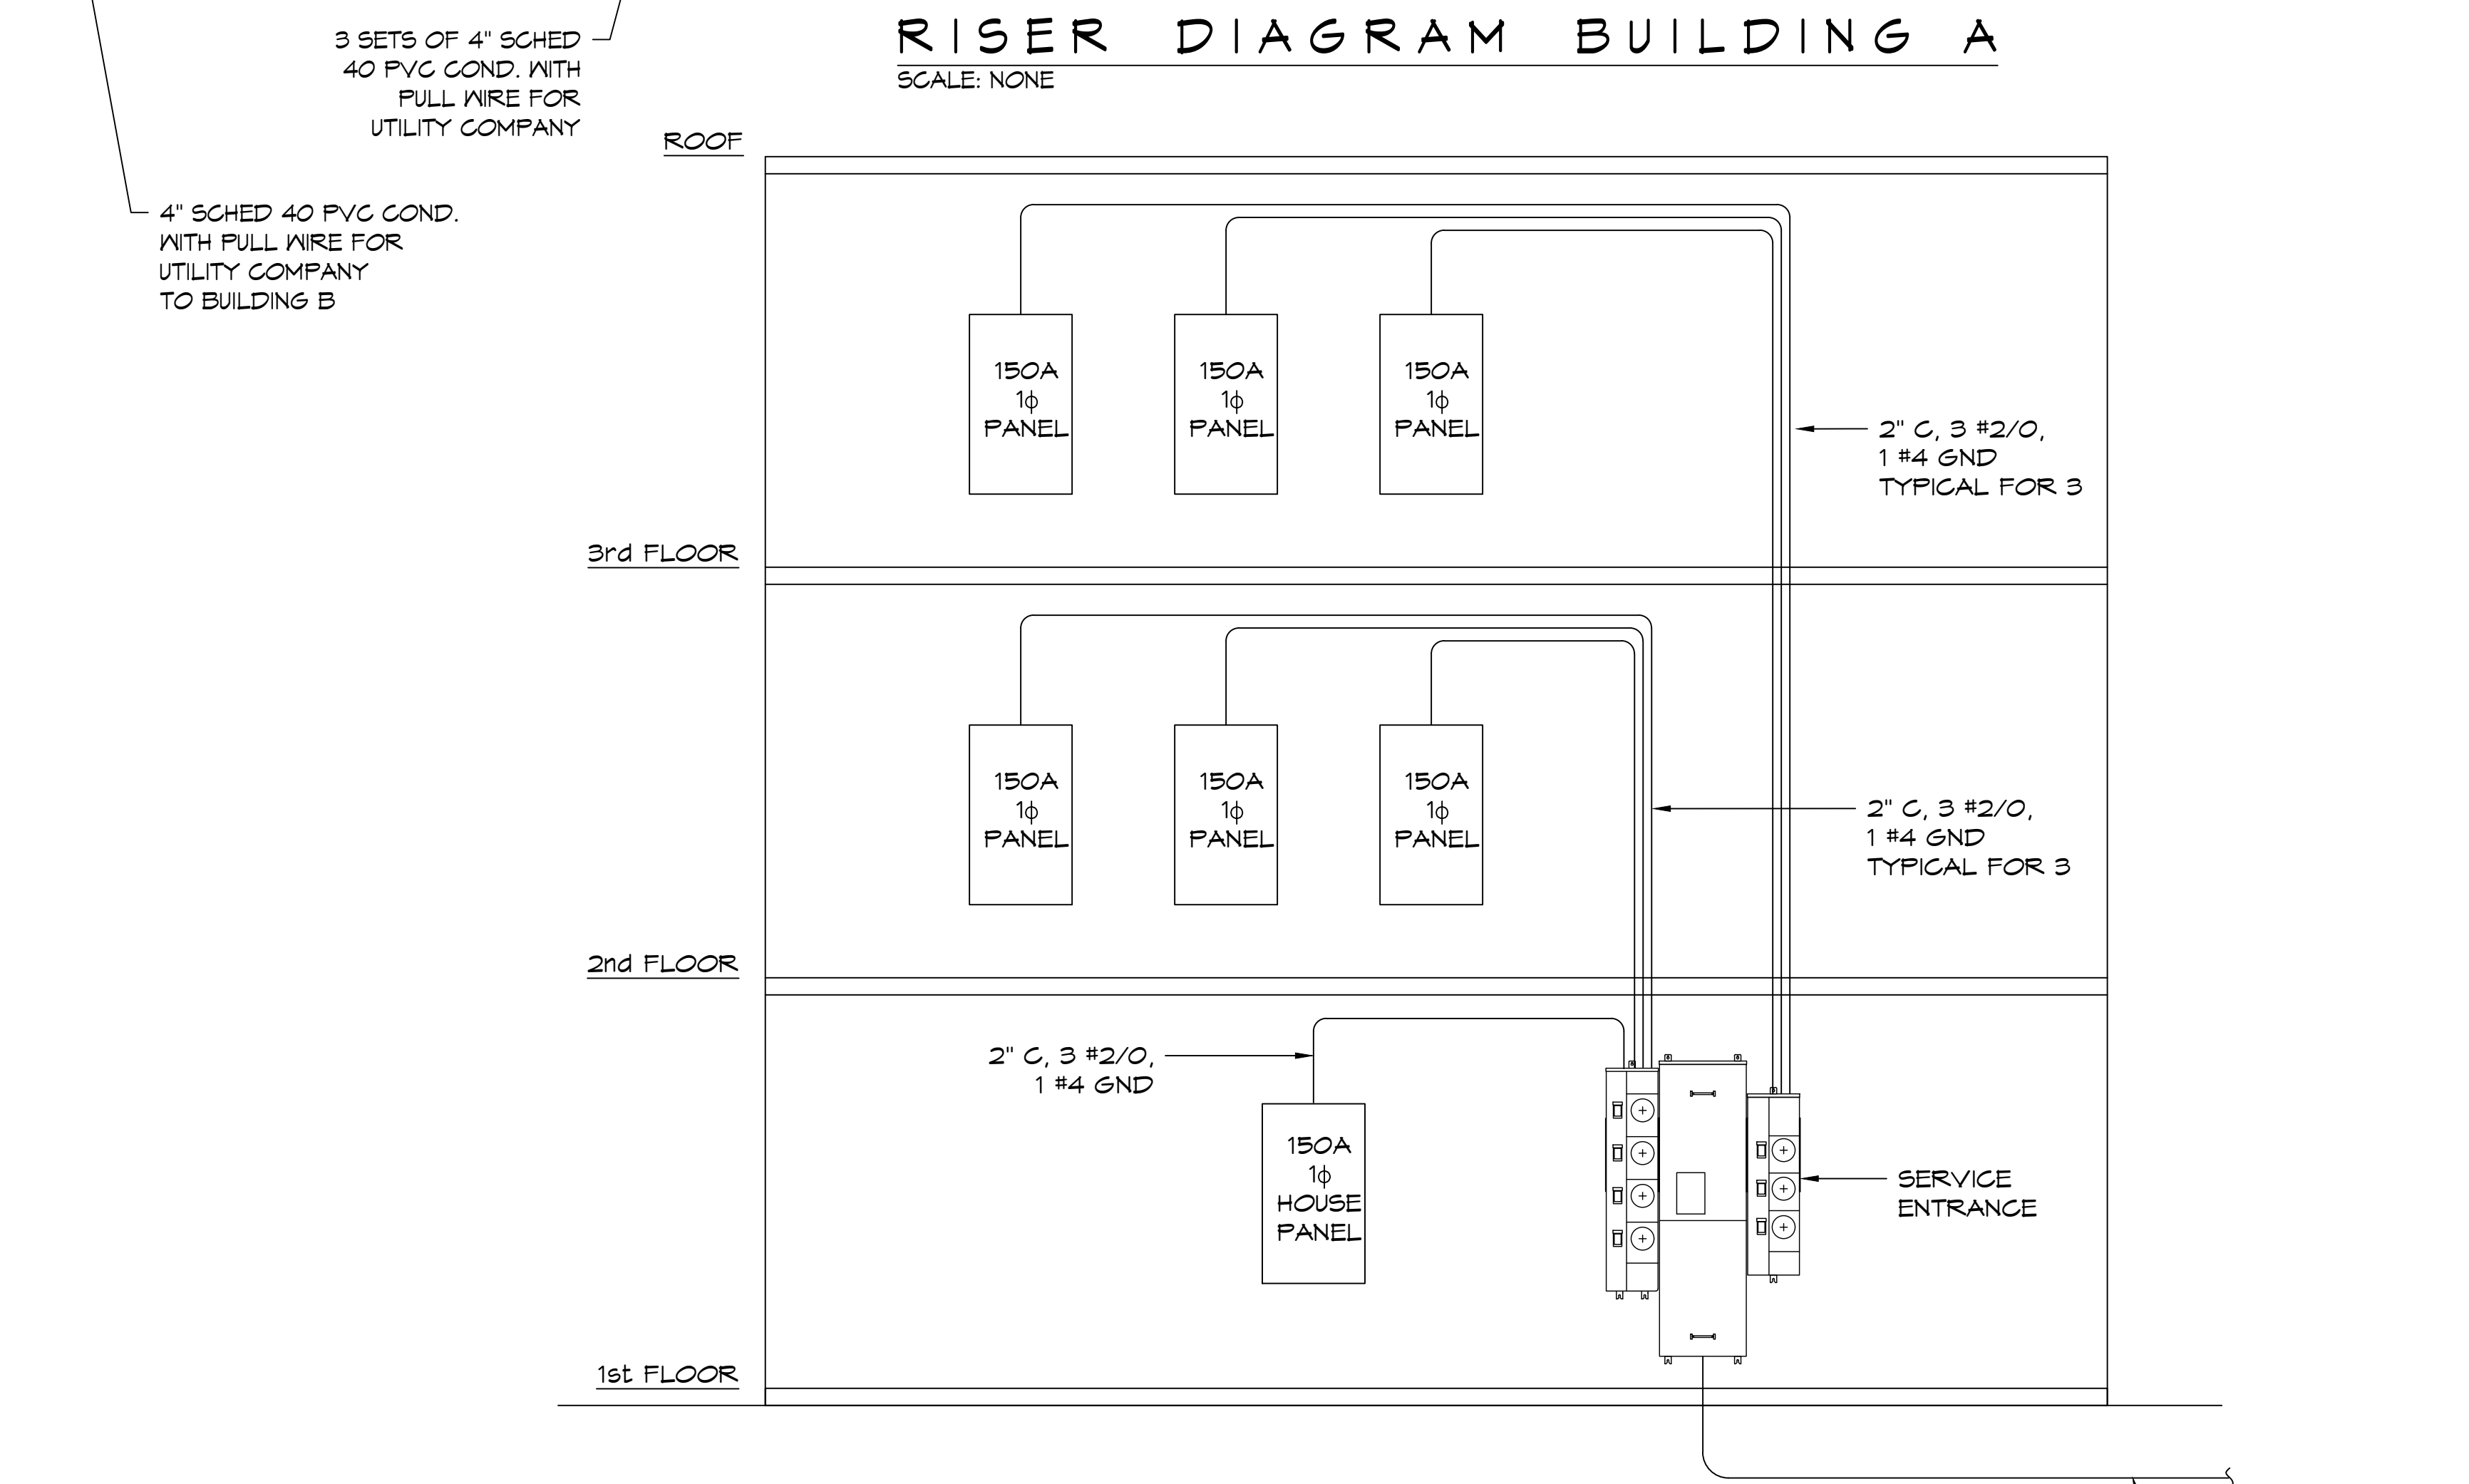

RISER DIAGRAM BUILDING B
SCALE: NONE

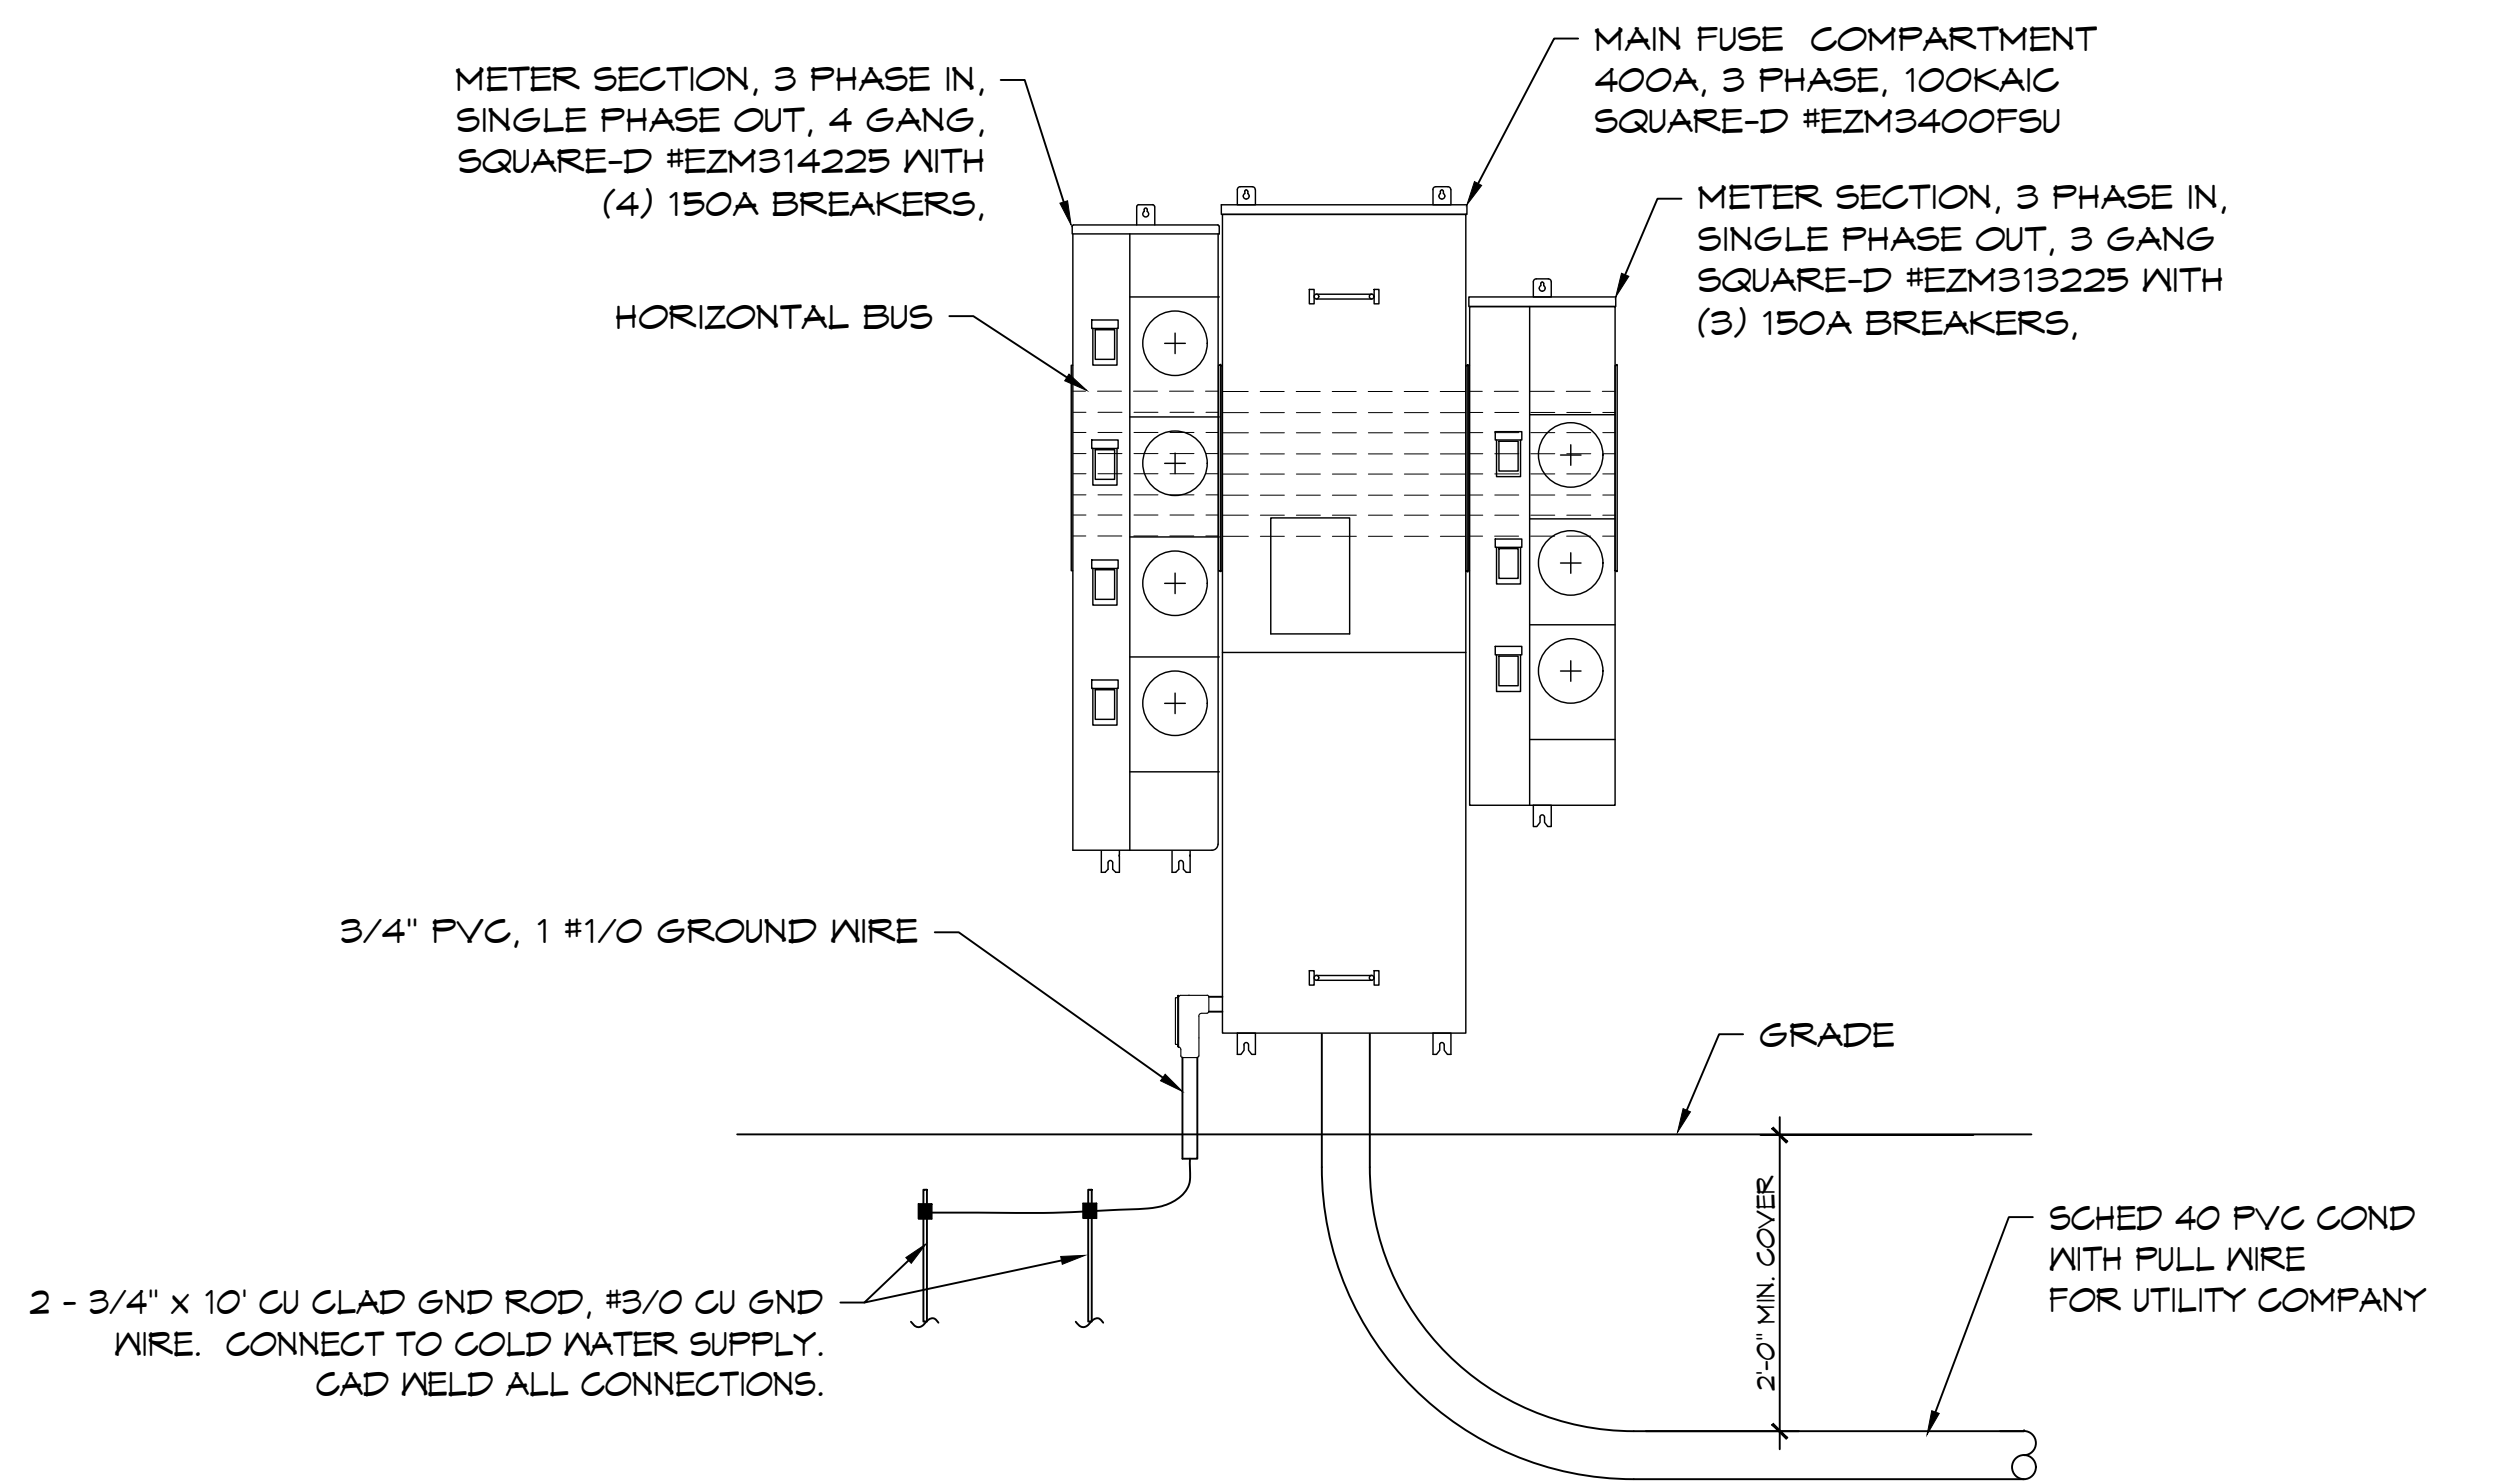

SERVICE ENTRANCE BUILDING B
SCALE: 3/4" = 1'-0"

3 SETS OF 4" SCHED 40 PVC COND. WITH PULL WIRE FOR UTILITY COMPANY

ROOF

3rd FLOOR

2nd FLOOR

1st FLOOR

4" SCHED 40 PVC COND. WITH PULL WIRE FOR UTILITY COMPANY FROM TRANSFORMER

2 - 3/4" x 10" CU CLAD GND ROD, #3/0 CU GND WIRE. CONNECT TO COLD WATER SUPPLY. CAD WELD ALL CONNECTIONS.

GRADE

2'-0" MIN. COVER

SCHED 40 PVC COND WITH PULL WIRE FOR UTILITY COMPANY