

**DAMMON**  
ENGINEERING, INC.

CHIEF ENGINEER  
EMMETT  
DAMMON, P.E.  
CHIEF ARCHITECT  
ROBERT  
WILTSE

554 OLD SPANISH TRAIL  
SLIDELL, LA, 70458  
OFFICE: 985-649-5832  
FAX: 985-641-5950

WEBSITE:  
WWW.DAMMONENGINEERING.COM  
EMAIL:  
DAMMONENG@BELL.SOUTH.NET

ARCHITECTURE  
ENGINEERING  
STUDIES  
PLANNING  
INVESTIGATION  
EXPERT WITNESS

NEW  
APARTMENTS

CASEY CIVIL, LLC  
LOT 2A  
TERRACE AVE  
SLIDELL, LA

EXTERIOR  
ELEVATIONS

REV:

SCALE: AS NOTED


JOB#:

DATE: 06-15-11


SHEET

A-4

OF

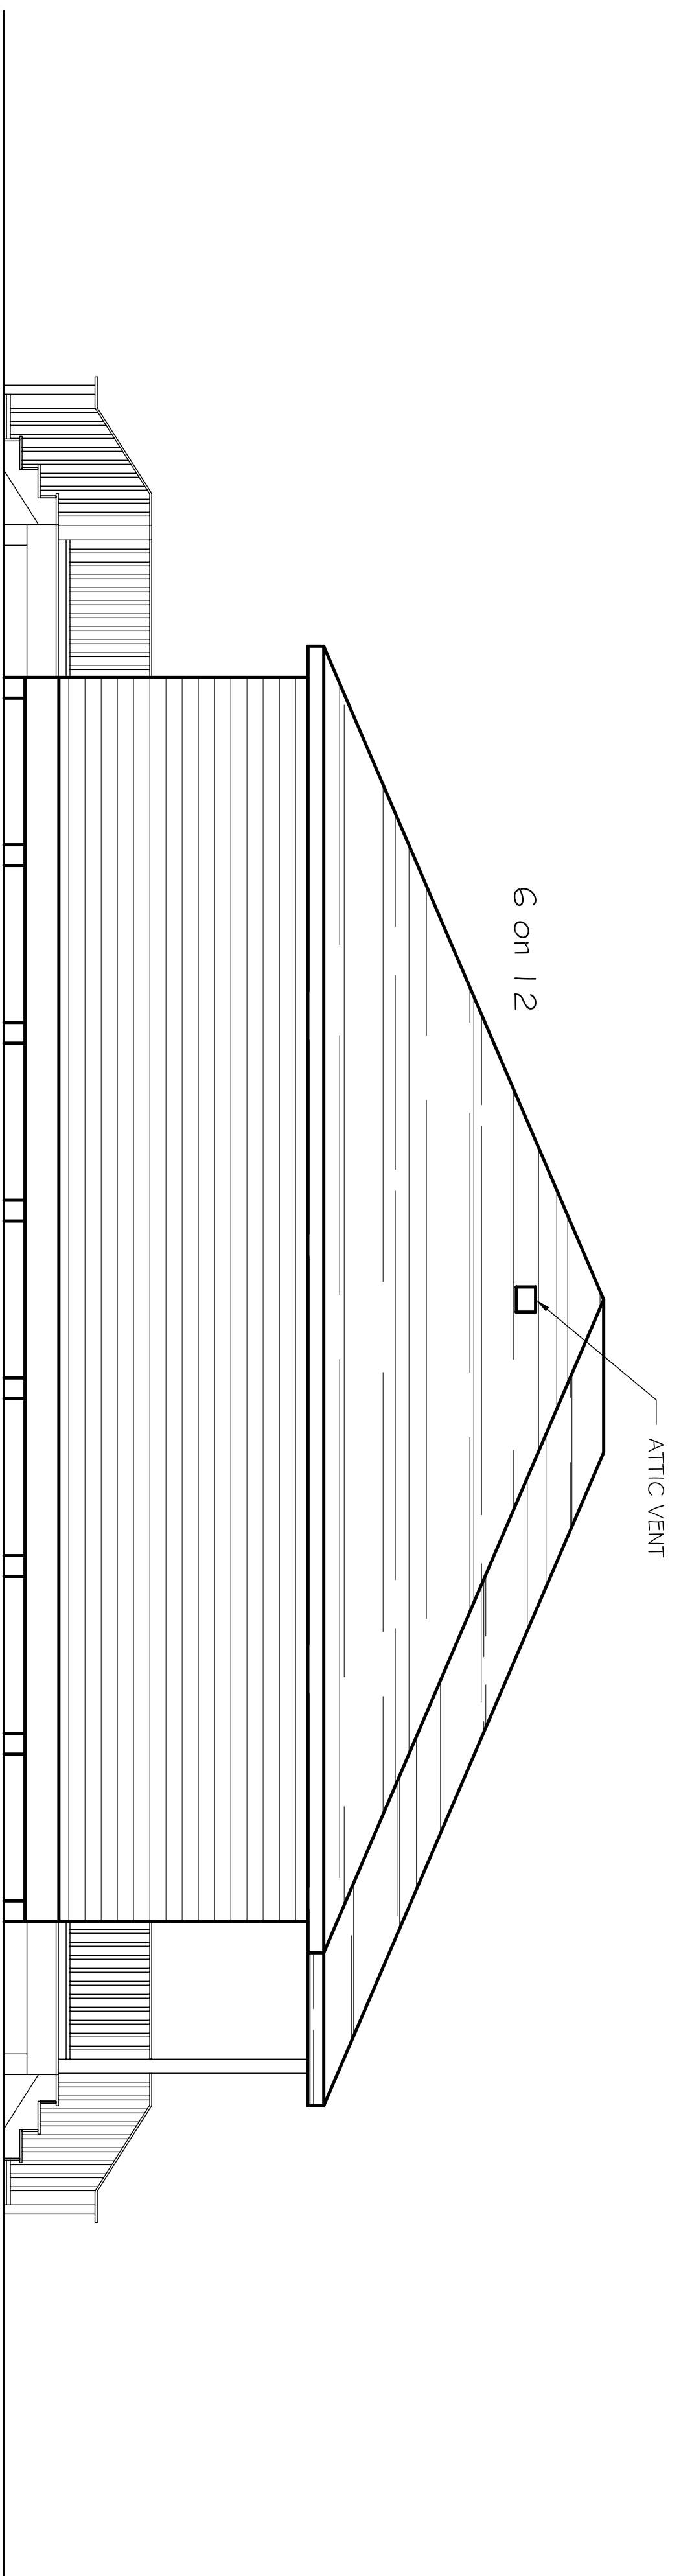

LEFT ELEVATION  
SCALE: 1/4"=1'

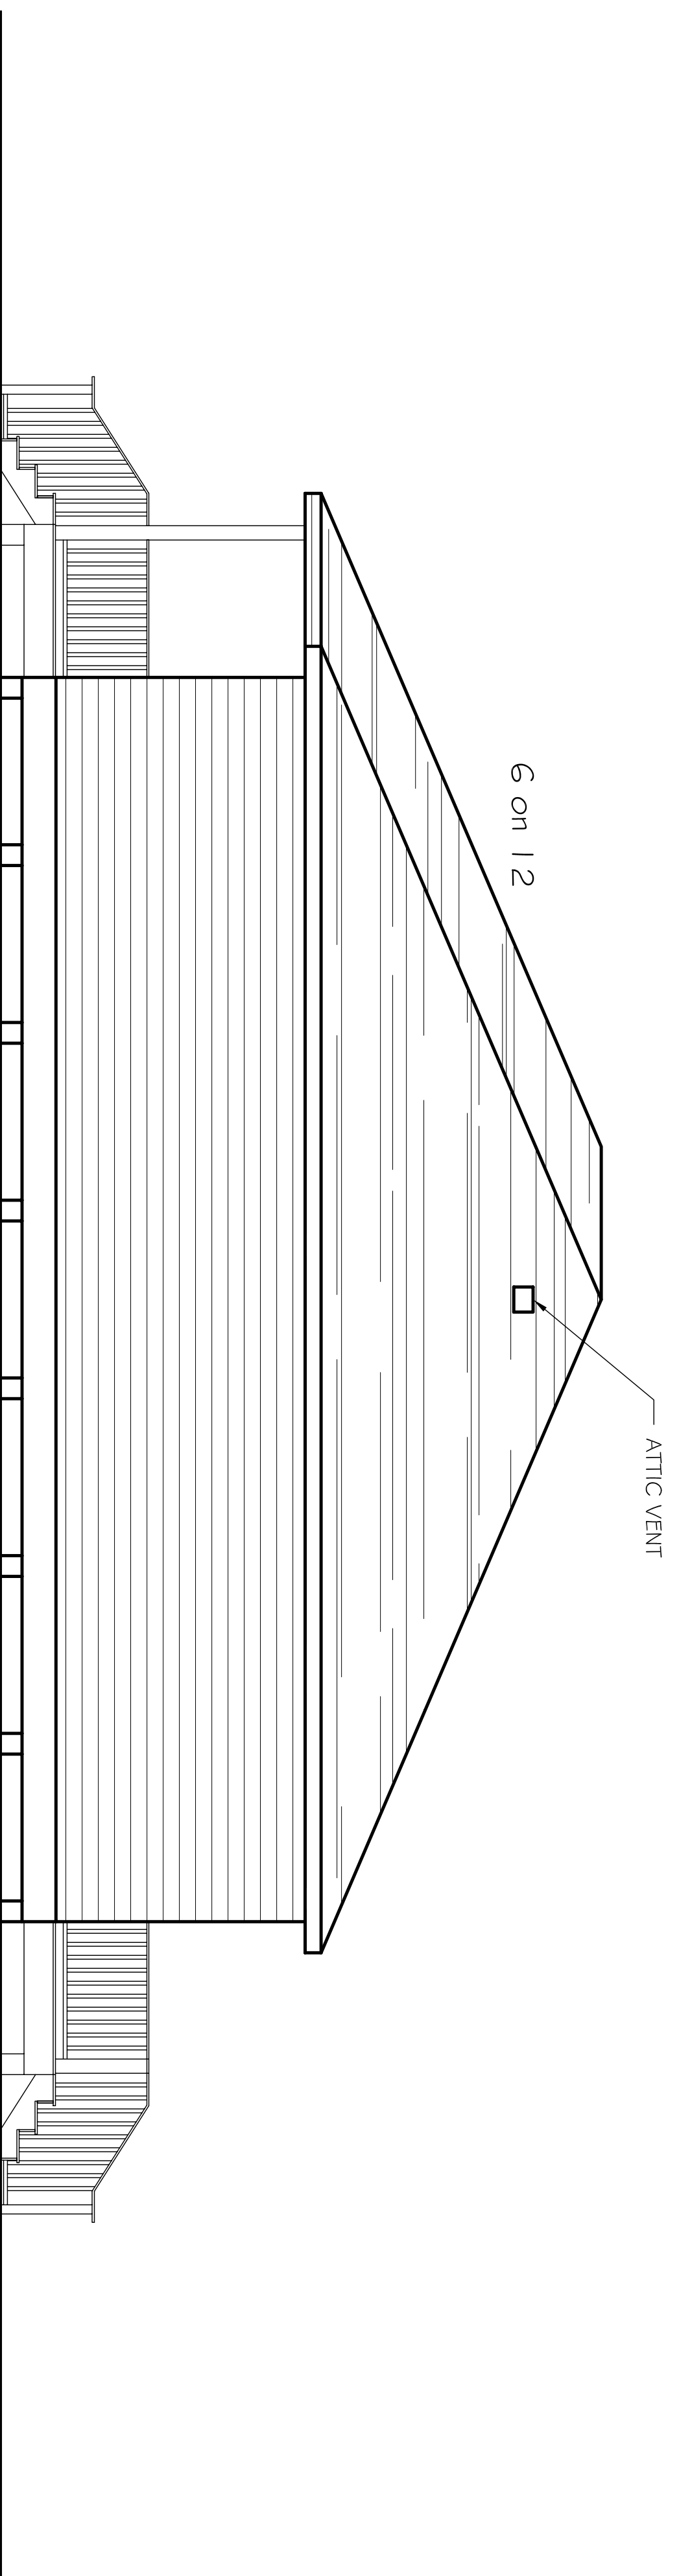

RIGHT ELEVATION  
SCALE: 1/4"=1'