


MATCH LINE SEE A-5

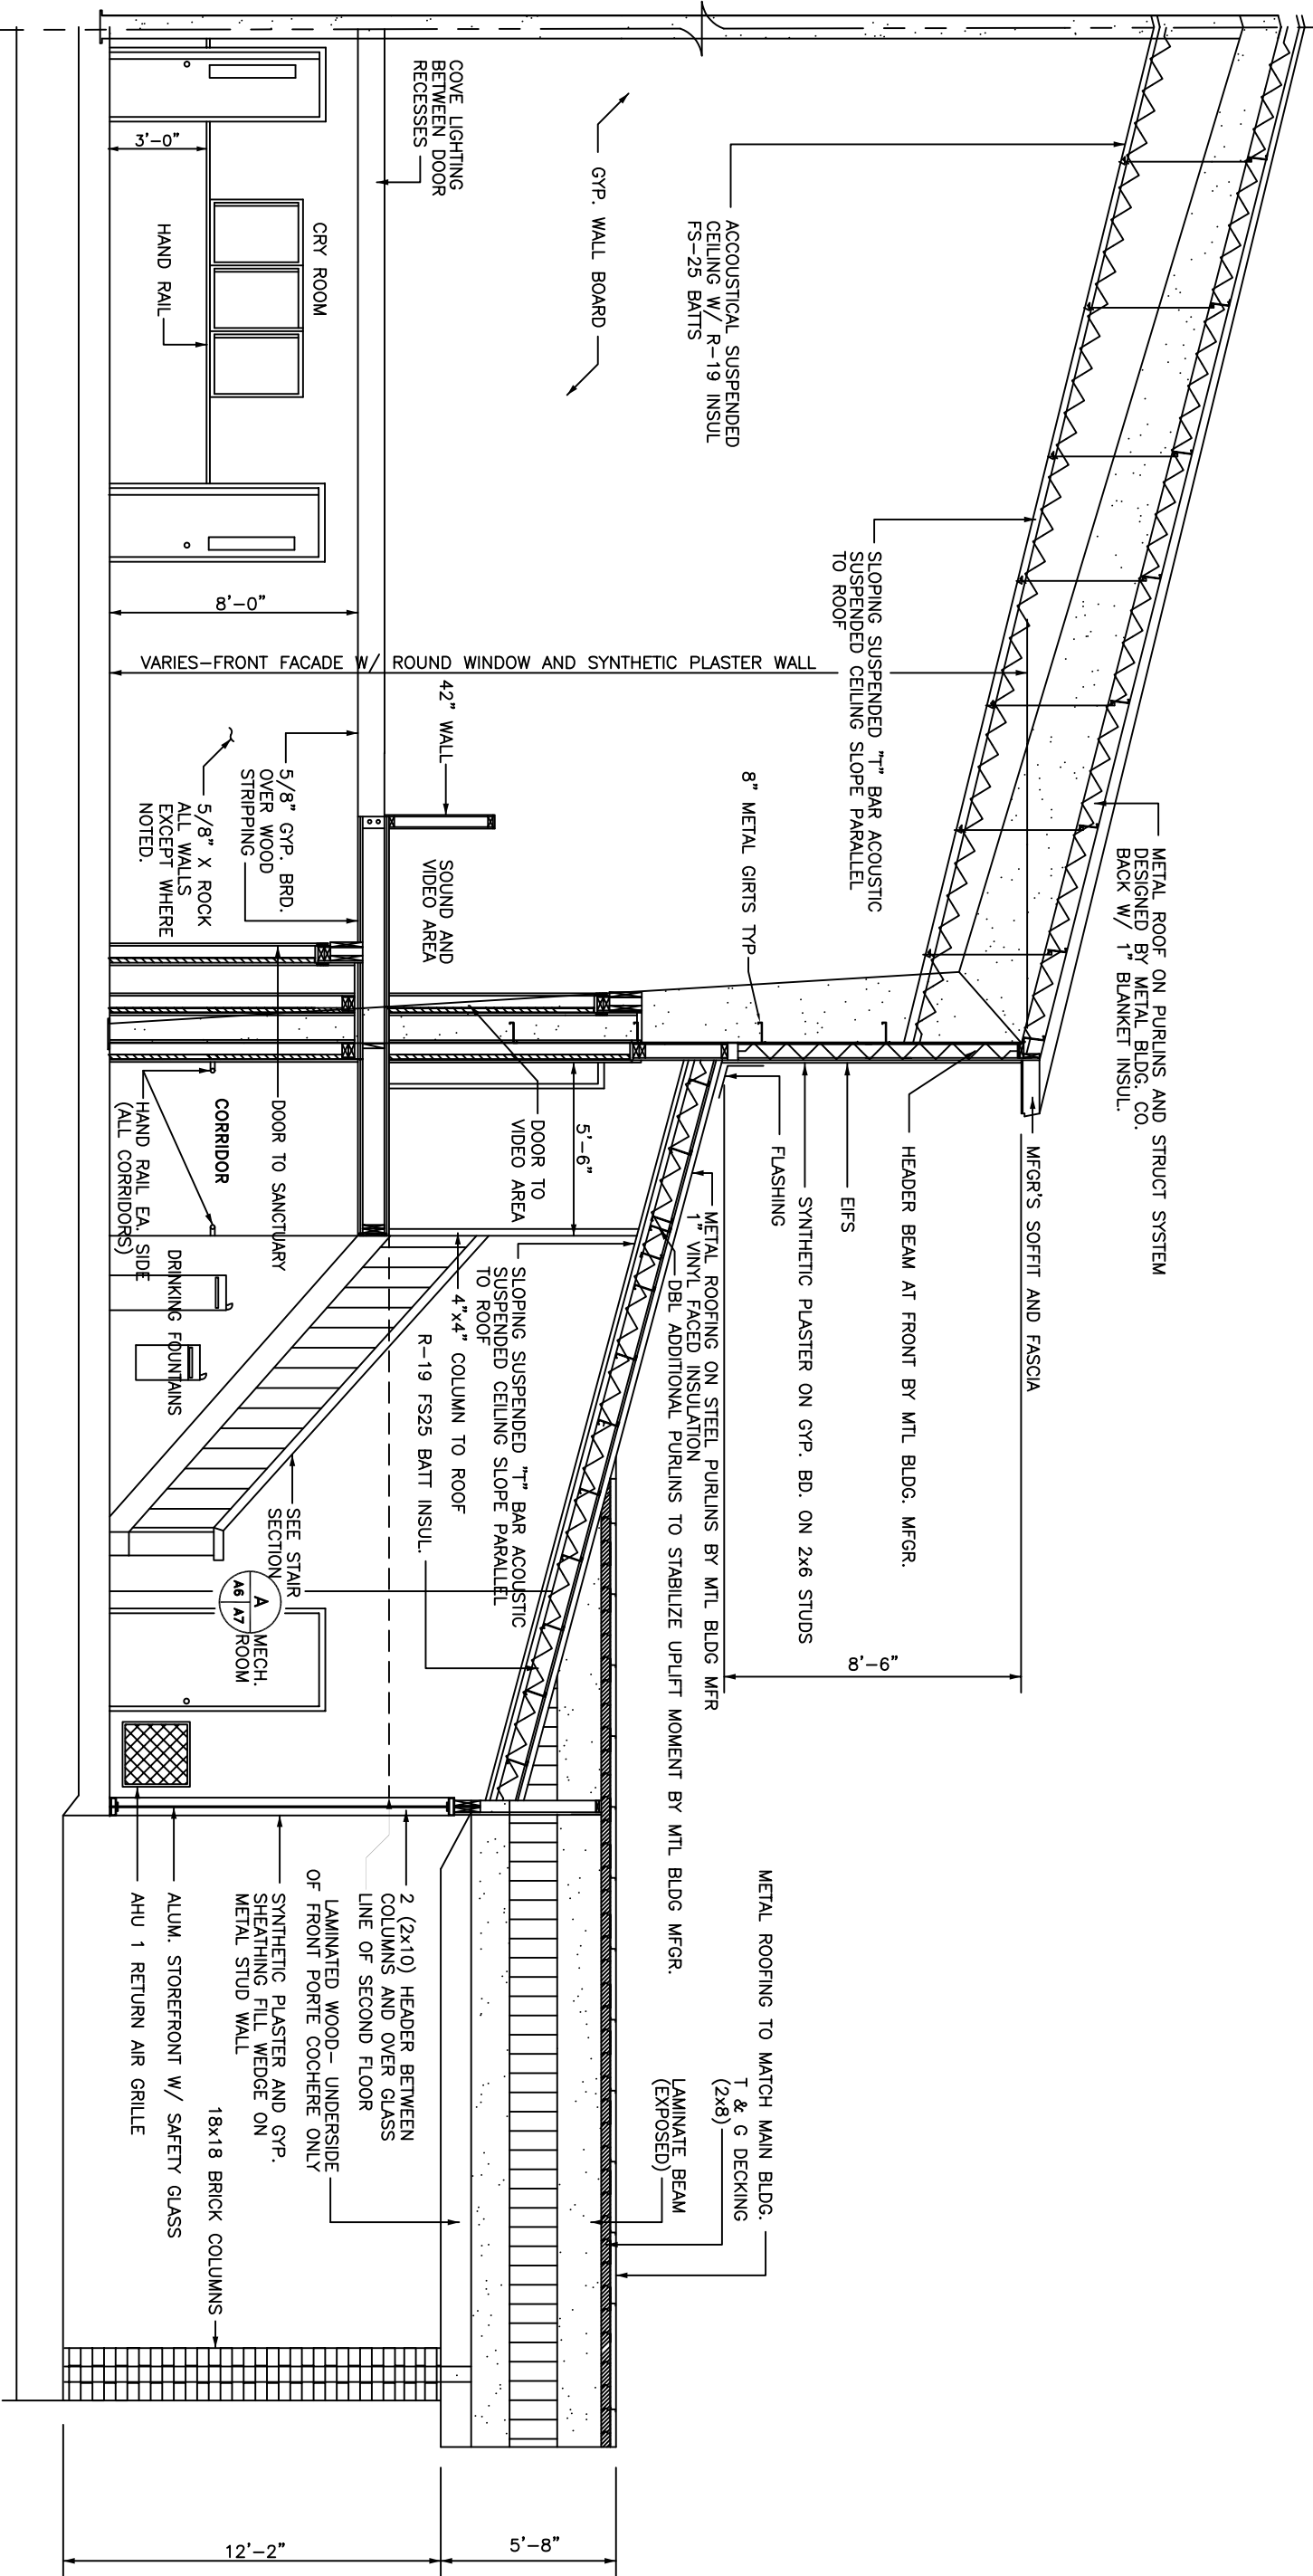

1/2 BUILDING LONGITUDINAL SECTION

SCALE: 3/8"=1'-0"



REVISED: 07-12-06
REVISED: 06-27-06

SCALE: AS NOTED

FILE:

JOB NO. 1495a

DATE: XX-XX-04

SHEET

A-6

OF

NEW SANCTUARY

DAMMON ENGINEERING, INC.

1095 FLORIDA AVENUE 985-649-5832 SLIDELL, LA. 70458
DAMMONENGINEERING.COM

SECTION

STARLIGHT BAPTIST CHURCH
2100 SECOND STREET
SLIDELL, LOUISIANA