




NORTH SIDE ELEVATION
SCALE 1/4" = 1'-0"

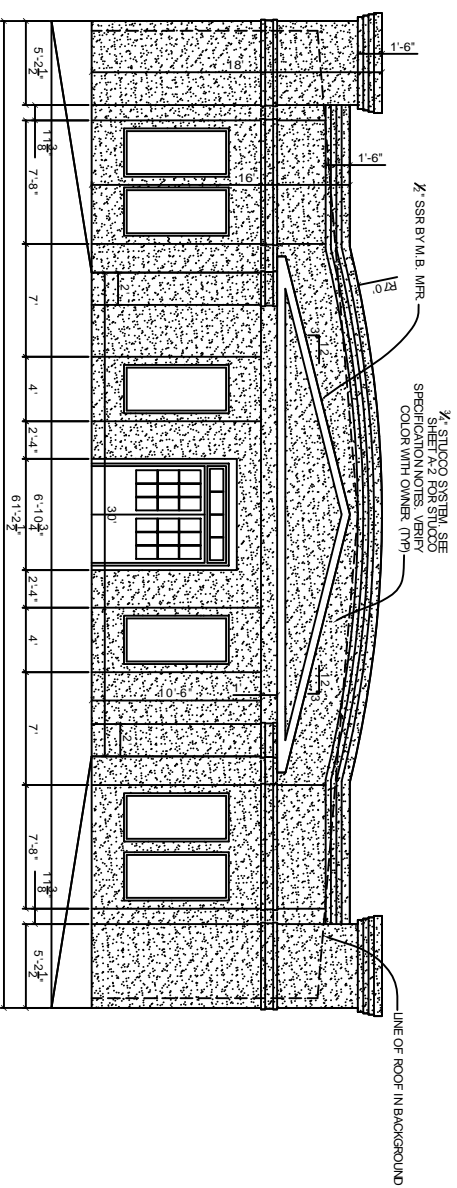


EAST SIDE ELEVATION
SCALE 1/4" = 1'-0"

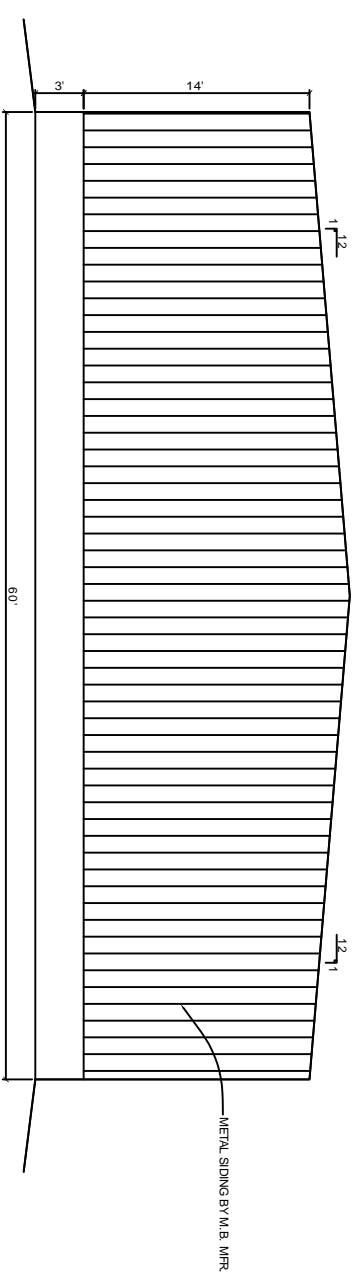

WEST SIDE ELEVATION
SCALE 1/4" = 1'-0"

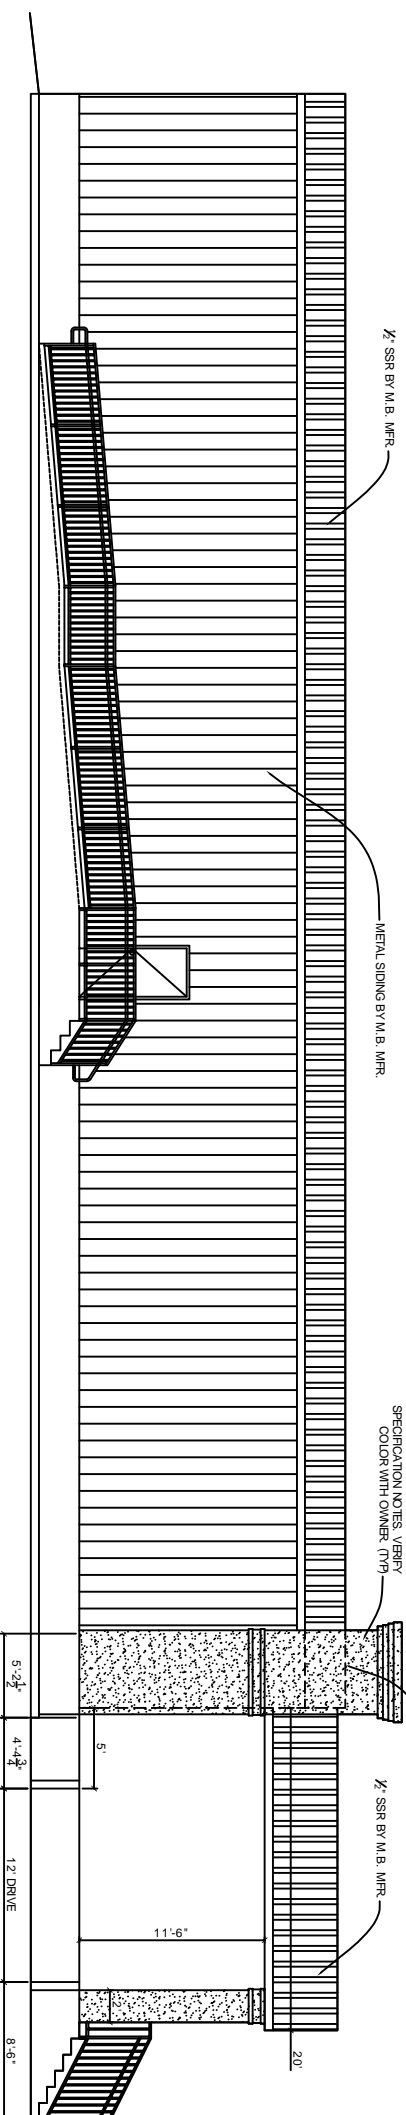

SOUTH SIDE ELEVATION
SCALE 1/4" = 1'-0"

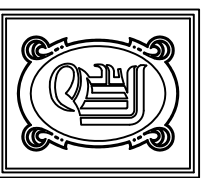

DAMMON ENGINEERING, INC.

CHIEF ENGINEER
EMMETT DAMMON, P.E.
CHIEF ARCHITECT
ROBERT WILTSE

1095 FLORIDA AVENUE
SLIDELL, LA, 70436
OFFICE: 985-649-5832
FAX: 985-641-5950

WEBSITE: WWW.DAMMONENGINEERING.COM
EMAIL: DAMMONENG@BELL.SOUTH.NET

ARCHITECTURE
ENGINEERING
STUDIES
PLANNING
INVESTIGATION
EXPERT WITNESS

**EL-BETHEL
PENTECOSTAL
CHURCH**

REV. EUGENE
WELLINGTON
ALLEN ROAD
SLIDELL, LA

**EXTERIOR
ELEVATIONS**

REV:	
SCALE:	AS NOTED
JOB#:	14
DATE:	11-19-08
SHEET:	14

A-5