

DAMMON ENGINEERING, INC.

CHIEF ENGINEER
EMMETT DAMMON, P.E.
CHIEF ARCHITECT
ROBERT WILTSE

1095 FLORIDA AVENUE
SLIDELL, LA, 70436
OFFICE: 985-649-5332
FAX: 985-641-5950

WEBSITE:
WWW.DAMMONENGINEERING.COM
EMAIL:
DAMMONENG@SLIDELA.MT

ARCHITECTURE
ENGINEERING
STUDIES
PLANNING
INVESTIGATION
EXPERT WITNESS

EL-BETHEL
CHURCH

REV. EUGENE
WELLINGTON
ALLEN ROAD
SLIDELL, LA
70461

UTILITIES
PLAN

REV:

SCALE AS NOTED



JOB#: 1819A

DATE: 11-19-08

SHEET 5

C-4

OF 20

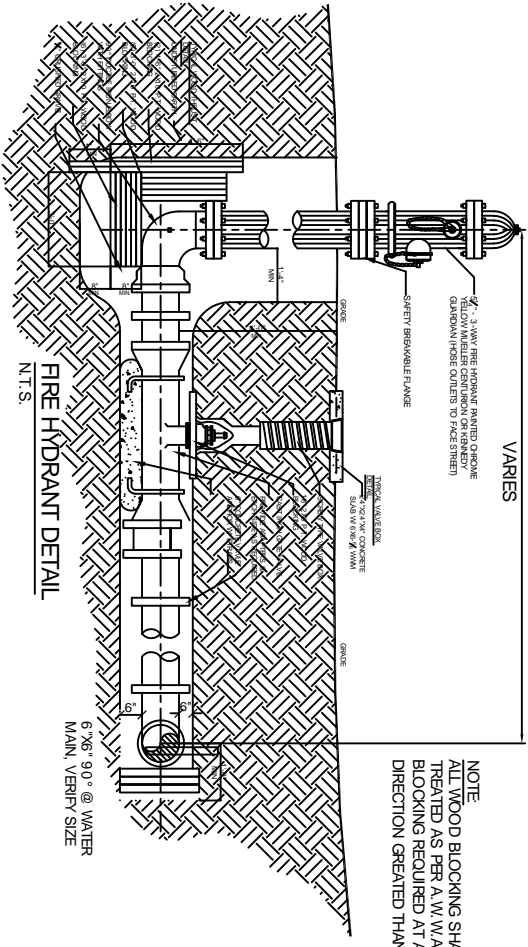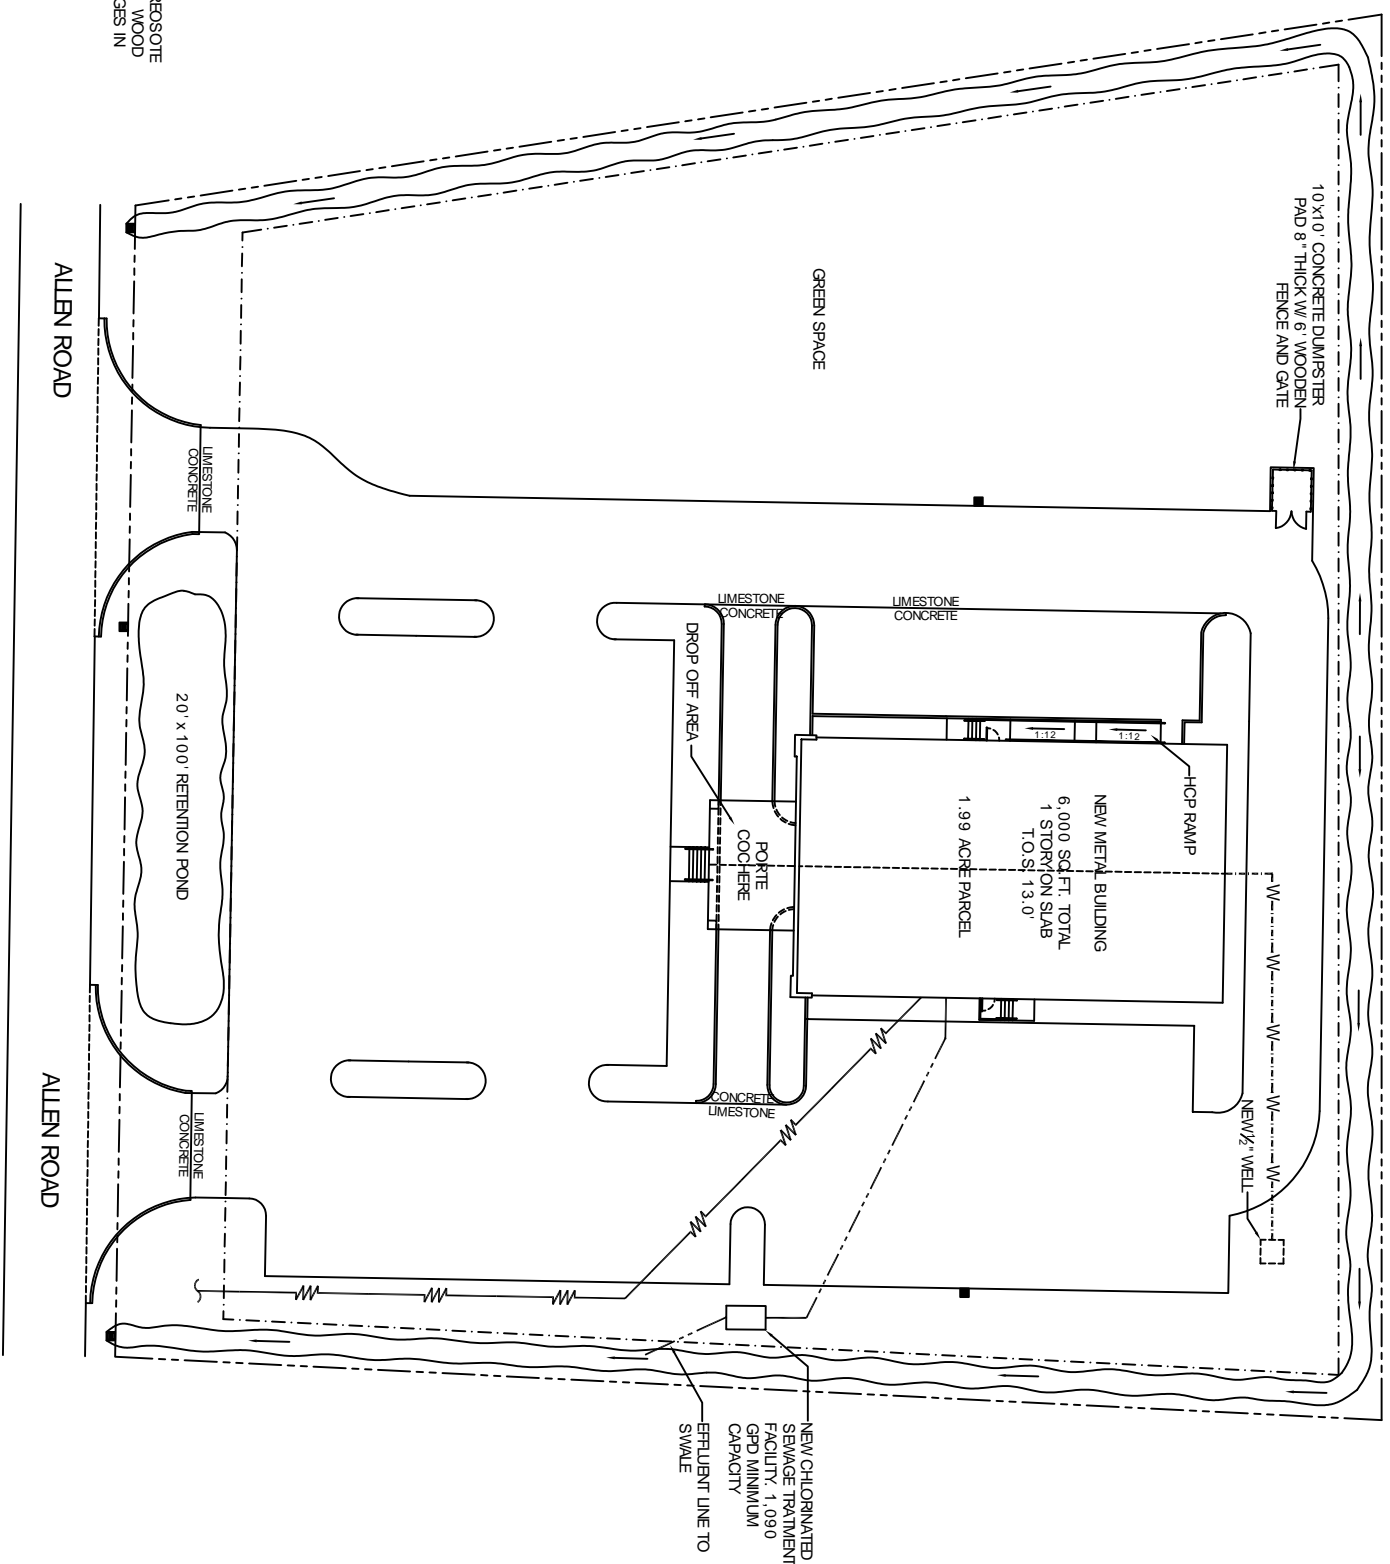

PIPE BEDDING DETAIL FOR SEWER & WATER LINE

N.T.S.

NOTE
ALL WOOD BLOCKING SHALL BE CROSCOTE TREATED AS PER A.W.W.A. SPECS. WOOD BLOCKING REQUIRED AT ALL CHANGES IN DIRECTION GREATER THAN 22 1/2°.

CONTRACTOR NOTE
INSPECT PROPERTY AROUND THIS SITE FOR AN EXISTING FIRE HYDRANT. NEW HYDRANT NOT REQUIRED IF THERE IS AN EXISTING HYDRANT WITHIN A 300' RADIUS OF THE DAYCARE CENTER.