



Stephen C. Ratley, Architect  
 73279 Allen Road  
 Abita Springs, LA 70420  
 mobile: 985.630.9682  
 ratleyarchitects @ att.net

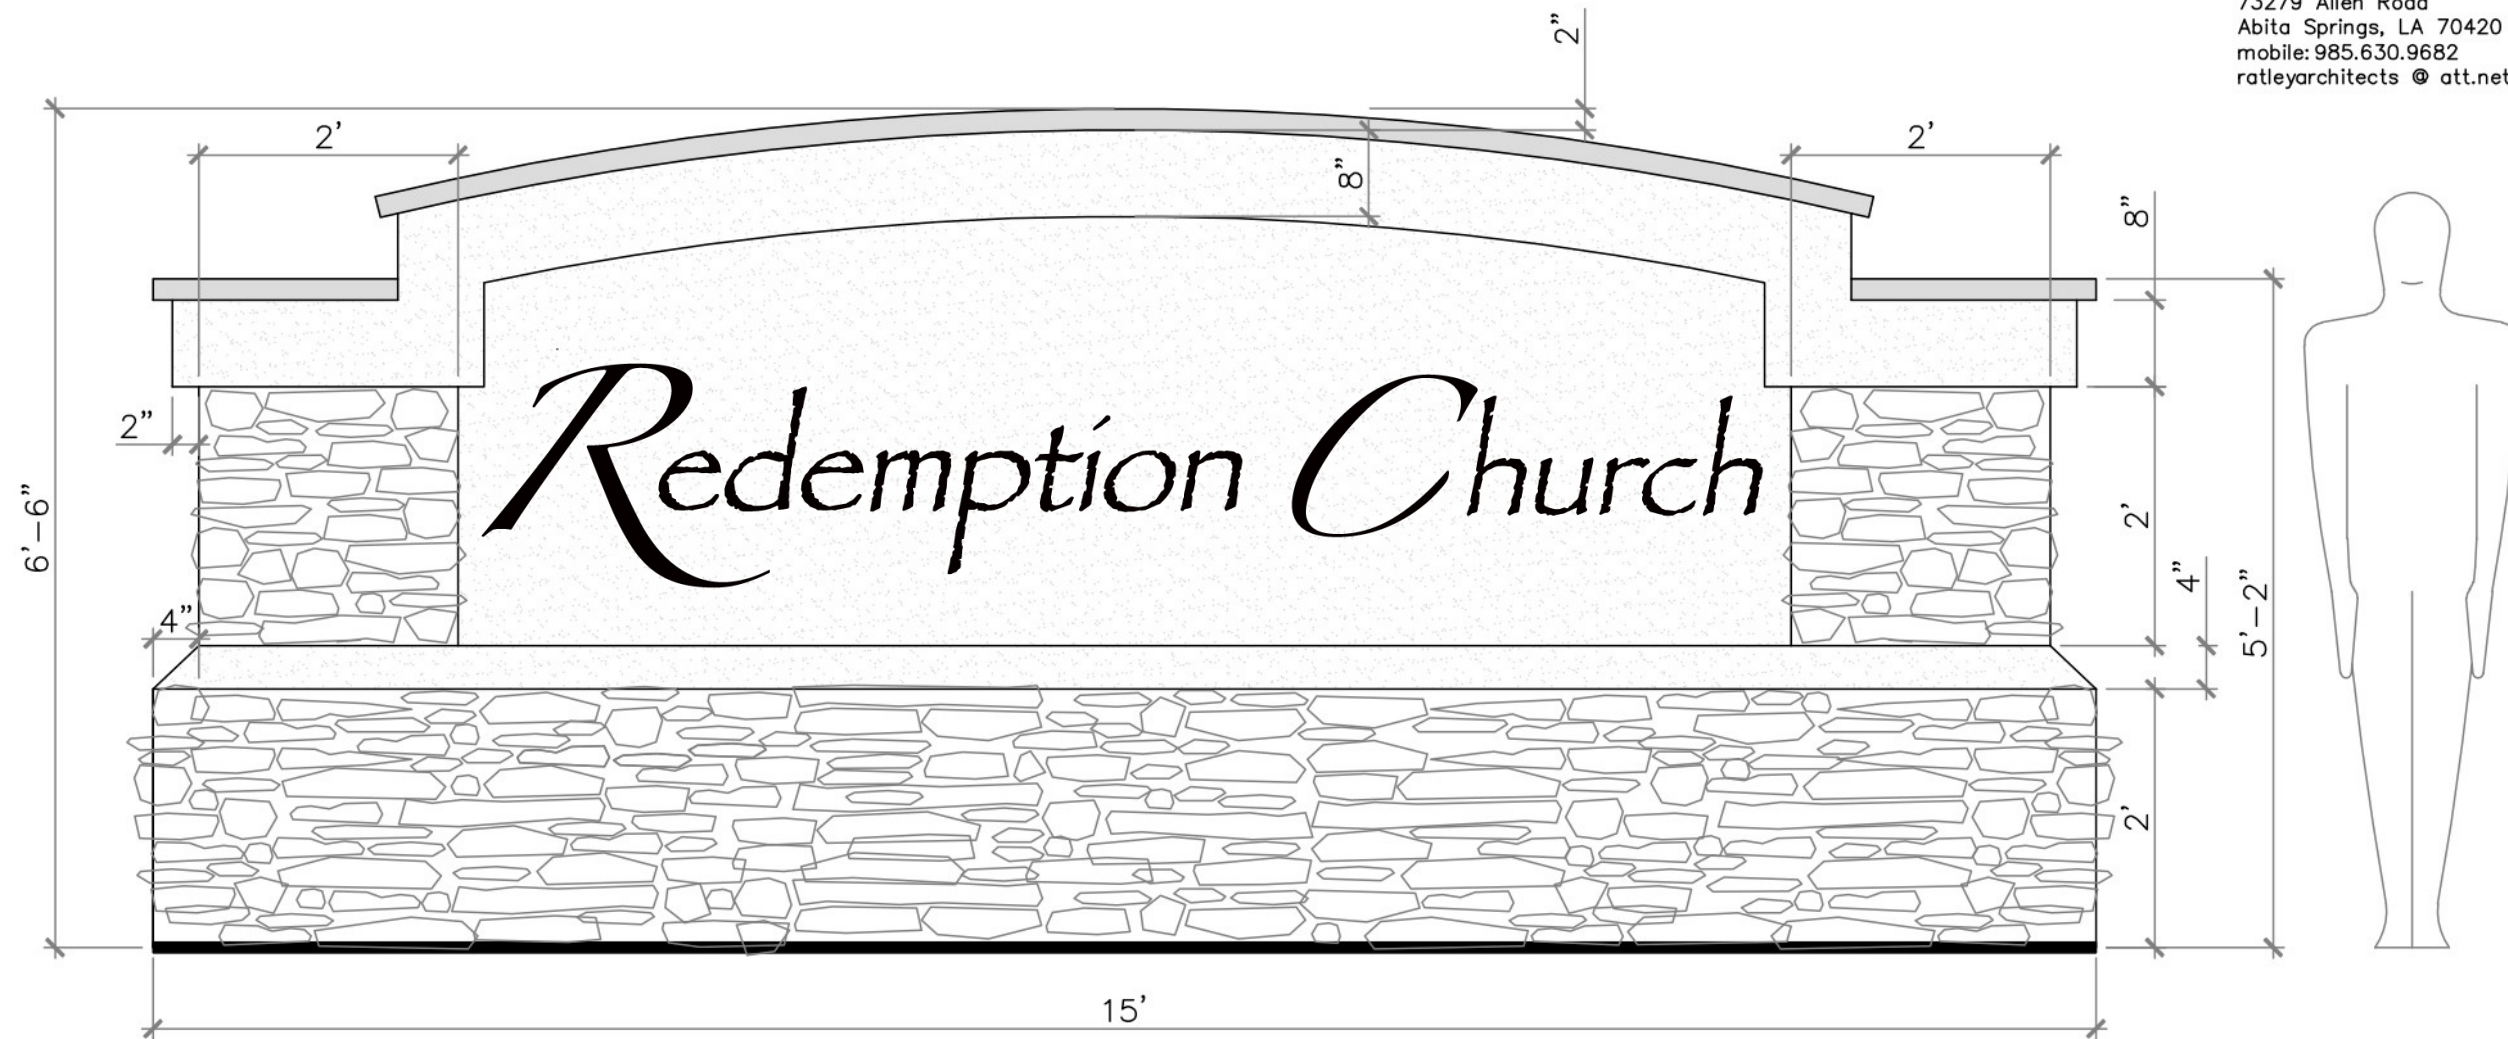

**A New Facility for  
 REDEMPTION CHURCH  
 62060 La Hwy 434**  
 Lacombe, Louisiana 70445-3260  
 St. Tammany Parish

2018.12.13	2009-07
For Review	Redemption3.dwg

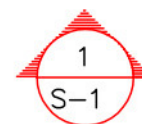

Monumental Sign Concept  
 32 SQ.FT. OF NET SIGN AREA

**S-1**