

NOTE:

CONTACT SIDNEY MONTEGNO FOR SIMPSON STRONG-TIE MATERIAL LIST FOR THE PAVILION CONNECTIONS 985-373-3339 OR SMONTEGNO@STRONGTIE.COM

DAMMON ENGINEERING, INC.
LOUISIANA & MISSISSIPPI
www.dammonengineering.com
info@dammonengineering.com
PH: 985.649.5832

#	DESCRIPTION	REVISIONS	DATE
1	BEAR OR CYPRESS		04-11-24




NEW OUTDOOR PAVILION
PRIMARY ADDRESS OF
SHI

T8520 LA-1081
COVINGTON, LA 70435
JOB No: 2024
DATE: 02-15-2024
DRAWN BY: CKD
CHECKED BY: JMS


SHEET TITLE:
BUILDING SECTIONS

DRAWING NUMBER:


A102

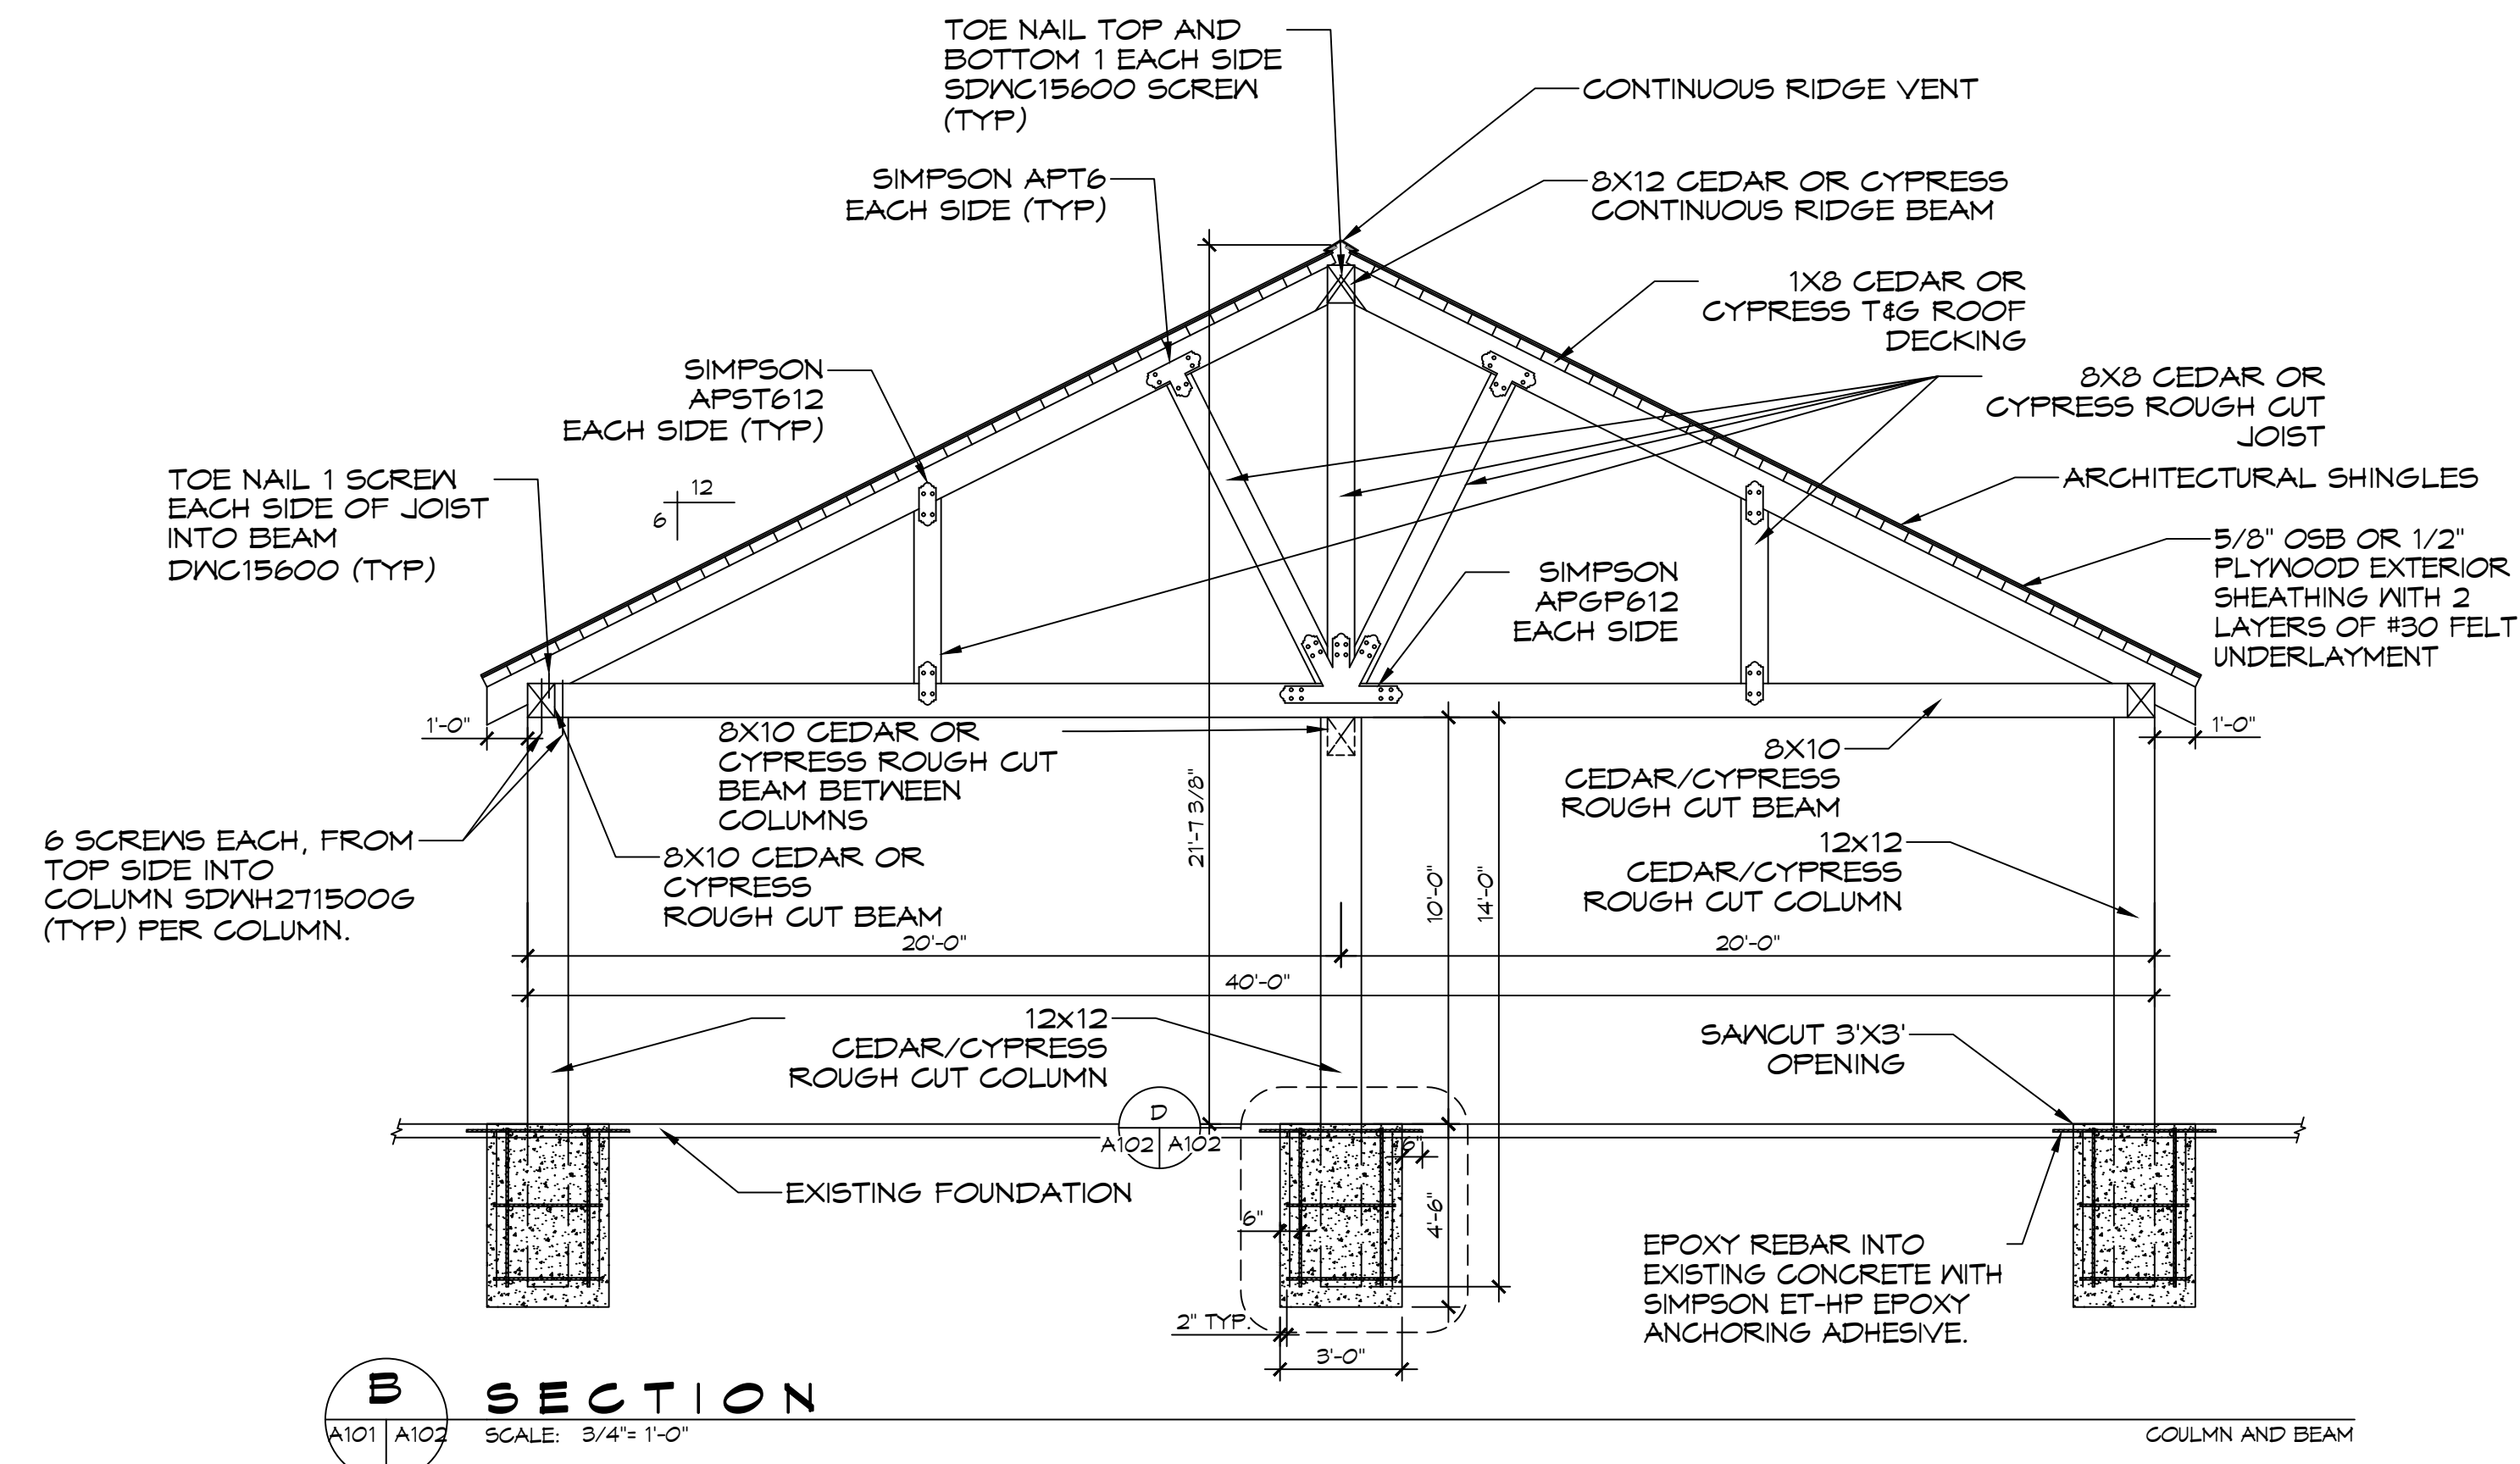


B SECTION
SCALE: 3/4"=1'-0"
A101 | A102

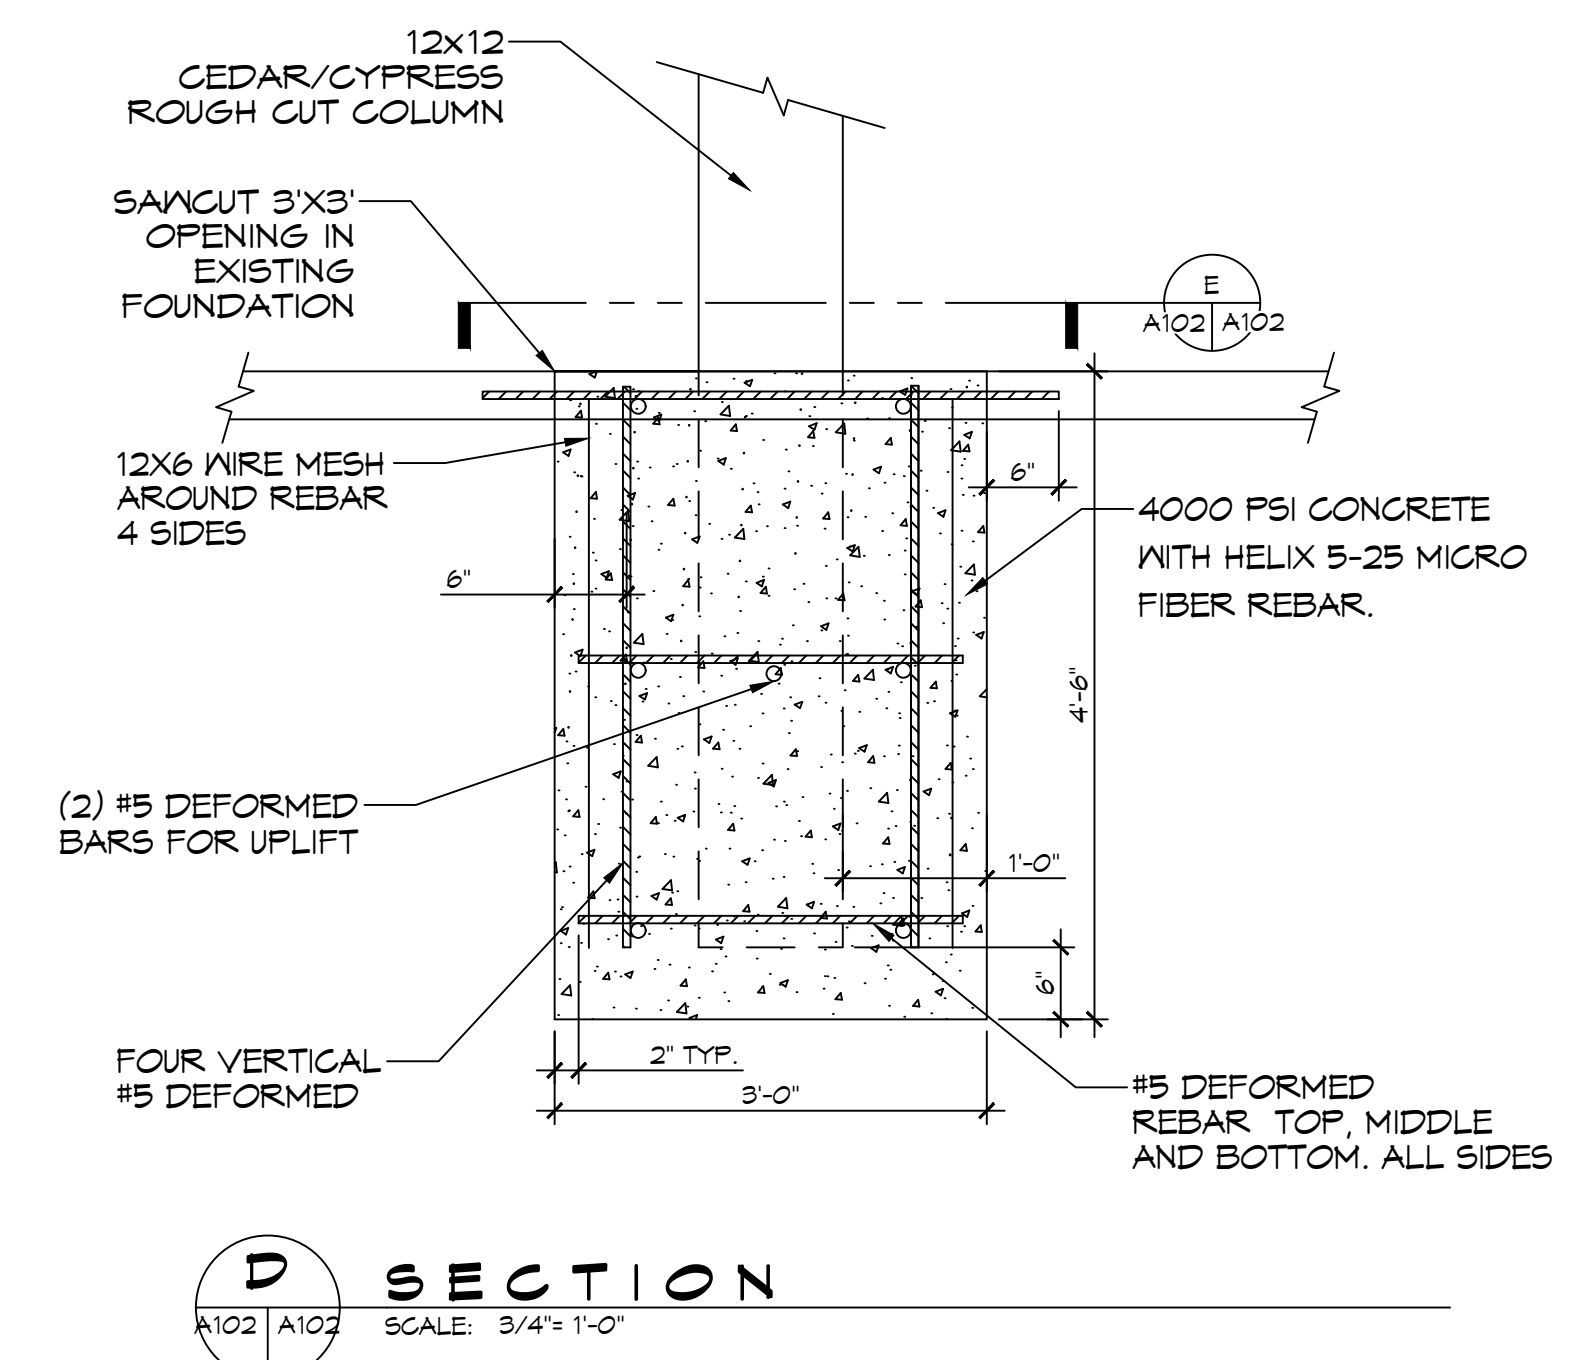

D SECTION
SCALE: 3/4"=1'-0"
A102 | A102

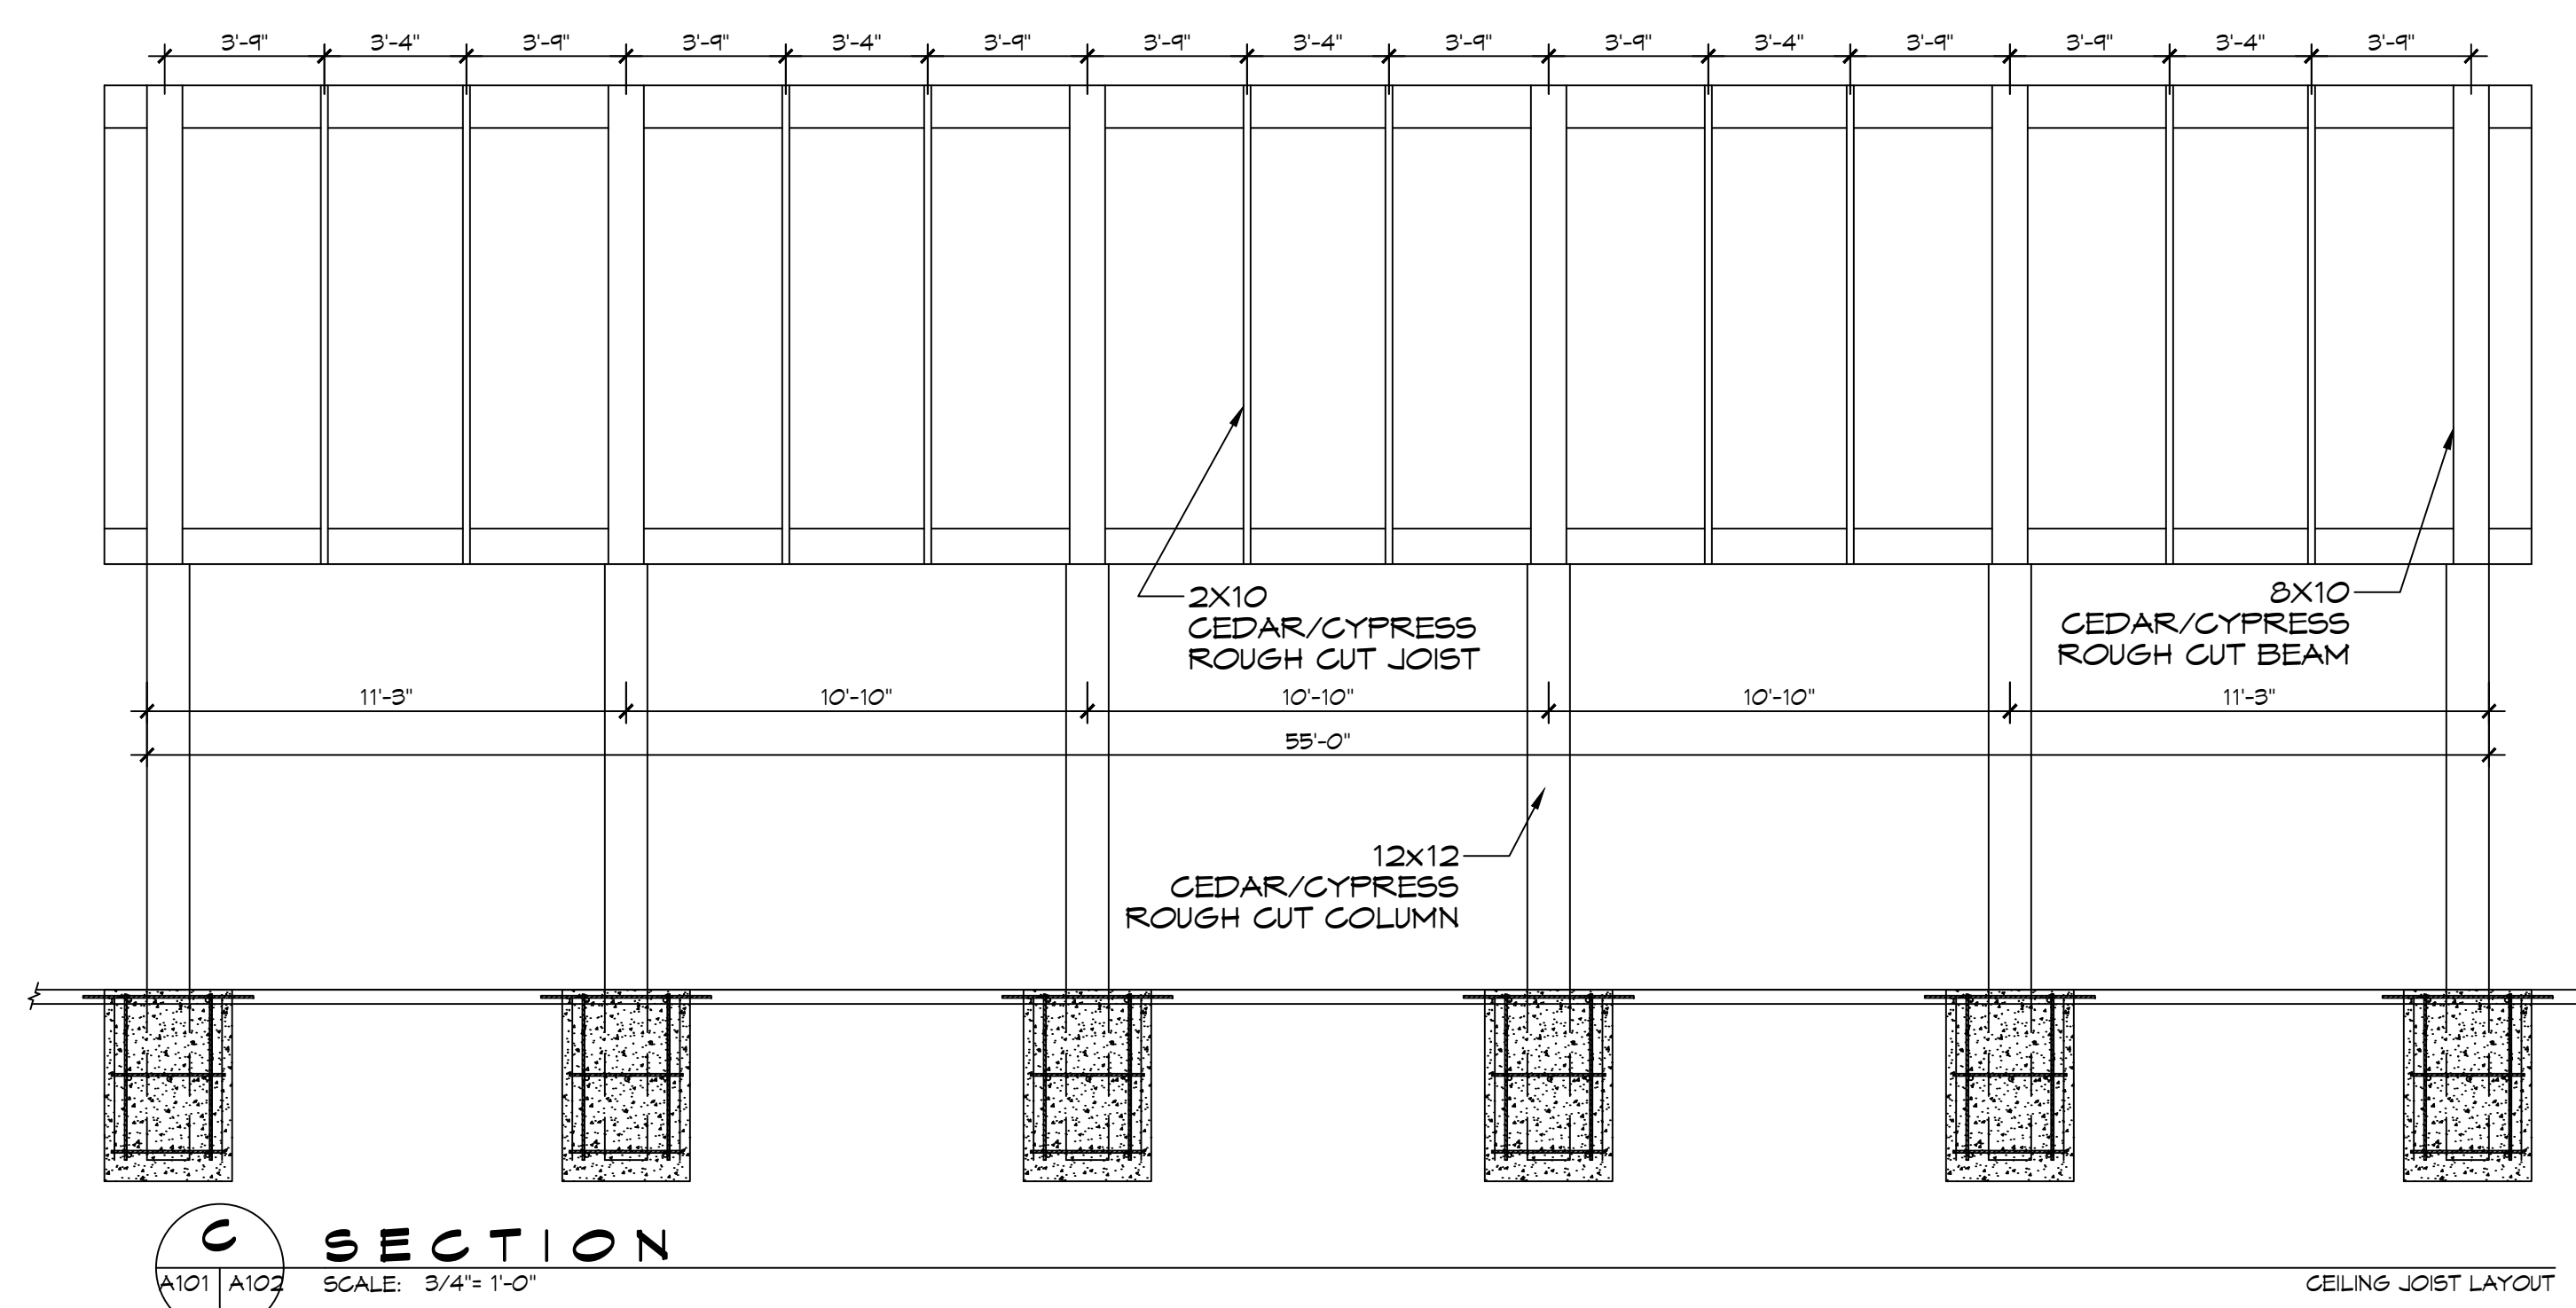

C SECTION
SCALE: 3/4"=1'-0"
A101 | A102

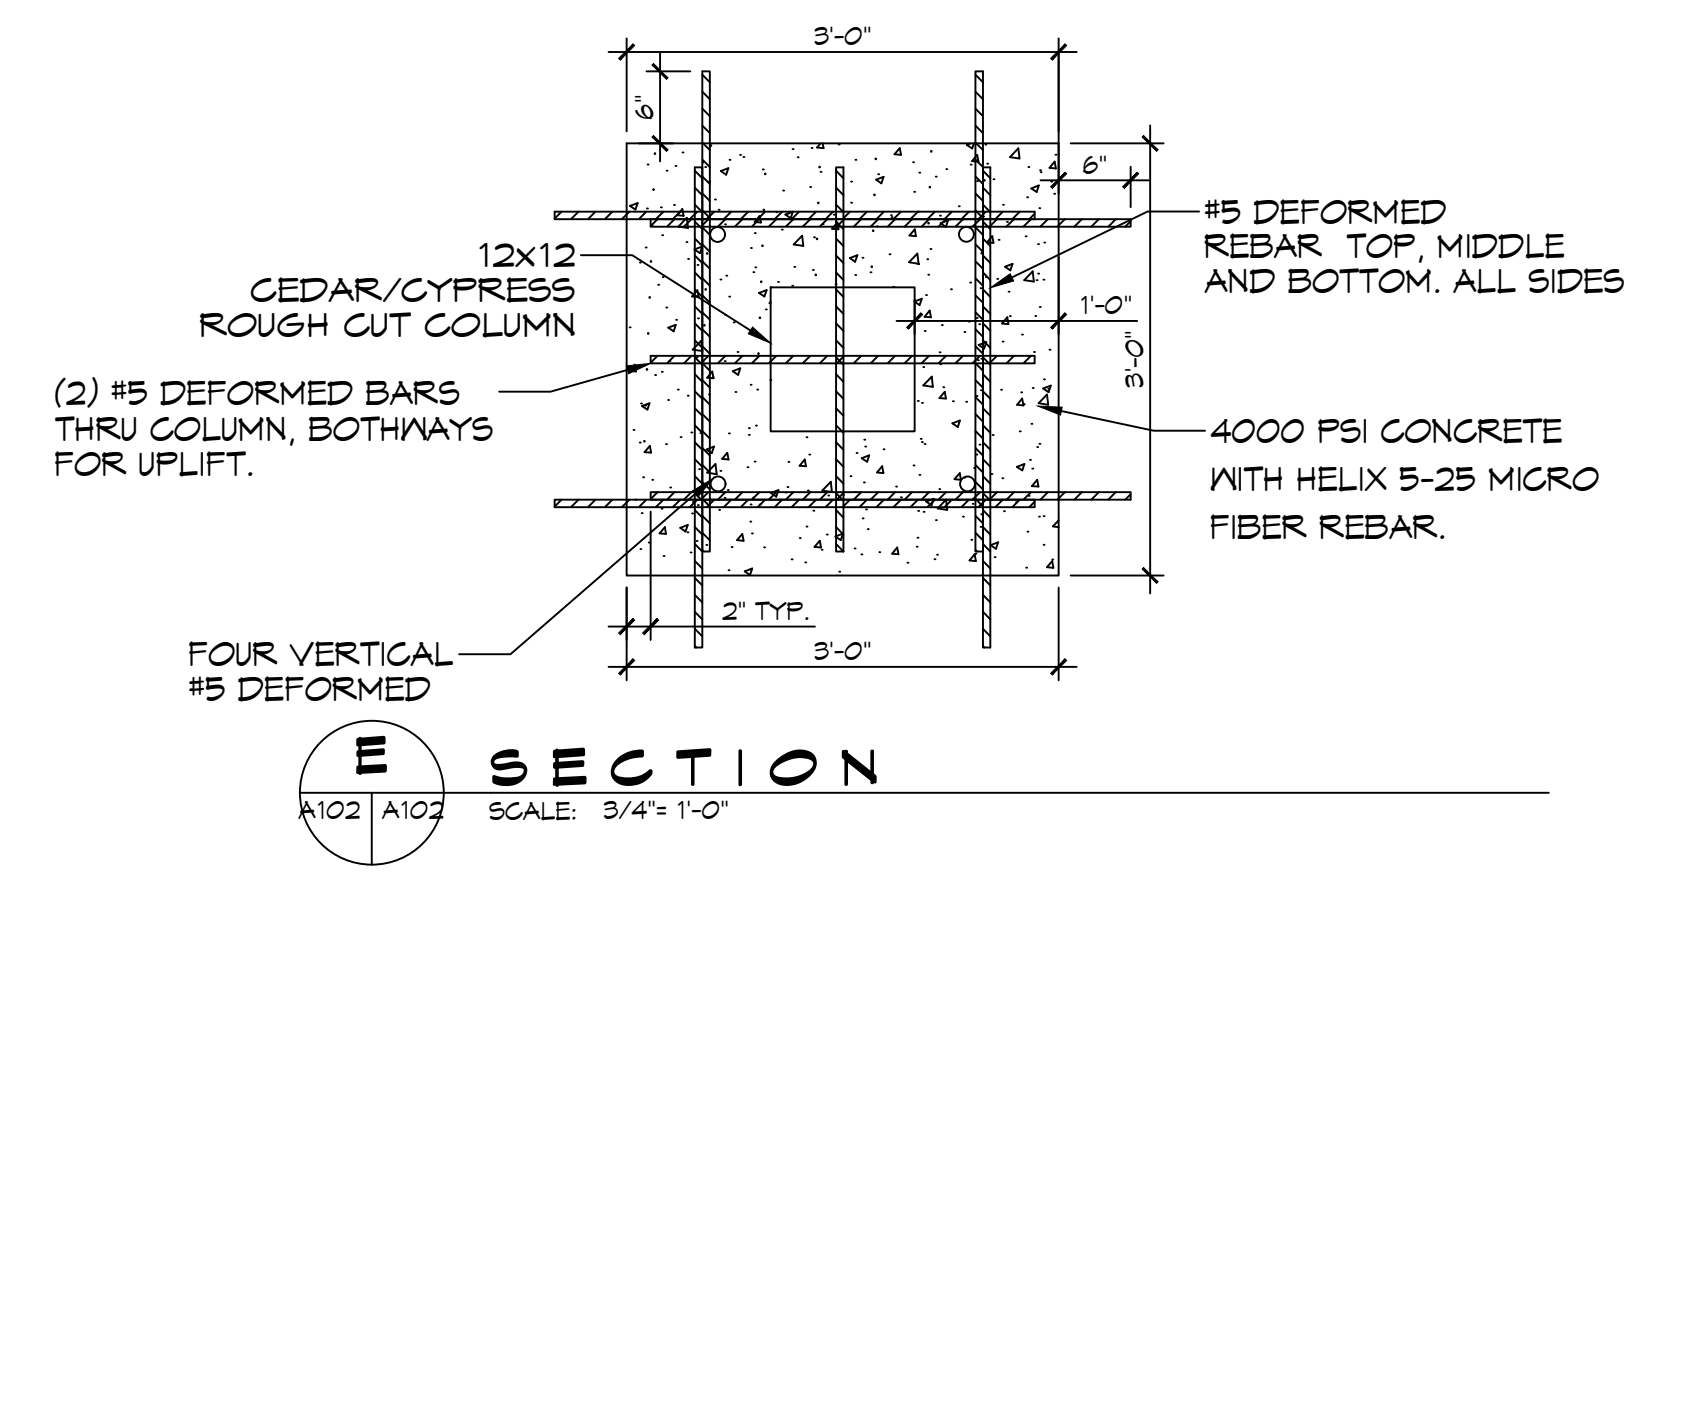

E SECTION
SCALE: 3/4"=1'-0"
A102 | A102