


SCALE: NTS

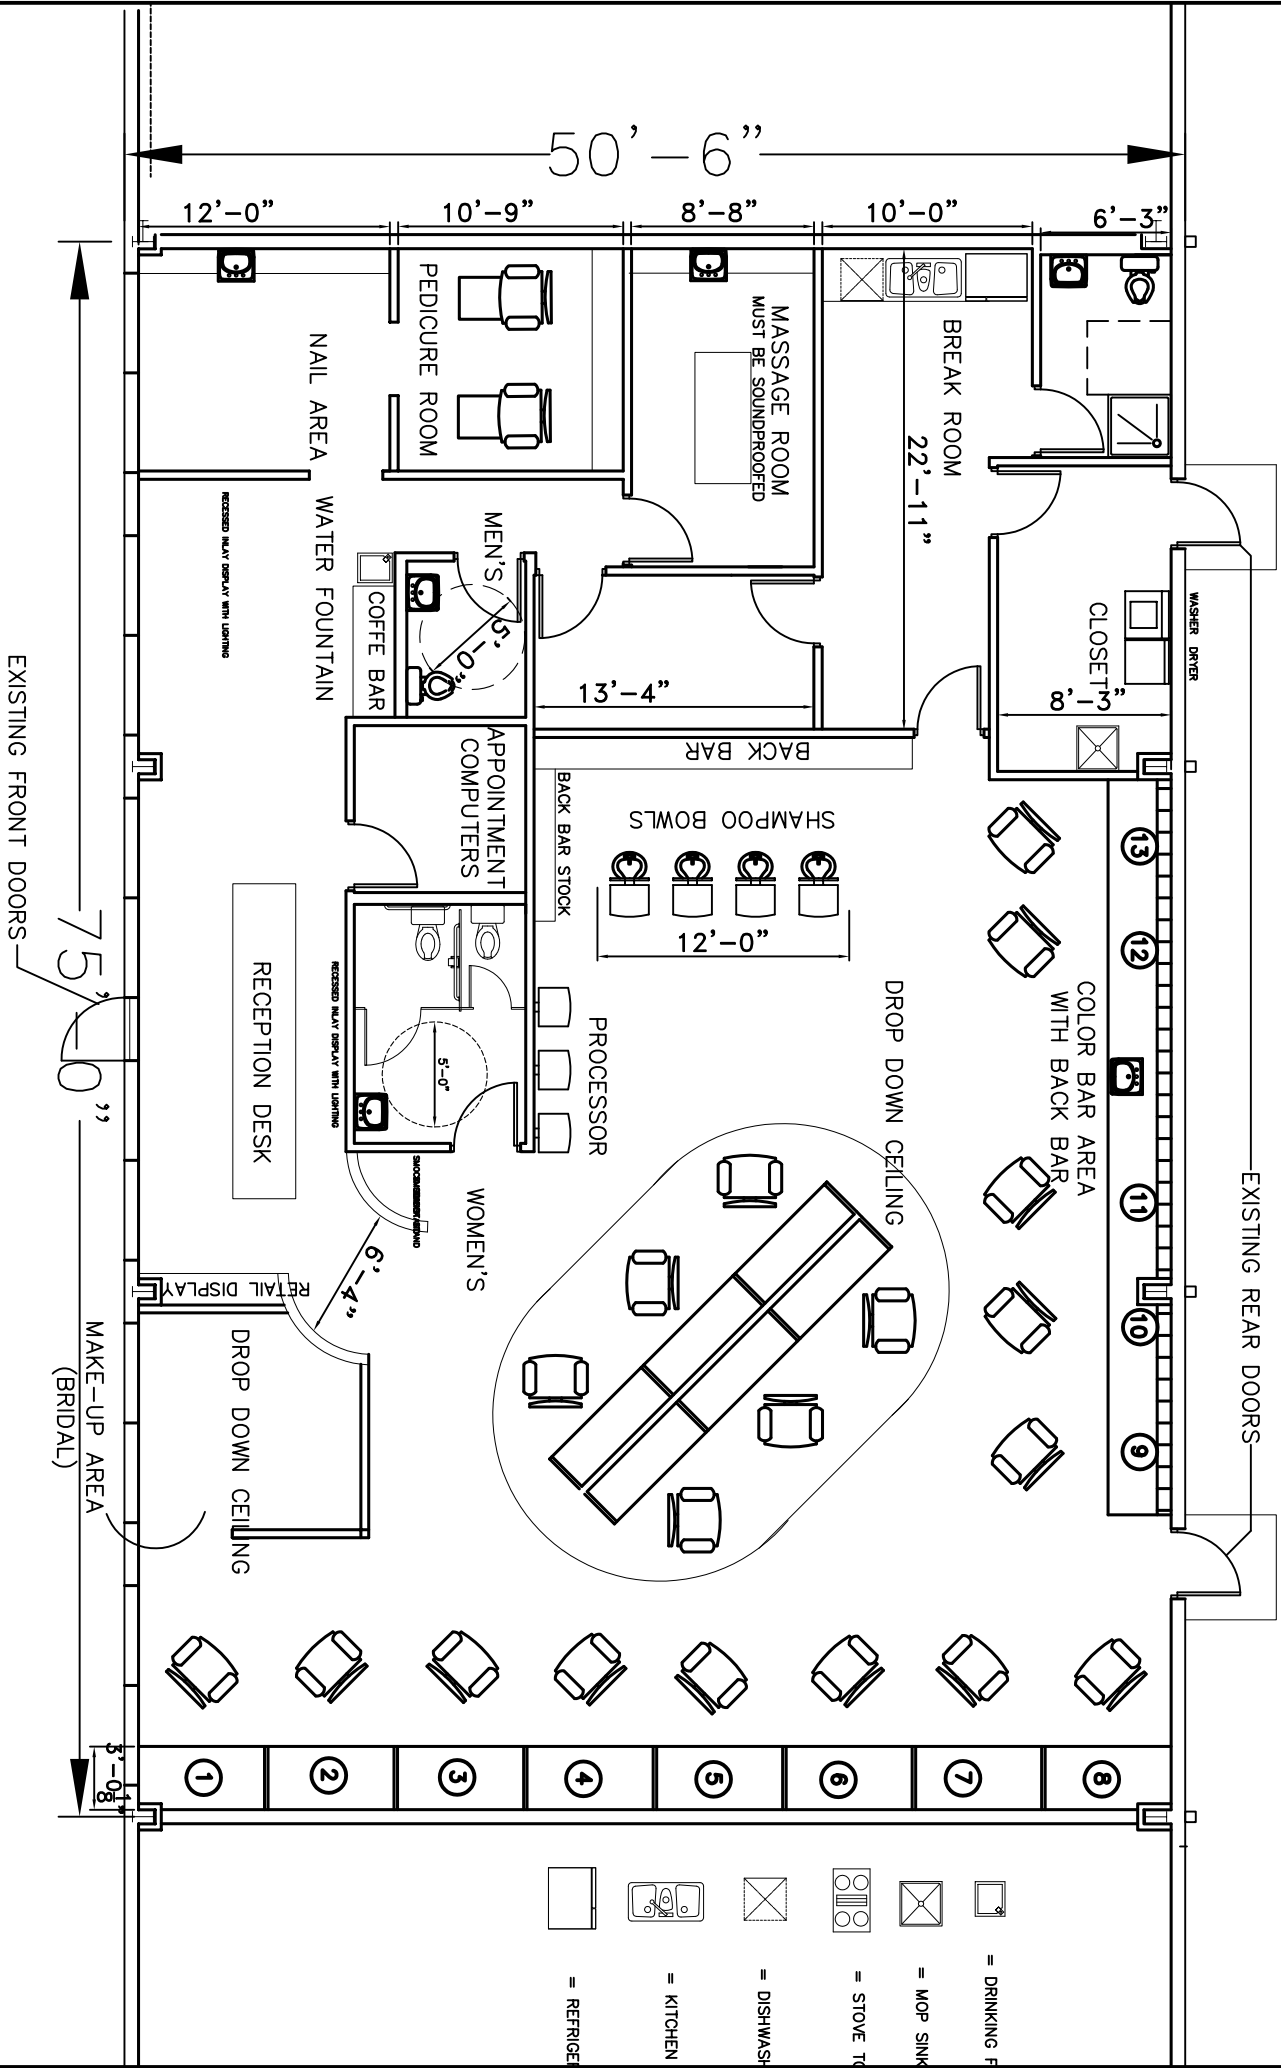

50'-6"

12'-0"

10'-9"

8'-8"

10'-0"

6'-3"

BREAK ROOM
22'-11"

PEDICURE ROOM

MASSAGE ROOM
MUST BE SOUNDPROOFED

NAIL AREA

MEN'S

COFFEE BAR

WATER FOUNTAIN

13'-4"

BACK BAR

APPOINTMENT COMPUTERS

BACK BAR STOCK

SHAMPOO BOWLS

12'-0"

PROCESSOR

DROP DOWN CEILING

WOMEN'S

RECEPTION DESK

COLOR BAR AREA WITH BACK BAR

75'-0"

MAKE-UP AREA (BRIDAL)

DROP DOWN CEILING

6'-4"

3'-0"

3'-0"

1

2

3

4

5

6

7

8

13

12

11

10

9



= REFRIGER

= KITCHEN

= DISHWASH

= STOVE TO

= MOP SINK

= DRINKING F