


0' A  
3"E A  
3"E P  
50.00' +1.1  
S00°57'20"E A  
S00°58'08"E P

BUILDING LENGTH—  
+ 2 SIDES ----->= 198.0'  
1.6 REQ'D PED. PLANTING= 792.0 S.F.  
TOTAL PLANTING---->= 1765.1 S.F.

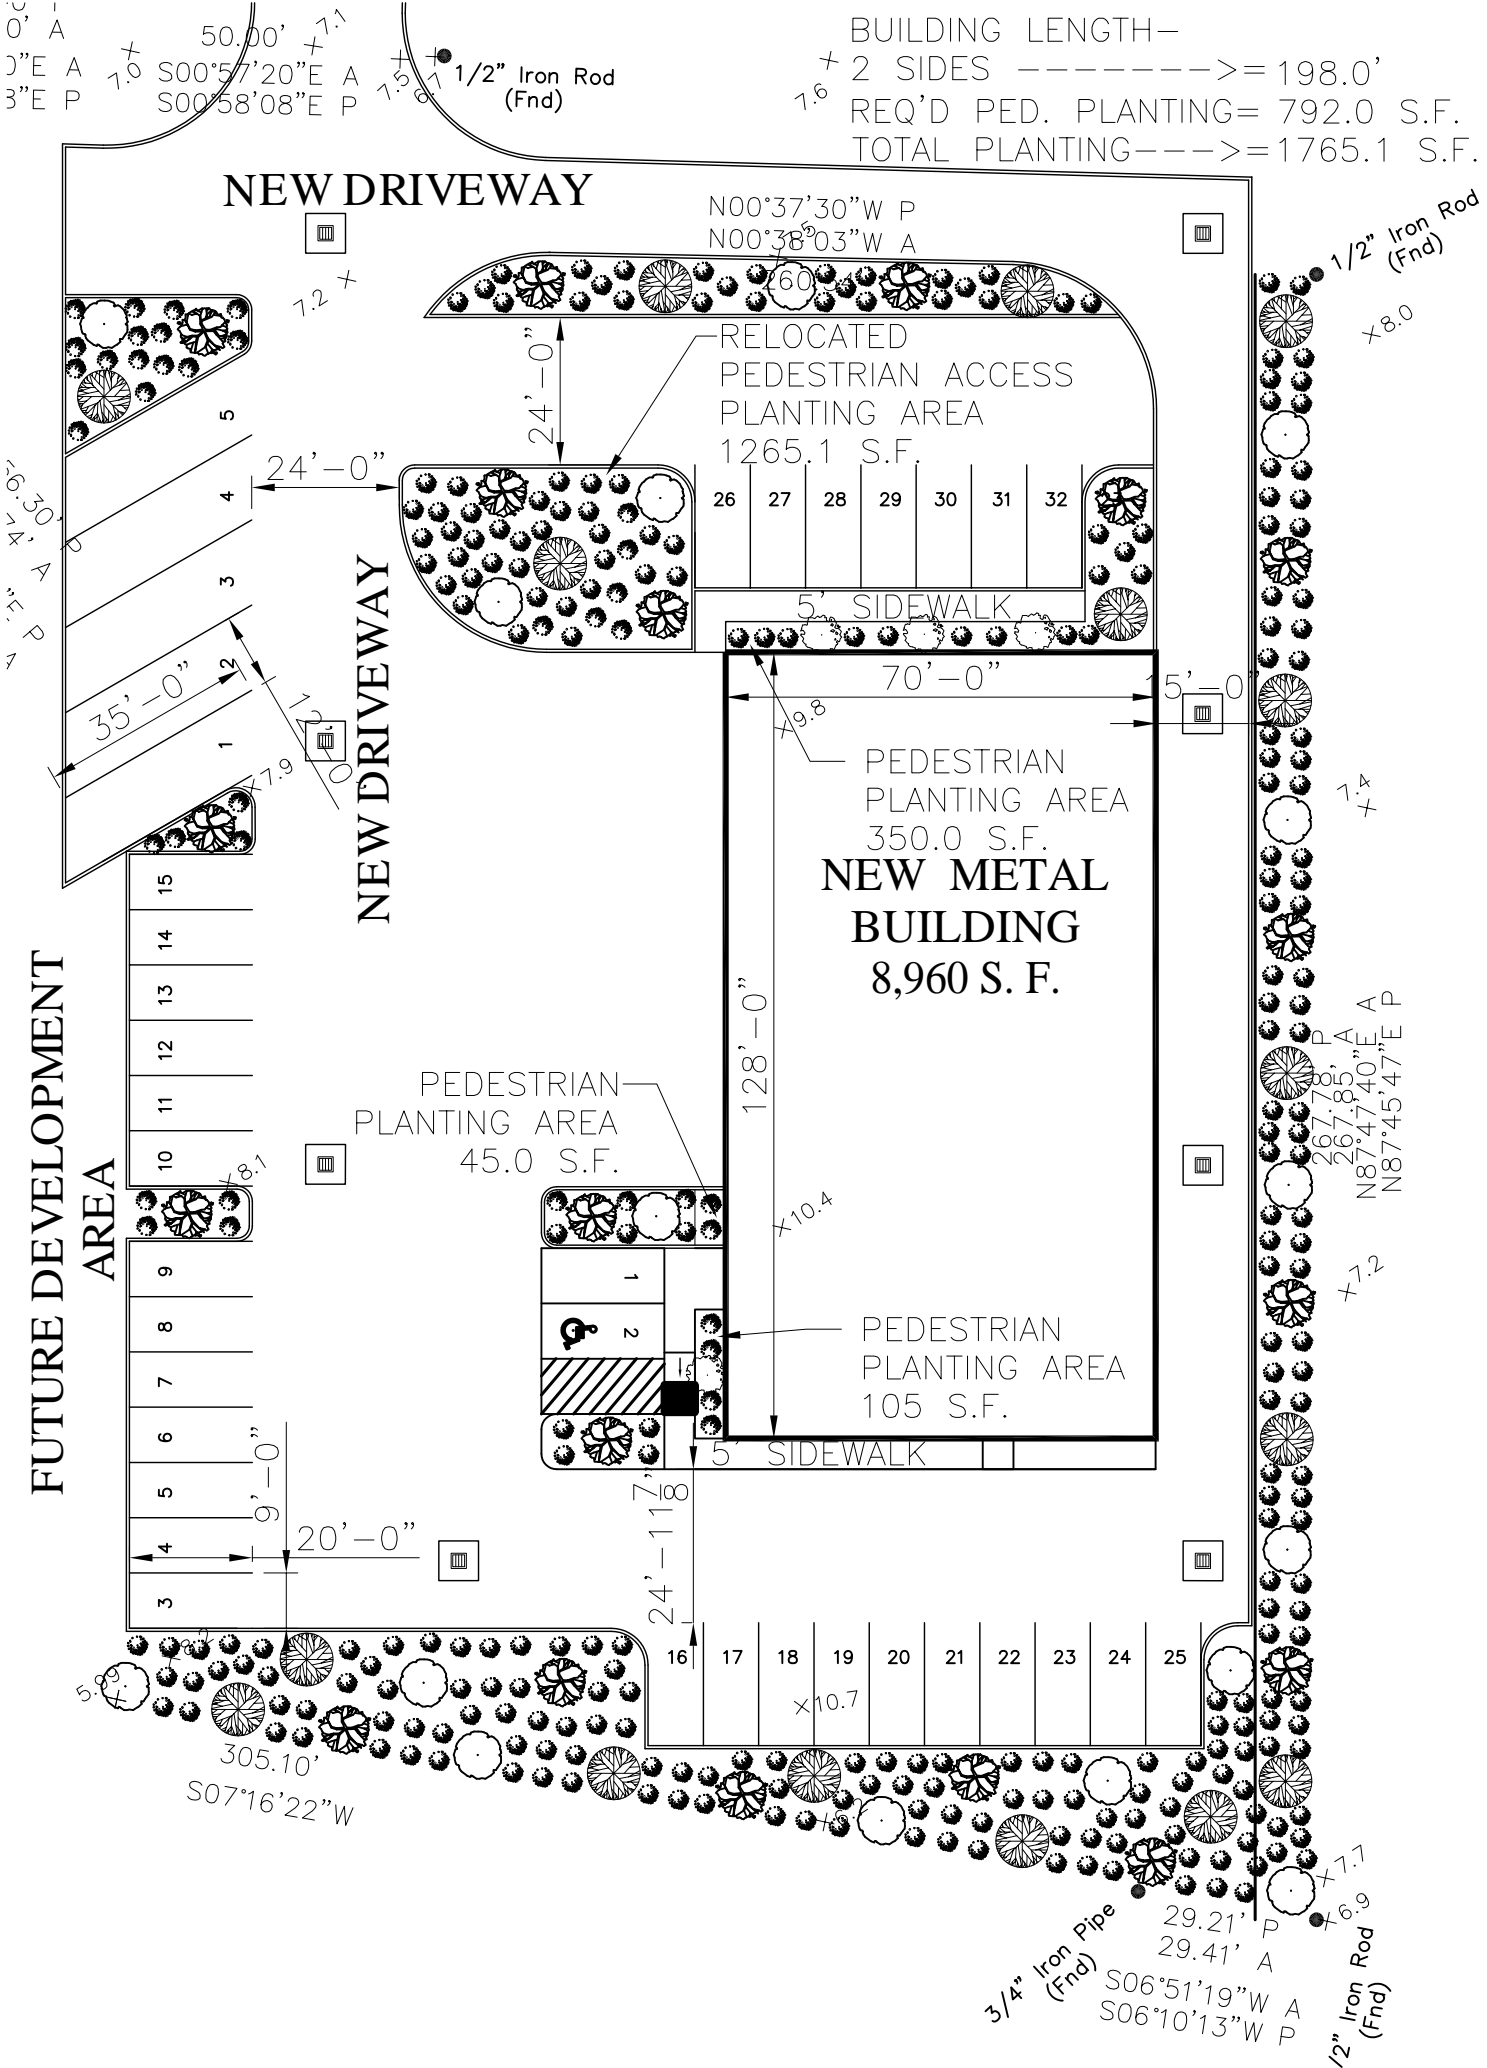

NEW DRIVEWAY

N00°37'30"W P  
N00°38°03"W A

RELOCATED  
PEDESTRIAN ACCESS  
PLANTING AREA  
1265.1 S.F.

PEDESTRIAN  
PLANTING AREA  
350.0 S.F.  
**NEW METAL  
BUILDING**  
8,960 S. F.

PEDESTRIAN  
PLANTING AREA  
45.0 S.F.

PEDESTRIAN  
PLANTING AREA  
105 S.F.

FUTURE DEVELOPMENT  
AREA

305.10'  
S07°16'22"W

29.21' P  
29.41' A  
S06°51'19"W A  
S06°10'13"W P

1/2" Iron Rod (Fnd)