


**RIGHT SIDE ELEVATION**  
SCALE: 1/8" = 1'-0"

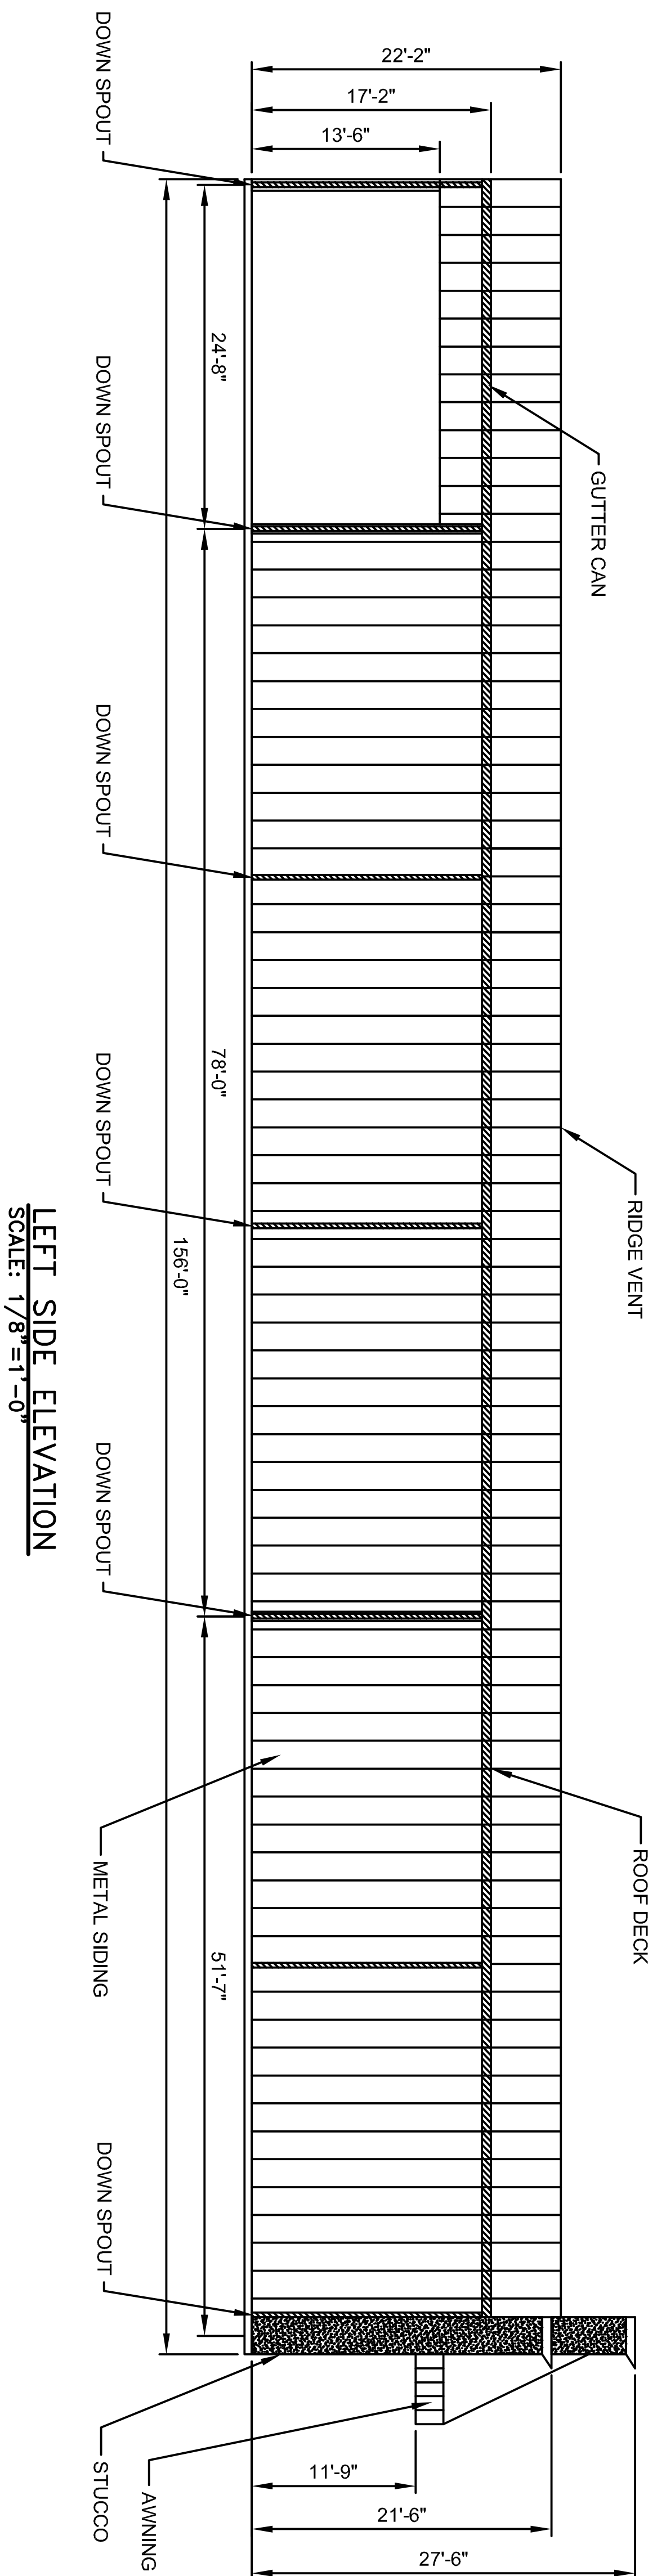

**LEFT SIDE ELEVATION**  
SCALE: 1/8" = 1'-0"

NORTHLAKE MARINE

**DAMMON ENGINEERING, INC.**

1095 FLORIDA AVENUE 985-649-5832 SLIDELL, LA. 70458  
DAMMONENGINEERING.COM

LEFT & RIGHT SIDE ELEV.

NORTHLAKE MARINE  
SHOWROOM & SERVICE BLDG.  
111 WEST HALL AVE. SLIDELL

SCALE: AS NOTED

FILE:

JOB NO. 1837

DATE: 3-8-07

SHEET

A-3

OF