



OFFICE / LAUNDRY / MAINTENANCE / COMMUNITY BUILDING PLUMBING PLAN
 REFER TO ARCHITECTURAL DRAWINGS FOR ALL DIMENSIONS

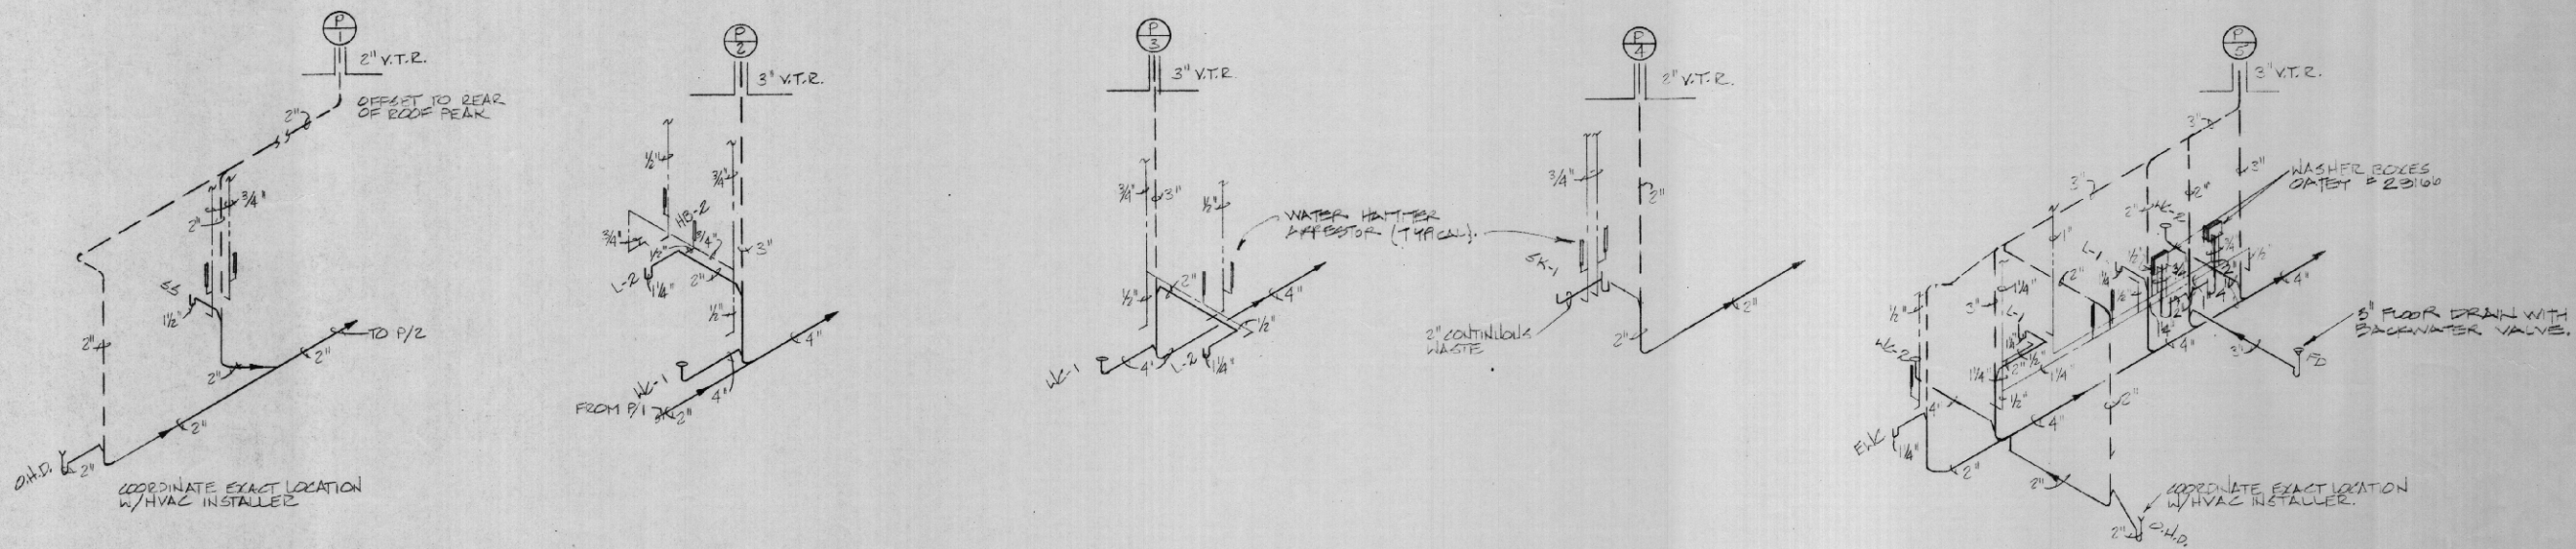

CONTRACTOR SHALL BE RESPONSIBLE FOR VERIFYING ALL EXISTING CONDITIONS AND DIMENSIONS BEFORE COMMENCING WORK AND SHALL REPORT ANY DISCREPANCIES TO ARCHITECT.

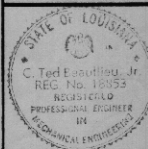

OLMC PLUMBING PLAN

Dwn.	Chk.
J.E.L.	T.B.J.
Date	Rev.
2-28-90	10-23-91
Sh.	M-2
	Of 6